





EXISTING FRONT ELEVATION

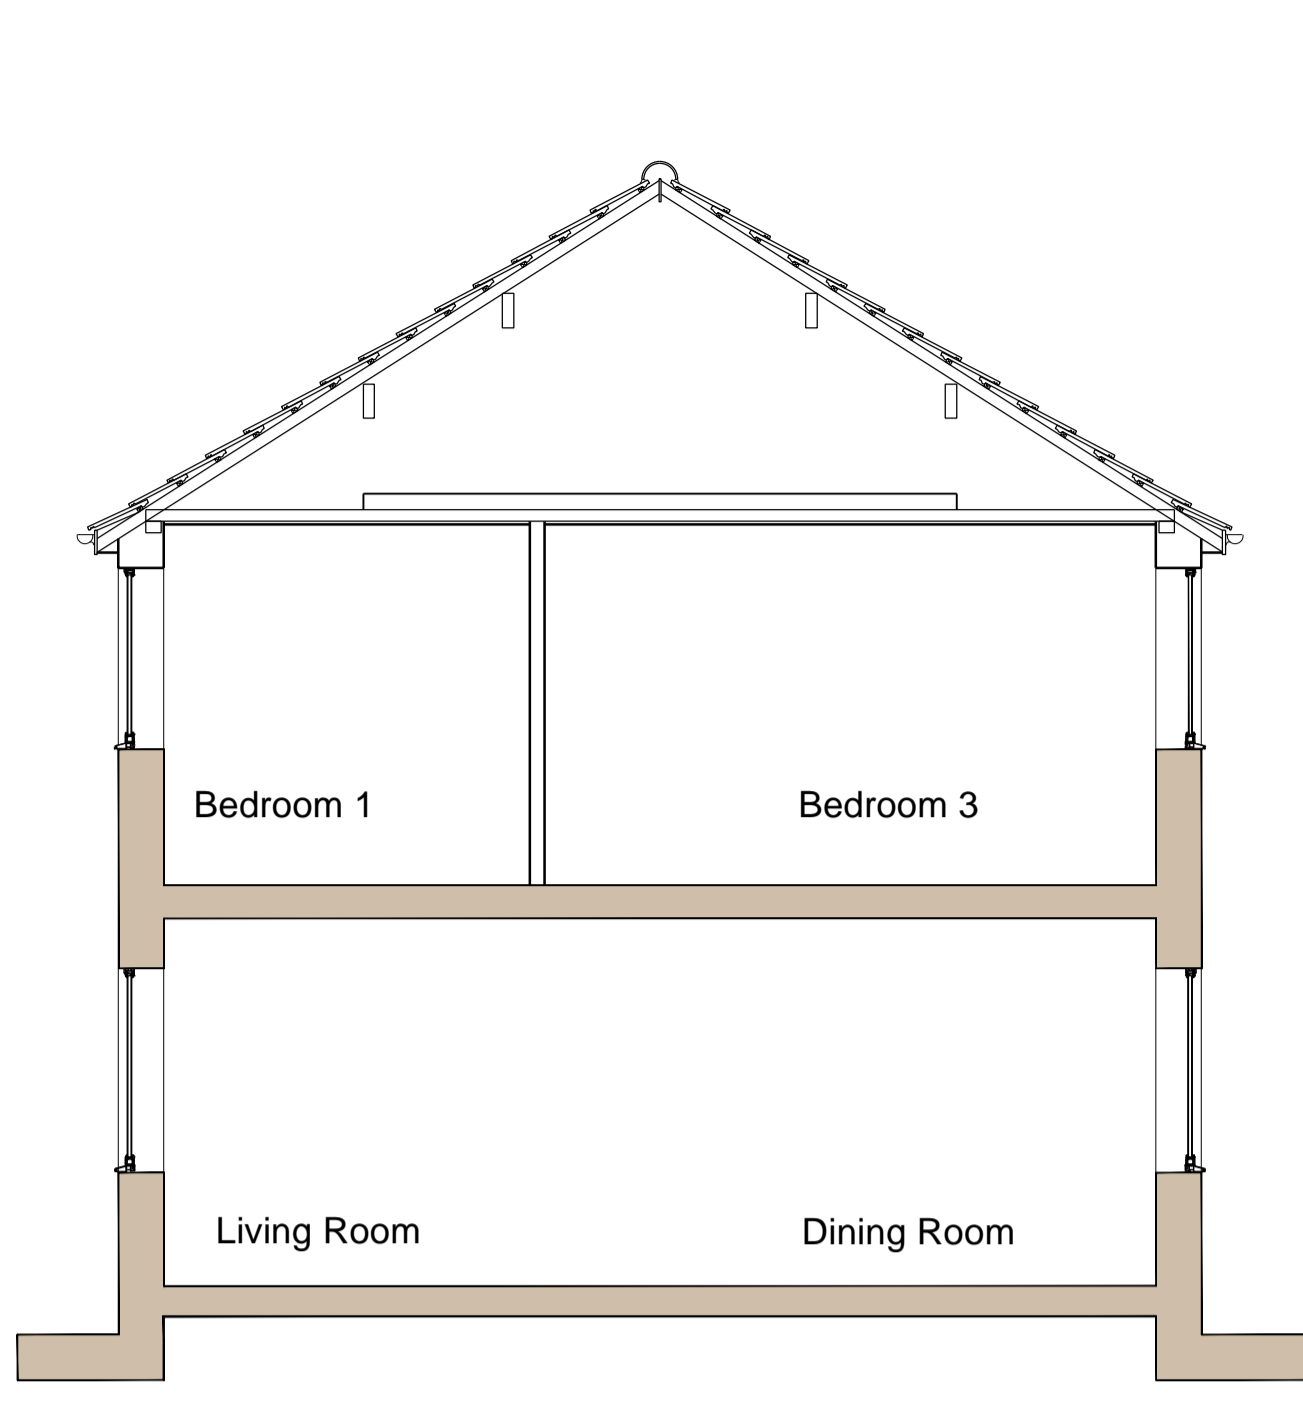


EXISTING SECTION THROUGH BUILDING




EXISTING REAR ELEVATION

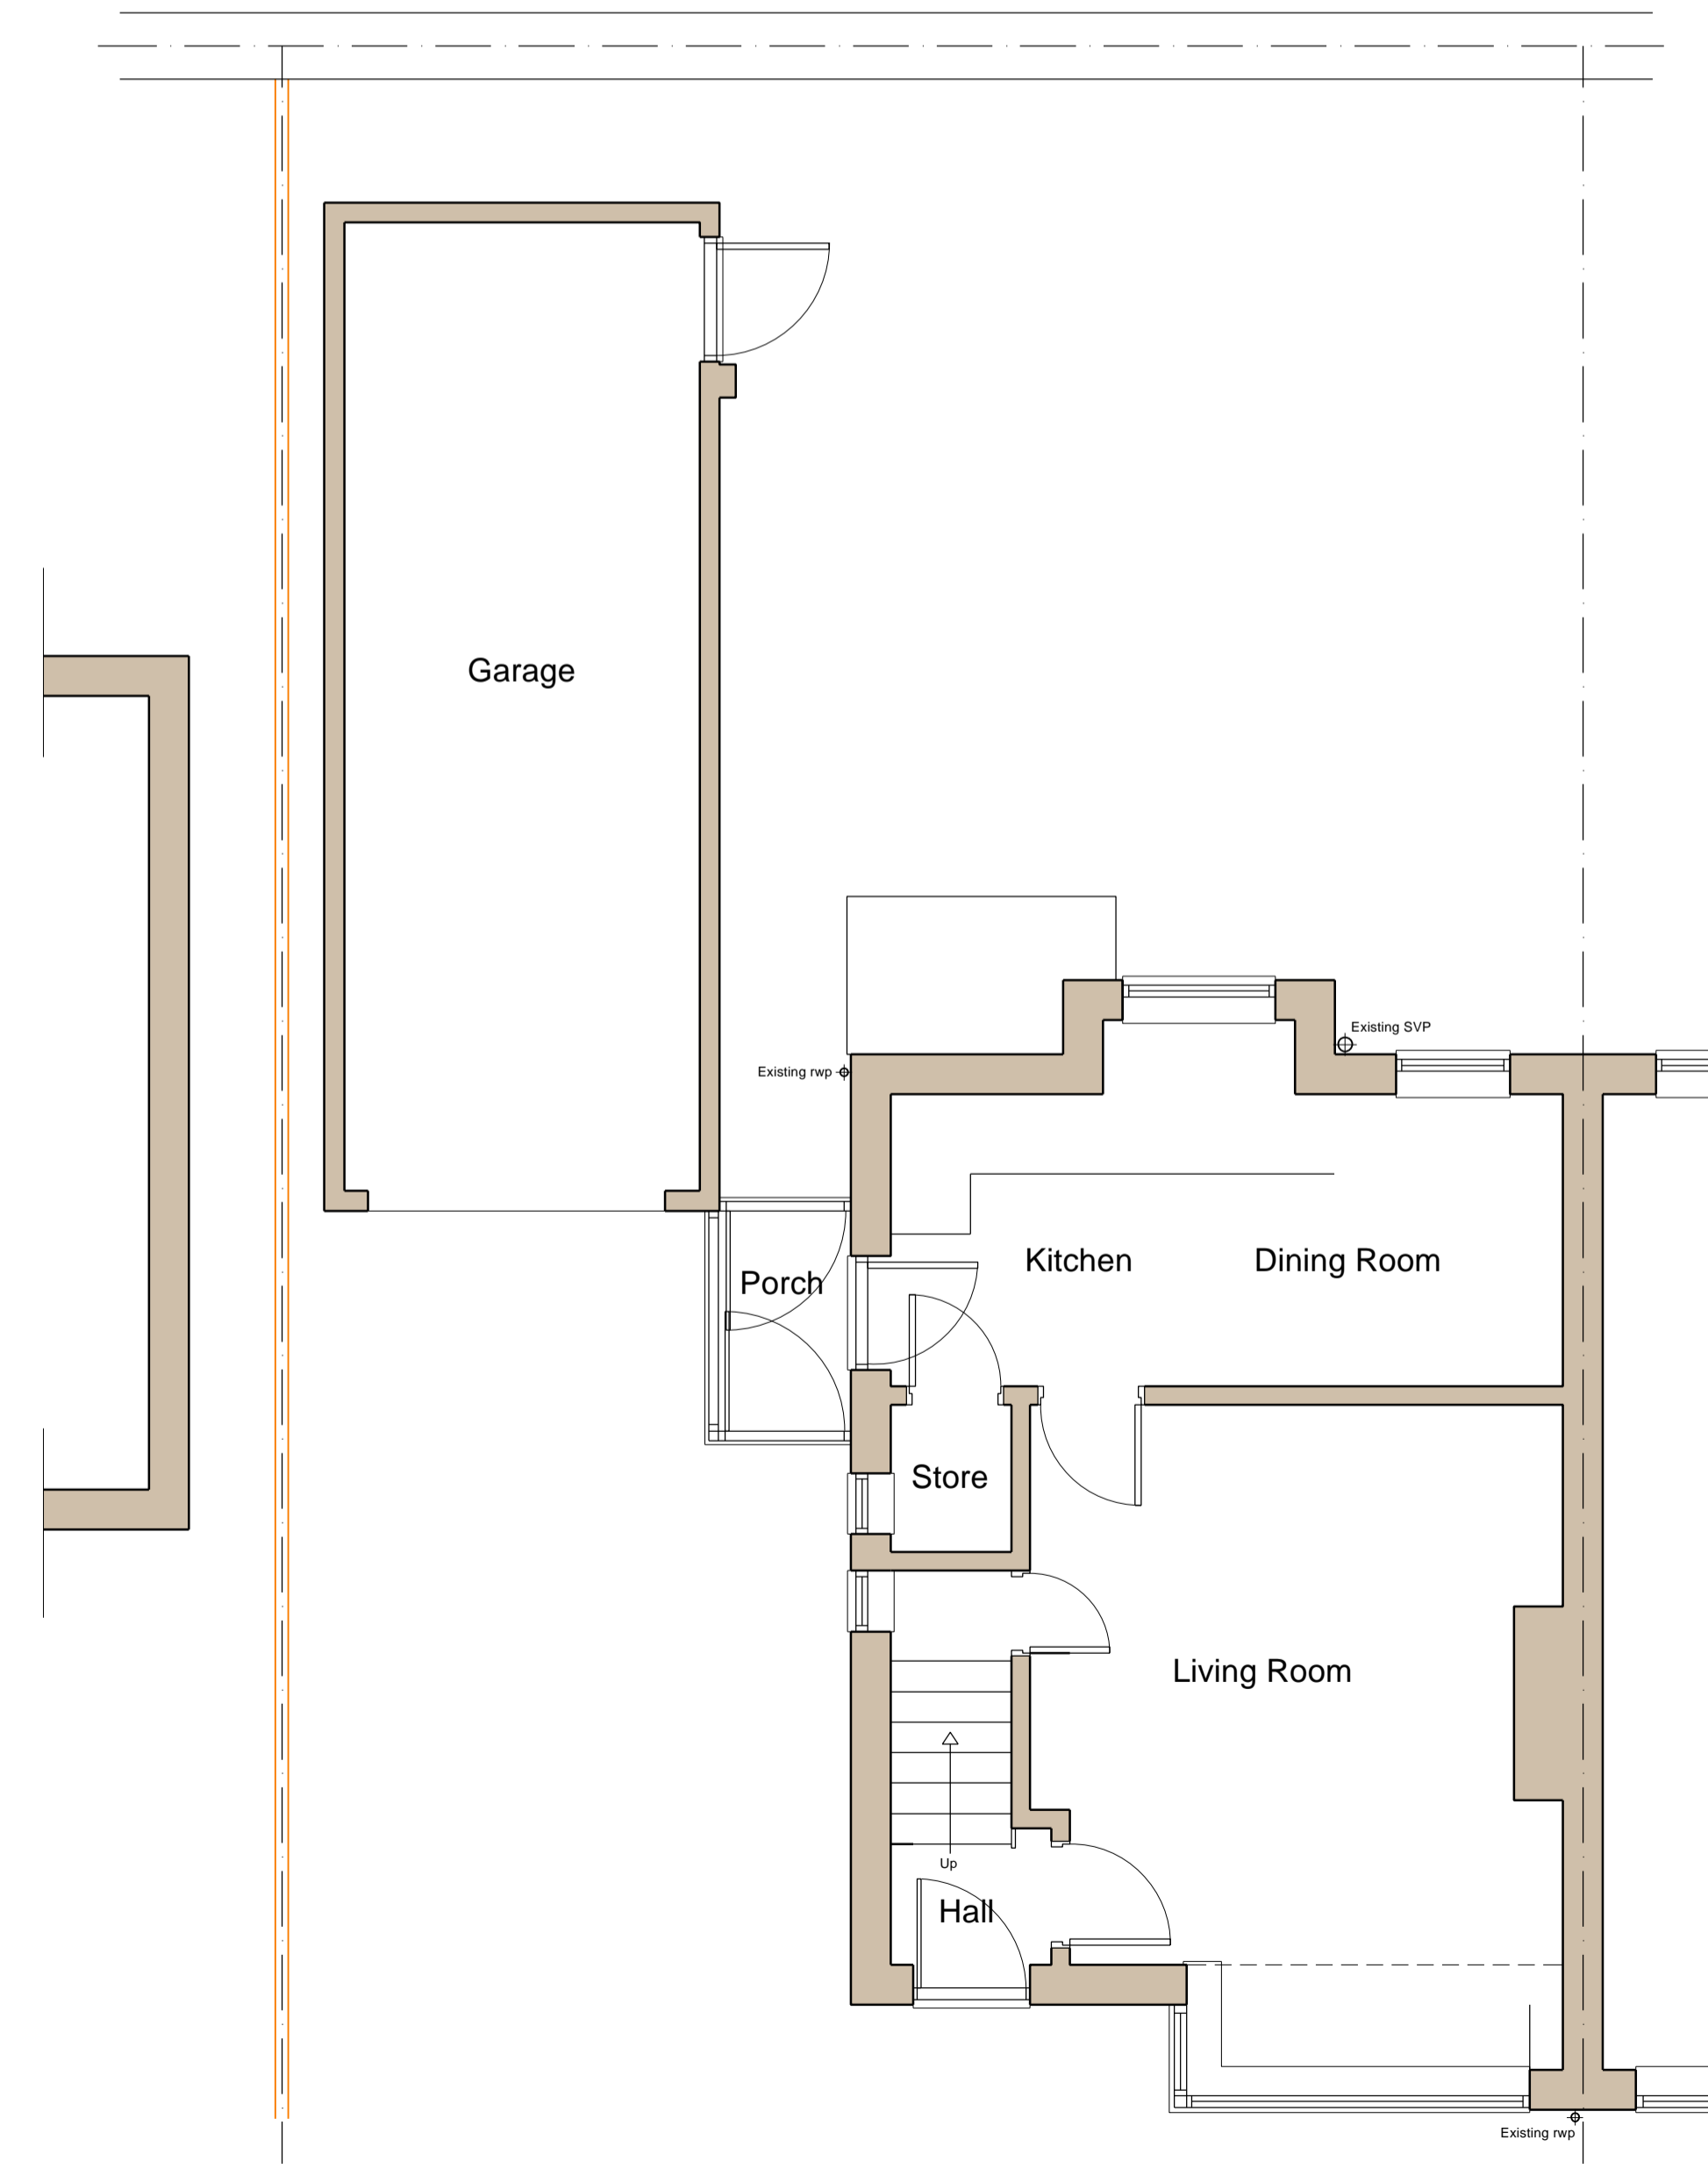

EXISTING GROUND FLOOR PLAN

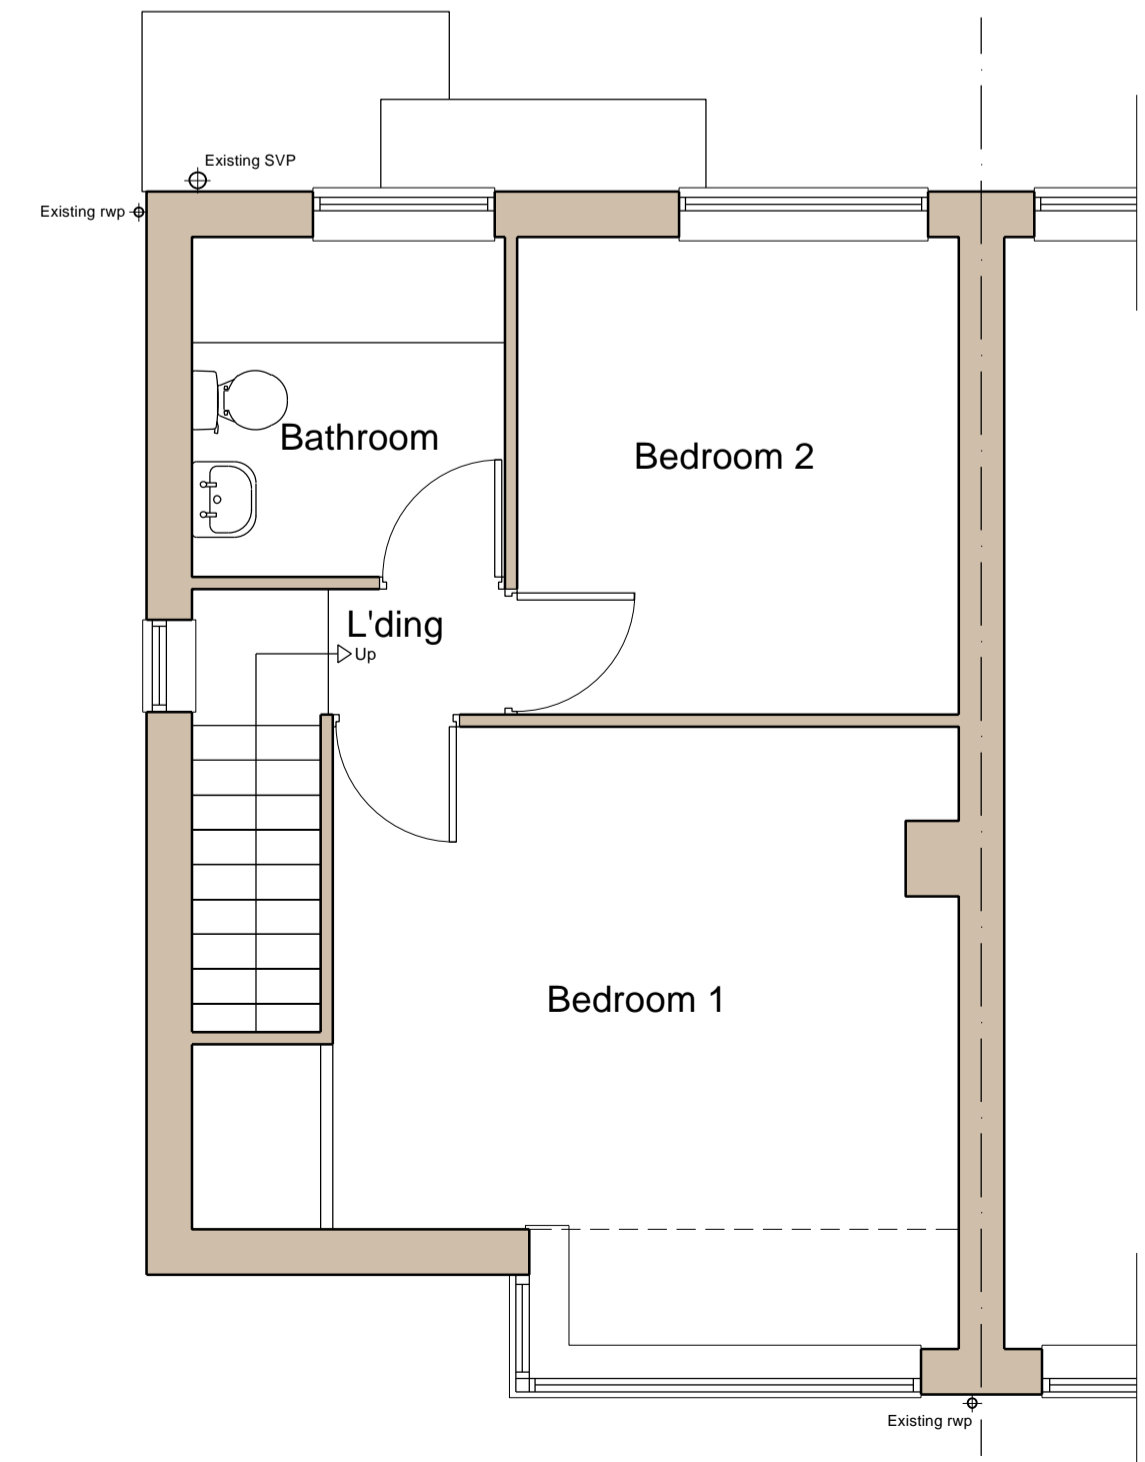

EXISTING FIRST FLOOR PLAN

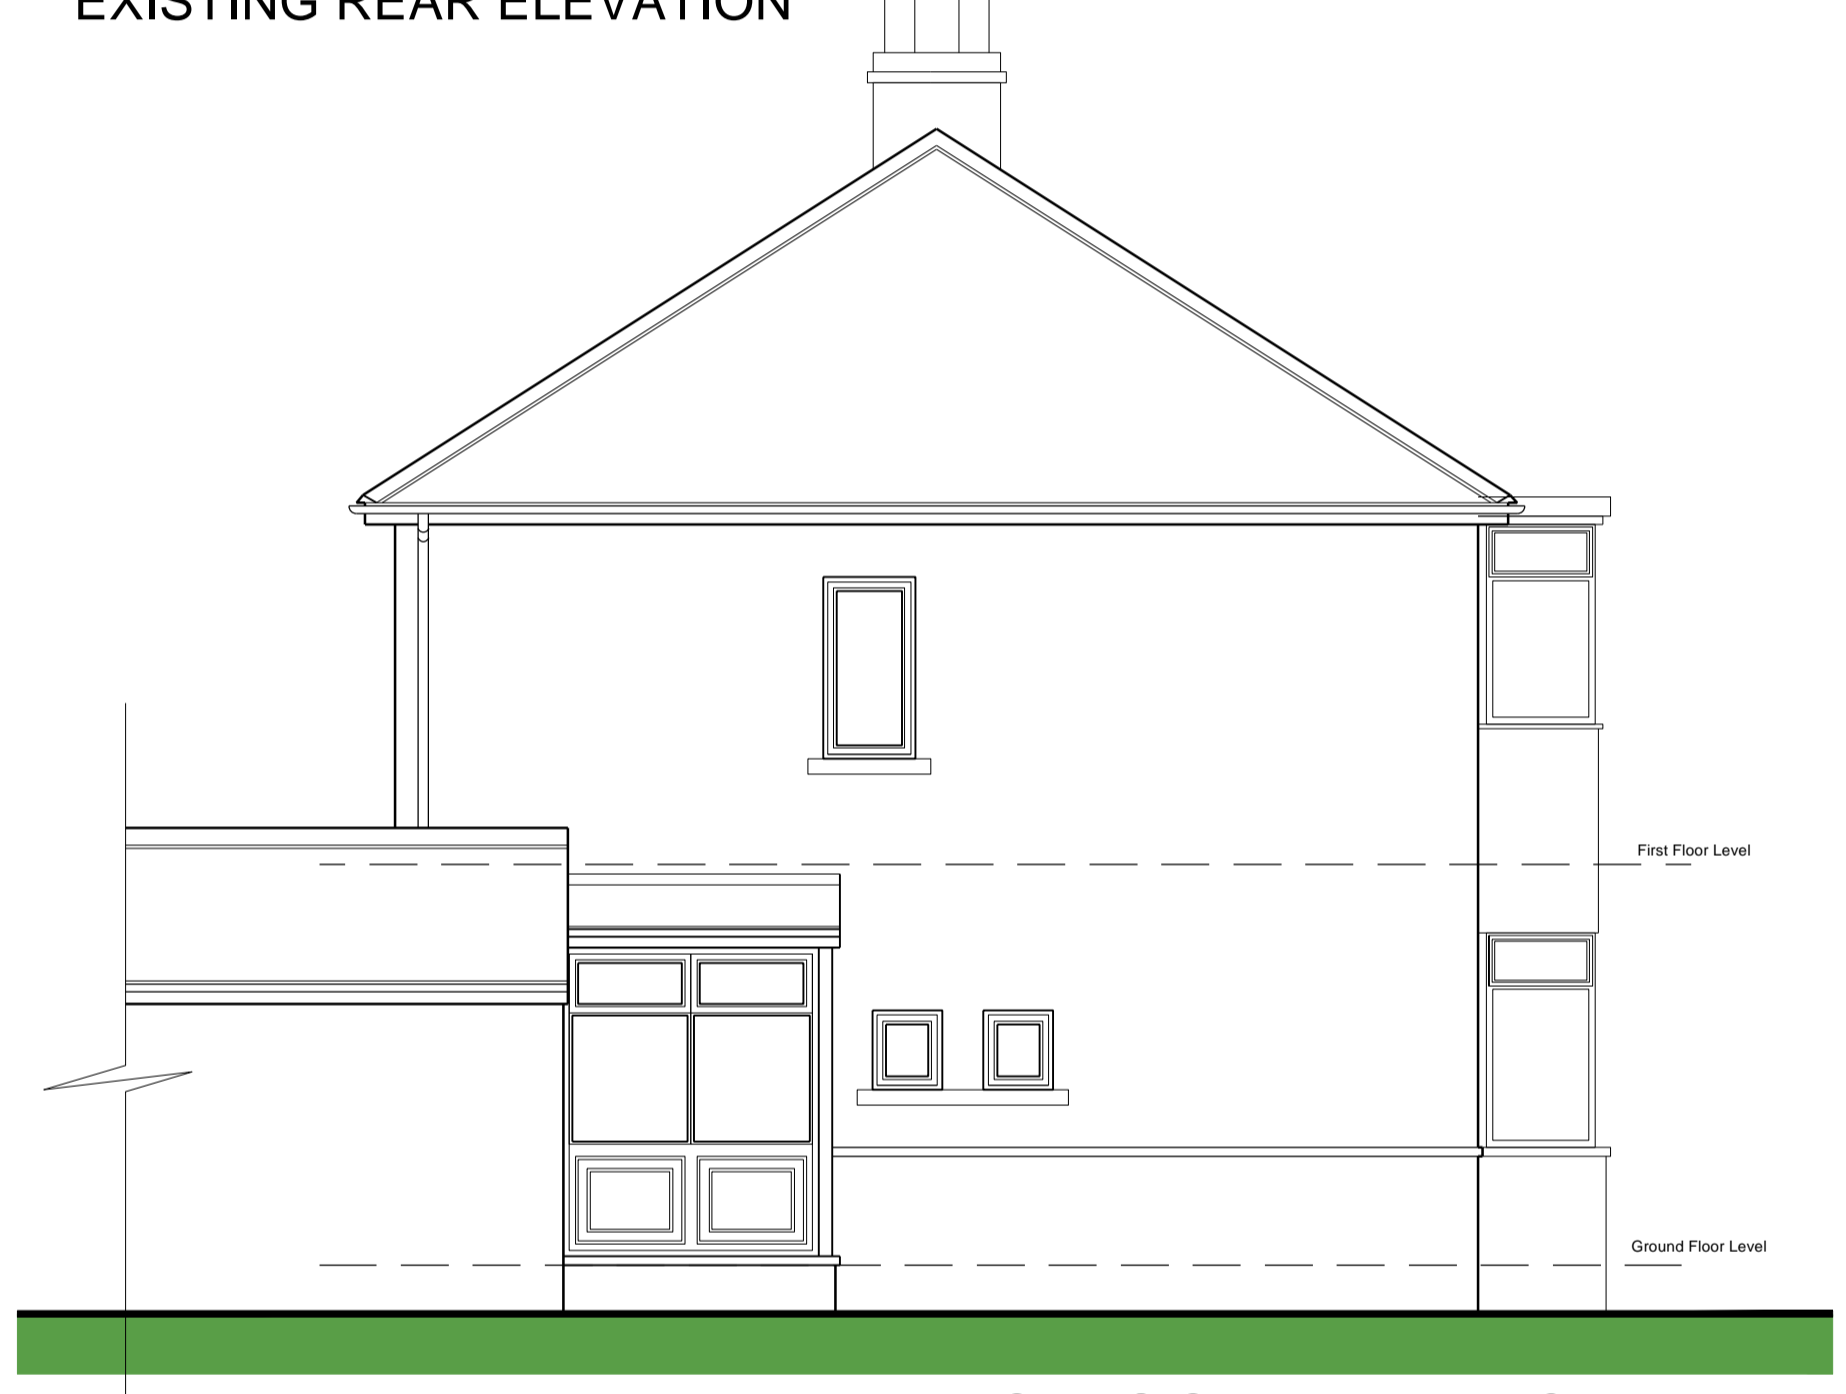

EXISTING SIDE ELEVATION



EXISTING SIDE ELEVATION

NOTE: DO NOT SCALE. USE FIGURED DIMENSIONS ONLY. ALL DIMS TO BE CHECKED ON SITE. ANY DISCREPANCIES TO BE REPORTED TO THE AUTHOR OF THIS DRAWING, WHICH IS TO BE READ IN CONJUNCTION WITH ALL OTHER AVAILABLE DRAWINGS. ALL DRAWINGS REMAIN THE PROPERTY OF FSK ARCHITECTURAL SERVICES LTD AND MAY NOT BE REPRODUCED WITHOUT THE AUTHOR'S CONSENT.

REV	DATE	REVISION



Client: **MR & MRS BRAMLEY**

Project: **Proposed alterations to 29 TARN VIEW ROAD Yeadon Leeds**

Drawing Title: **SURVEY AS EXISTING**

Scale: 1:50 @ A1 Date: Jan 2024 Drawn by: KSF

Drawing Number: 24-FSK-02-02 Rev: -