




EXISTING FIRST FLOOR PLAN

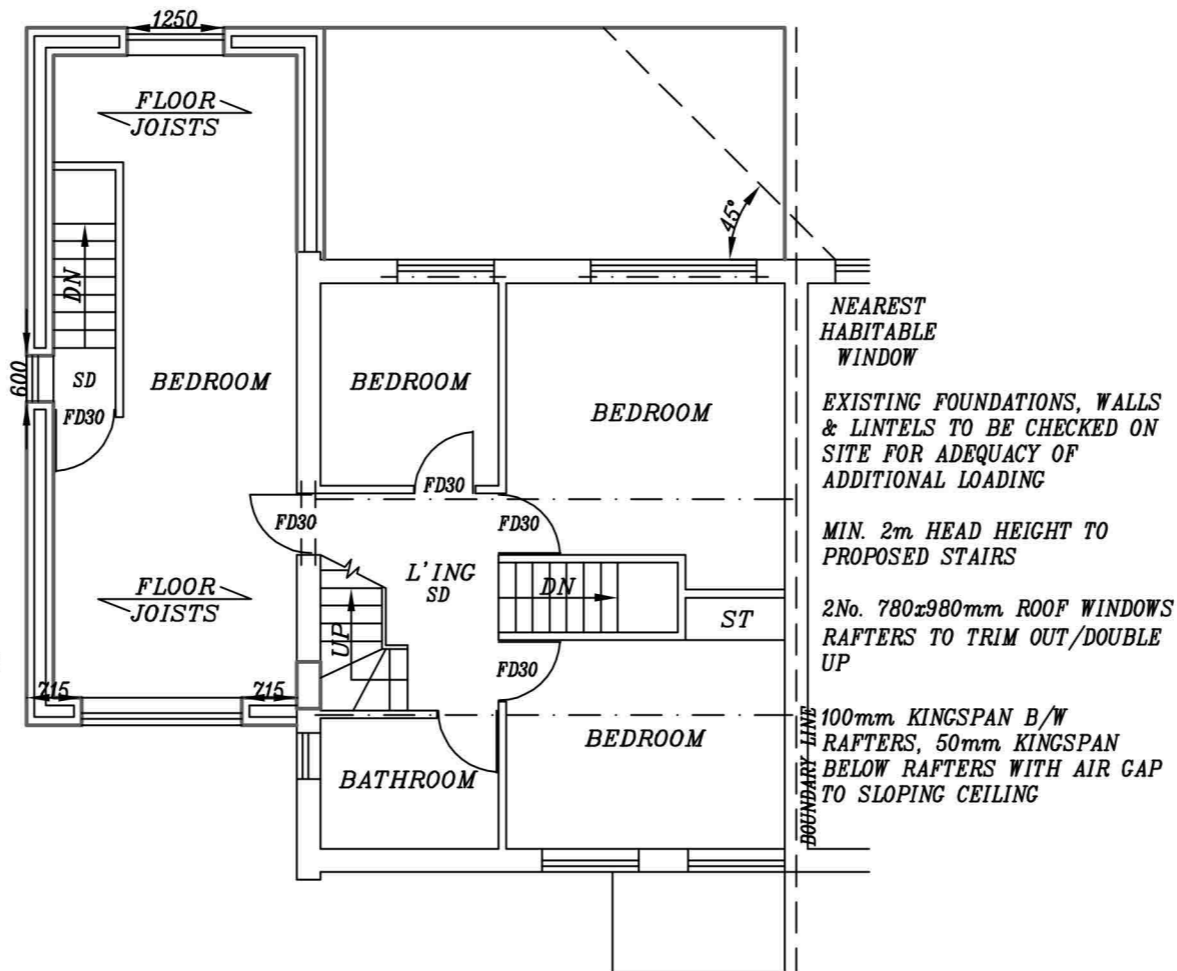

PROPOSED FIRST FLOOR PLAN

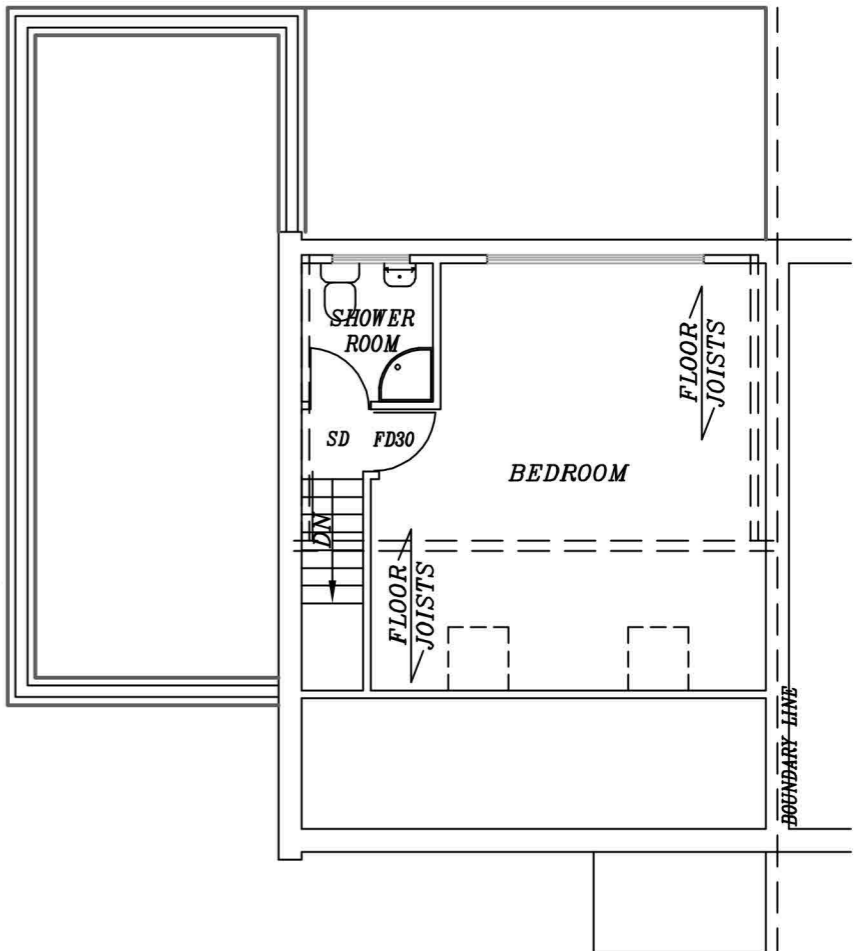

PROPOSED SECOND FLOOR PLAN

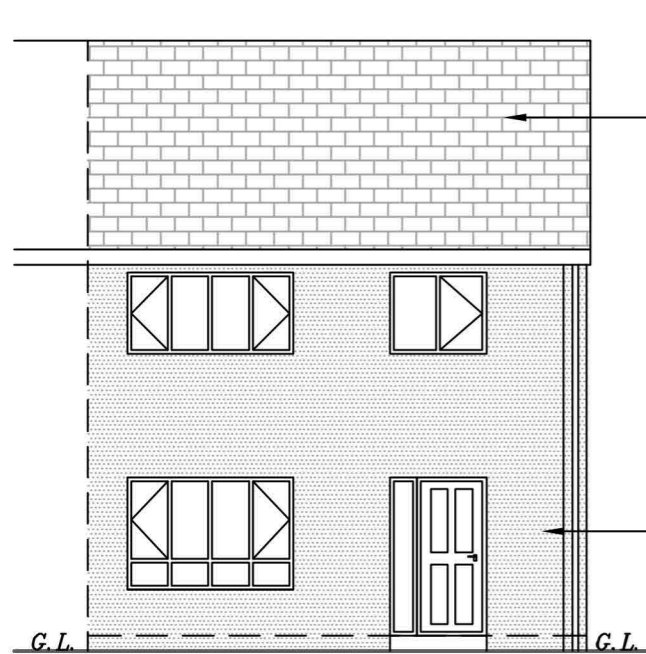

EXISTING REAR ELEVATION



PROPOSED REAR ELEVATION

PROPOSED 2-STOREY SIDE EXTENSION, 1-STOREY REAR EXTENSION, REAR DORMER WINDOW & FRONT PORCH AT 8 HASLEWOOD DRIVE, LEEDS, LS9 7PT, FOR MRS RONGRONG HU

SCALE: 1:100(A3) DATE: JAN 2024 DRAWN BY: ZESHAN KHAWAJA

PLANNING/BUILD REGS DRAWING NUMBER: 24/3042/RH2

Khawaja
PLANNING SERVICES