



1 PLAN - EXISTING GROUND FLOOR / SITE PLAN
SCALE 1:50 @ A1

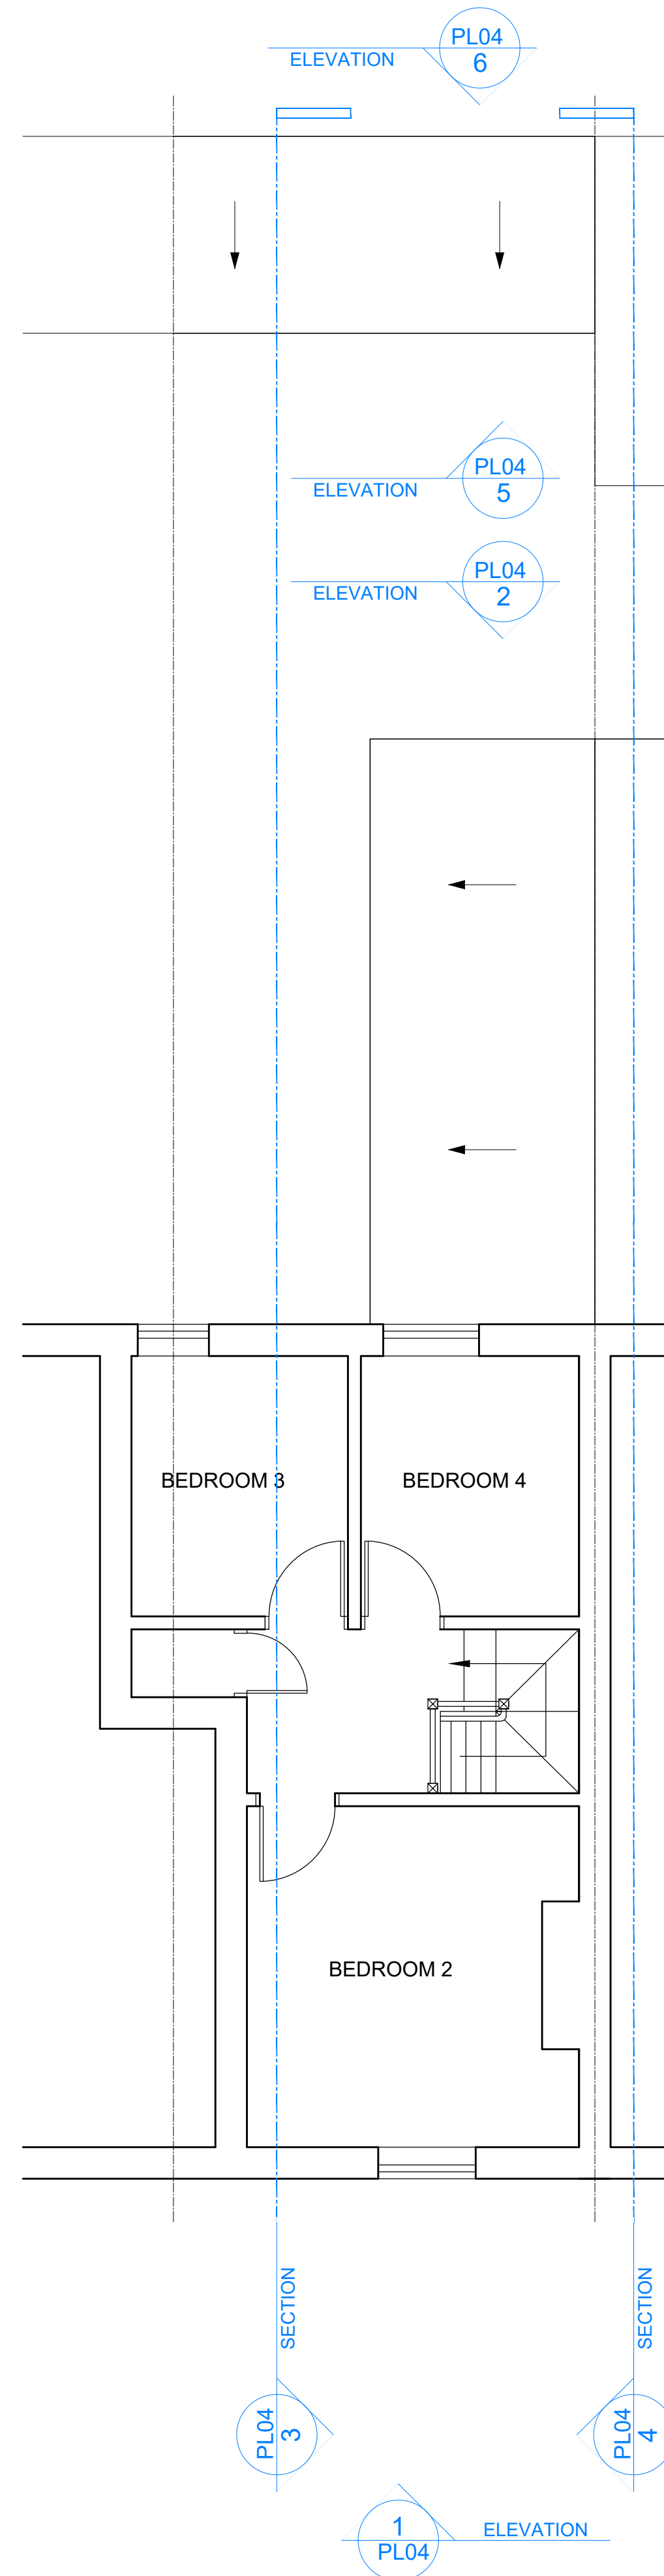

2 PLAN - EXISTING FIRST FLOOR
SCALE 1:50 @ A1

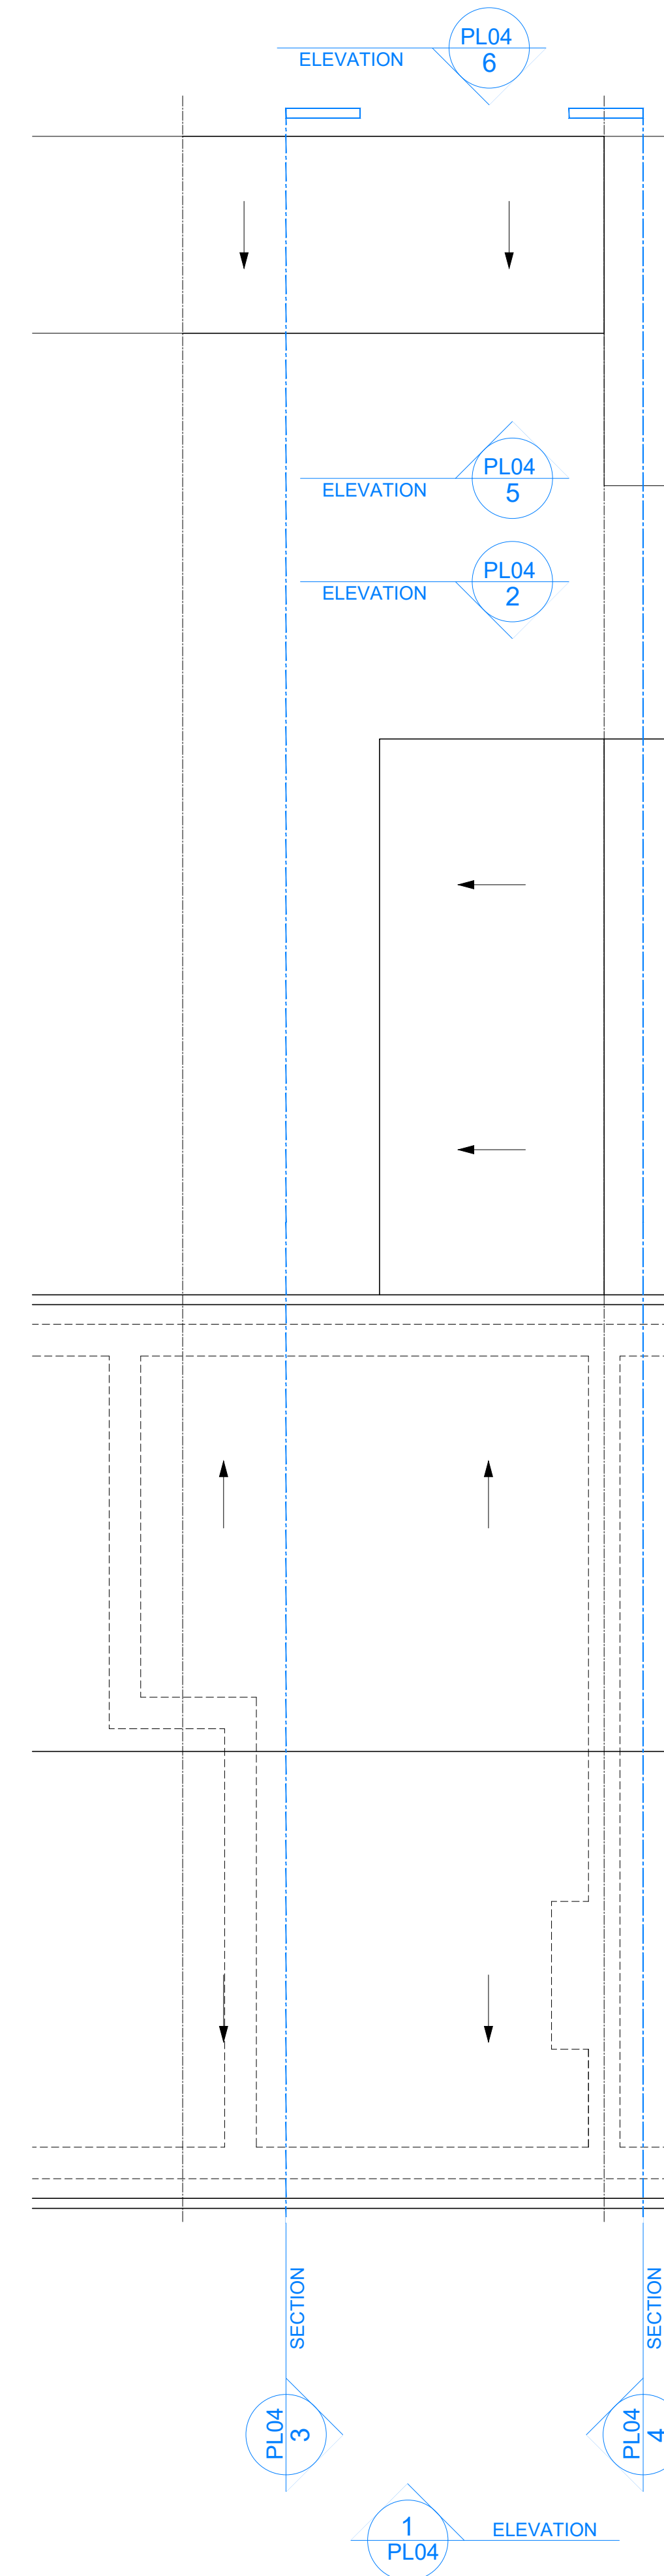

3 PLAN - EXISTING ROOF
SCALE 1:50 @ A1

PLEASE NOTE:

The information is subject to relevant statutory approvals.

© This drawing is copyright of Awake Architects Ltd, and may not be reproduced in any way without their specific permission.
 Awake Architects is Limited Liability Company registered in England and Wales (Reg No 6488638) Registered address: 43 Allerton Rd, Woolton Village, Liverpool, Merseyside, England L25 7RE.

REV	DATE	DESCRIPTION	BY
OP:		OUTLINE	
PL:		PLANNING	
BR:		BUILDING REGULATIONS	
TI:		TENDER	
CI:		CONSTRUCTION	
AB:		AS BUILT	

CLIENT
Mr T Rehman

LOCATION
76 Portland St, Lincoln, LN5 7LB

PROJECT
Rear Extension Works

DRAWING TITLE
Existing Plans

SCALE @ A1 1:50	DRAWN BY SAB	SCALE BAR @ 1:50 0 1 2M	
JOB REF. SP2081	DRAWING NO. PL02	REV. -	DATE 11/2022



Awake Architects Ltd, 43 Allerton Rd,
 Woolton Village, Liverpool, L25 7RE. Tel: 0151 476 6448
 info@awakearchitects.co.uk / www.awakearchitects.co.uk