




7 ELEVATION - PROPOSED FRONT
SCALE 1:50 @ A1

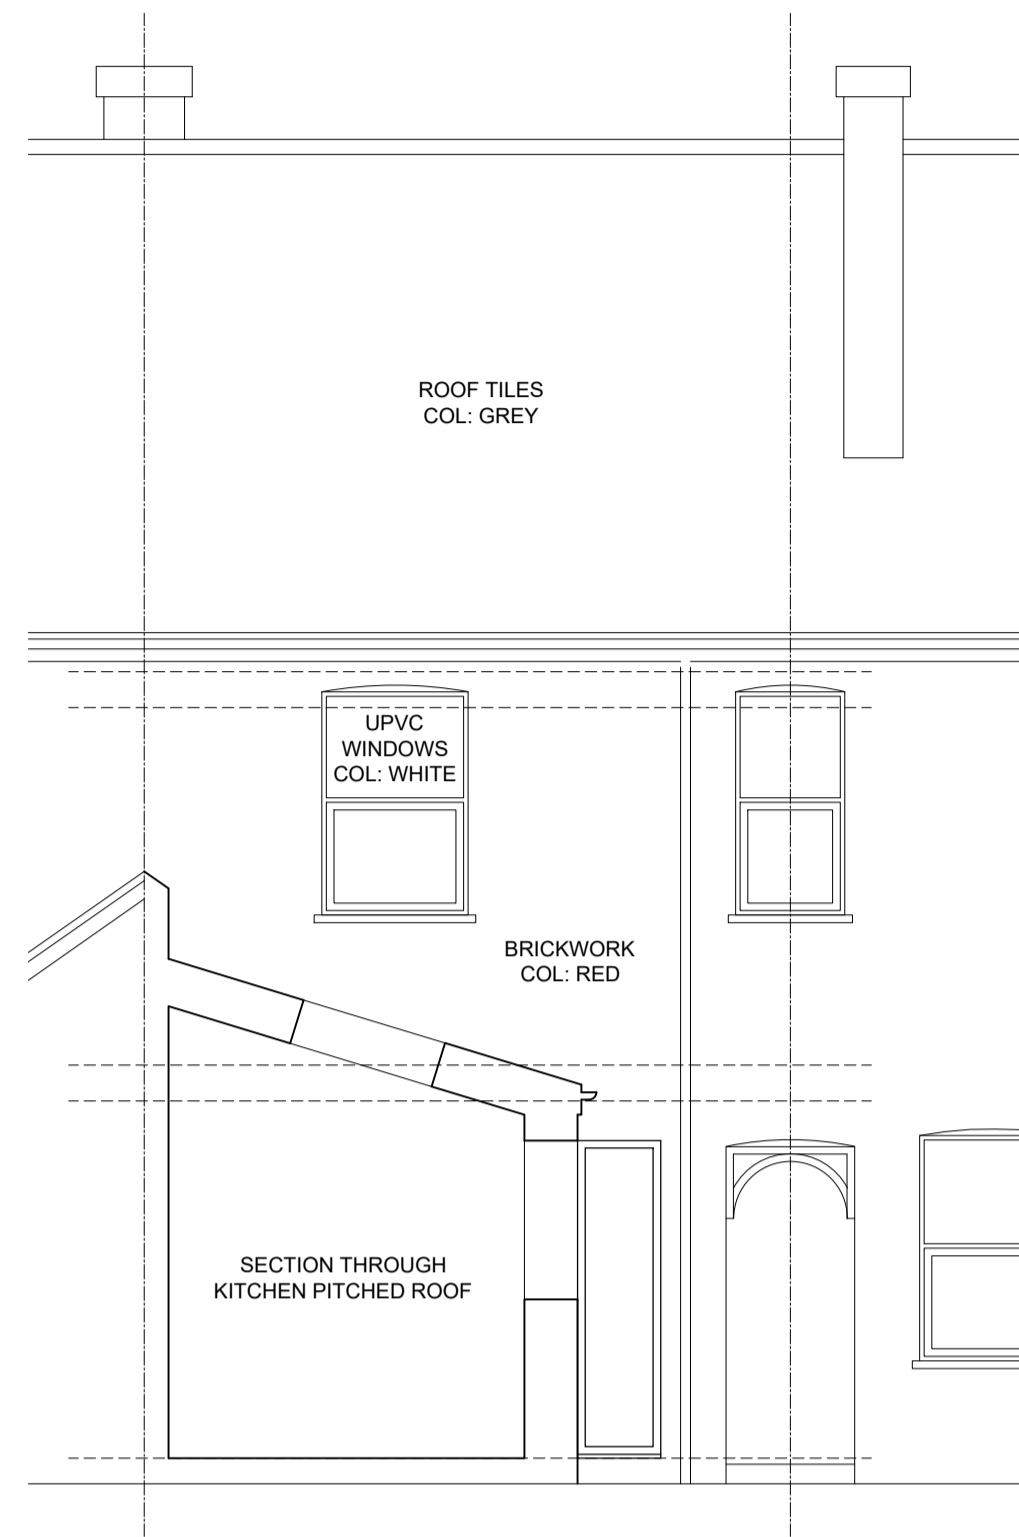

8 SECTION / ELEVATION - PROPOSED REAR
SCALE 1:50 @ A1

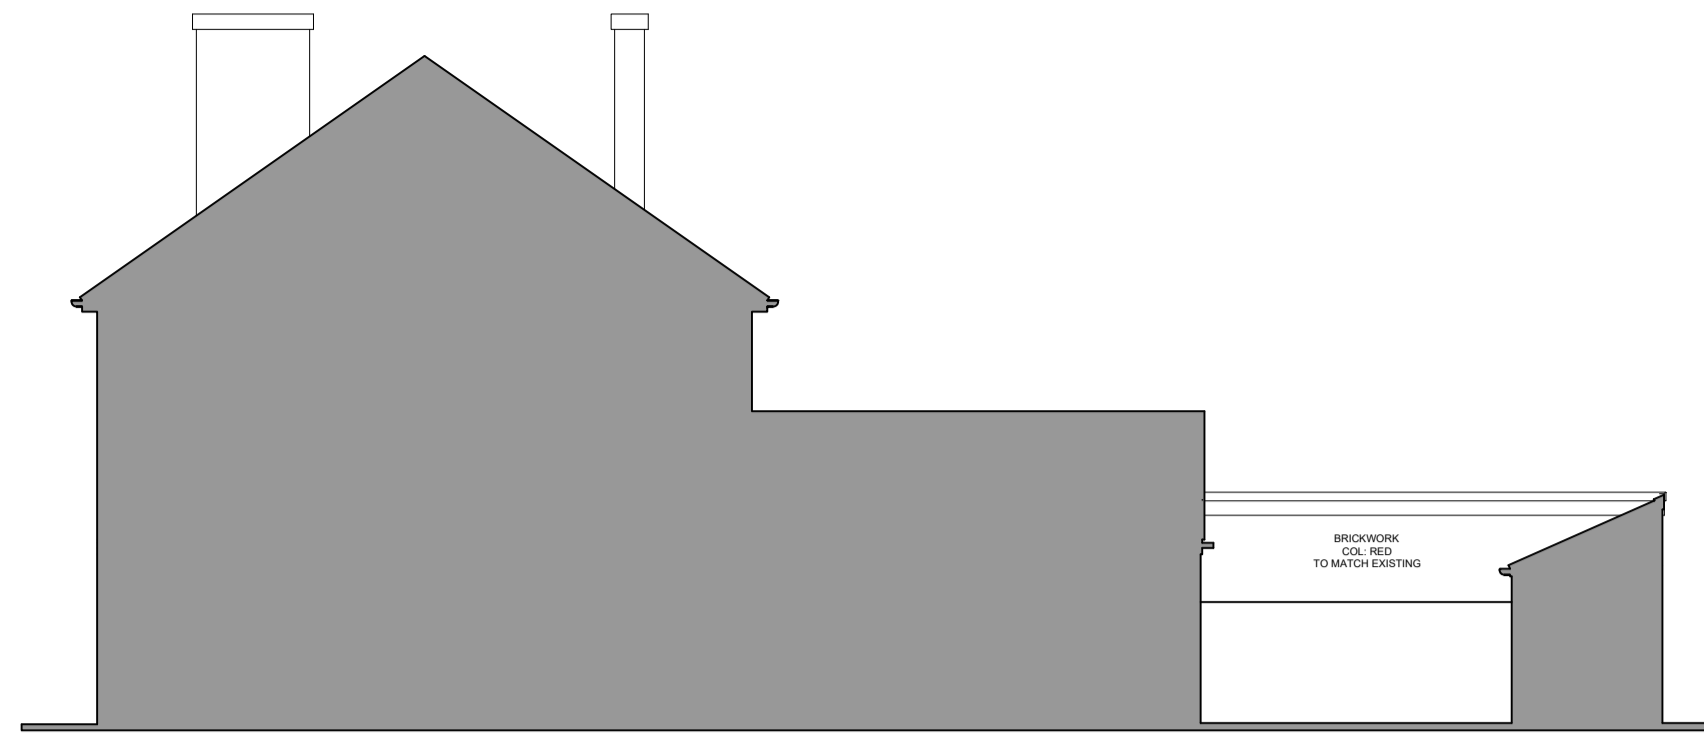


10 SIDE ELEVATION - PROPOSED
SCALE 1:100 @ A1

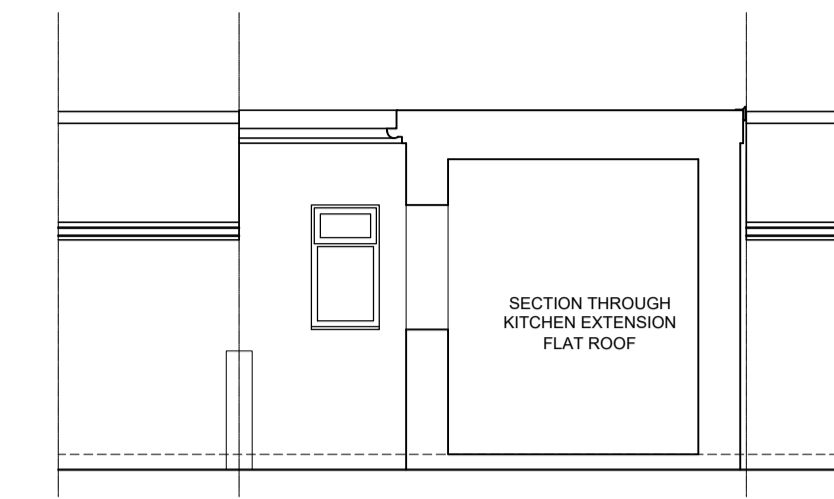


11 OUTBUILDING PROPOSED FRONT
SCALE 1:100 @ A1




9 SECTION / ELEVATION - PROPOSED
SCALE 1:100 @ A1

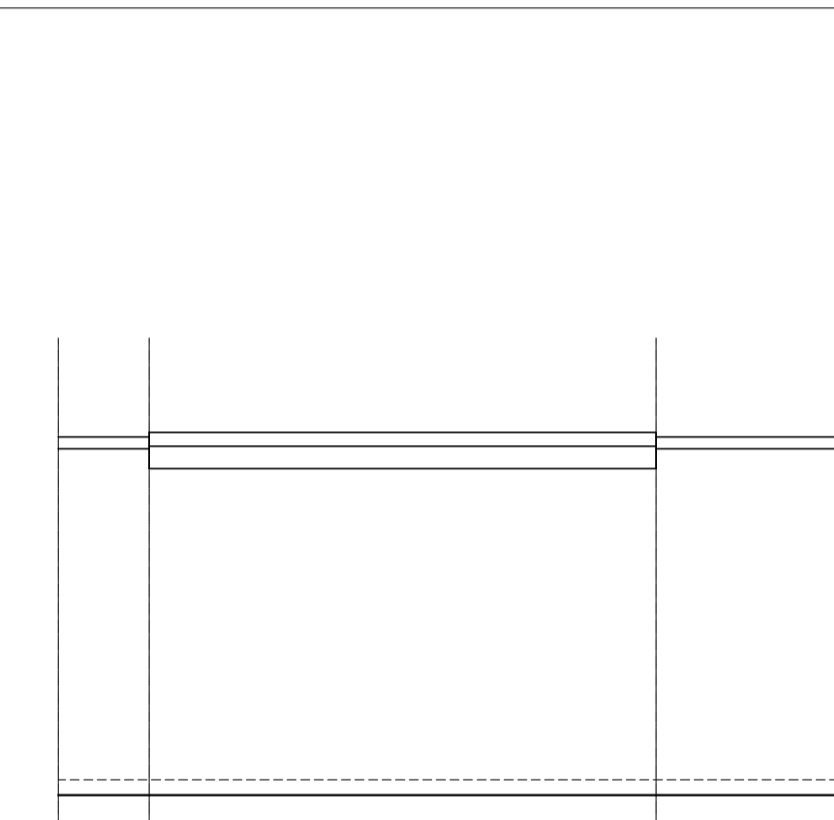


12 OUTBUILDING PROPOSED REAR
SCALE 1:100 @ A1

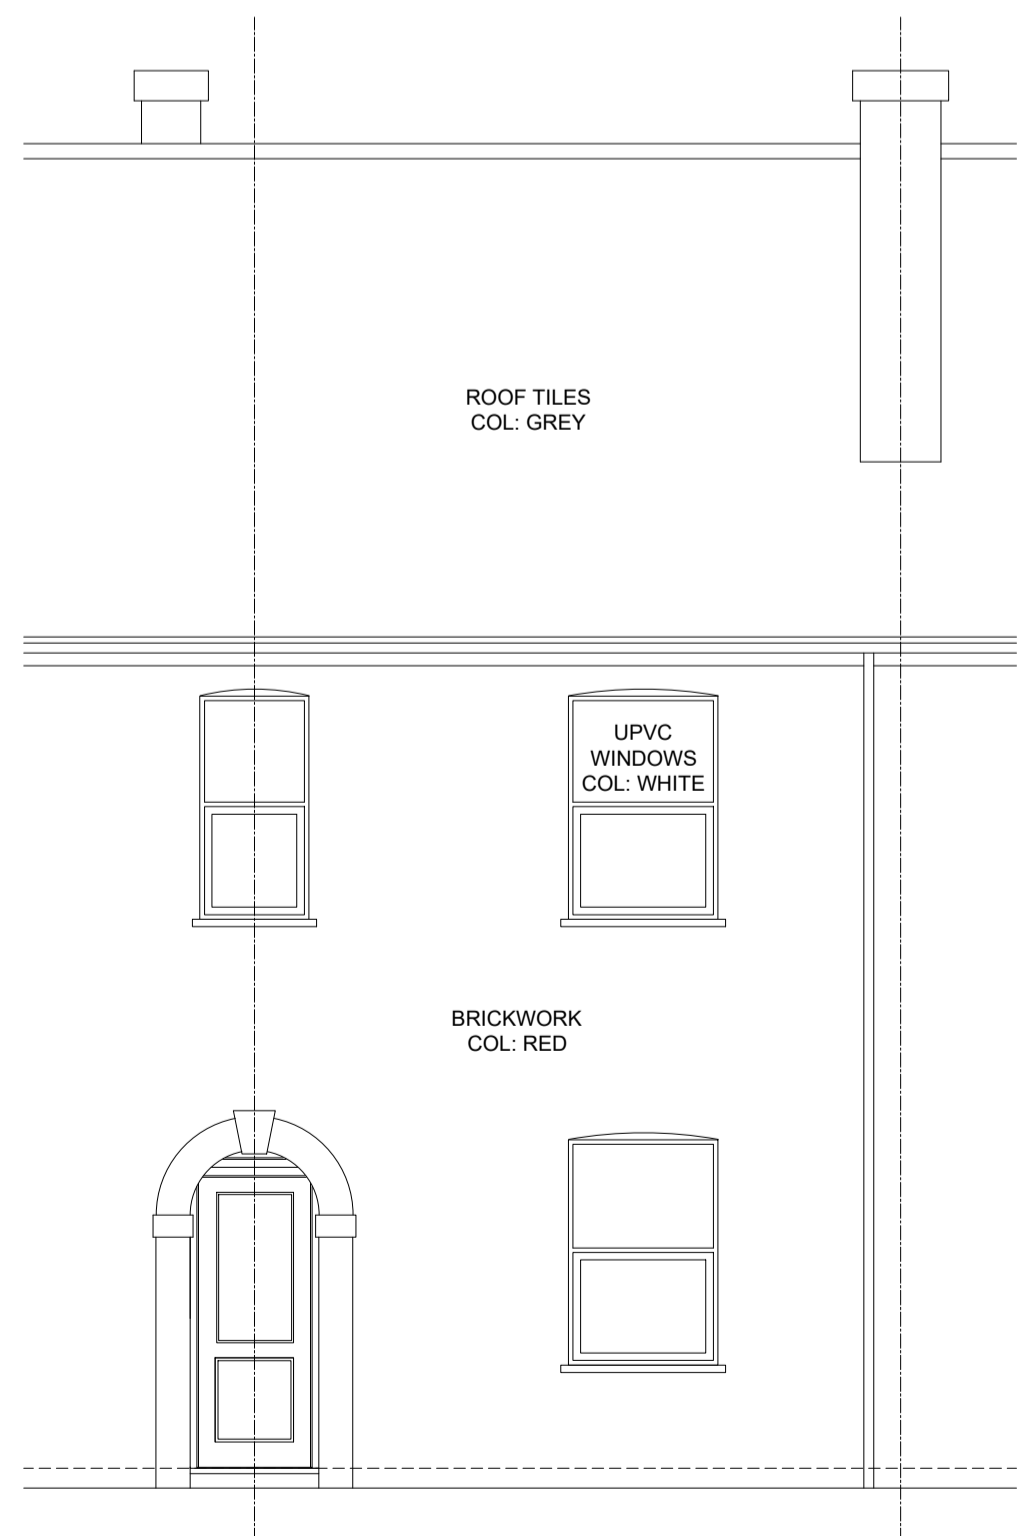


1 ELEVATION - EXISTING FRONT
SCALE 1:50 @ A1

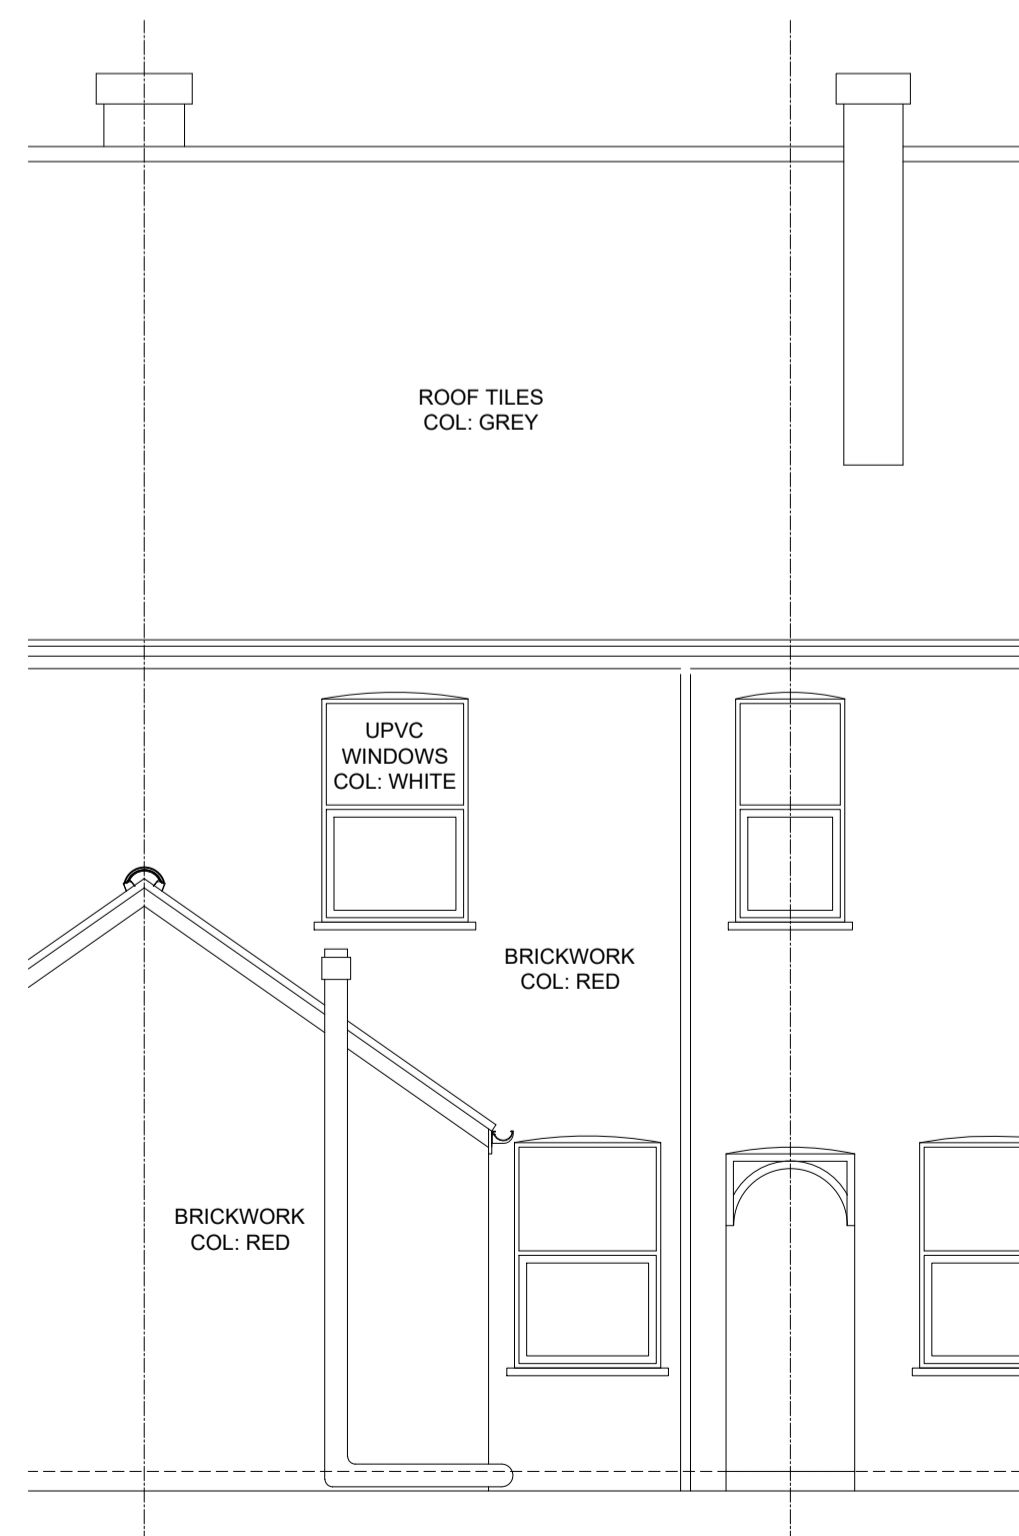


2 ELEVATION - EXISTING REAR
SCALE 1:50 @ A1

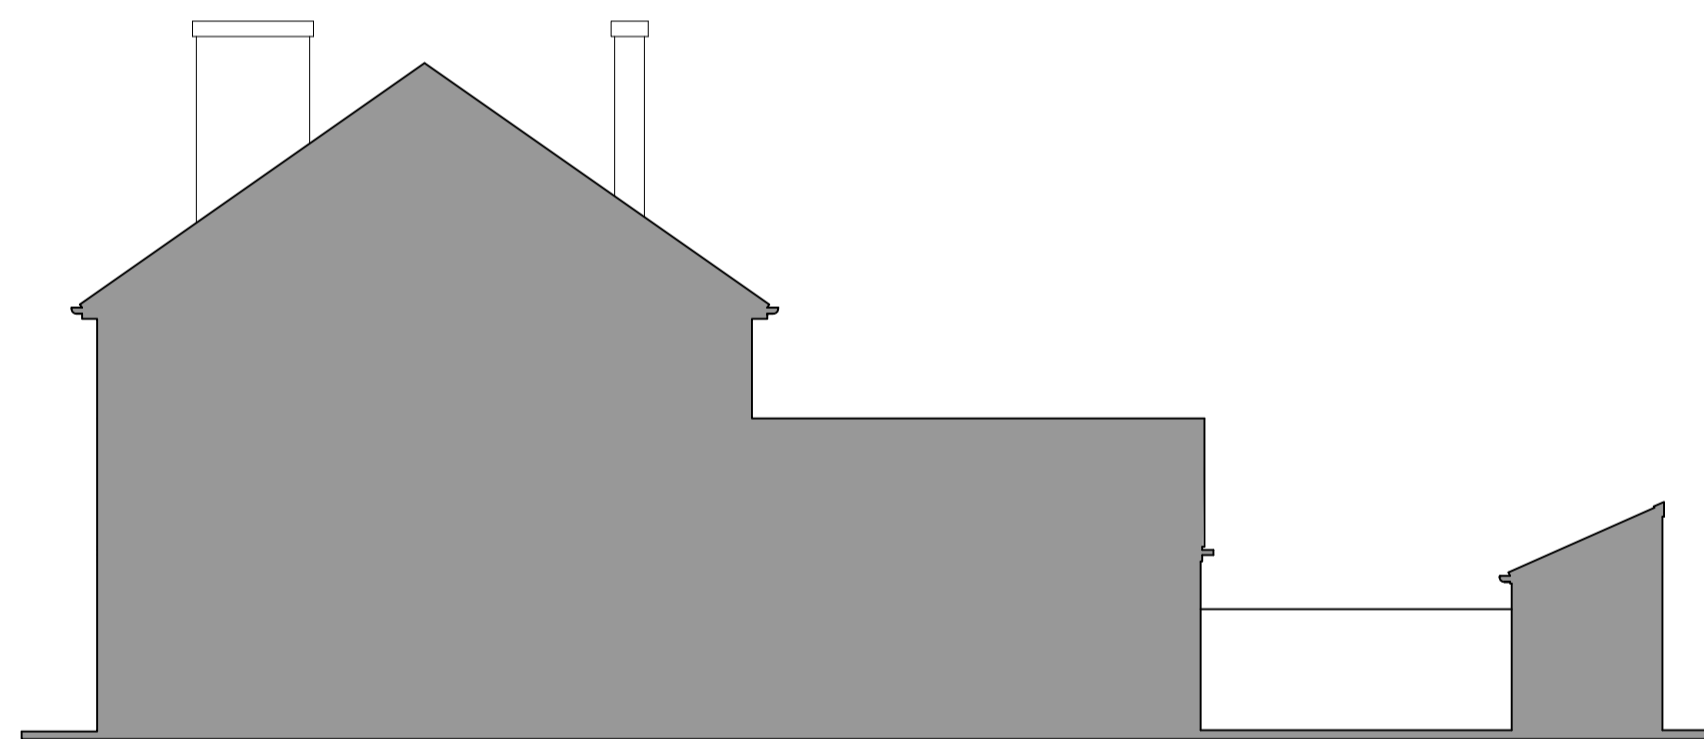


4 SIDE ELEVATION - EXISTING
SCALE 1:100 @ A1

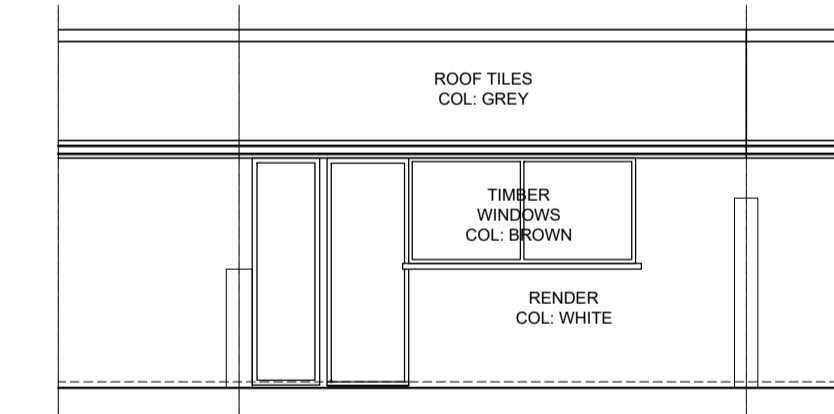

5 OUTBUILDING EXISTING FRONT
SCALE 1:100 @ A1

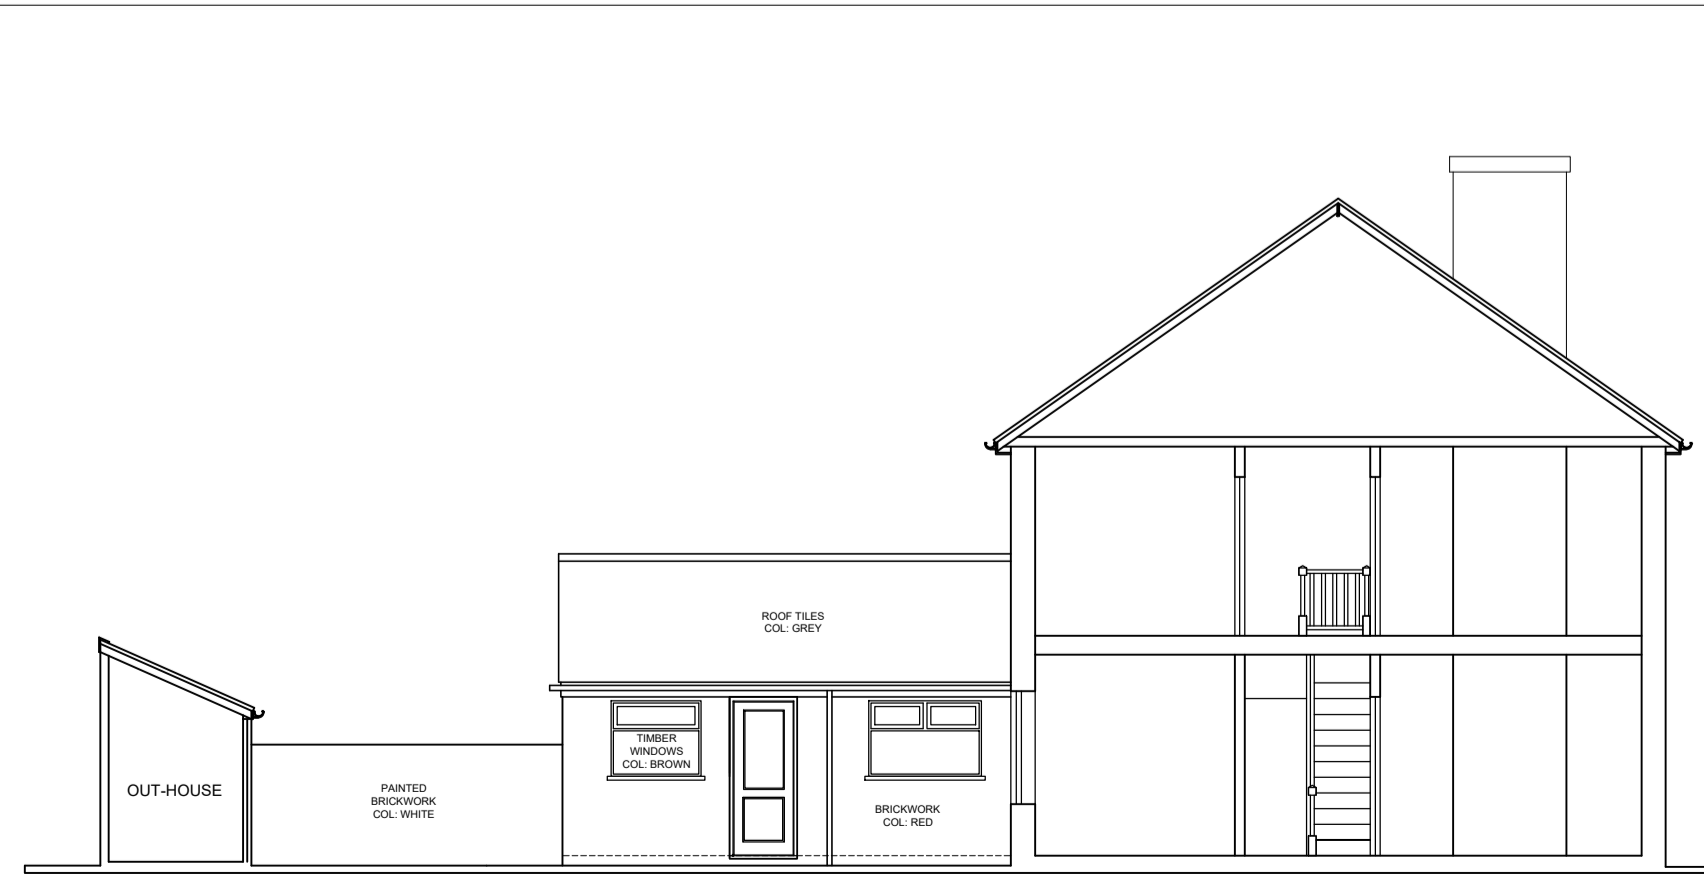

3 SECTION / ELEVATION - EXISTING
SCALE 1:100 @ A1

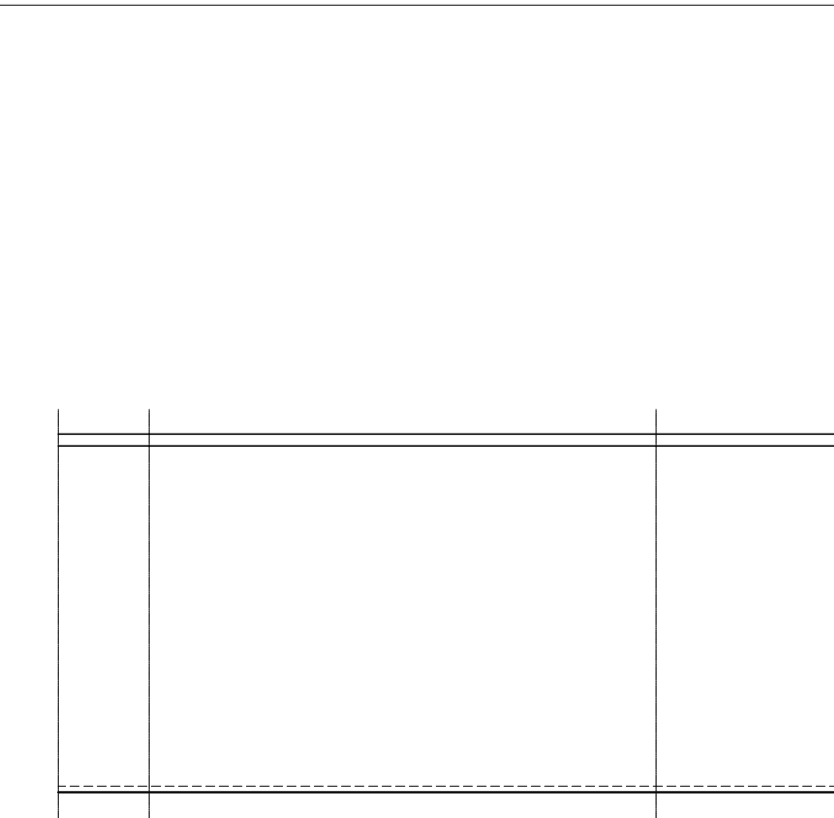

6 OUTBUILDING EXISTING REAR
SCALE 1:100 @ A1

PLEASE NOTE:

The information is subject to relevant statutory approvals.

© This drawing is copyright of Awake Architects Ltd, and may not be reproduced in any way without their specific permission. Awake Architects is Limited Liability Company registered in England and Wales (Reg No 6488638) Registered address: 43 Allerton Rd, Woolton Village, Liverpool, Merseyside, England L25 7RE.

REV	DATE	DESCRIPTION	BY
A	02/24	Roof plans updated to show both pitched and flat roofs.	SAB
OP: OUTLINE			
PL: PLANNING			
BR: BUILDING REGULATIONS			
TI: TENDER			
CI: CONSTRUCTION			
AB: AS BUILT			

CLIENT
Mr T Rehman

LOCATION
76 Portland St, Lincoln, LN5 7LB

PROJECT
Rear Extension Works

DRAWING TITLE
Existing & Proposed Elevations & Sections

SCALE @ A1	DRAWN BY	SCALE BAR @ 1:50	
1:50/100	SAB	0 1 2M	
JOB REF.	DRAWING NO.	REV.	DATE
SP2081	PL04	A	11/2022



Awake Architects Ltd, 43 Allerton Rd, Woolton Village, Liverpool, L25 7RE. Tel: 0151 476 6448 info@awakearchitects.co.uk / www.awakearchitects.co.uk