

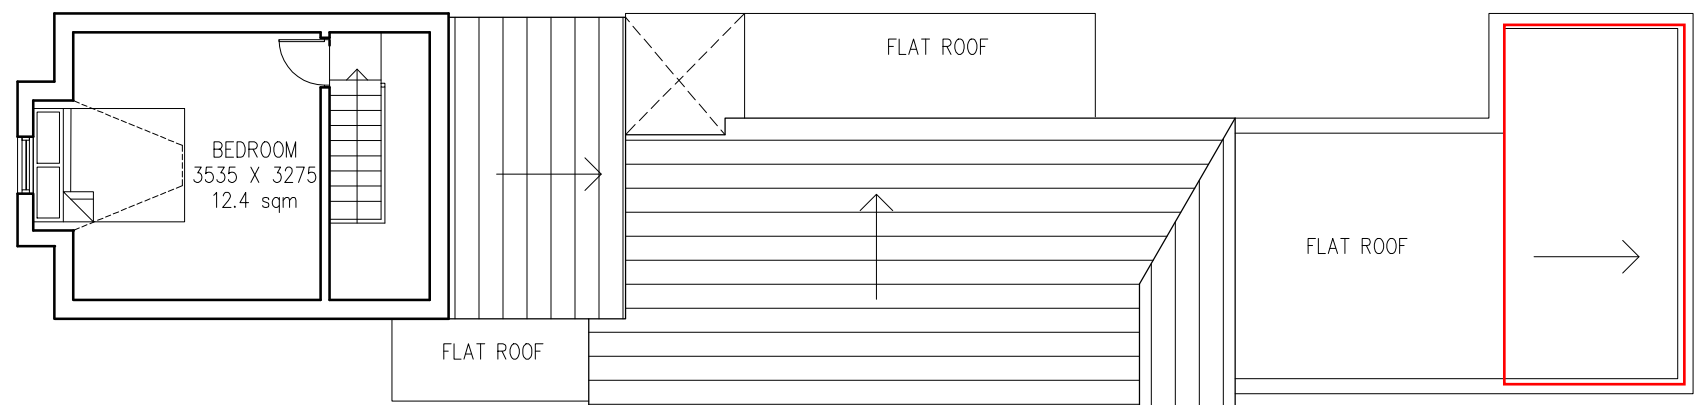



Notes: -
 Do not scale from this drawing for any other purpose than planning. This drawing or part thereof is not to be copied without Agenda 21 Architects Studio written consent. Figured dimensions only are to be taken from this drawing. All dimensions to be checked on site by main contractor prior to commencement. All discrepancies to be reported to the Architect immediately. If in doubt, ask. © This drawing is the copyright of Agenda 21 Architects Studio Ltd.

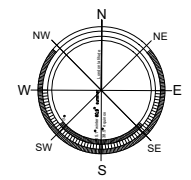

Existing Loft Plan

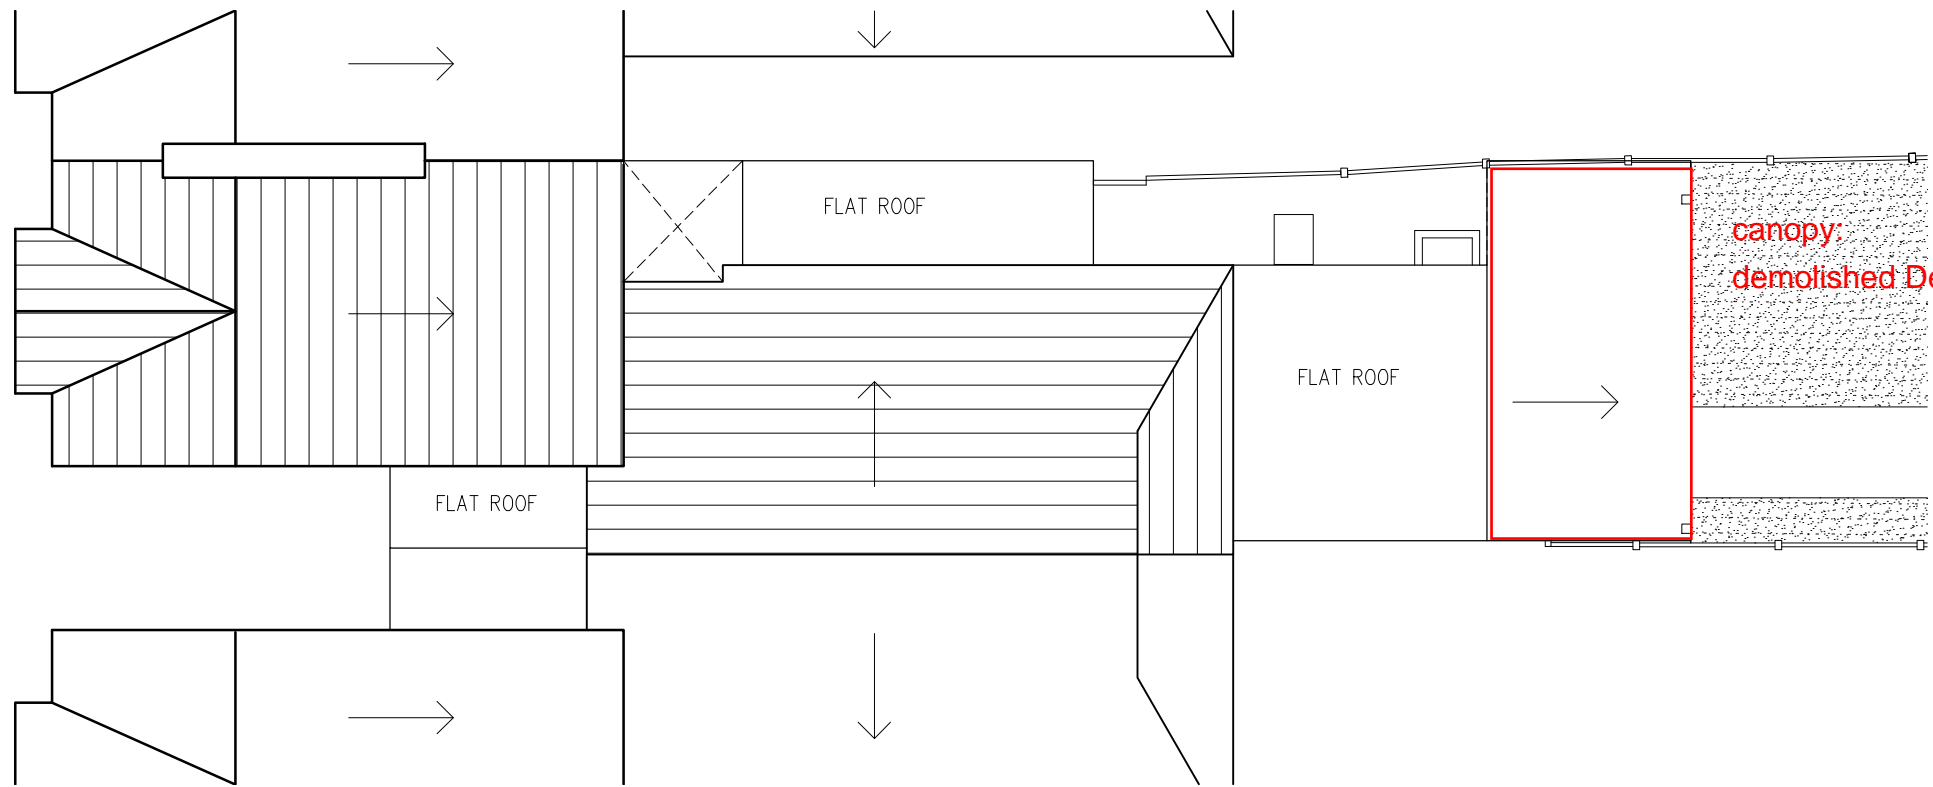

Existing Roof Plan

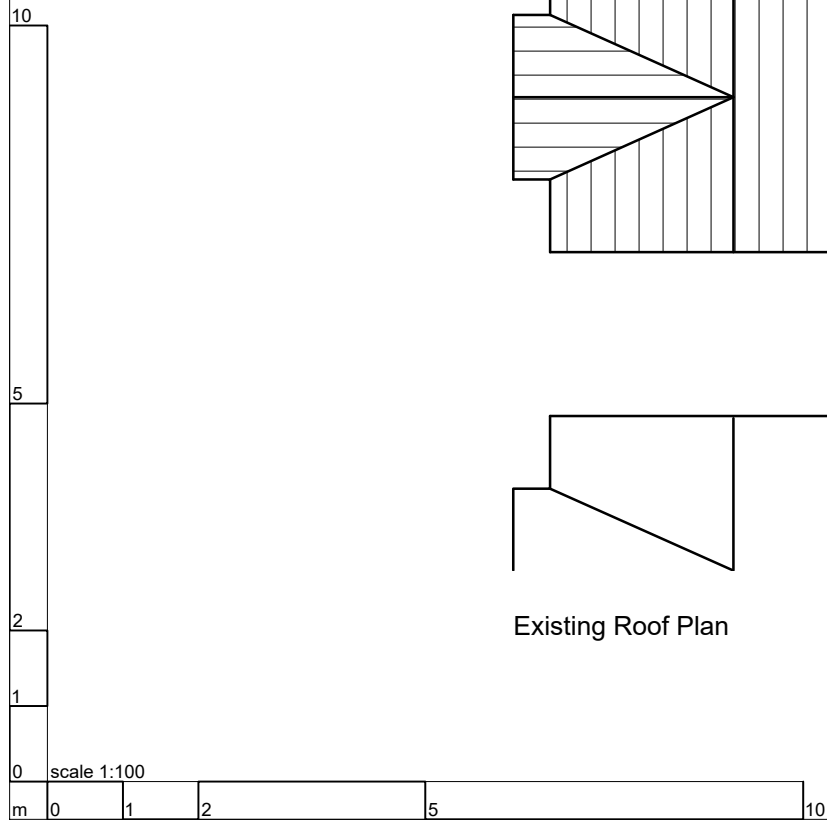

key plan

AS Issued for Householder Application

PLANNING

34 Avenue Road
 London, E7 0LD

Dr Jahangir Hussain

Existing Floor Plan

877-000-L-002

877	1:100 @ A3	SL	AS
job reference	scale	architect	drawn by

agenda 21
 architects studio
 2-4 Sebastian Street London EC1V 0HE
 t. 020 7687 6001 f. 020 7687 6002 e. info@agenda21arch.com