



Notes: -  
 Do not scale from this drawing for any other purpose than planning.  
 If no authorisation signature present drawing is for reference only. This drawing or part thereof is not to be copied without Agenda 21 Architects Studio written consent. Figured dimensions only are to be taken from this drawing. All dimensions to be checked on site by main contractor prior to commencement. All discrepancies to be reported to the Architect immediately. If in doubt, ask. © This drawing is the copyright of Agenda 21 Architects Studio Ltd.

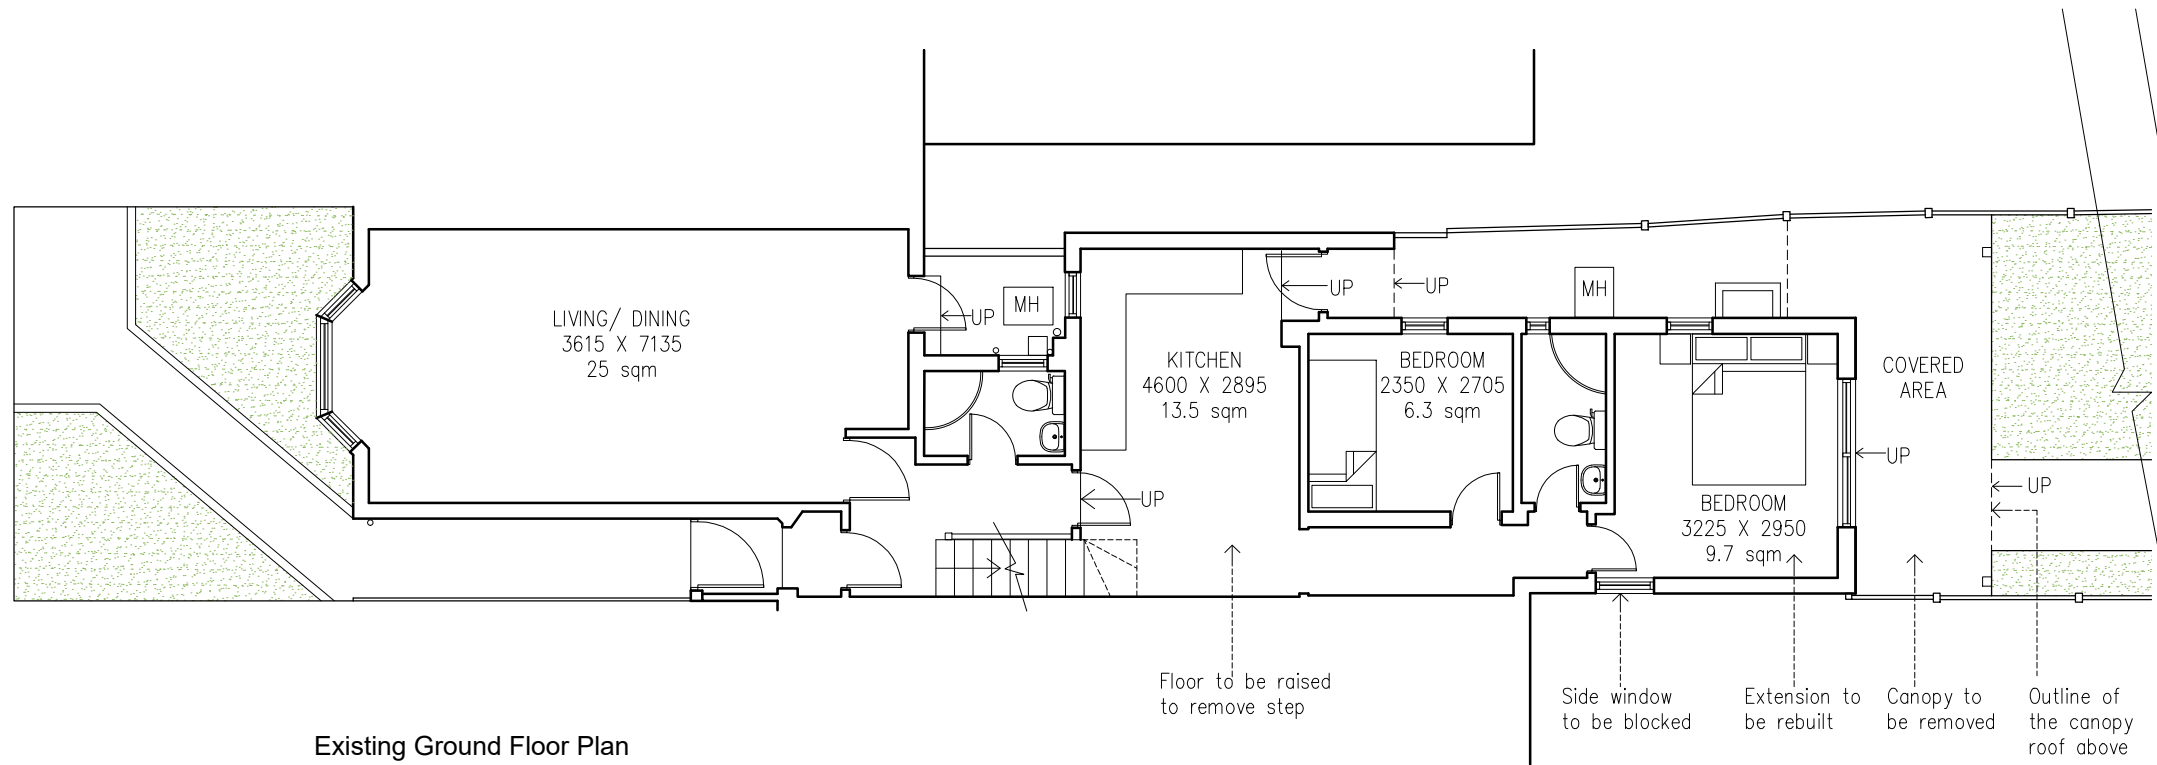


Existing Ground Floor Plan

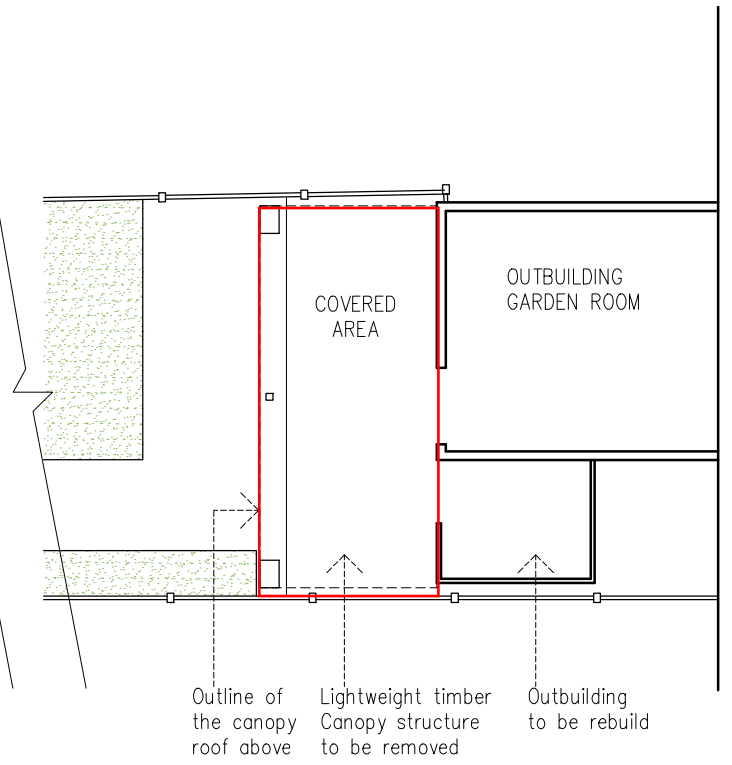


Outbuilding canopy :  
demolished Dec.2023

canopy :  
demolished Dec.2023

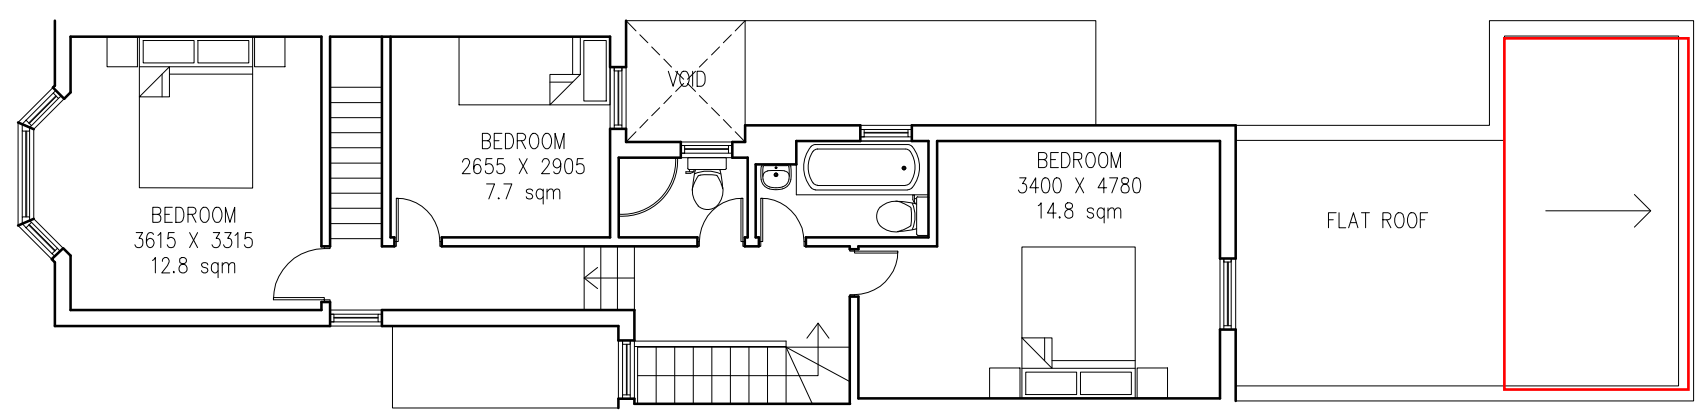

Existing First Floor Plan

canopy: demolished Dec.2023

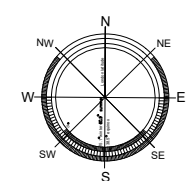

AS Issued for Householder Application

**PLANNING**

34 Avenue Road  
London, E7 0LD

project name

Dr Jahangir Hussain

client name

Existing Ground and First Floor Plan

drawing title

877-000-L-001


drawing number

877 1:100 @ A3 SL AS

job reference scale architect drawn by



2-4 Sebastian Street London EC1V 0HE  
t. 020 7687 6001 f. 020 7687 6002 e. info@agenda21arch.com

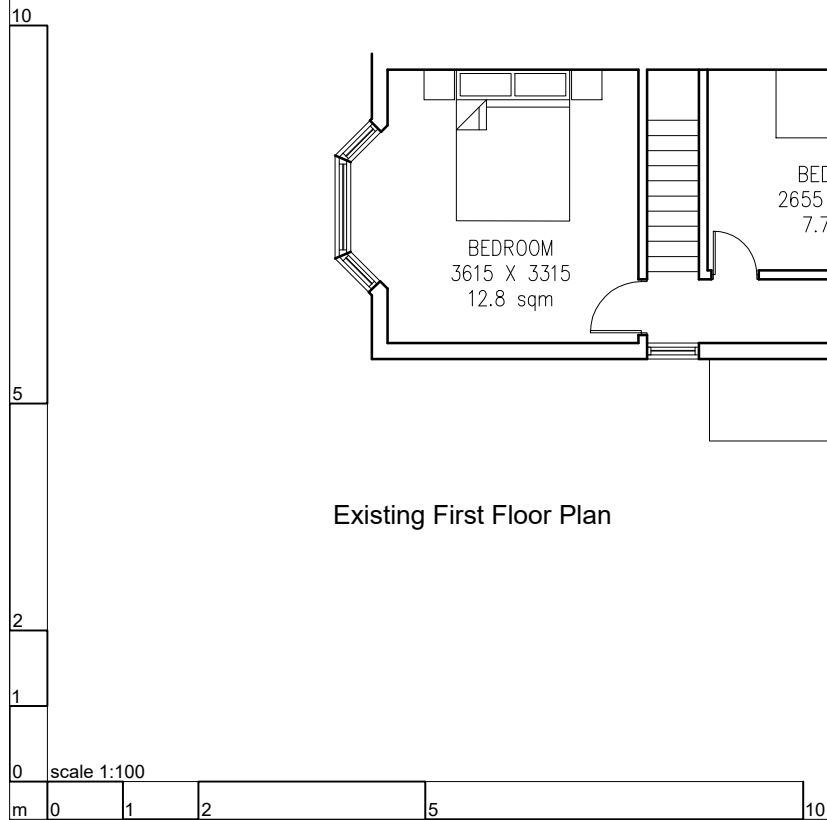

scale 1:100