



Notes: -
 Do not scale from this drawing for any other purpose than planning applications. If no authorisation signature present drawing is for reference only. This drawing or part thereof is not to be copied without Agenda 21 Architects Studio written consent. Figured dimensions only are to be taken from this drawing. All dimensions to be checked on site by main contractor prior to commencement. All discrepancies to be reported to the Architect immediately. If in doubt, ask. © This drawing is the copyright of Agenda 21 Architects Studio Ltd.

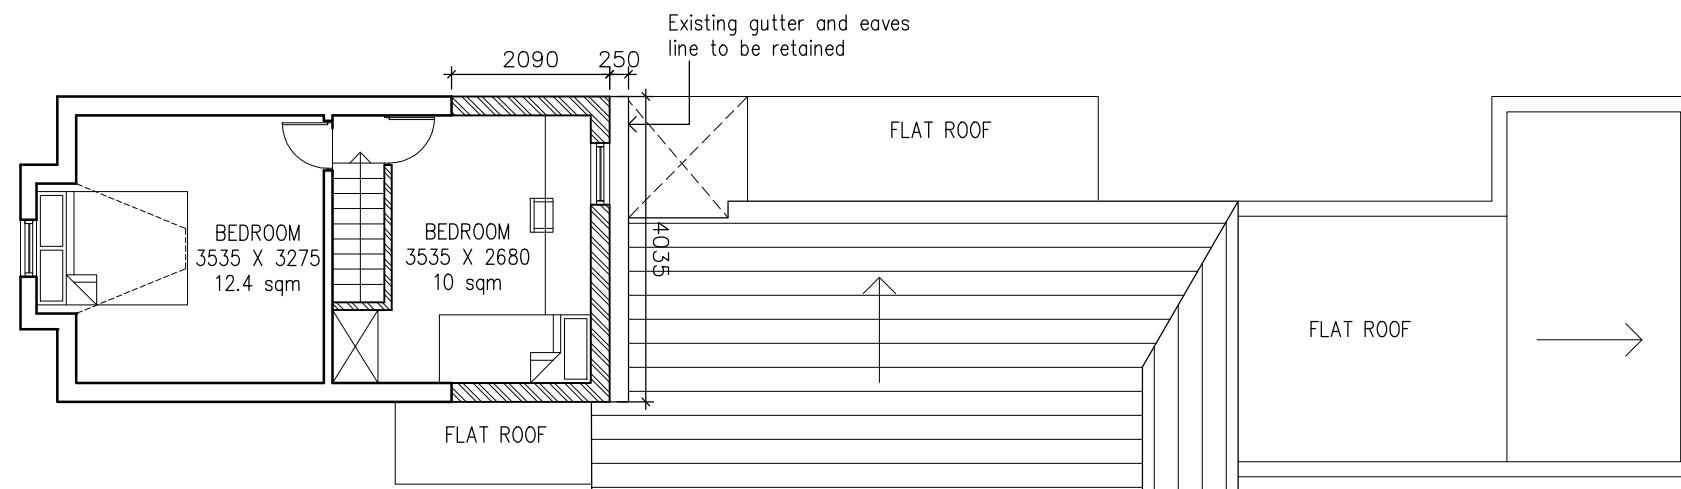


Proposed Second Floor (Loft) Plan

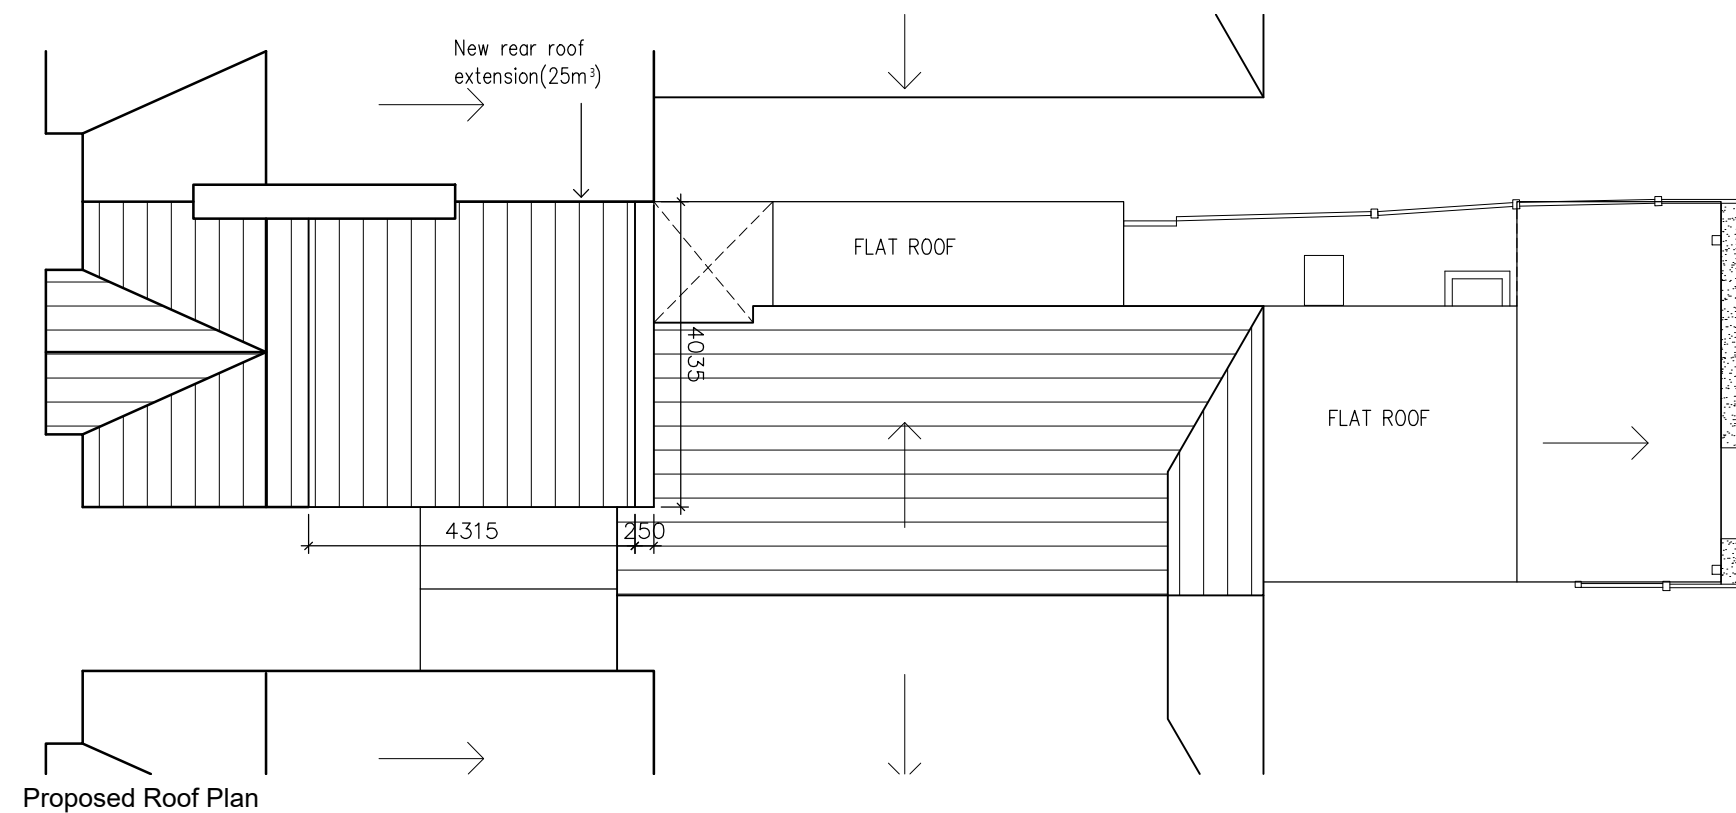

Proposed Roof Plan

PLEASE REFER TO THE FOLLOWING DRAWINGS FOR SECTIONS AND ELEVATIONS

1. 877-100-L-X01B Proposed Sections and Elevations
2. 877-100-L-X02 Proposed Elevation

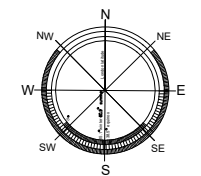

A	22.02.24	AS	Issued for Pre-Application
-	-	AS	Issued for Pre-Application
rev	date	by	note

PRELIMINARY

34 Avenue Road
 London, E7 0LD

project name

Dr Jahangir Hussain

client name

Proposed Rear Roof Extension

drawing title

877-100-L-001

A

drawing number

877 1:100 @ A3

SL AS

job reference

scale

architect

drawn by

agenda 21
 architects studio

2-4 Sebastian Street London EC1V 0HE
 t. 020 7687 6001 f. 020 7687 6002 e. info@agenda21arch.com

10

5

2

1

0 scale 1:100

m 0 1 2 5 10