



SPECIFICATION OF PREMISES


NAME	SQ. M
PORCH	5 M ²
HALL	1 M ²
LOUNGE	12 M ²
KITCHEN	16 M ²
DINING ROOM	12 M ²
HALL	6 M ²
BEDROOM 1	12 M ²
BEDROOM 2	8 M ²
BATHROOM	5 M ²
BEDROOM 3	21 M ²

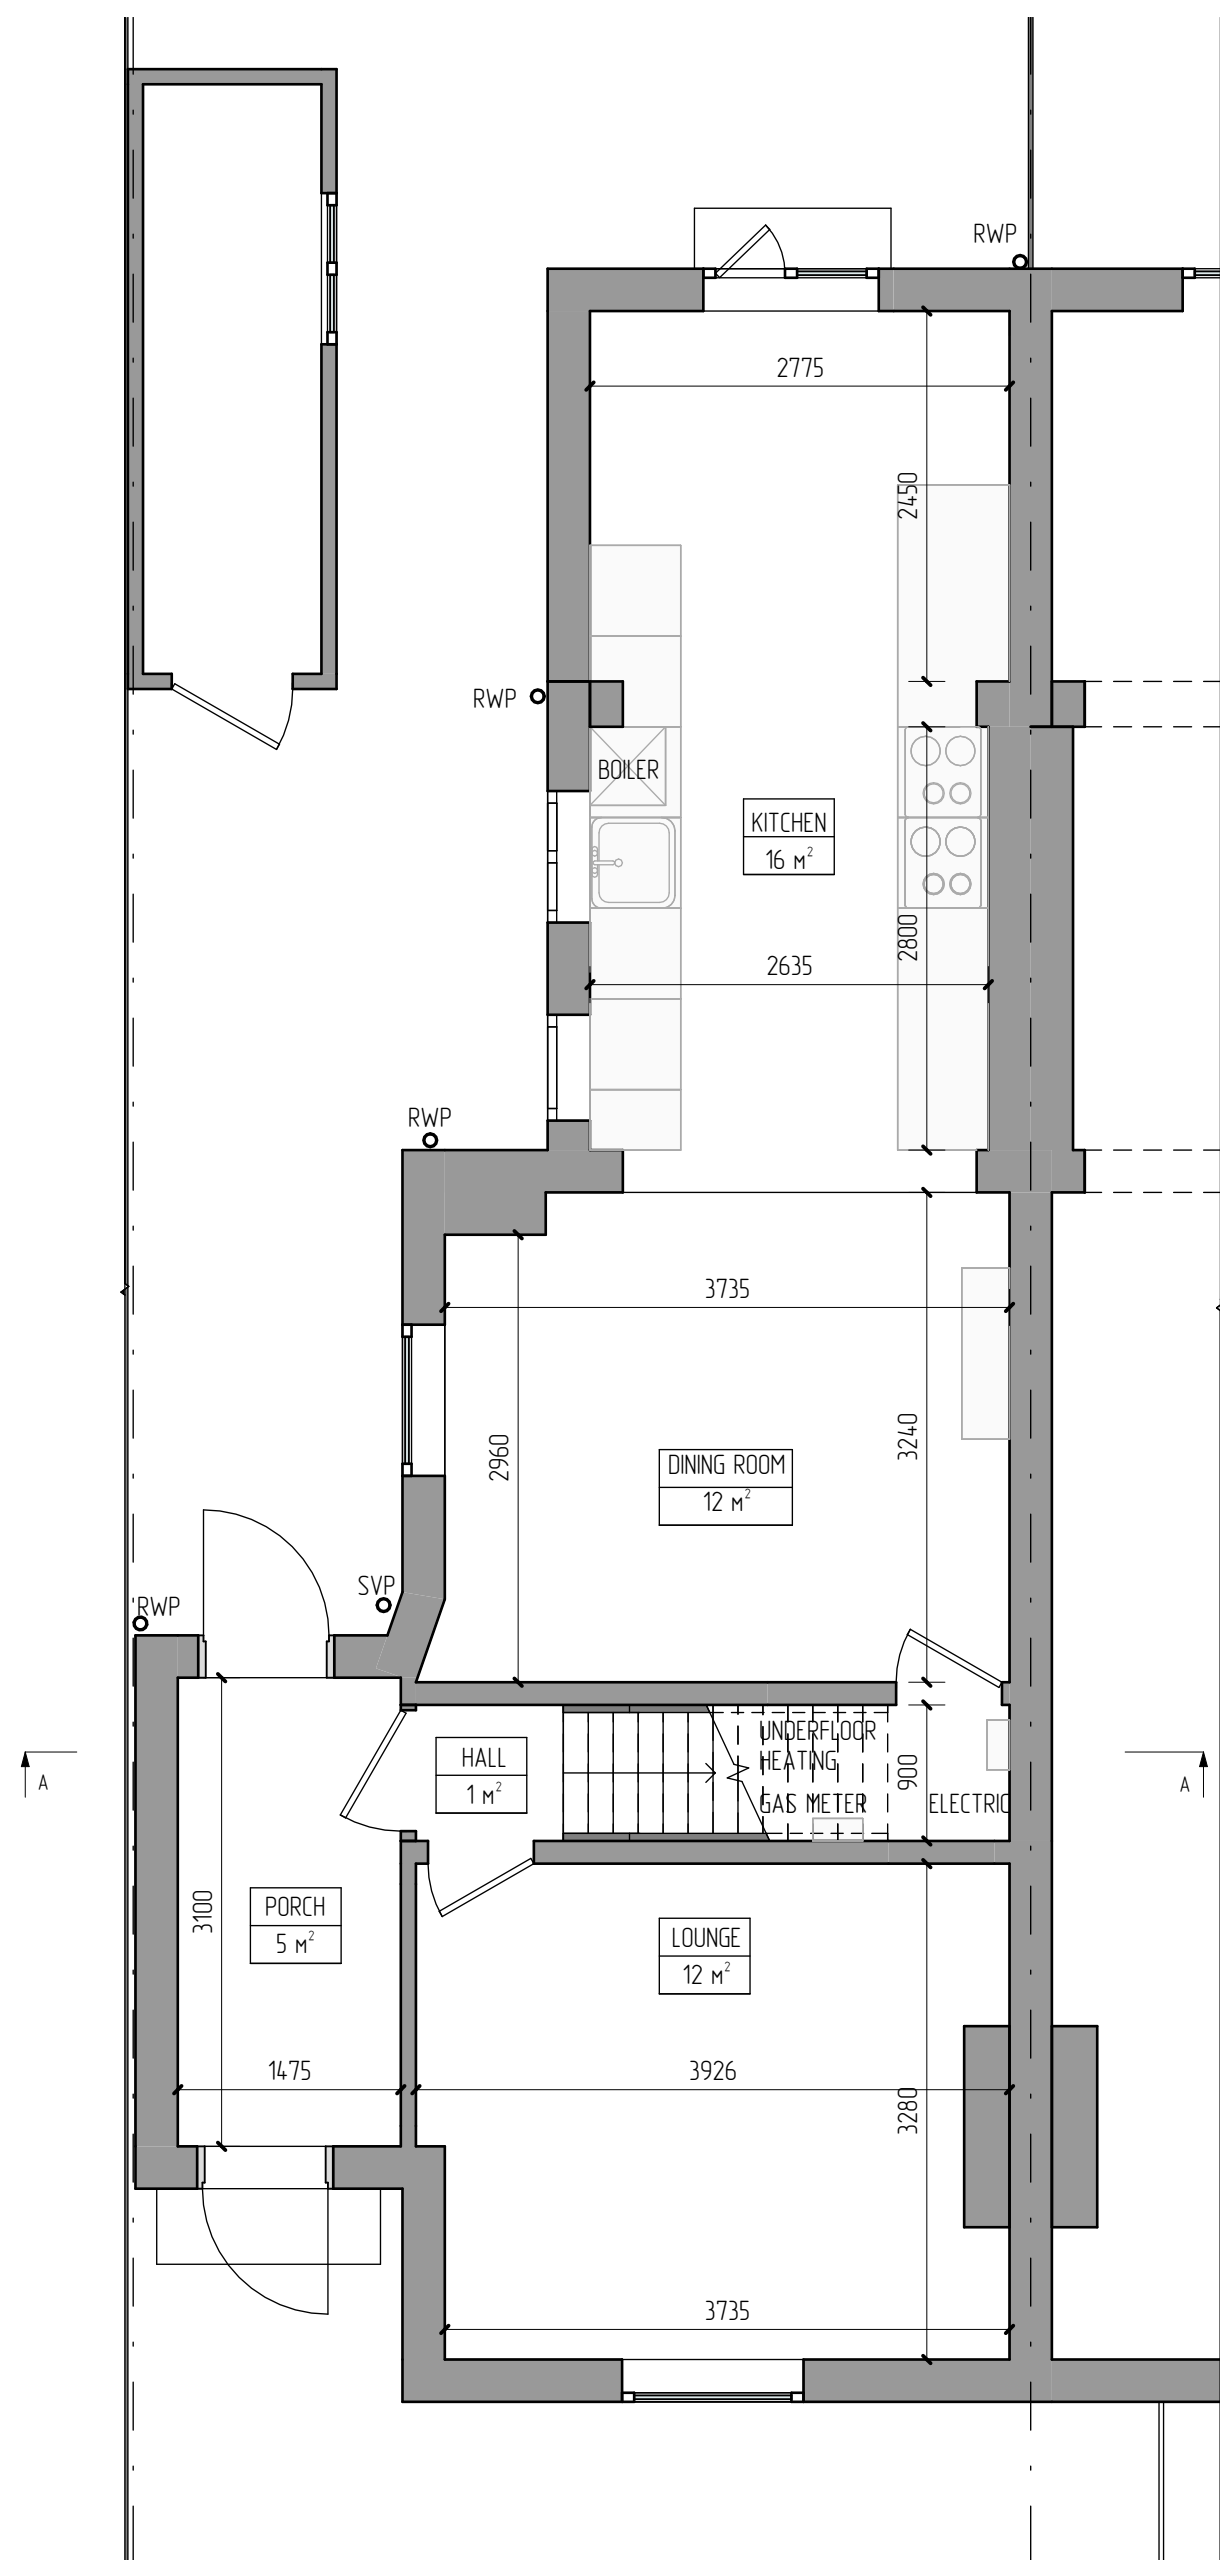


GROUND FLOOR PLAN AS EXISTING
(SCALE 1:50@A1)

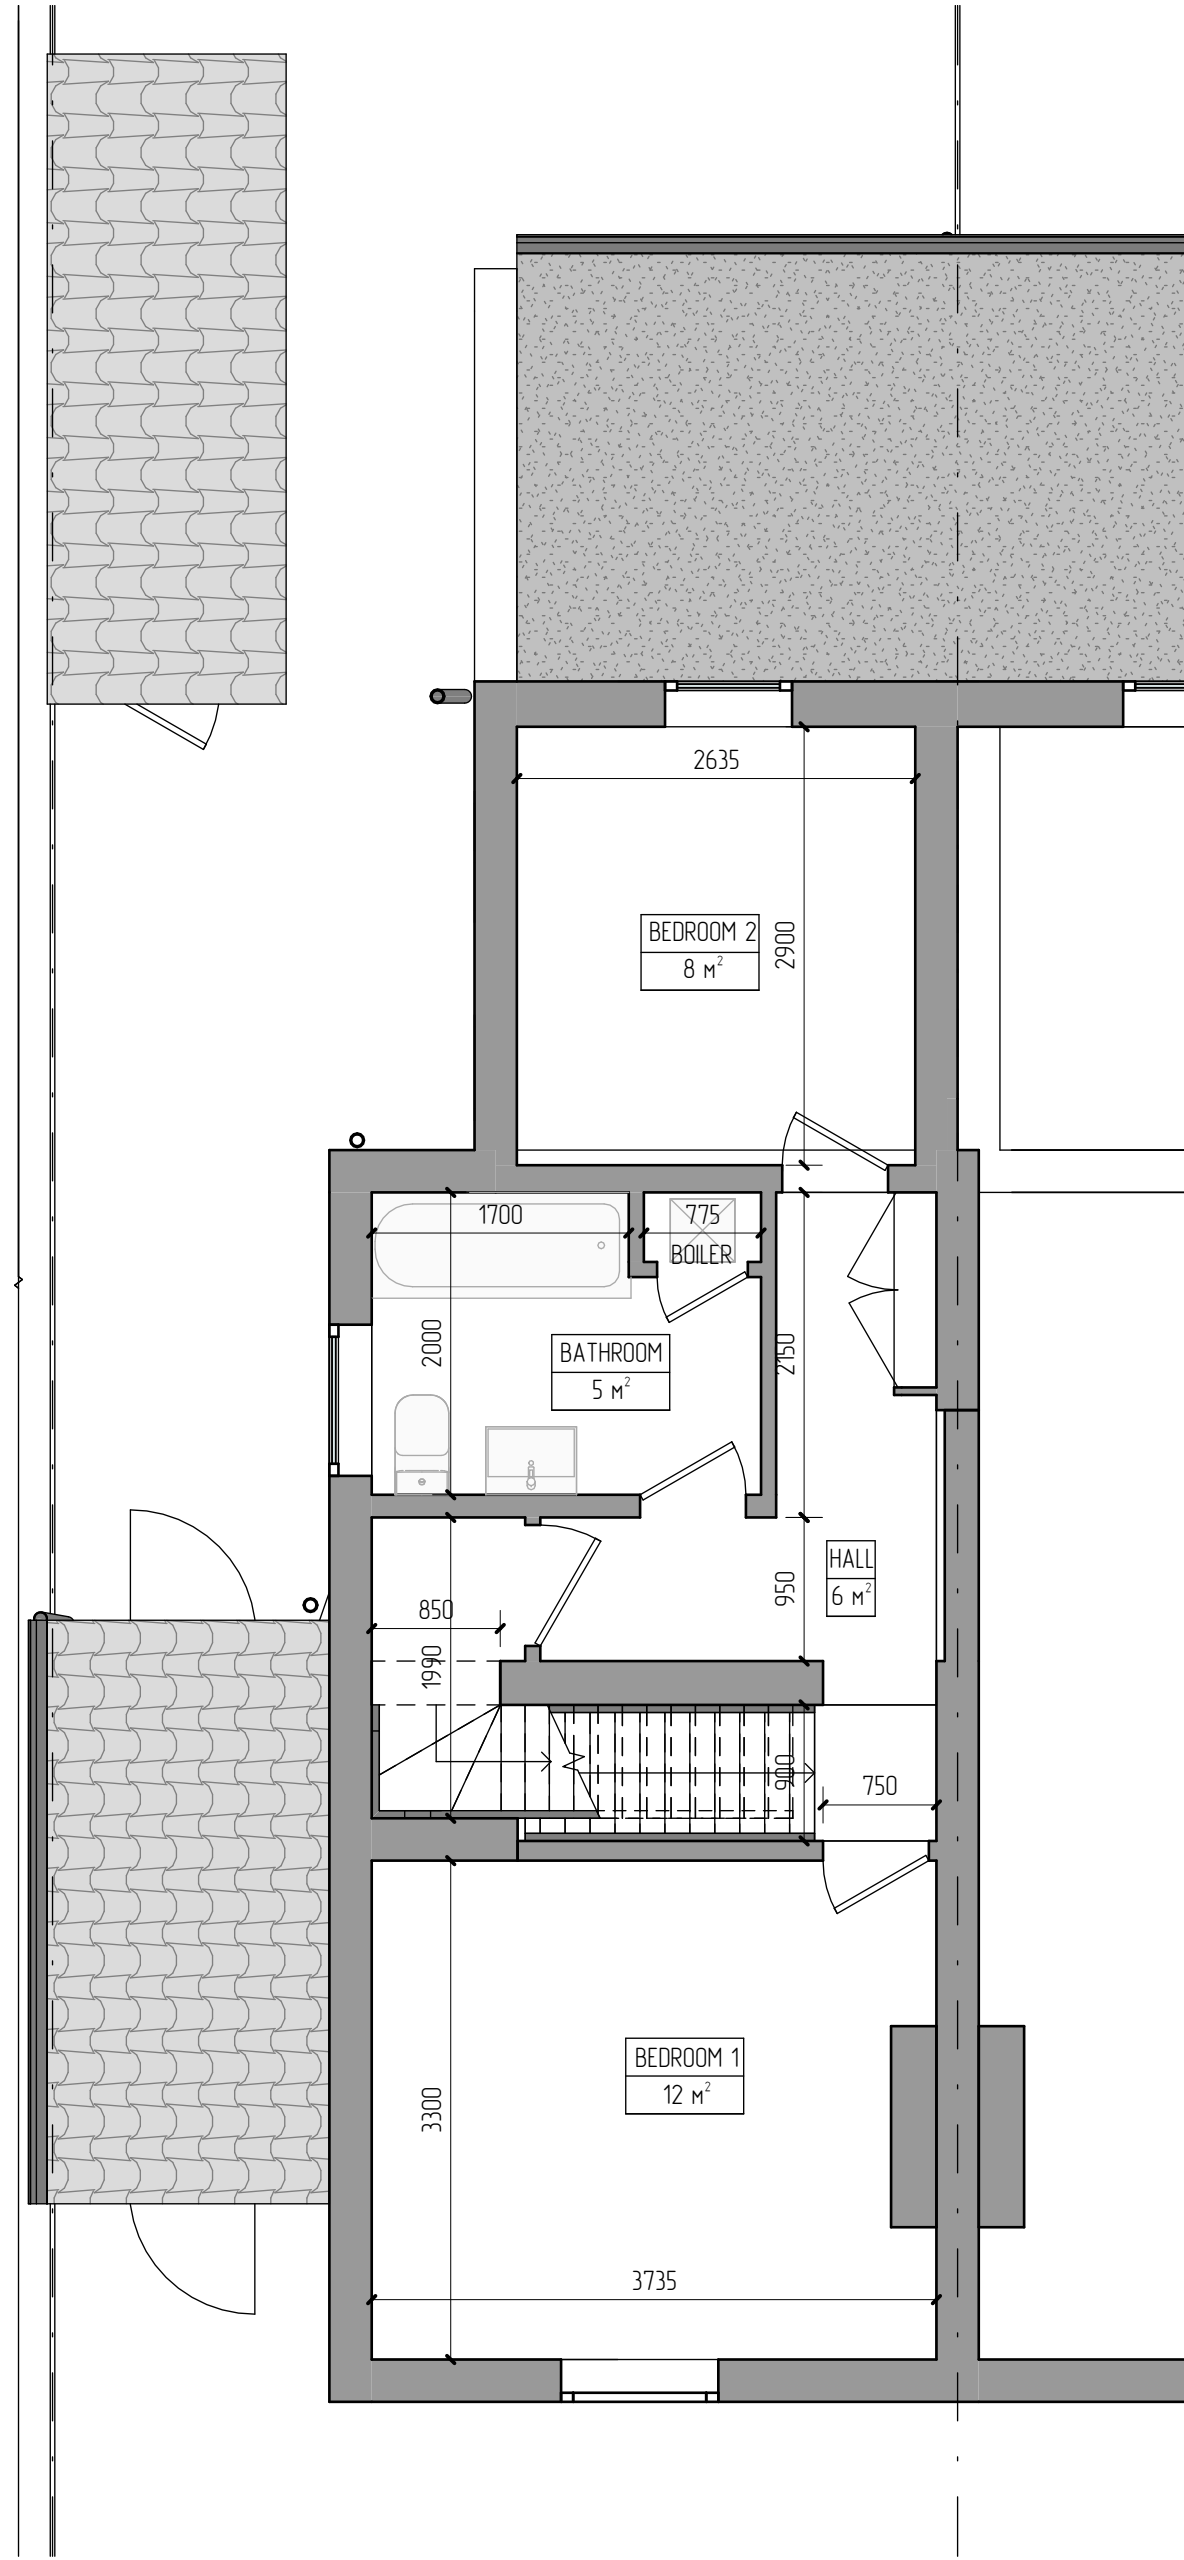


FIRST FLOOR PLAN AS EXISTING
(SCALE 1:50@A1)

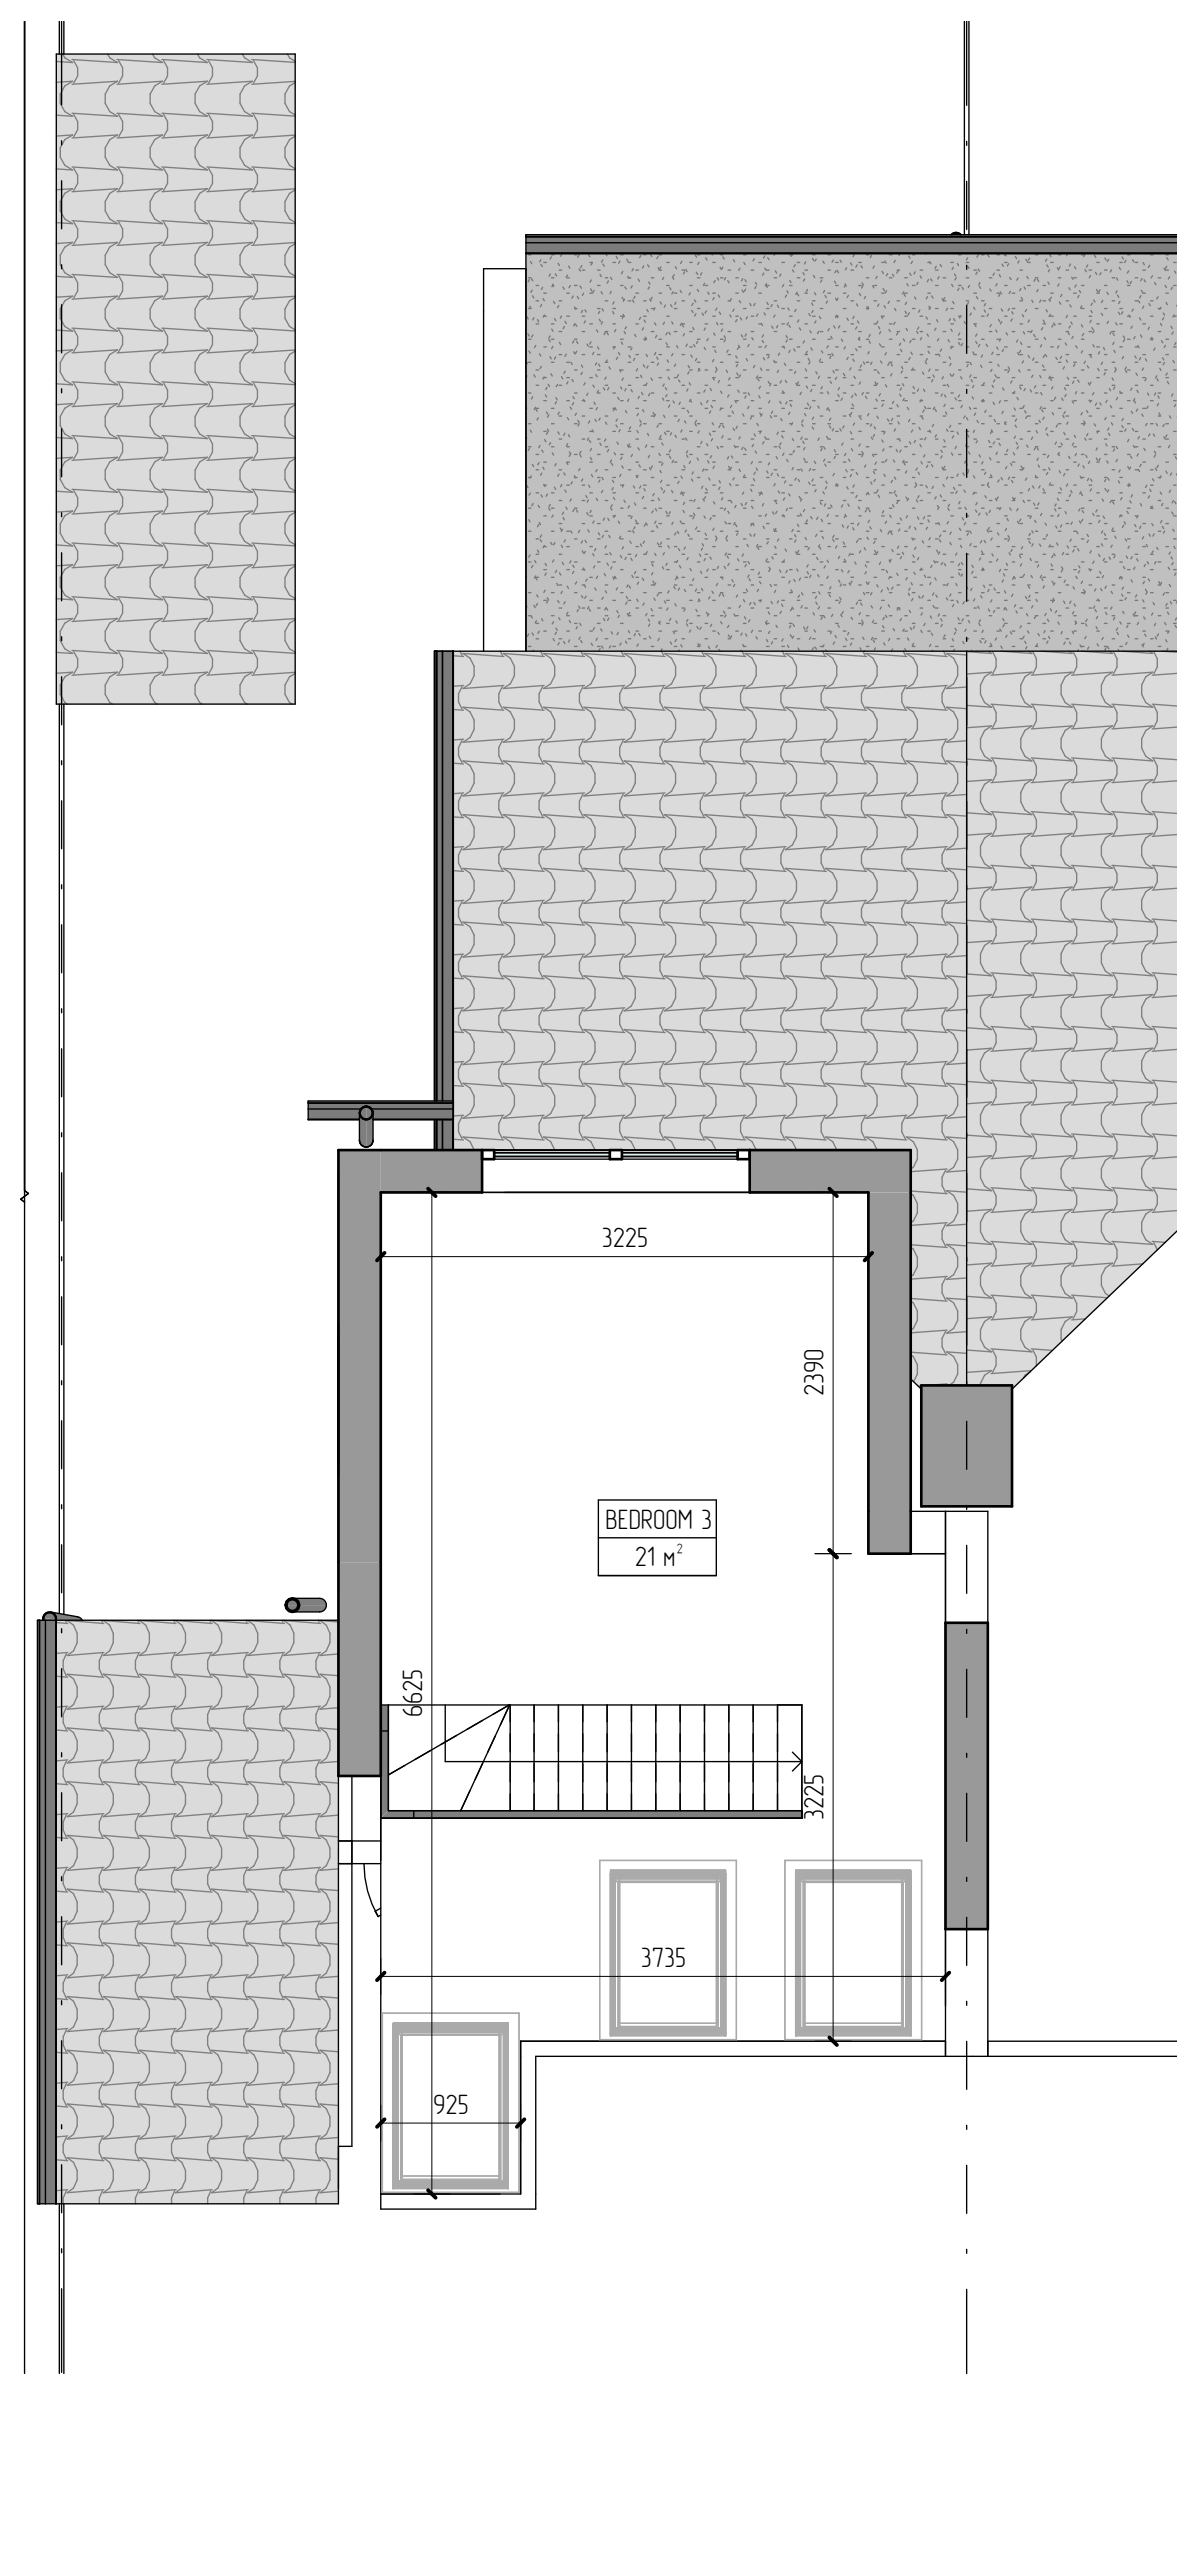

MANSARD FLOOR PLAN AS EXISTING
(SCALE 1:50@A1)

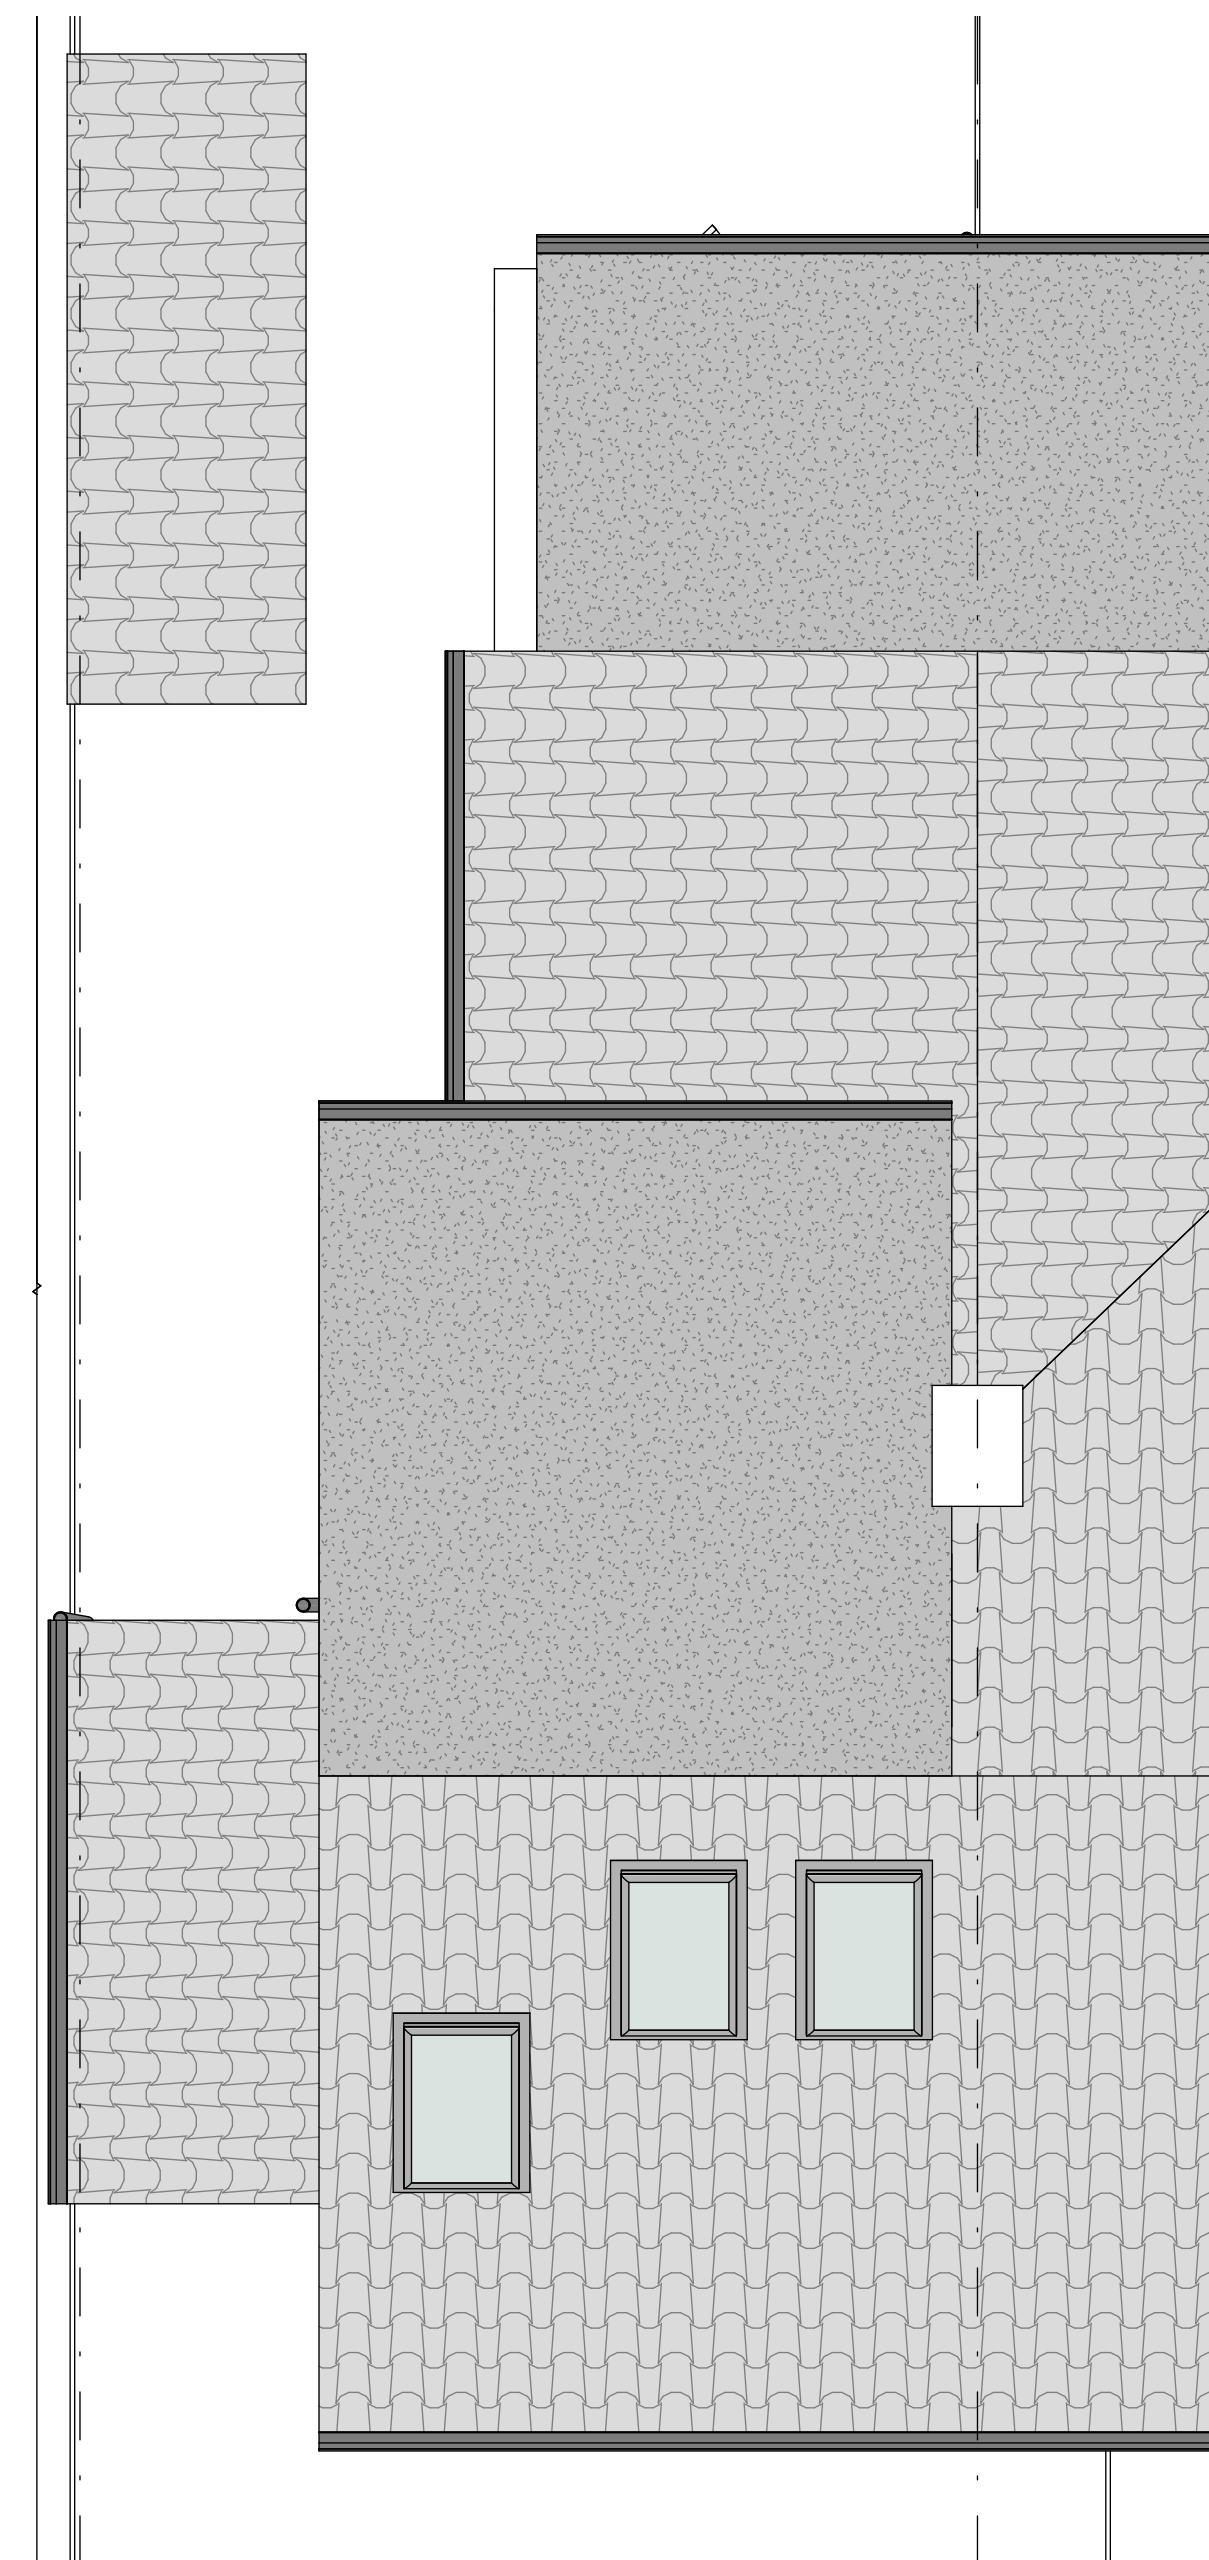

ROOF PLAN AS EXISTING
(SCALE 1:50@A1)

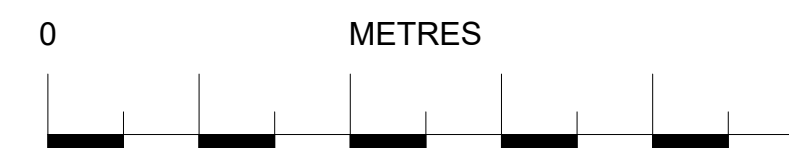

SCALE: 1:50 @ A1

THIS DRAWING IS THE PROPERTY OF
AR. DESIGN
AND MUST NOT BE COPIED OR REPRODUCED
EXCEPT
WITH THEIR EXPRESS PERMISSION, NOR MAY
THE DESIGN
OR ANY INFORMATION SHOWN THEREON
BE DISCLOSED TO ANY THIRD PARTY.
WE WILL NOT BE RESPONSIBLE FOR OTHER
CONTRACTUAL
DIMENSIONS
© THIS DRAWING IS COPYRIGHT

REV: AMENDMENT: BY: DATE:

TITLE:

GROUND, FIRST FLOOR, ROOF PLANS, SECTION
A-A, 3D VIEWS AS EXISTING

SITE ADDRESS:

78 Carshalton Grove Sm1 4NB

JOB No.20022 CLIENT: -

SCALE: 1:50 @ A1 DWG SHEET: A01

REV:

DRAWN BY: AR DATE: 07/02/2024

APPROVED BY: *** DATE: **/**/****

ARCHITECTURE,
PLANNING &
ENGINEERING

EMAIL:
AR.DESIGN&CONSTRUCTION@
GMAIL.COM
Tel: 074 2955-9396

