


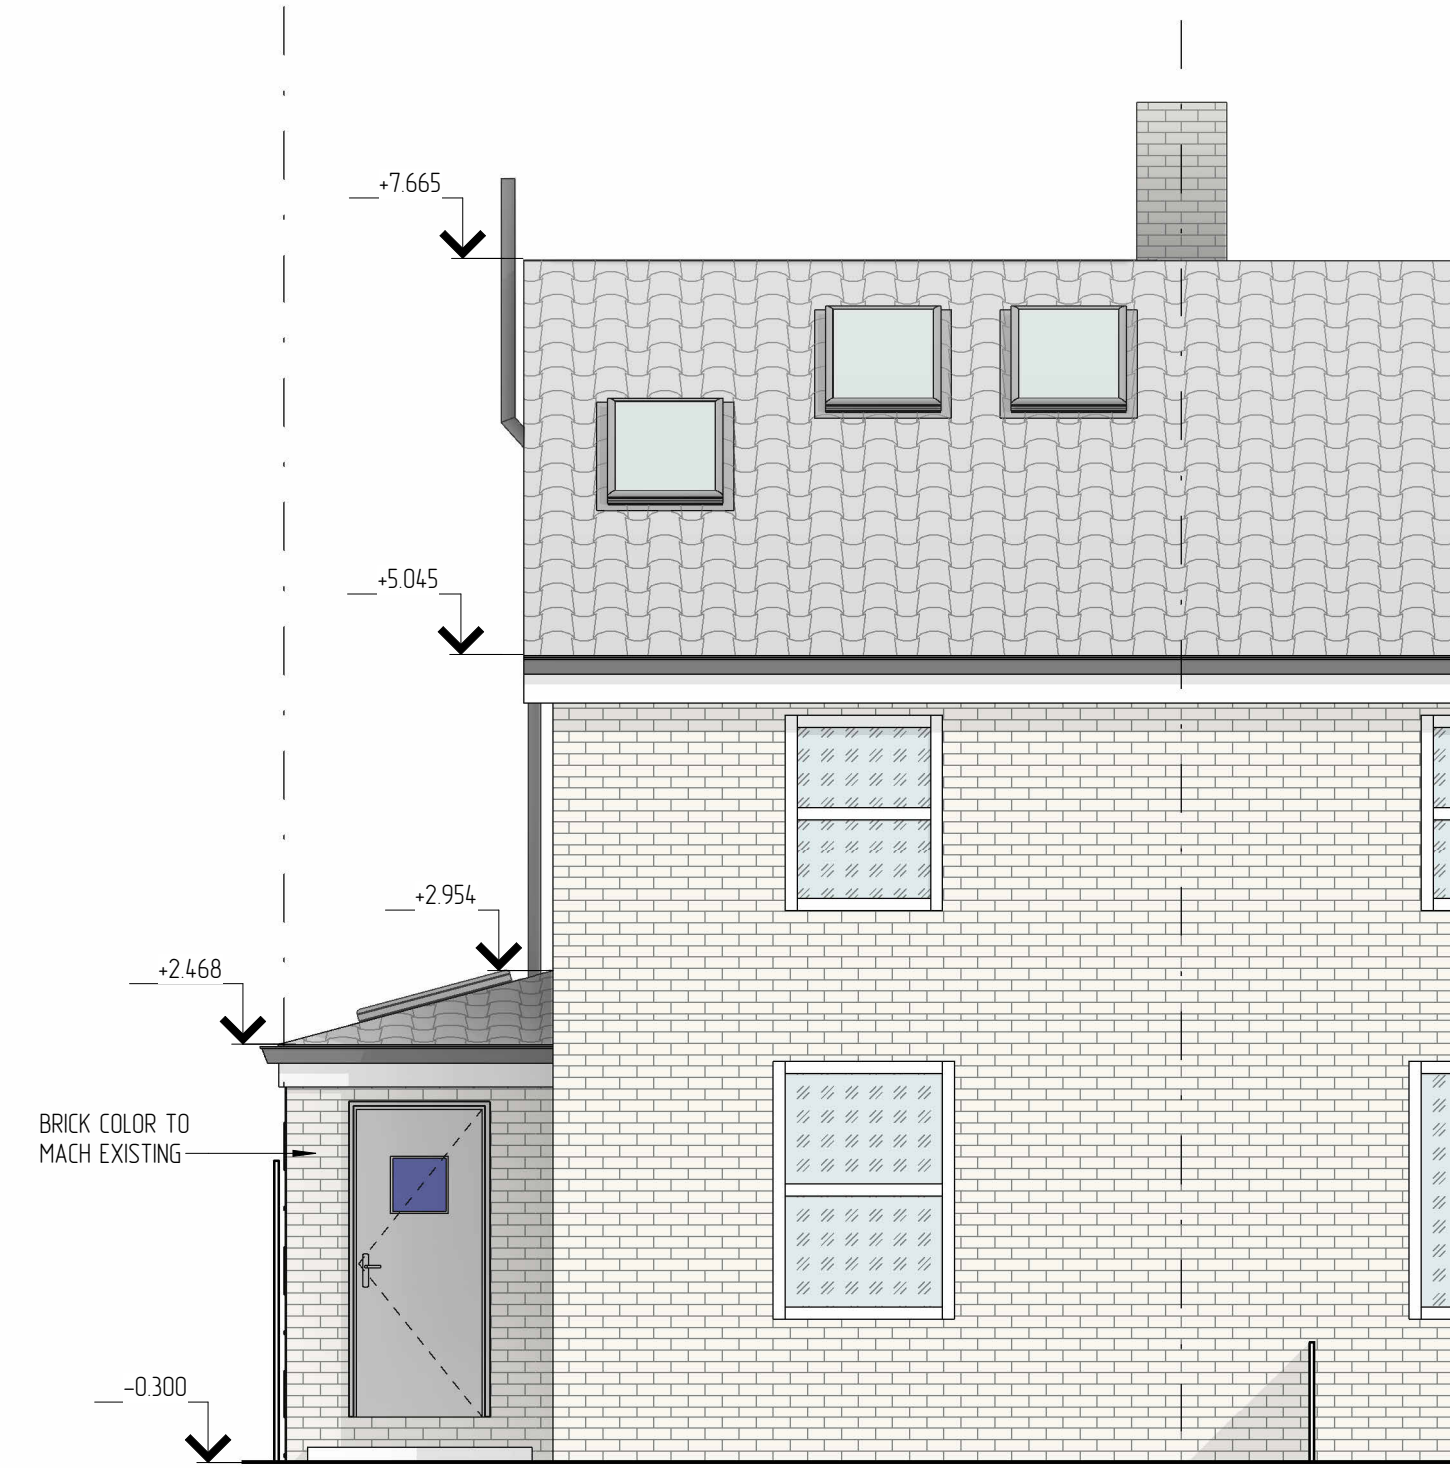
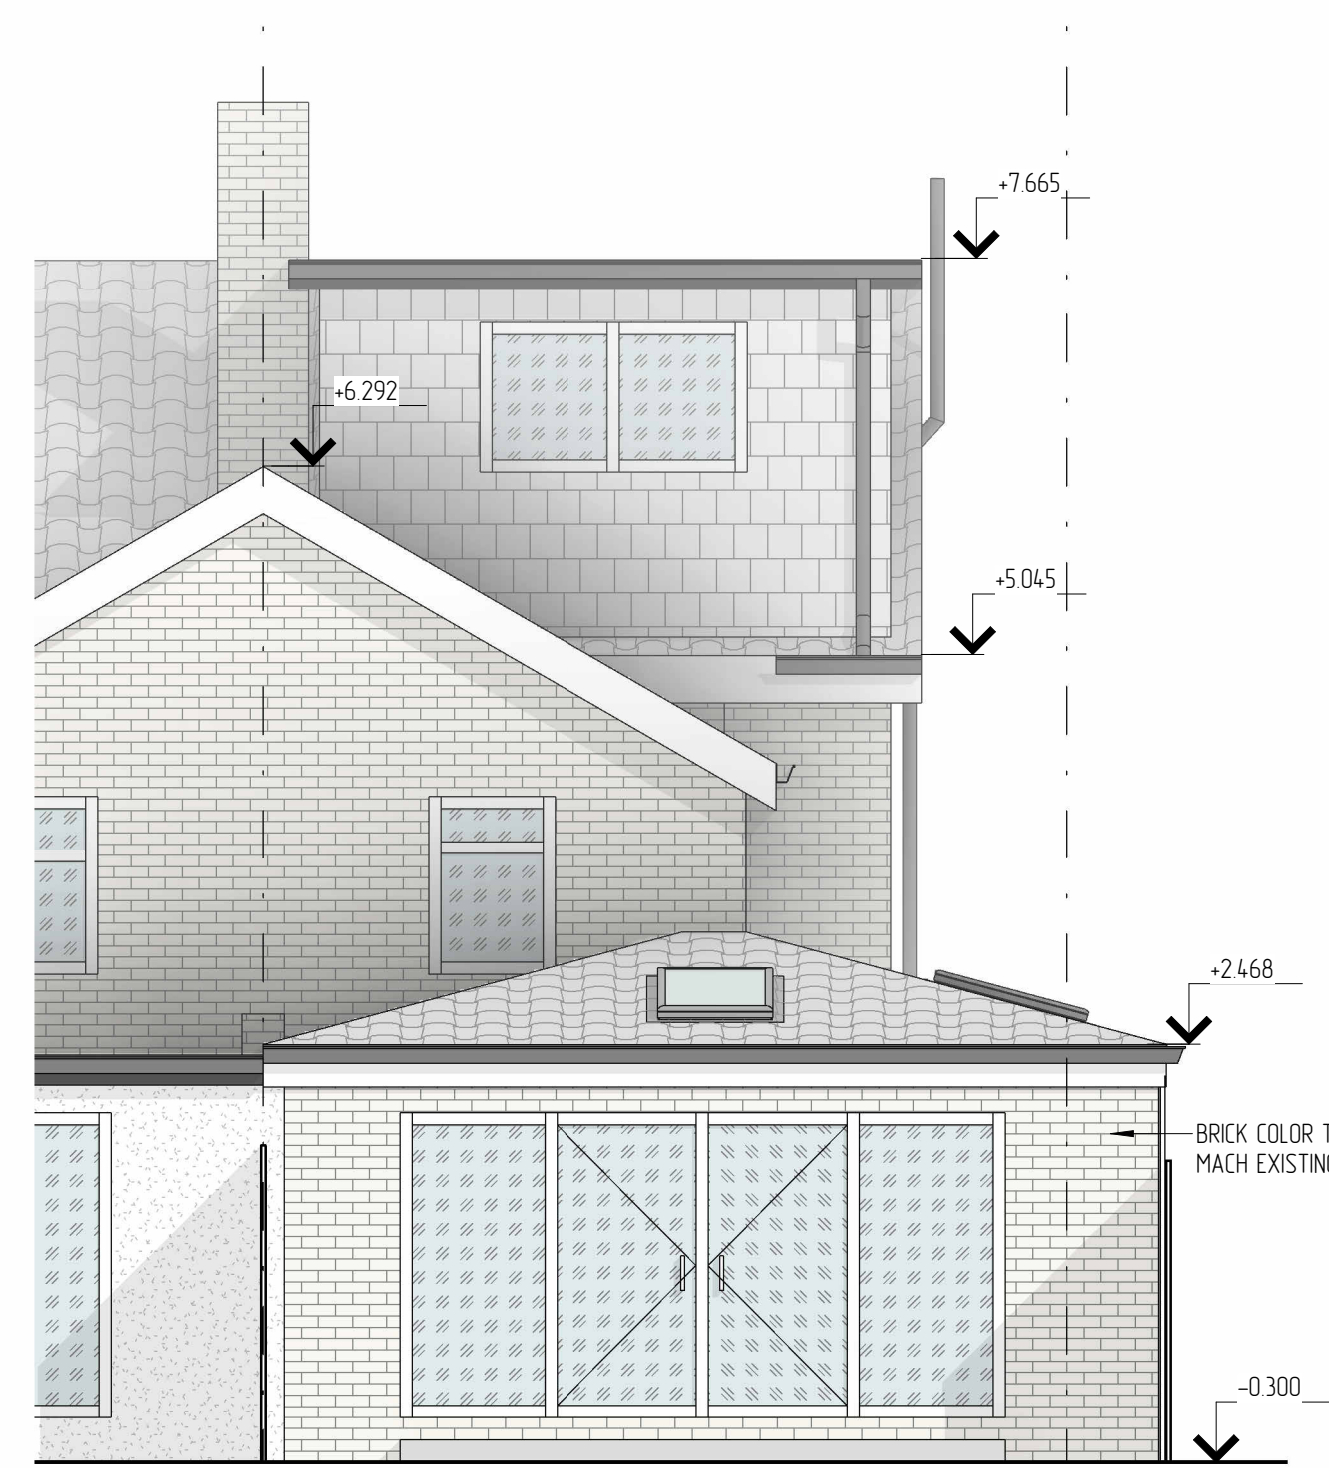
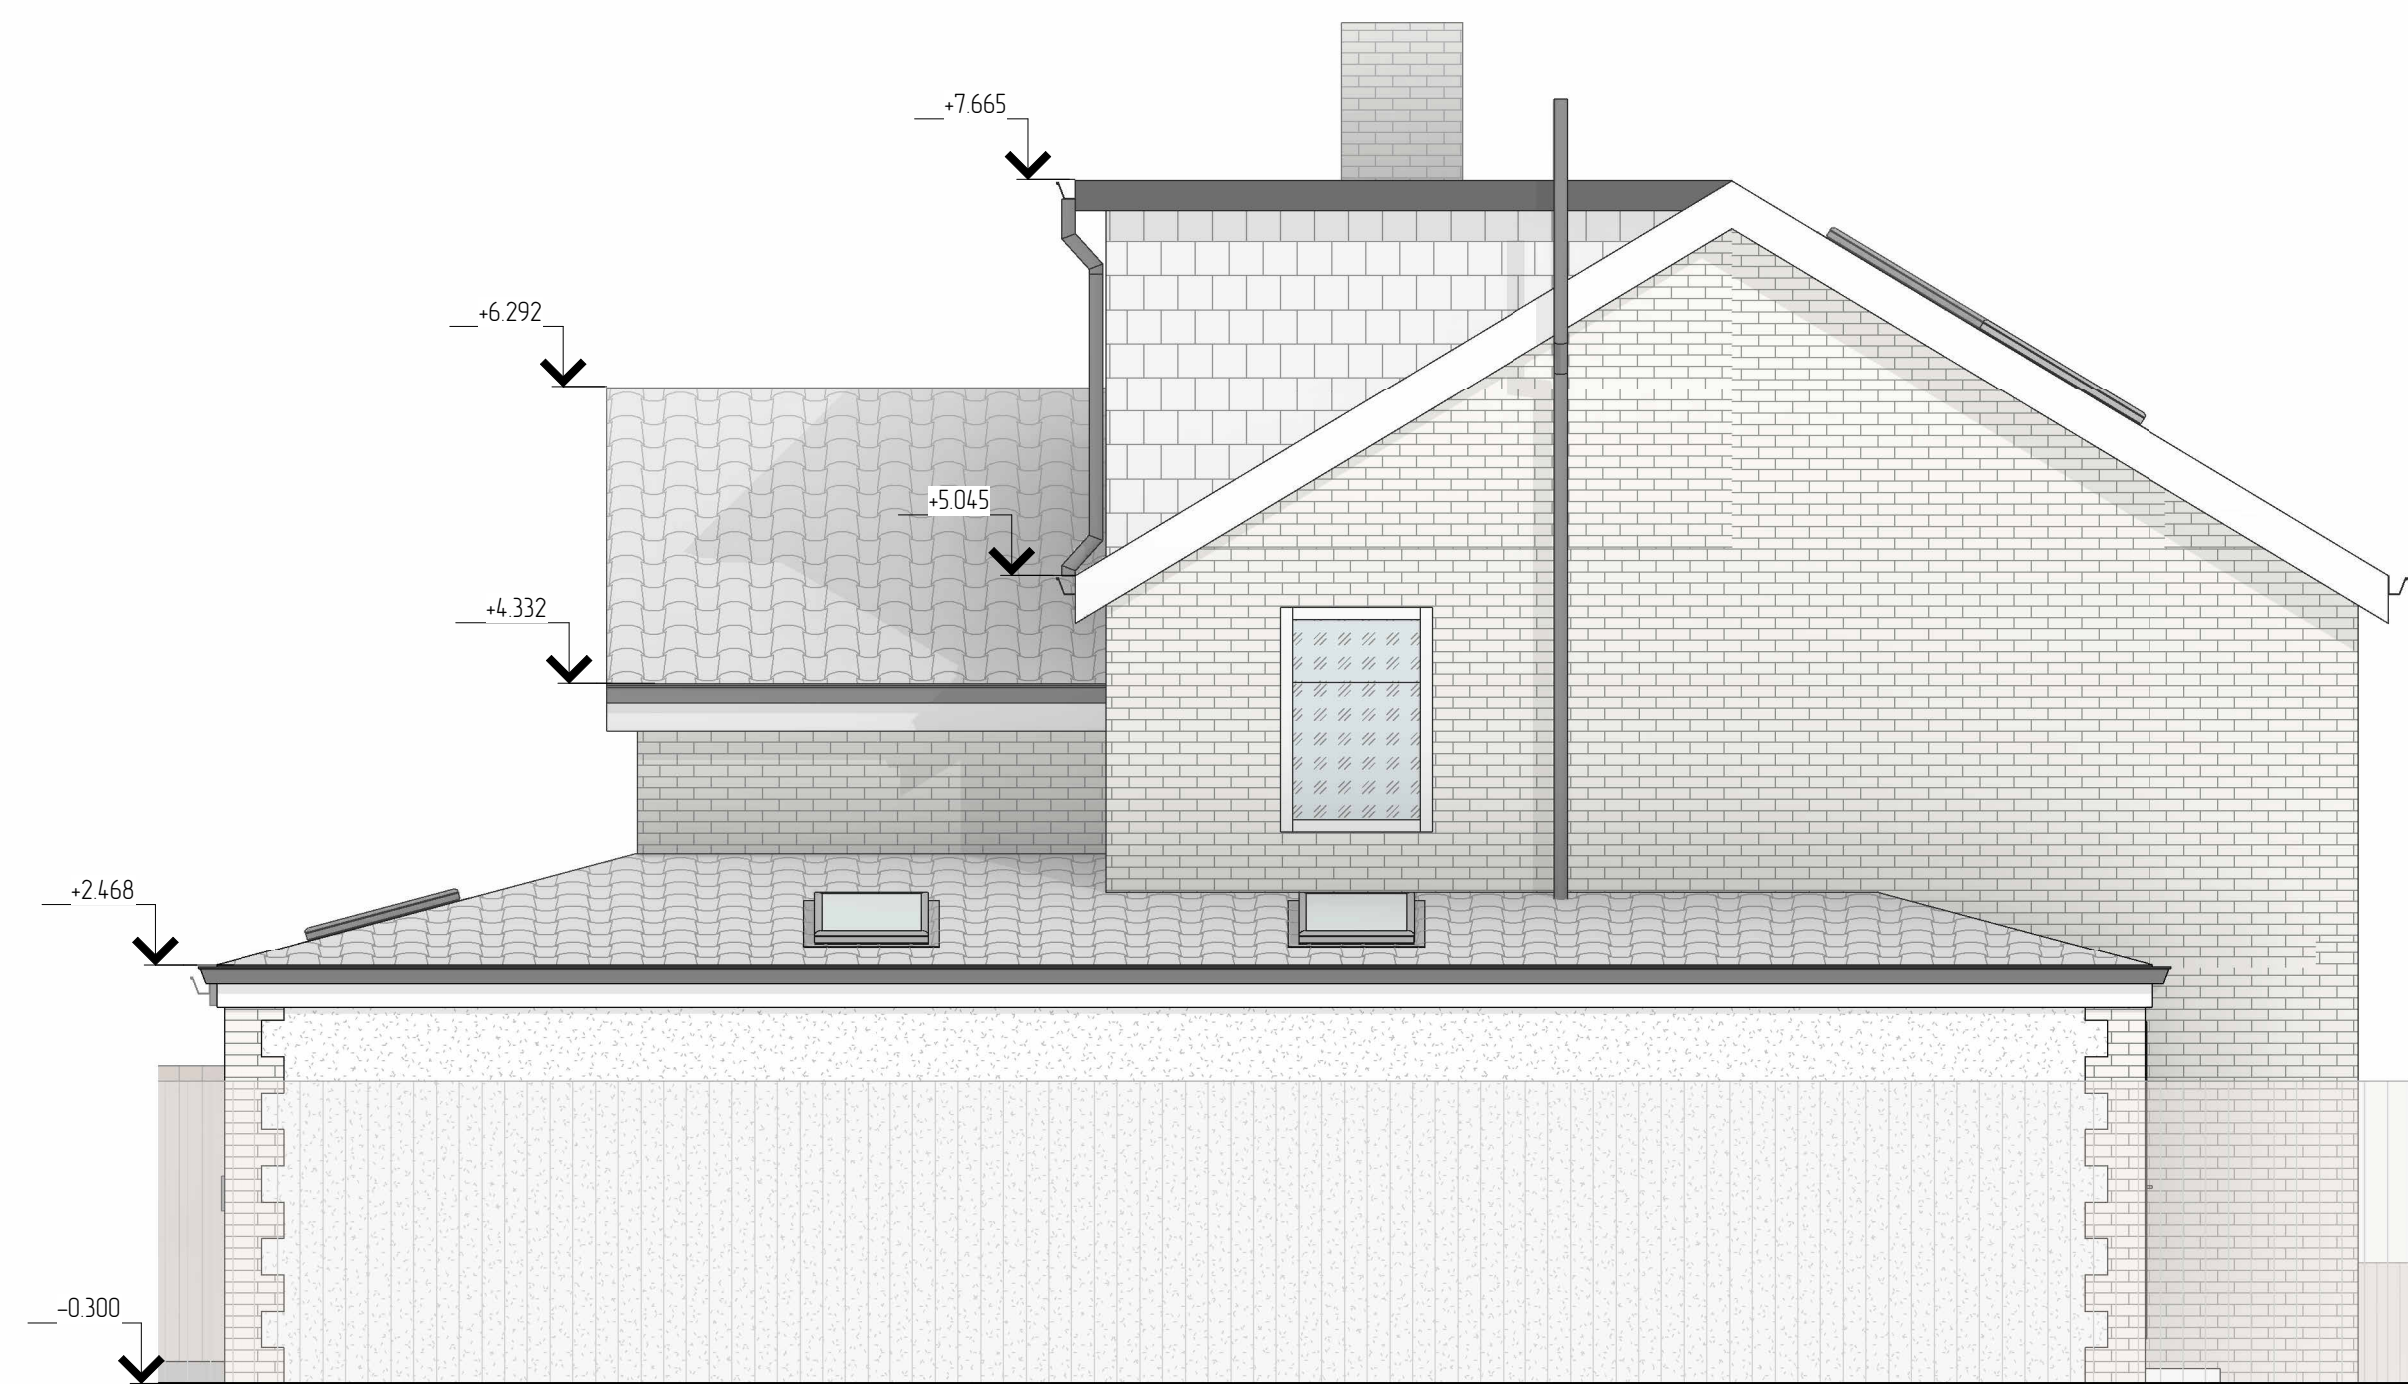
	BRICK TILES
	RENDER
	ROOF TILES
	GLASS PANEL




FRONT ELEVATION AS PROPOSED  
(SCALE 1:50@A1)

 


REAR ELEVATION AS PROPOSED  
(SCALE 1:50@A1)

 

SIDE ELEVATION AS PROPOSED  
(SCALE 1:50@A1)

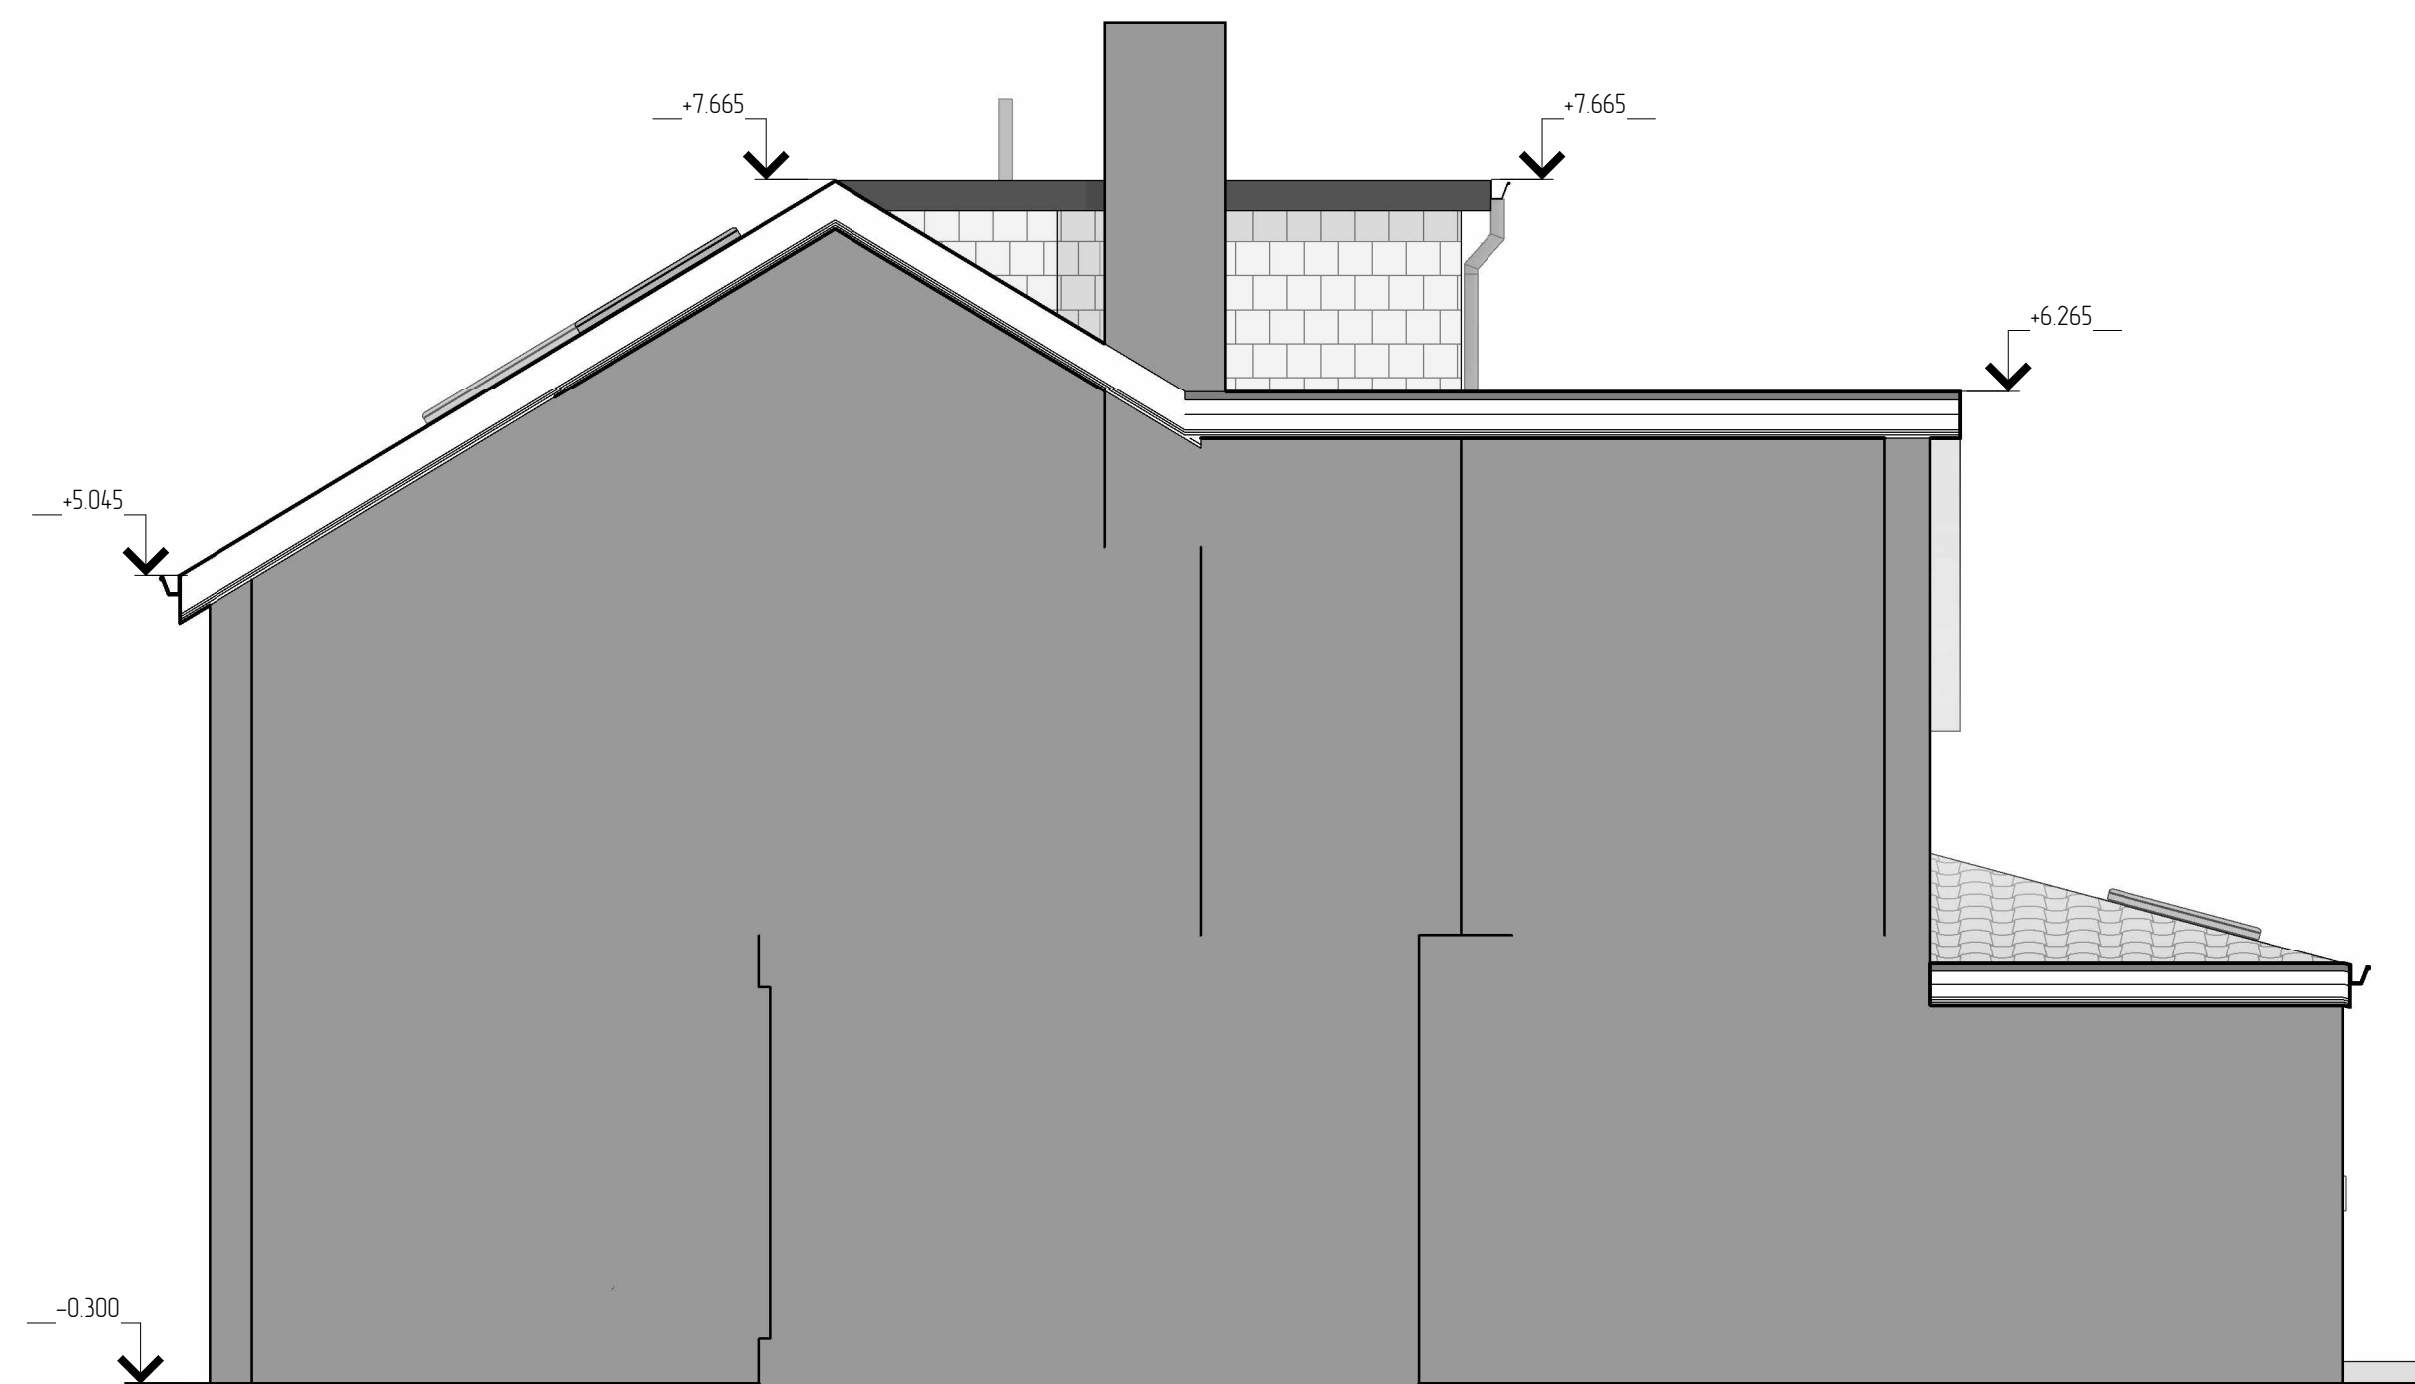

SIDE ELEVATION AS PROPOSED  
(SCALE 1:50@A1)

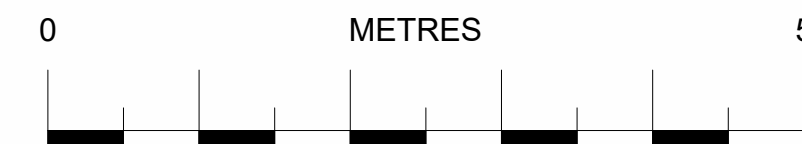

SCALE: 1:50 @ A1

THIS DRAWING IS THE PROPERTY OF  
AR. DESIGN  
AND MUST NOT BE COPIED OR REPRODUCED  
EXCEPT  
WITH THEIR EXPRESS PERMISSION, NOR MAY  
THE DESIGN  
OR ANY INFORMATION SHOWN THEREON  
BE DISCLOSED TO ANY THIRD PARTY.  
WE WILL NOT BE RESPONSIBLE FOR OTHER  
CONTRACTUAL  
DIMENSIONS  
© THIS DRAWING IS COPYRIGHT

REV:	AMENDMENT:	BY:	DATE:
------	------------	-----	-------

TITLE:  
FRONT, REAR AND SIDE ELEVATIONS AS PROPOSED

SITE ADDRESS:  
78 Carshalton Grove Sm1 4NB

JOB No.20022 CLIENT: -

SCALE: 1:50 @ A1 DWG SHEET: A04

REV:

DRAWN BY: AR DATE: 07/02/2024

APPROVED BY: \*\*\* DATE: \*\*/\*\*/\*\*\*\*

ARCHITECTURE,  
PLANNING &  
ENGINEERING

EMAIL:  
AR.DESIGN&CONSTRUCTION@  
GMAIL.COM  
Tel: 074 2955-9396

