





	BRICK TILES
	RENDER
	ROOF TILES
	GLASS PANEL

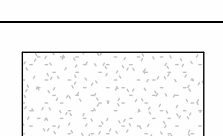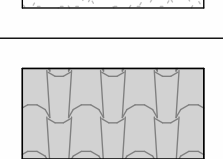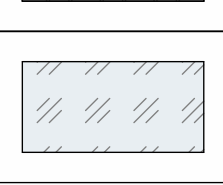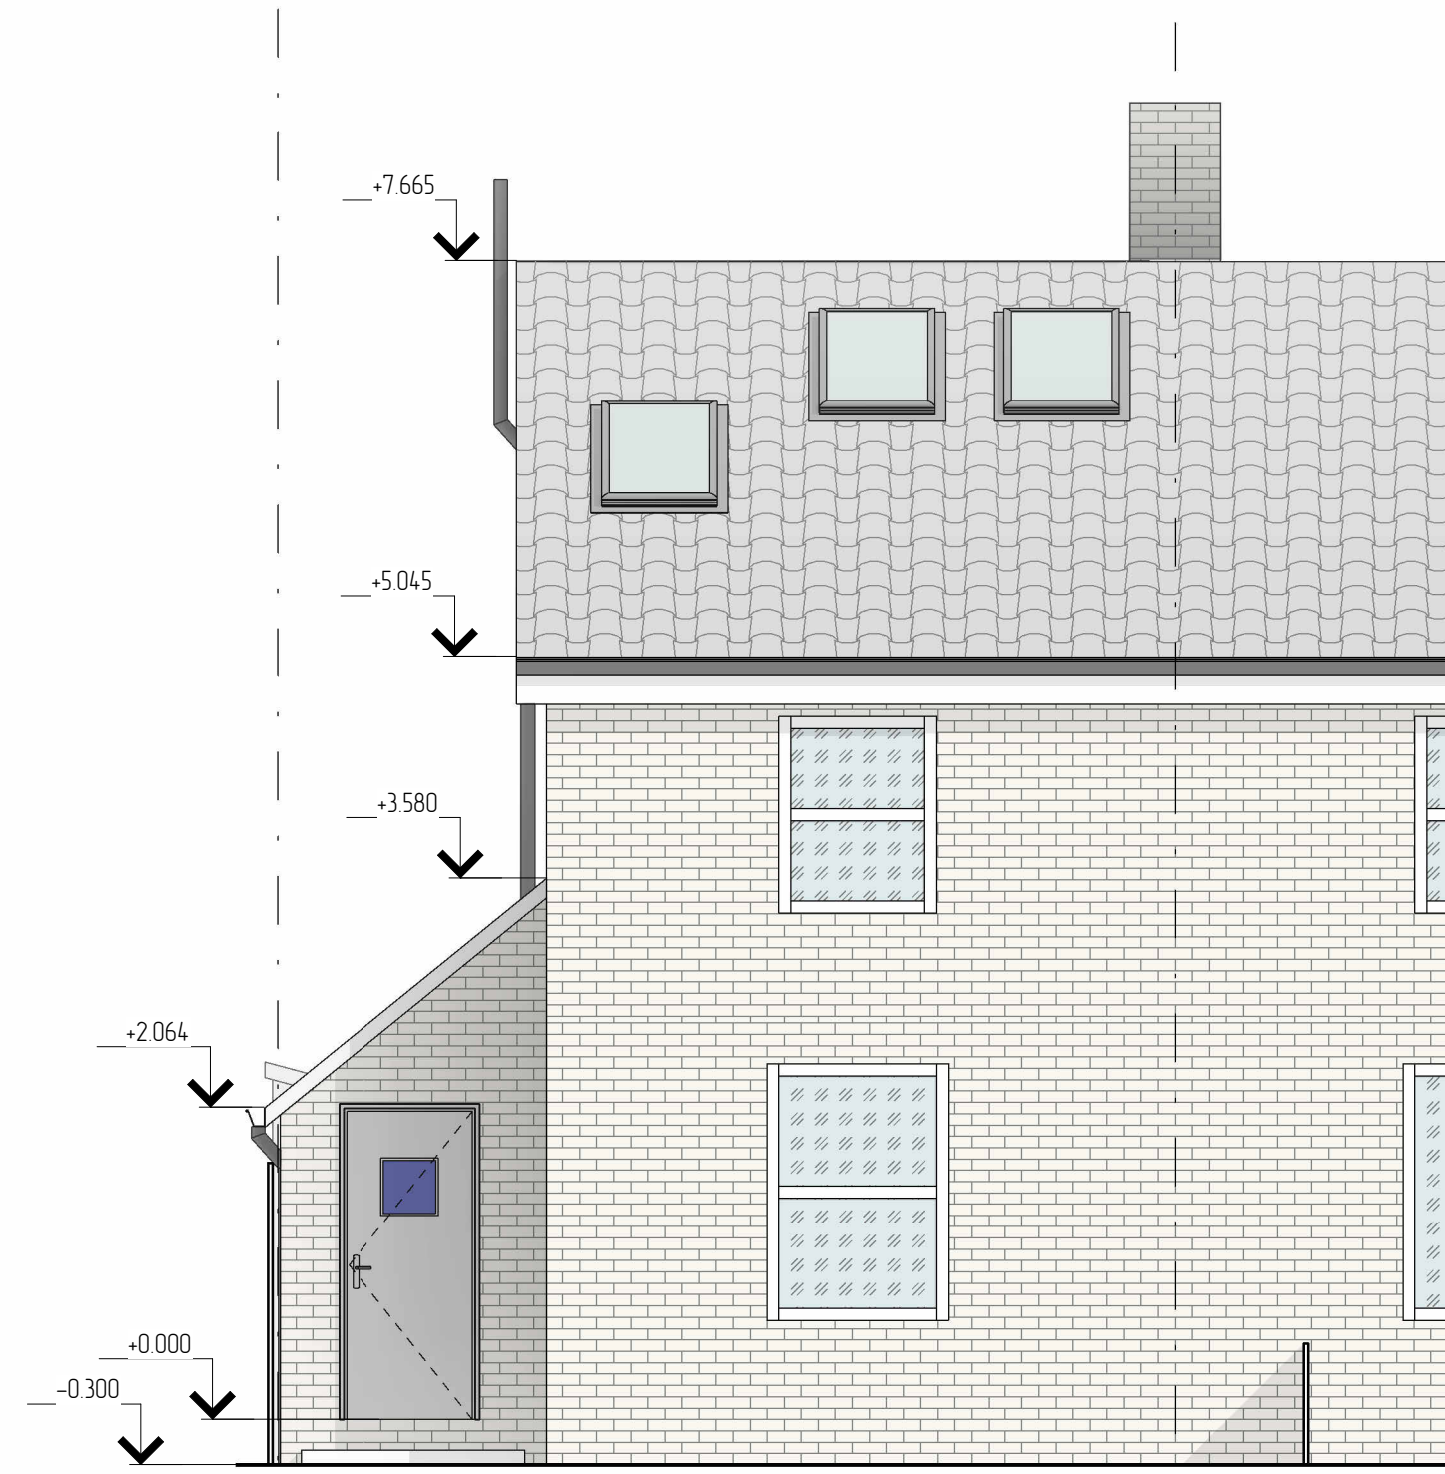


FRONT ELEVATION AS EXISTING
(SCALE 1:50@A1)

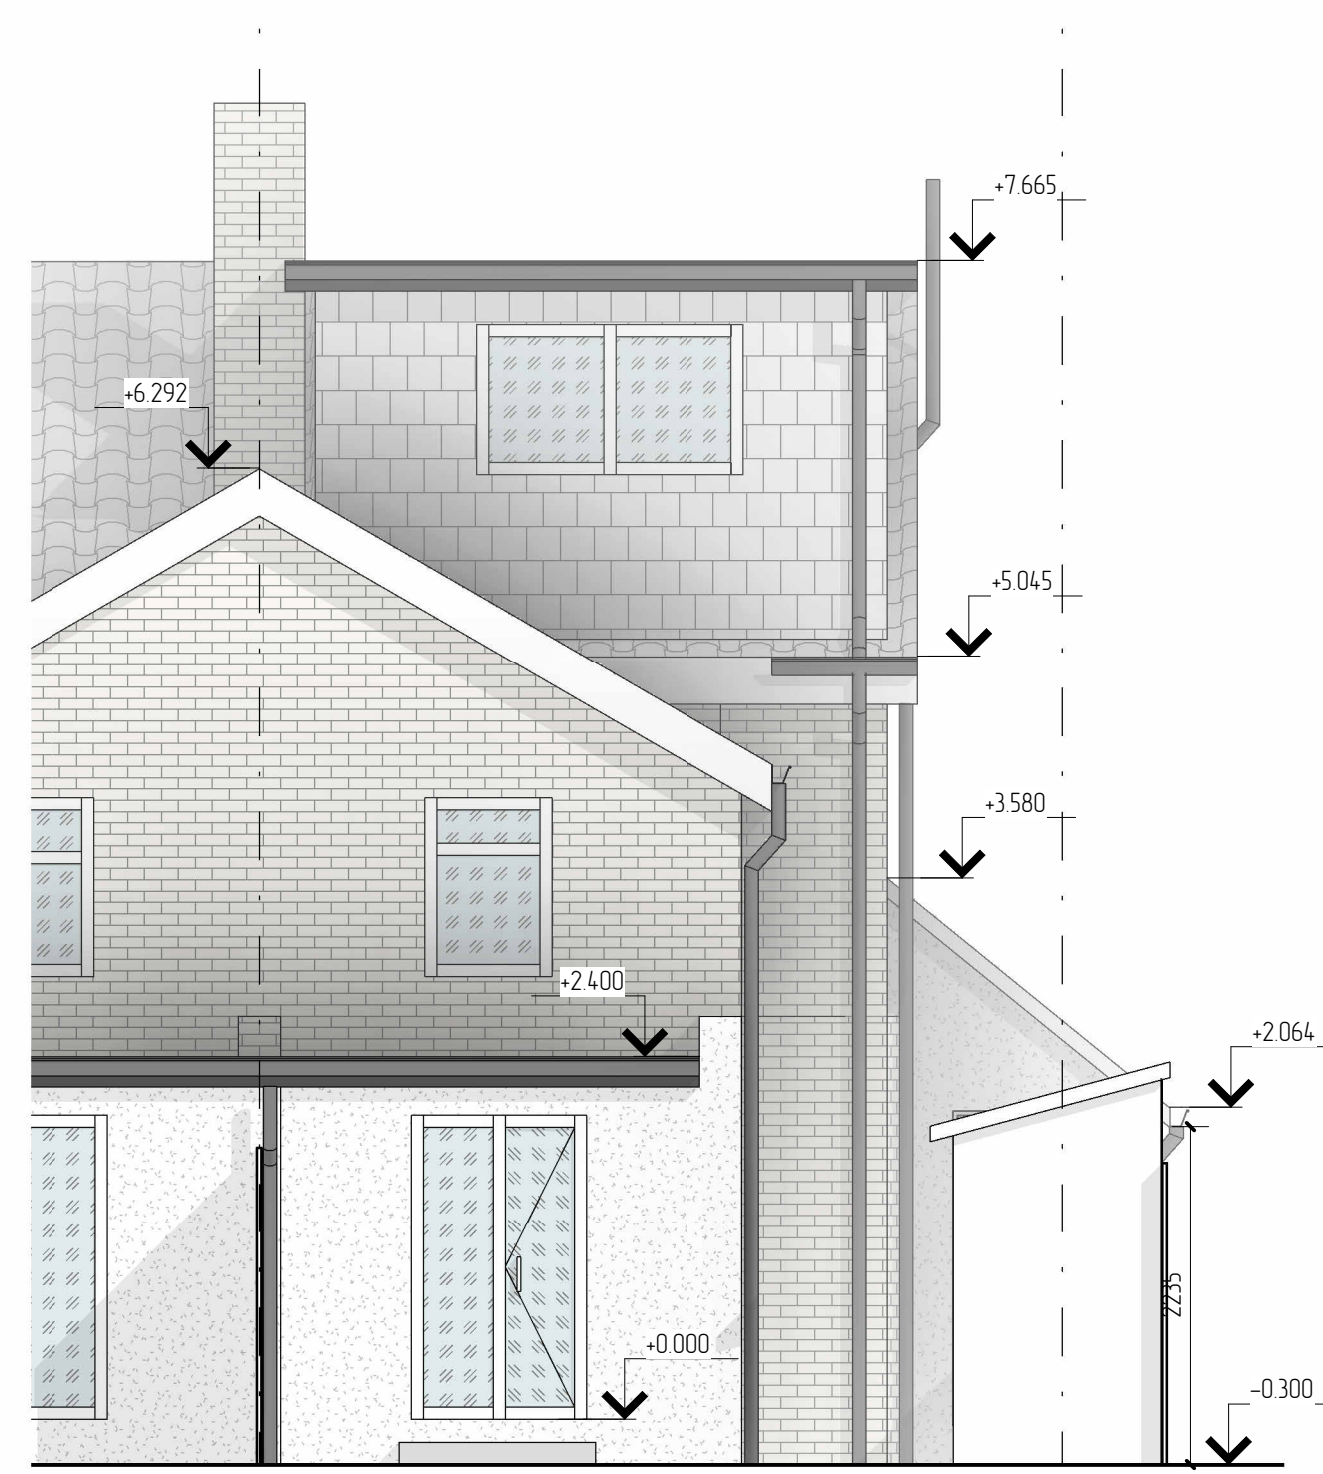


REAR ELEVATION AS EXISTING
(SCALE 1:50@A1)

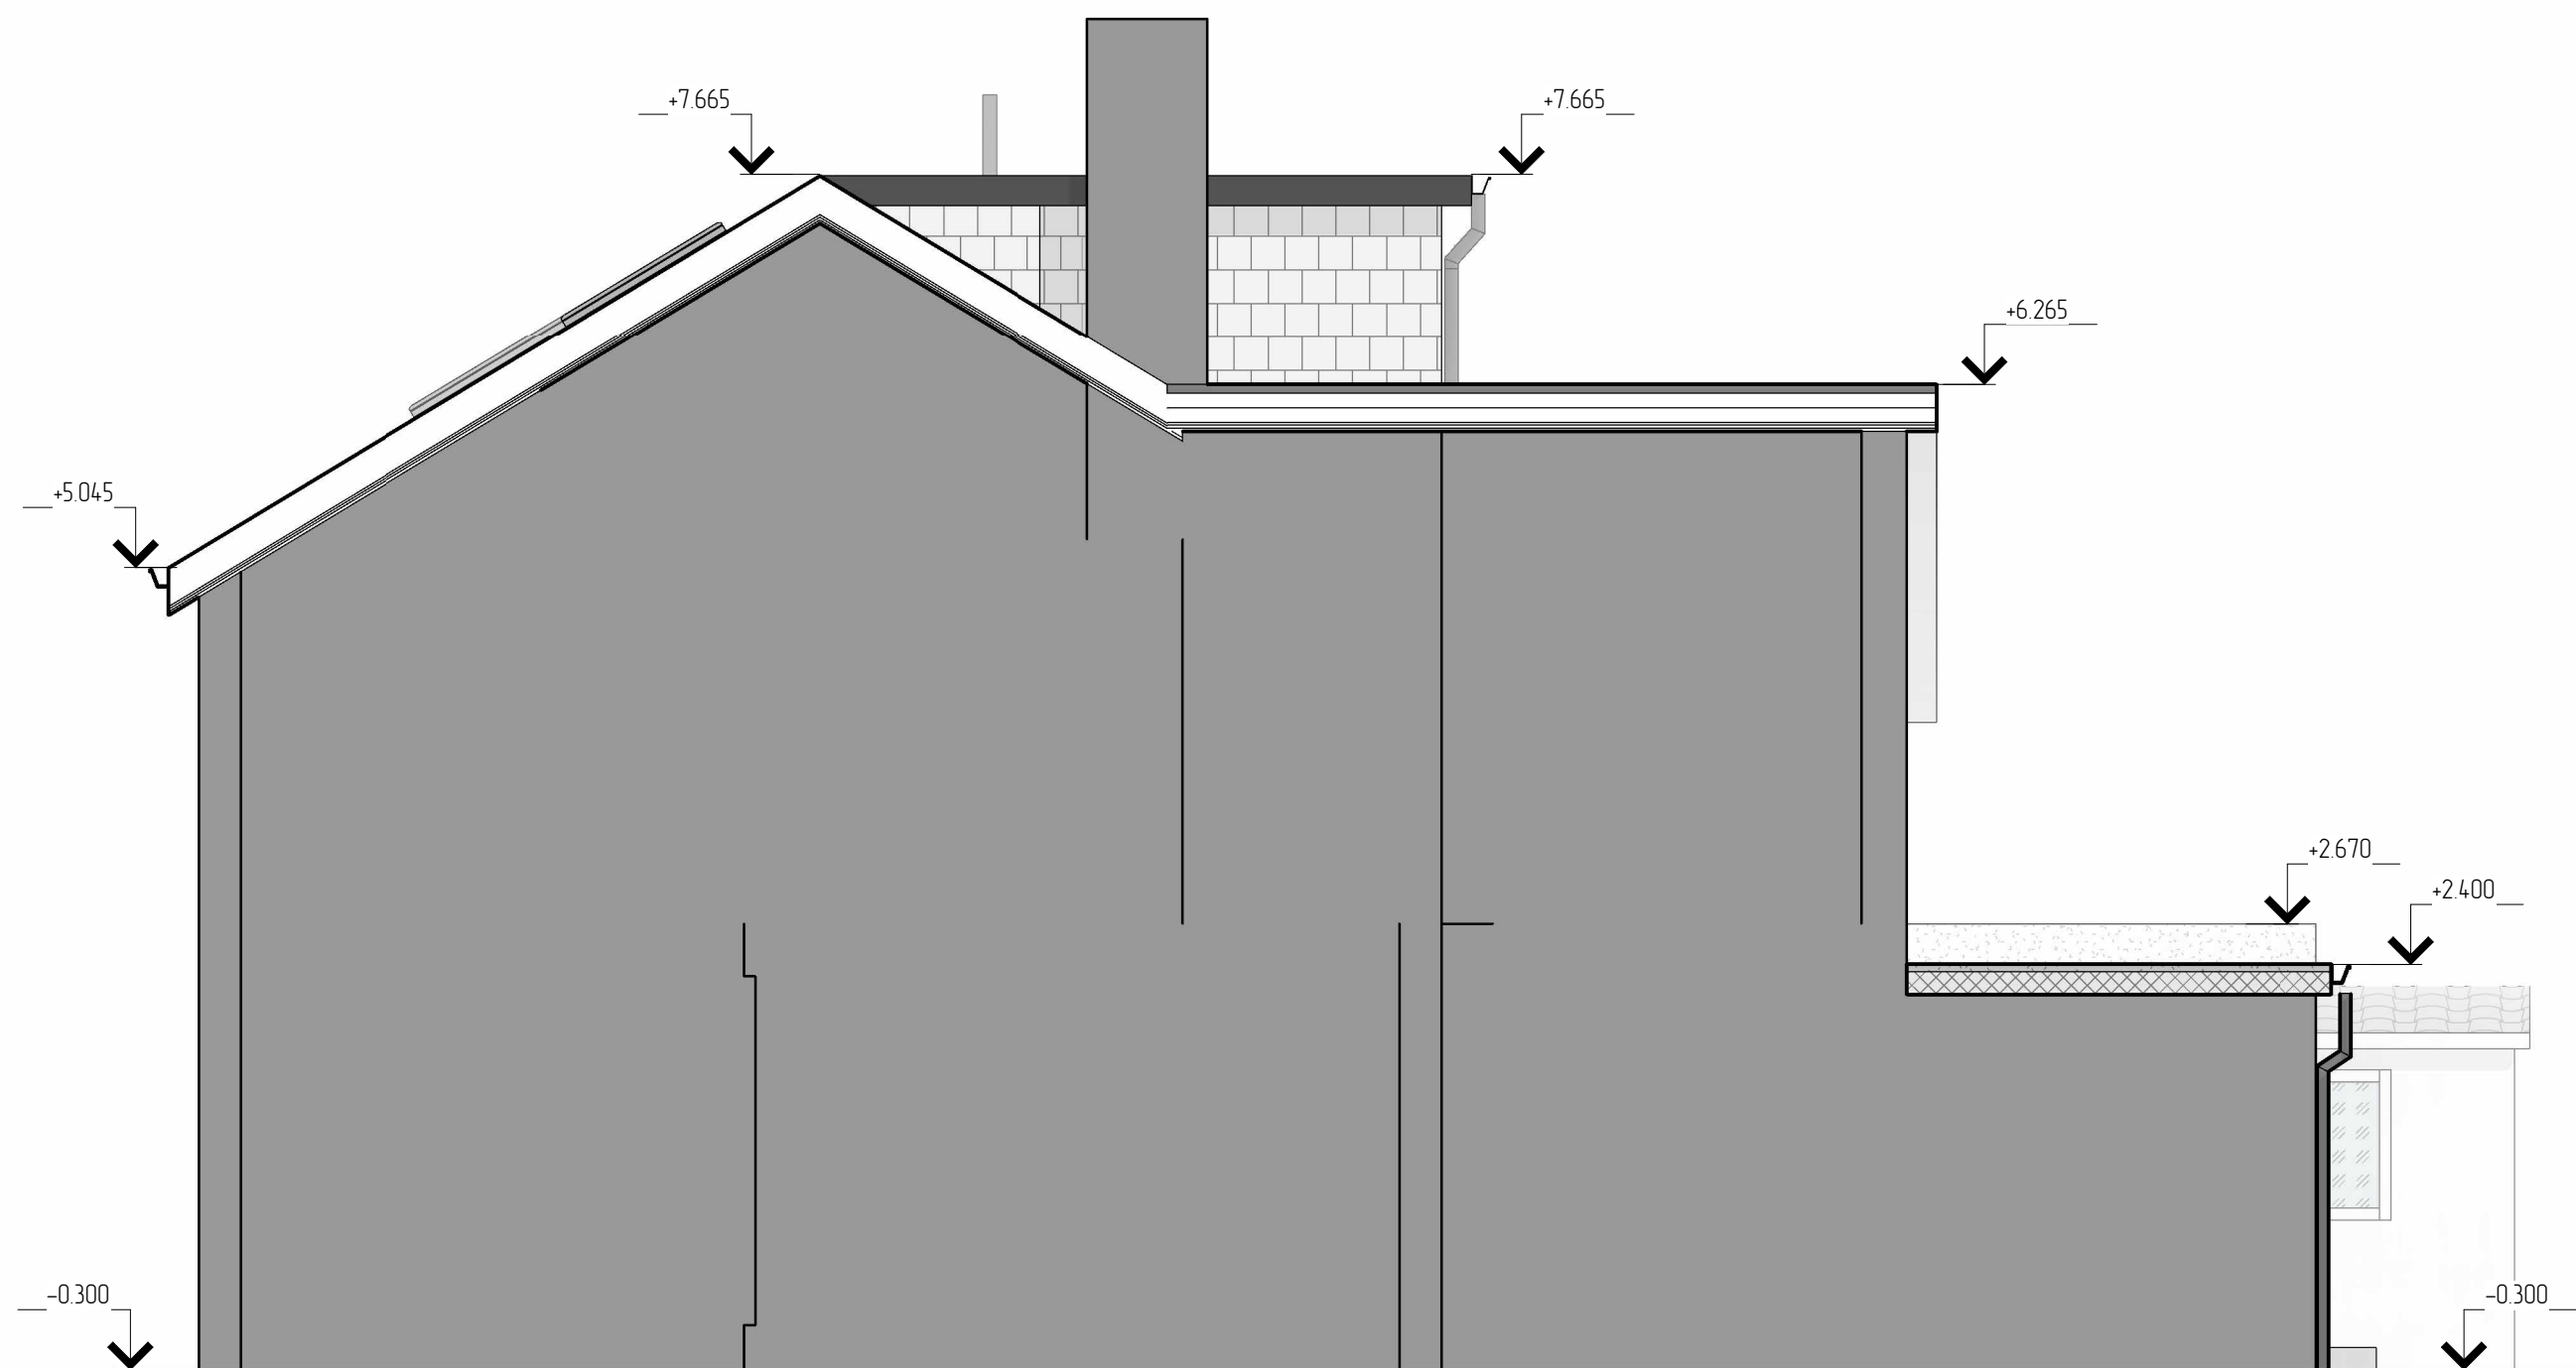

SIDE ELEVATION AS EXISTING
(SCALE 1:50@A1)

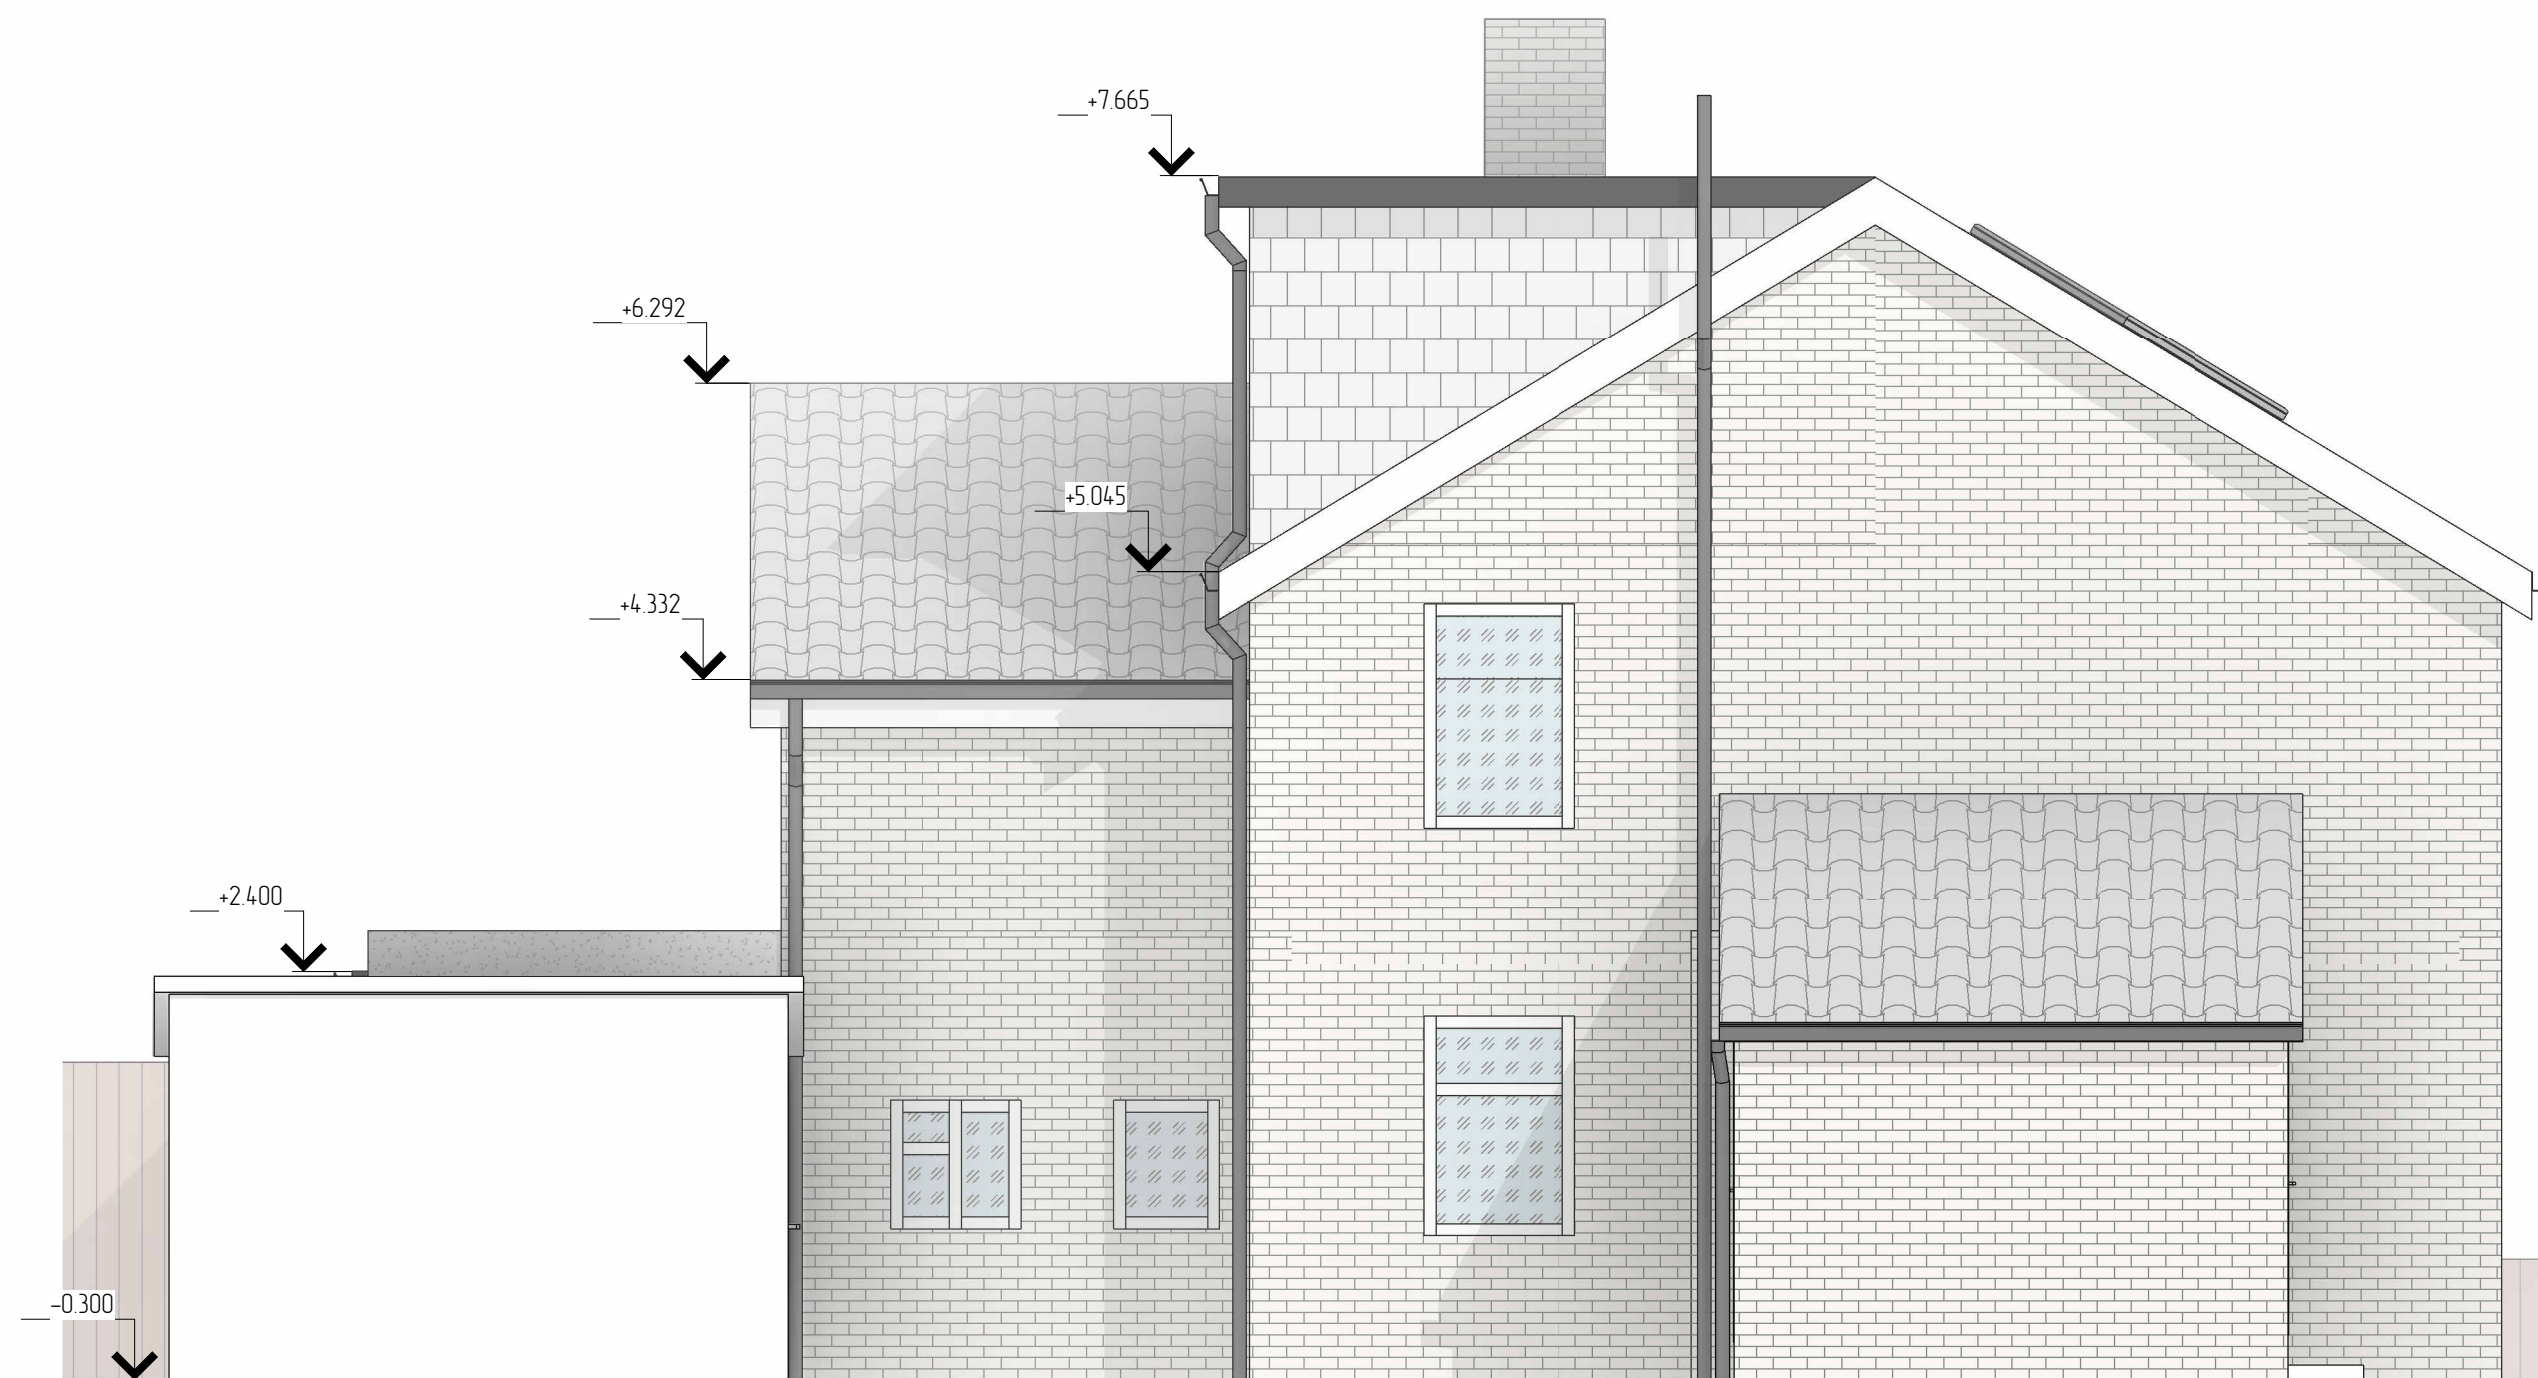

SIDE ELEVATION AS EXISTING
(SCALE 1:50@A1)

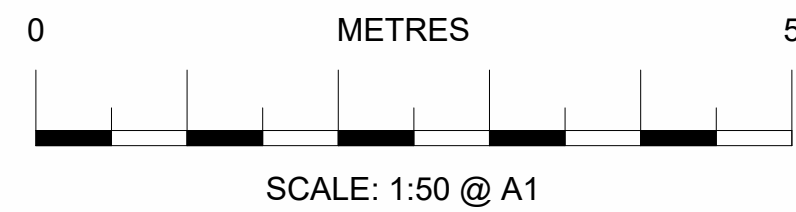

THIS DRAWING IS THE PROPERTY OF
AR. DESIGN
AND MUST NOT BE COPIED OR REPRODUCED
EXCEPT
WITH THEIR EXPRESS PERMISSION, NOR MAY
THE DESIGN
OR ANY INFORMATION SHOWN THEREON
BE DISCLOSED TO ANY THIRD PARTY.
WE WILL NOT BE RESPONSIBLE FOR OTHER
CONTRACTUAL
DIMENSIONS
© THIS DRAWING IS COPYRIGHT

REV:	AMENDMENT:	BY:	DATE:
------	------------	-----	-------

TITLE:
FRONT, REAR AND SIDE ELEVATIONS AS
EXISTING

SITE ADDRESS:
78 Carshalton Grove Sm1 4NB

JOB No.20022 CLIENT: -

SCALE: 1:50 @ A1 DWG SHEET: A03

REV:

DRAWN BY: AR DATE: 07/02/2024

APPROVED BY: *** DATE: **/**/****

ARCHITECTURE,
PLANNING &
ENGINEERING

EMAIL:
AR.DESIGN&CONSTRUCTION@
GMAIL.COM
Tel: 074 2955-9396

