




EXISTING ROOF PLAN

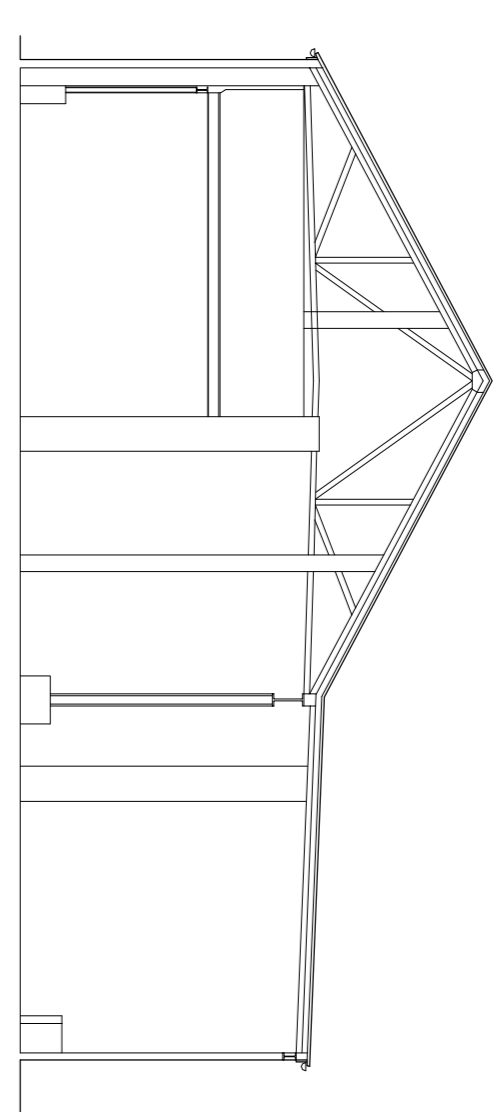



EXISTING SECTION B - B

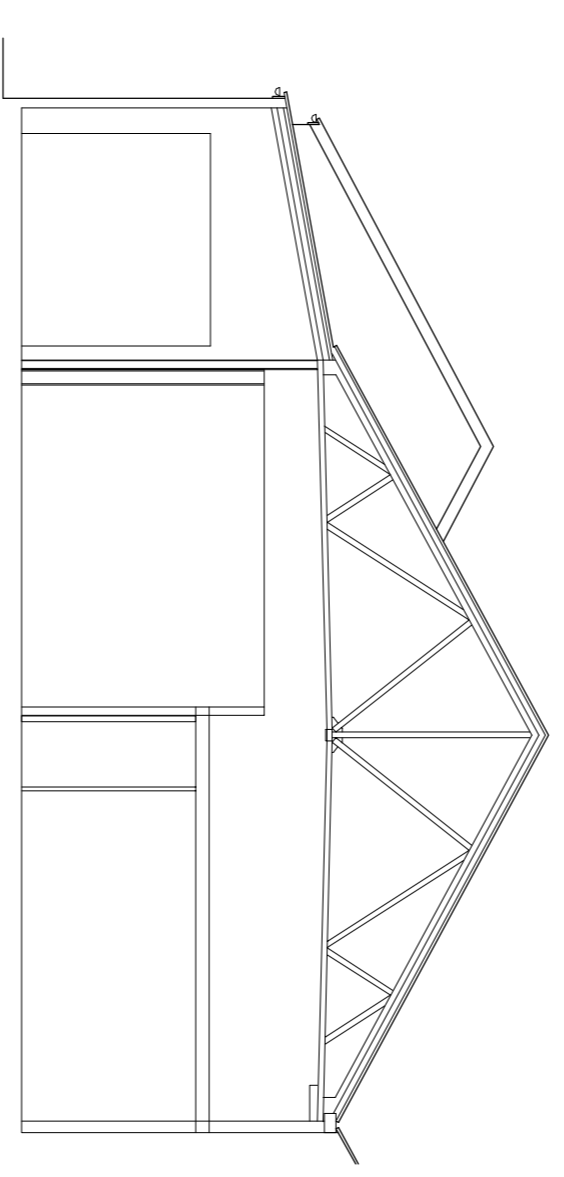


EXISTING SECTION A - A

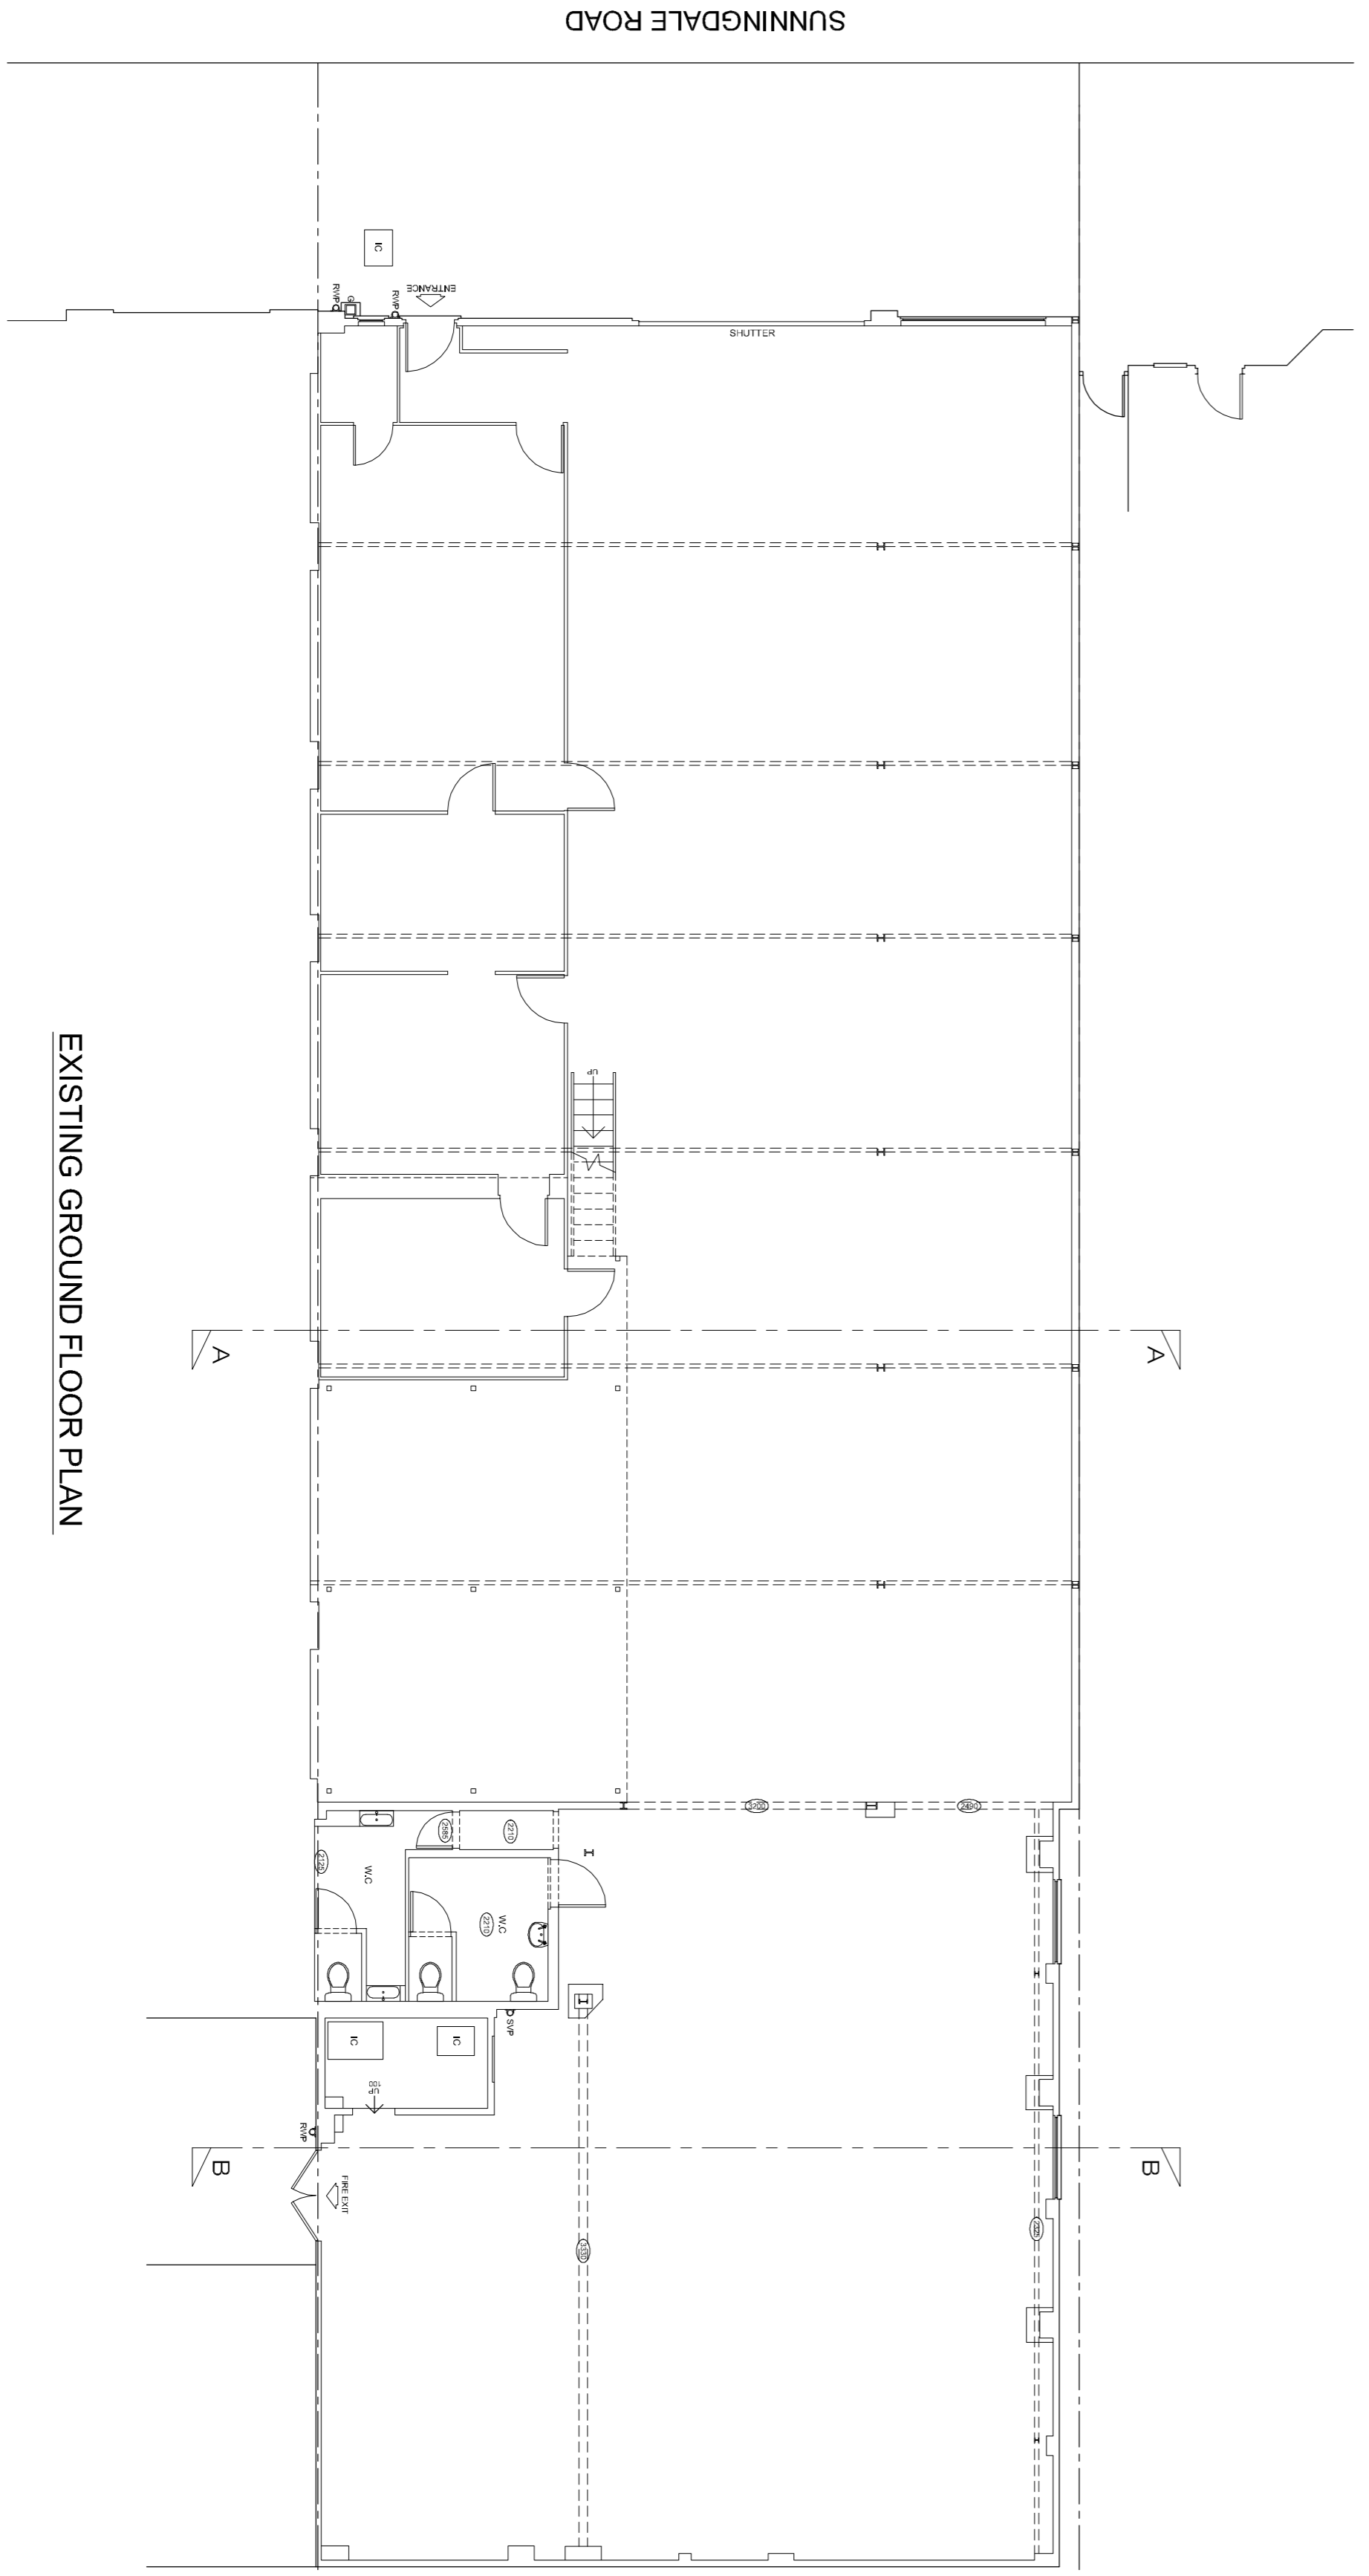

EXISTING GROUND FLOOR PLAN

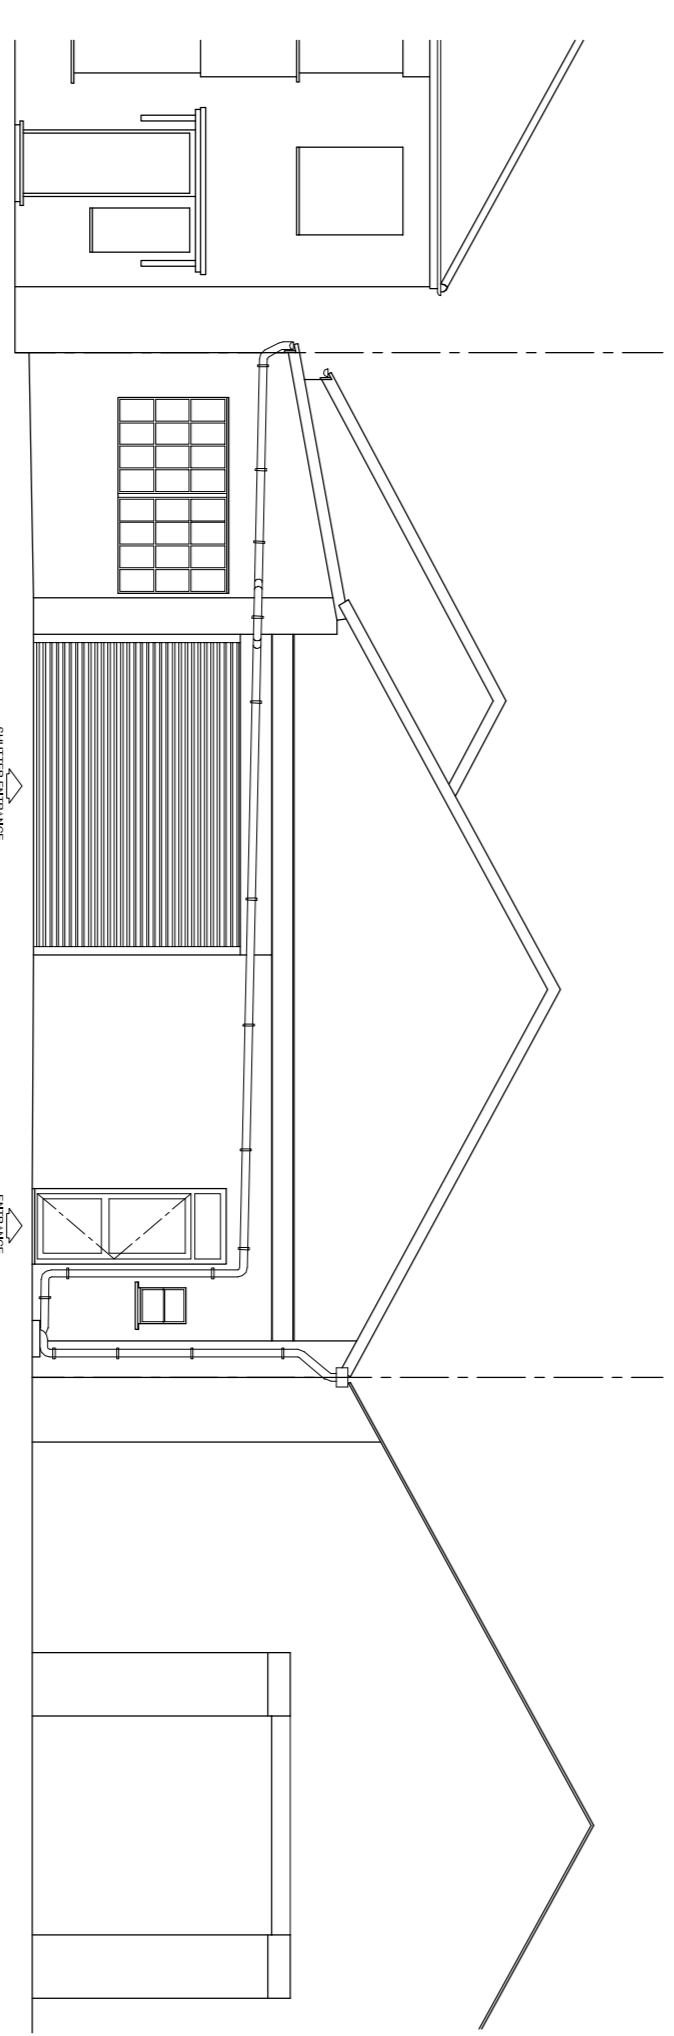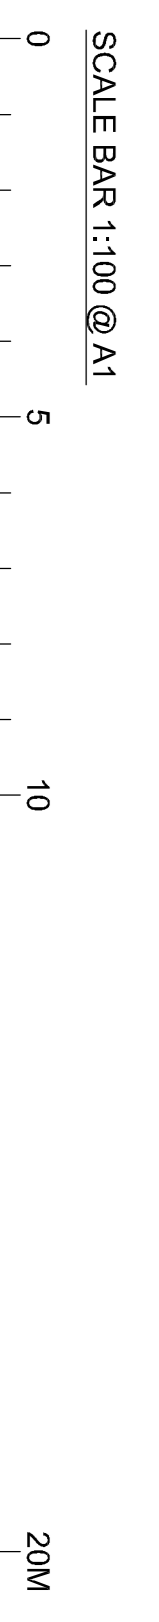

EXISTING FRONT ELEVATION

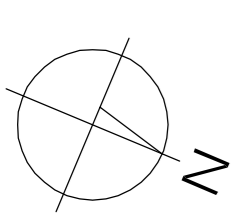

<b>BRM Associates</b> Building Design and Construction Consultants	
BRM Associates Ltd 27-29 St. James Street London SW1A 1BN Tel: 020 7493 7877	BRM Associates Ltd 27-29 St. James Street London SW1A 1BN Tel: 020 7493 7877
Project Location WORKSHOP 62 SUNNINGDALE ROAD, SW17 2SE	Client LINES COLLEGE
Scale 1:100 @ A3	Date NOV 2023
Drawn SHE	Checked SHE
Project No. BRM/24/23-E1	Sheet No. 1/1