



ALL DIMENSIONS ARE IN mm UNLESS NOTED OTHERWISE

N.G.R E: 526382 N: 162995

NOTES:

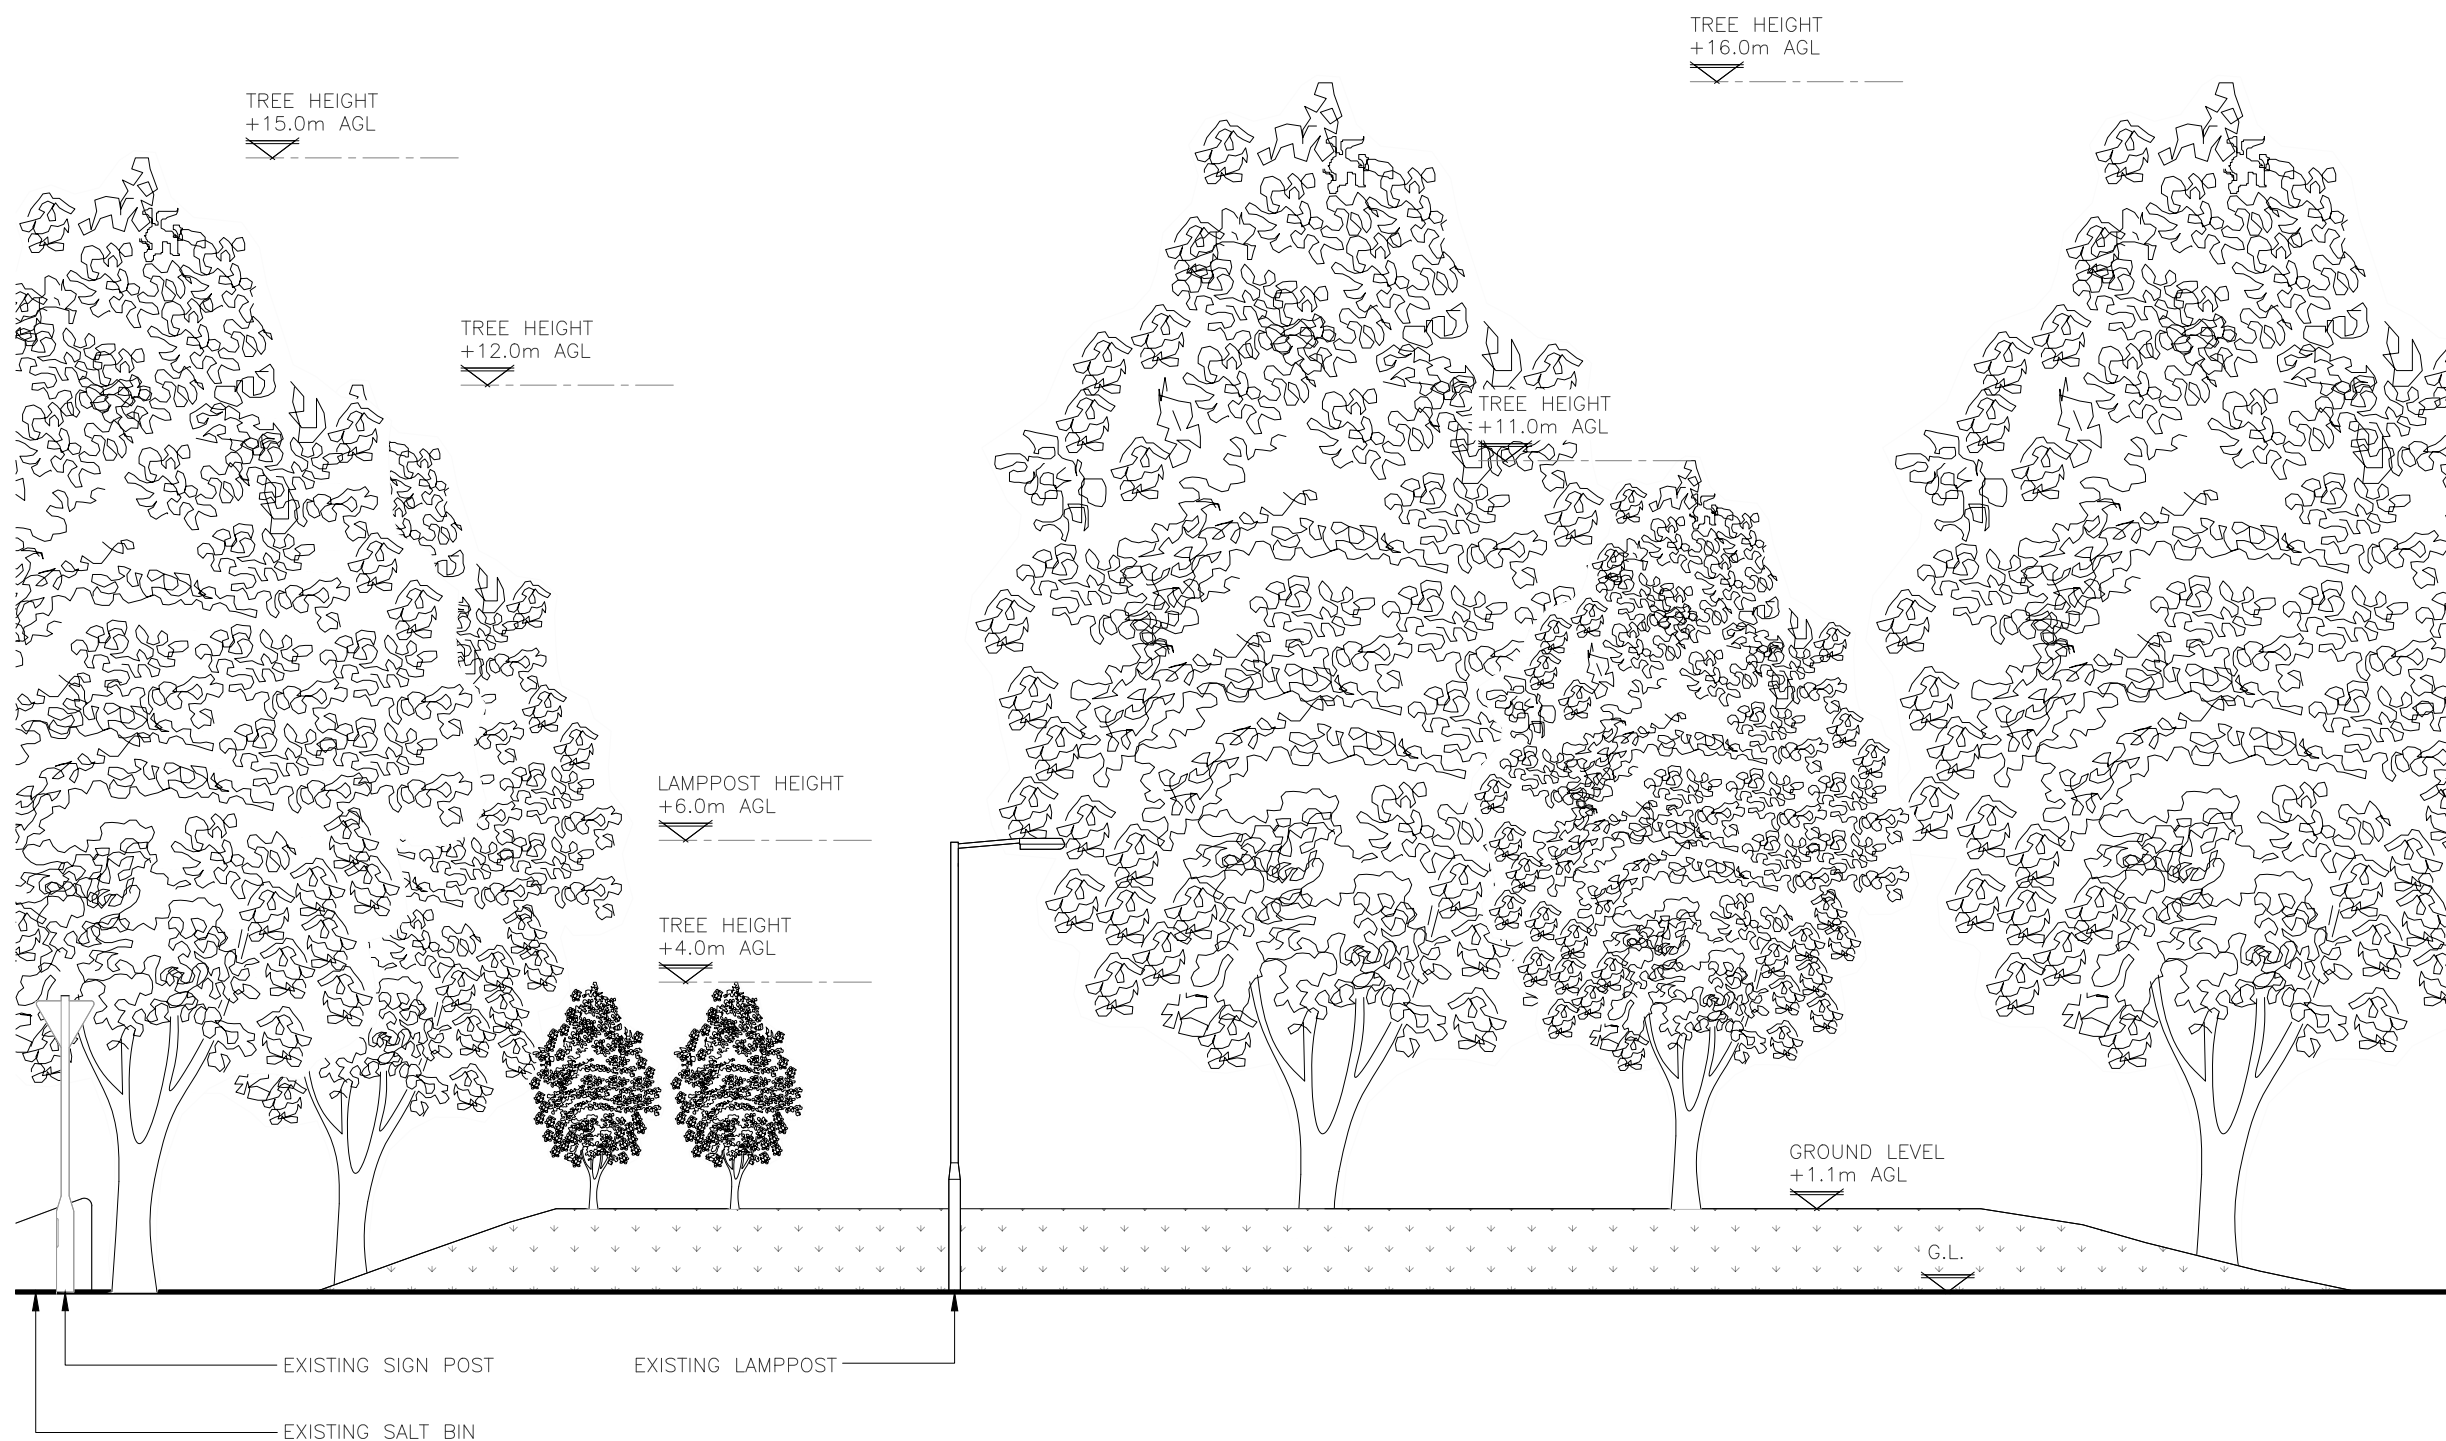

EXISTING NORTH WEST ELEVATION
(1:100)

 

A	Issued for Approval	JL	UP	20.10.23
REV	MODIFICATION	BY	CH	DATE



Cell Name	Opt.
GRASS VERGE THE DOWNSWAY	A

Cell ID No		
CORNERSTONE	VMO2	VF
30790700 E370687	N/A	23715_0

Site Address / Contact Details
GRASS VERGE THE DOWNSWAY THE DOWNSWAY SUTTON GREATER LONDON SM2 5HH

Drawing Title:	EXISTING SITE ELEVATION
----------------	-------------------------

Purpose of issue:	PLANNING	Dwg Rev:
		A

Drawing Number:	300	Pack Issue:
		A

Surveyed By:	PW	Original Sheet Size:	A3	Pack Issue:				
Drawn:	JL	Date:	20.10.23	Checked:	UP	Date:	20.10.23	A