


Cheam Road

Sutton Baptist Church Parking

0 1m 5m

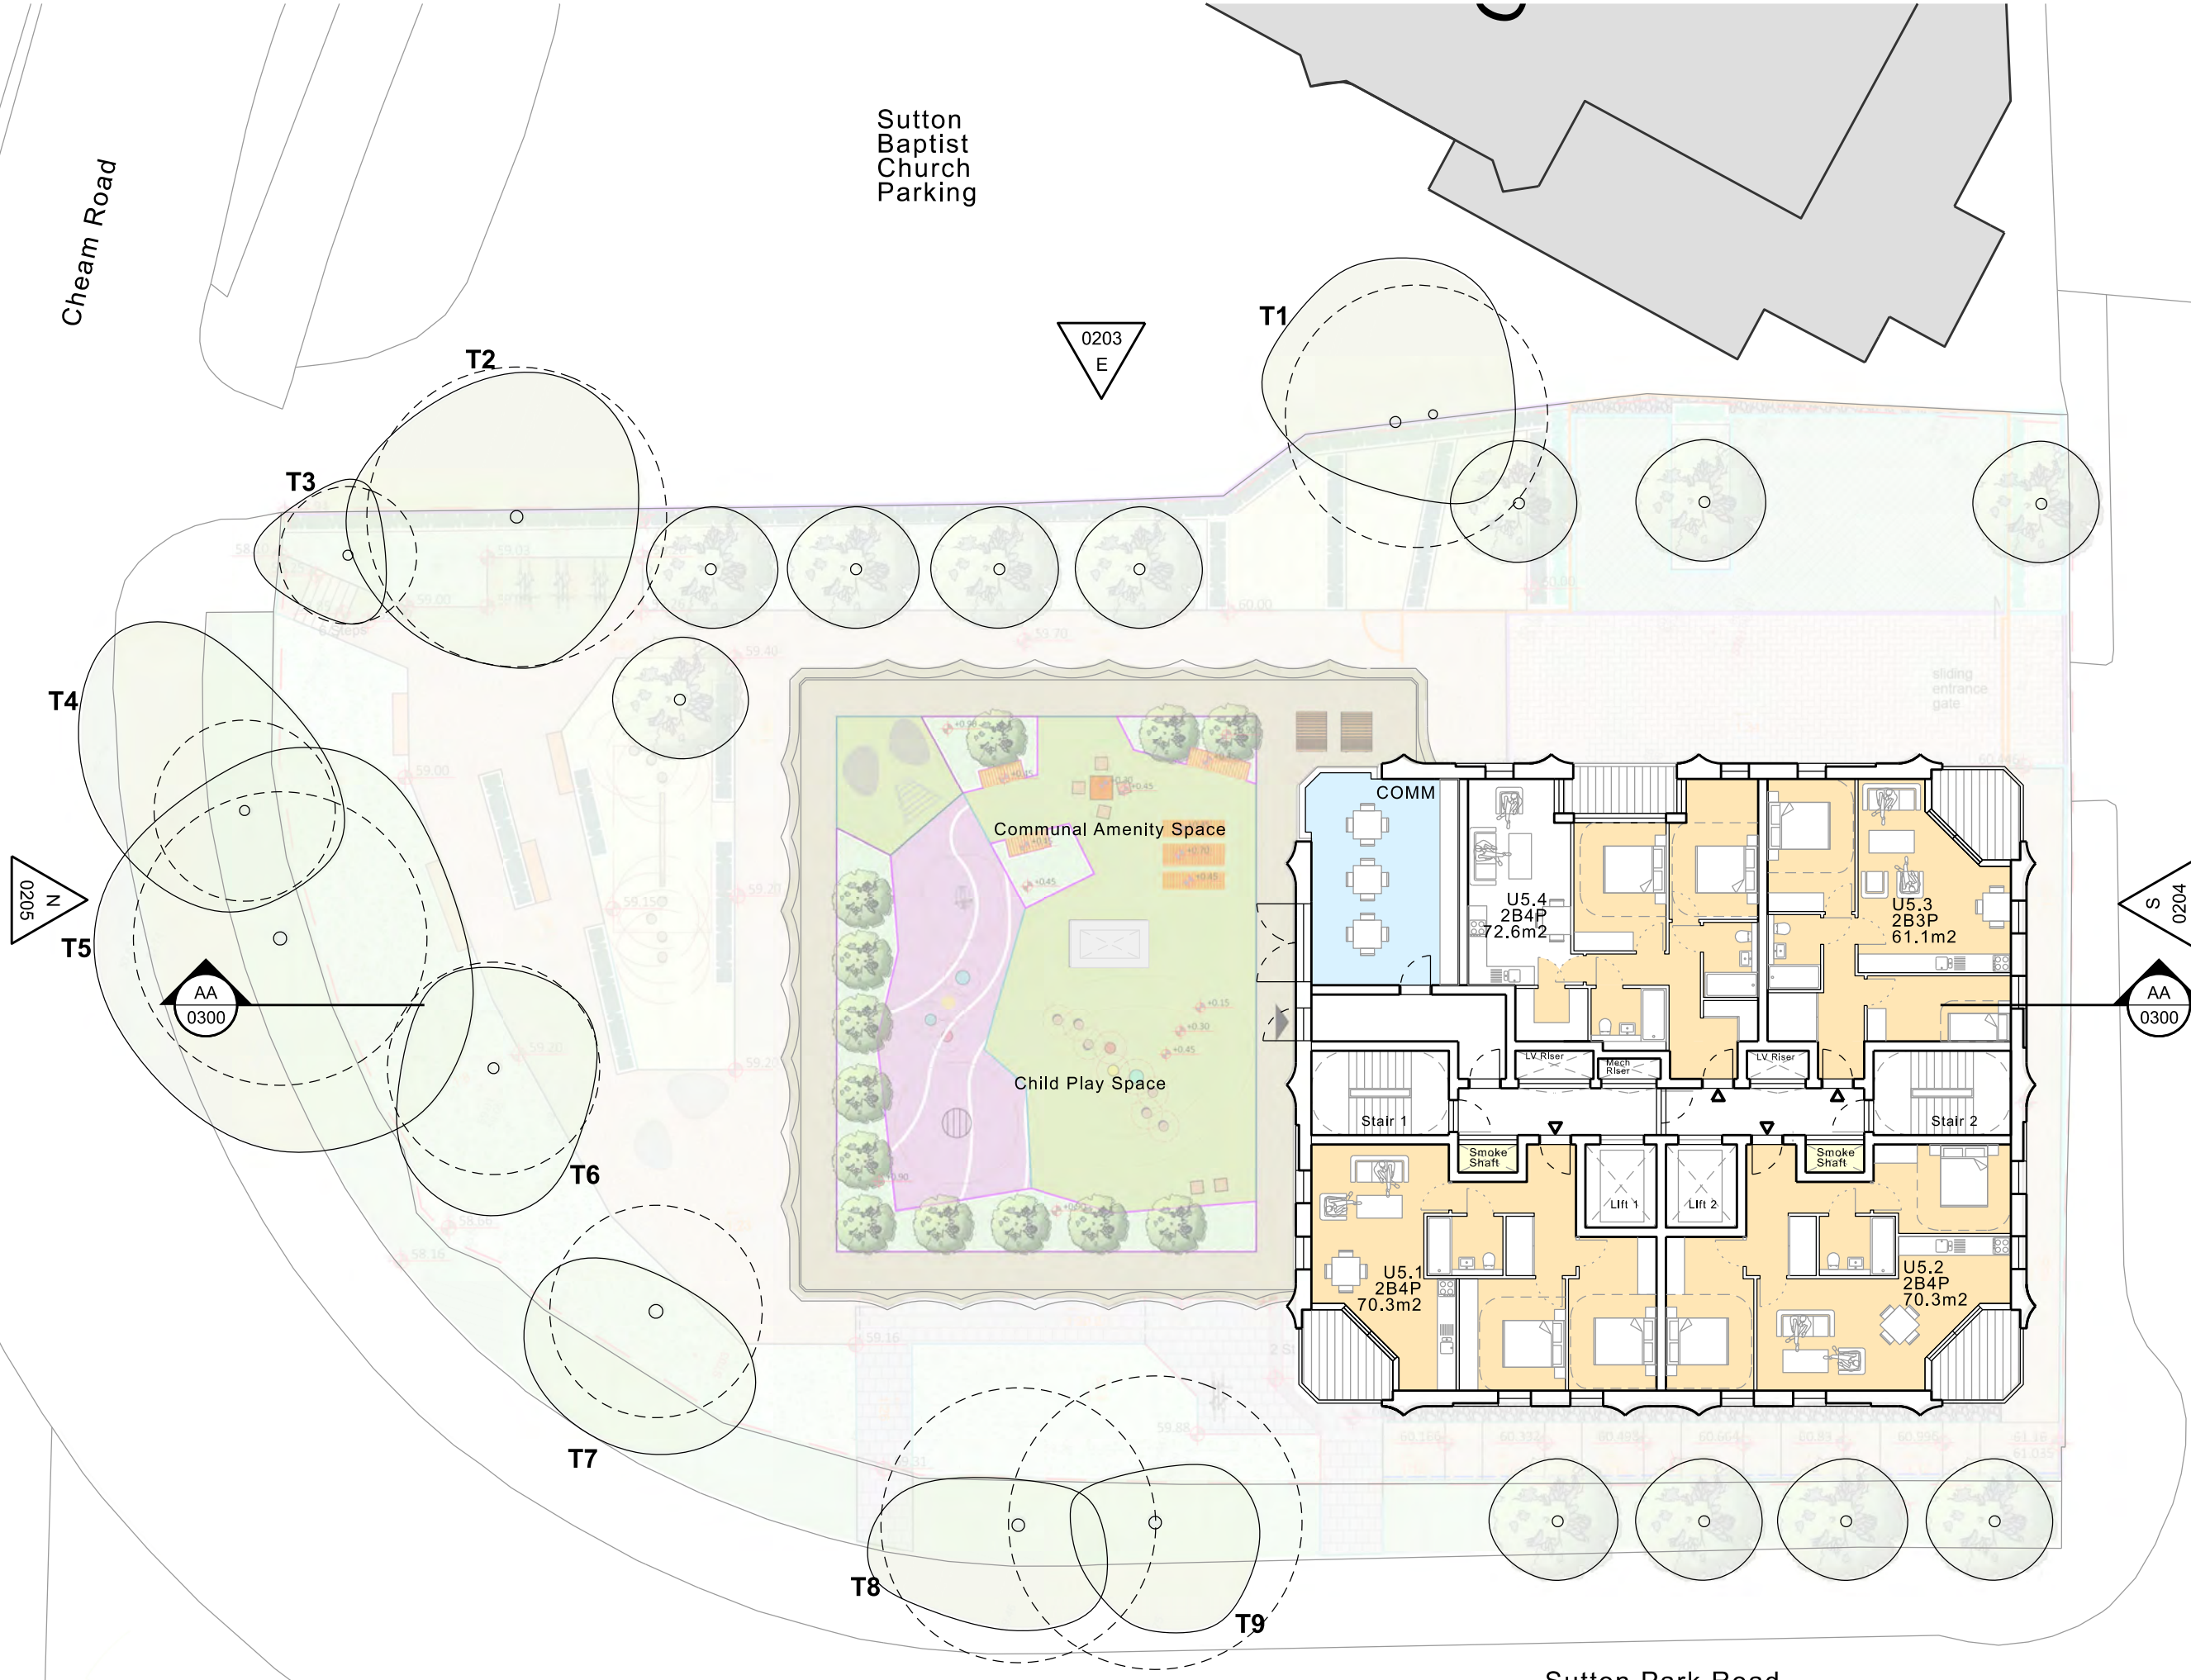

0205
N

0203
E

0204
S

AA
0300

AA
0300

0202
W

01
DRG

Level 5 Floor Plans
Proposed 1:200@A3

P0 07/02/24 Planning Issue
Revision Date Description

© copyright Wimshurst Pelleriti, all rights reserved 2024

The sizing of all structural and service elements must always be checked against the relevant engineers drawings. No reliance should be placed upon sizing information shown on this drawing.

Project
City House, Sutton
Sutton Park Road, SM1 2AE

Drawing Title
Level 5 Floor Plan
Proposed

Drawing Number	Revision
0816-WPA-0114	P0
Scale @ A3	Revision Date
1:200	07 Feb 2024

Drawing Purpose
PLANNING

WIMSHURST PELLERITI

The Mews,
6 Putney Common, SW15 1HL
0208 780 2206
Info@wp.uk.com
wimshurst-pelleriti.com



Sutton Park Road