
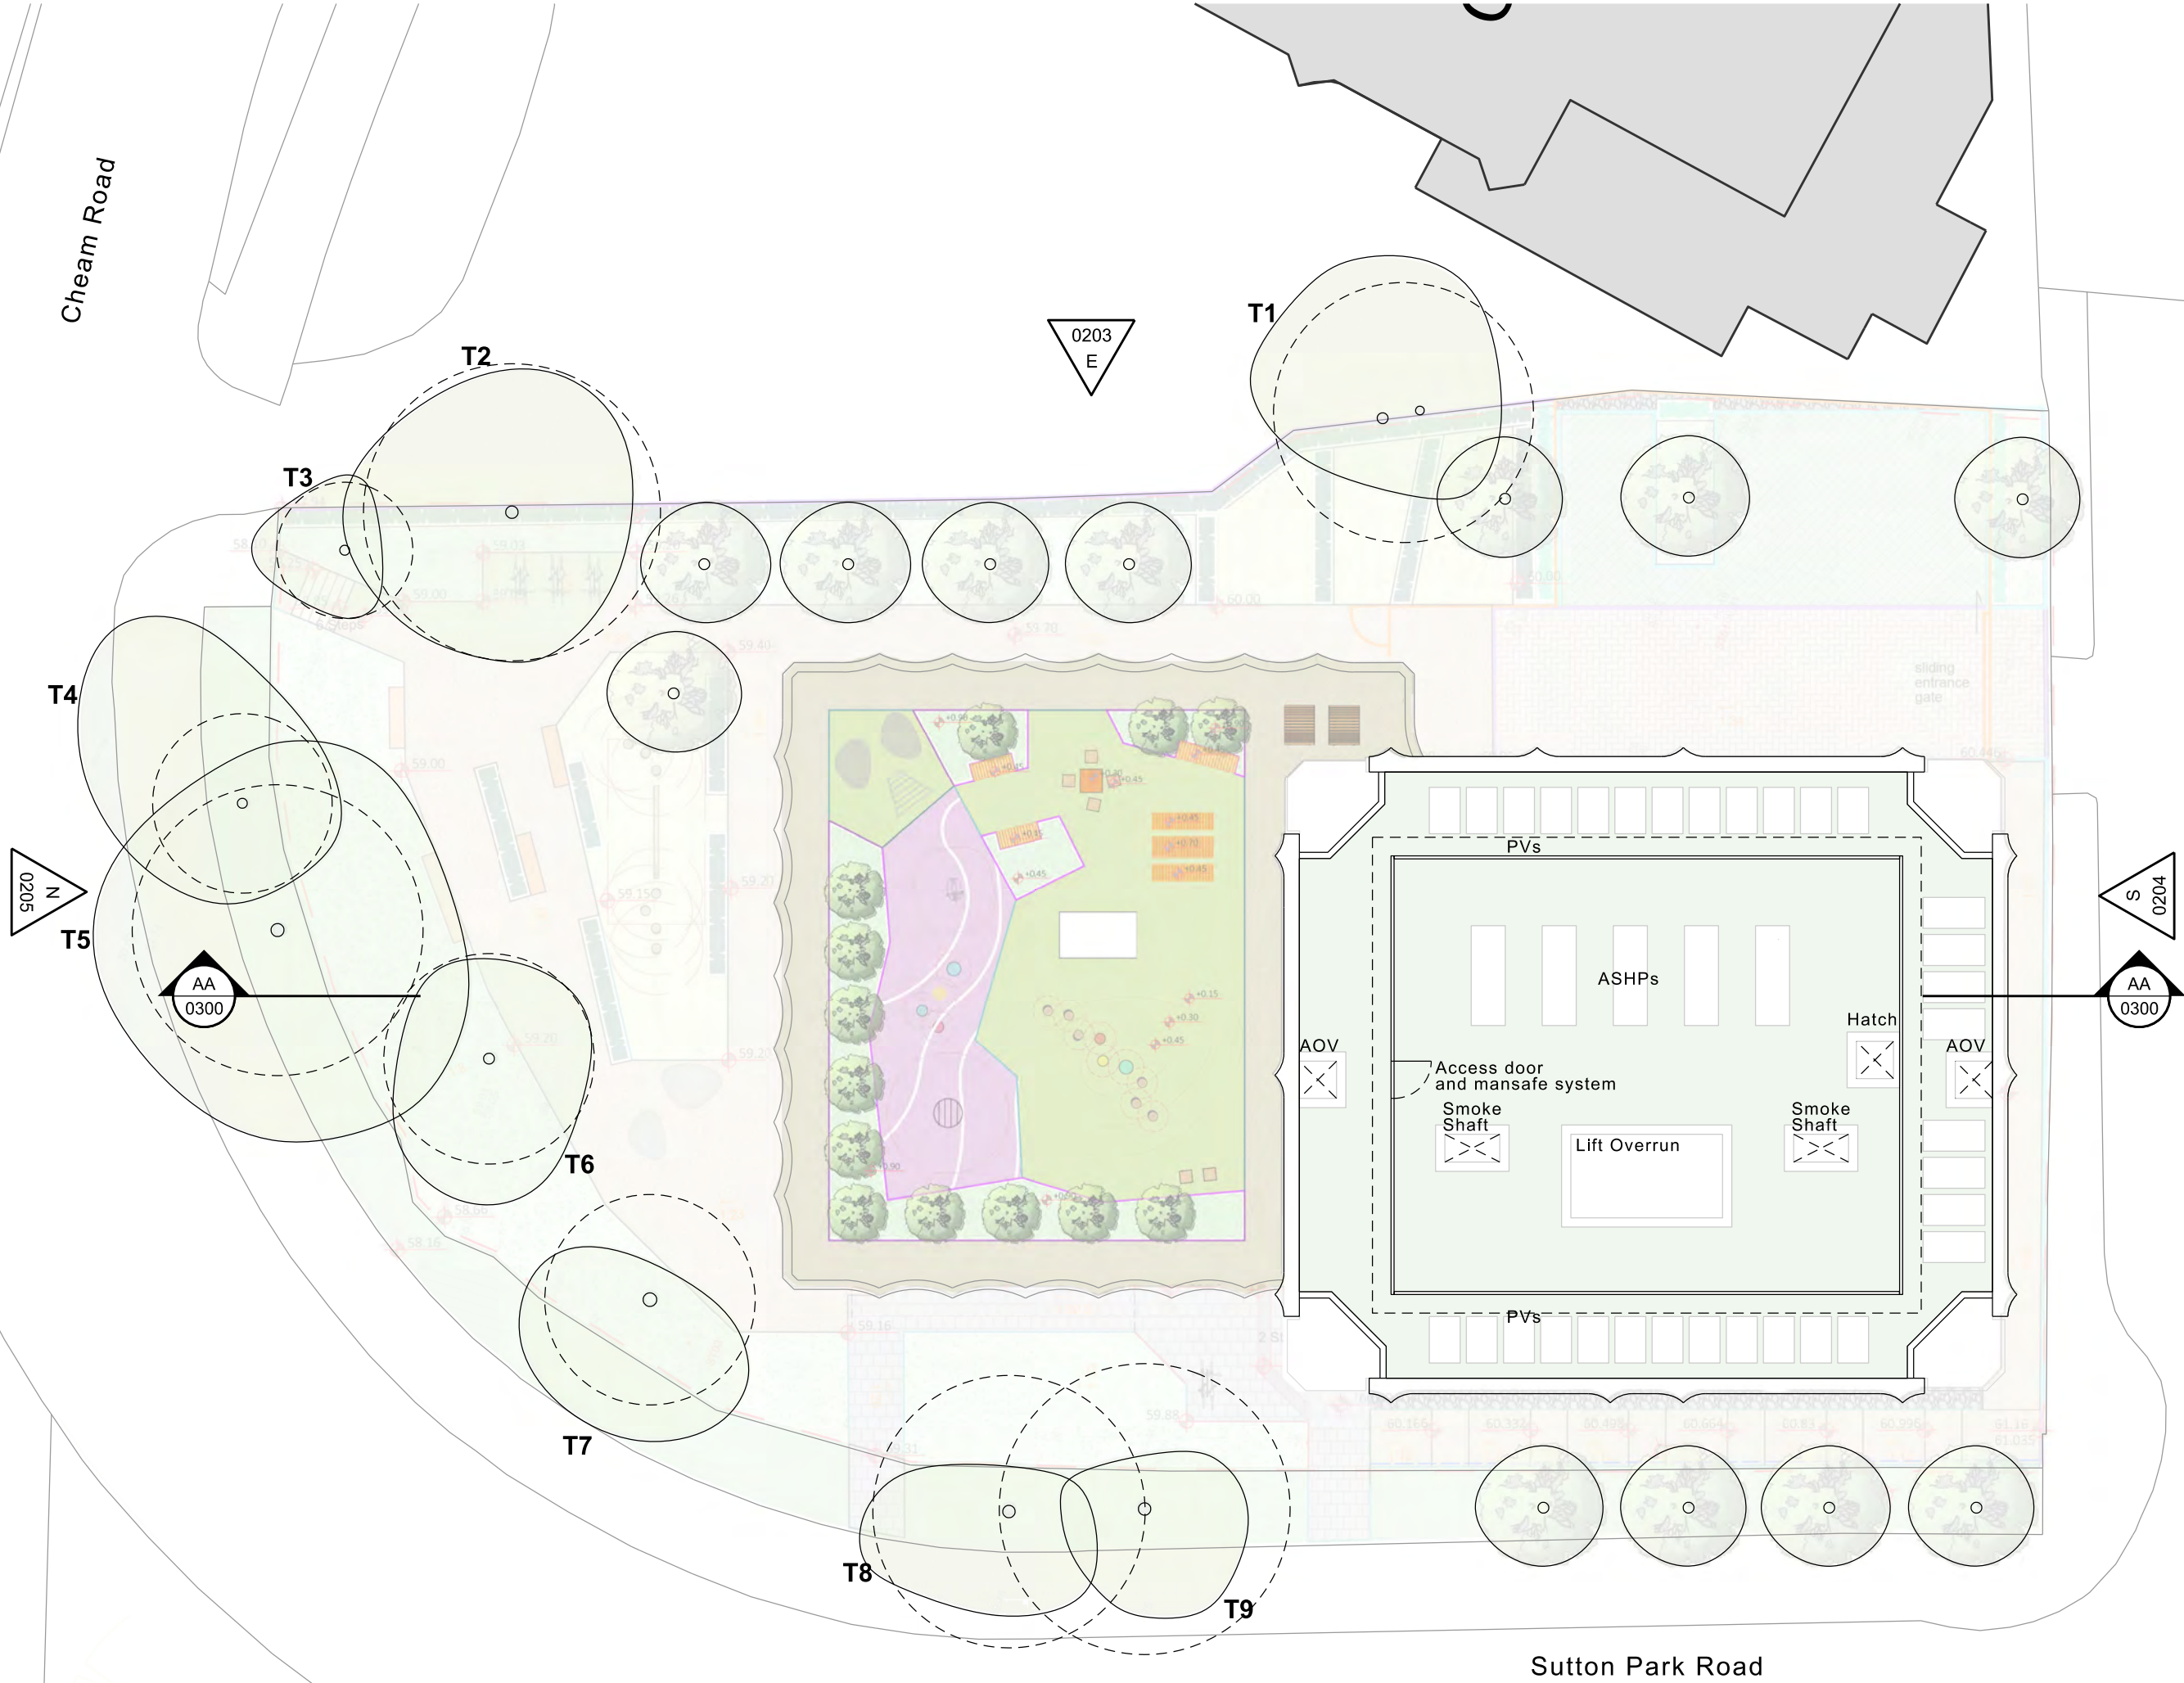
 


Cheam Road

 

0203
E

T1

T2

T3

T4

0205
N

T5

AA
0300

T6

S
0204

AA
0300

T7

T8

T9

W
0202

PVs

ASHPs

Hatch

AOV

Access door
and mansafe system

Smoke
Shaft

Lift Overrun

Smoke
Shaft

AOV

PVs

Sutton Park Road

P0	07/02/24	Planning Issue
Revision	Date	Description

© copyright Wimshurst Pelleriti, all rights reserved 2024

The sizing of all structural and service elements must always be checked against the relevant engineers drawings. No reliance should be placed upon sizing information shown on this drawing.

Project
City House, Sutton
Sutton Park Road, SM1 2AE

Drawing Title
Roof Plan
Proposed

Drawing Number	Revision
0816-WPA-0116	P0
Scale @ A3	Revision Date
1:200	07 Feb 2024

Drawing Purpose
PLANNING

WIMSHURST PELLERITI

The Mews,
6 Putney Common, SW15 1HL

0208 780 2206
Info@wp.uk.com
wimshurst-pelleriti.com



01
DRG

Proposed

Roof Floor Plan
1:200@A3