



01
DRG Proposed Detailed Bay 01
1:75@A3

01
DRG Proposed Floor plan
1:75@A3

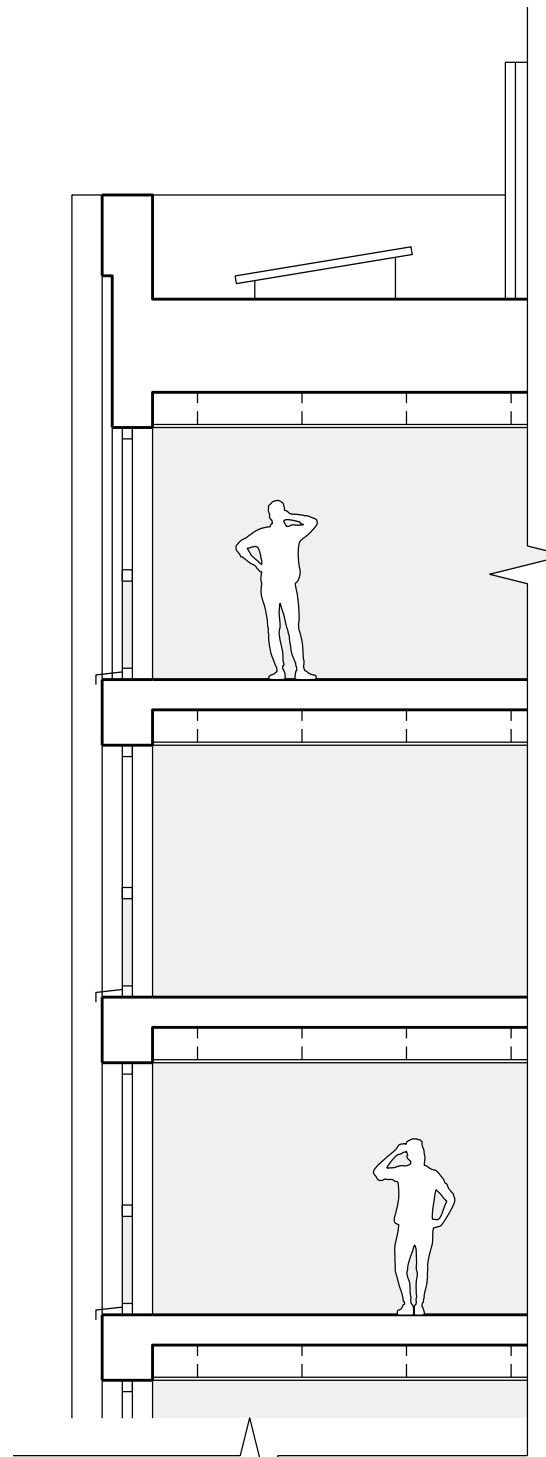

01
DRG Proposed Section
1:75@A3

0 50cm 1m 1.5m 3m

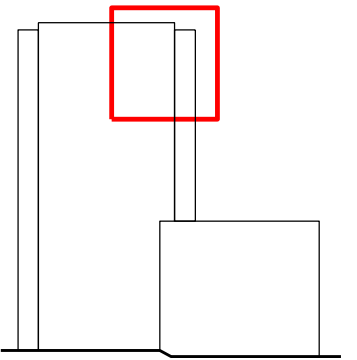

Key Elevation

Revision	Date	Description
P0	07/02/24	Planning Issue

© copyright Wimshurst Pelleriti, all rights reserved 2024

The sizing of all structural and service elements must always be checked against the relevant engineers drawings. No reliance should be placed upon sizing information shown on this drawing.

Project
City House, Sutton
Sutton Park Road, SM1 2AE

Drawing Title
Detailed Bay 01
Taller Building

Drawing Number	Revision
0816-WPA-0401	P0
Scale @ A3	Revision Date
1:75	07 Feb 2024

Drawing Purpose
PLANNING

WIMSHURST PELLERITI

The Mews,
6 Putney Common, SW15 1HL

0208 780 2206
Info@wp.uk.com
wimshurst-pelleriti.com

