

Exstension Materials

Roof

Pitched roof overlaid with concrete interlocking tiles and 2 no. Velux rooflights. Lead flashing at abutment to rear elevation and existing roof.

Rainwater Goods

Blac4k uPVC half round gutters and round downpipes.

External Walls


Cavity constructed masonry with facing brickwork laid in a stretcher bond.

Windows

White uPVC double glazed casement windows.

Doors

White aluminum frame double glazed bi-folding doors.

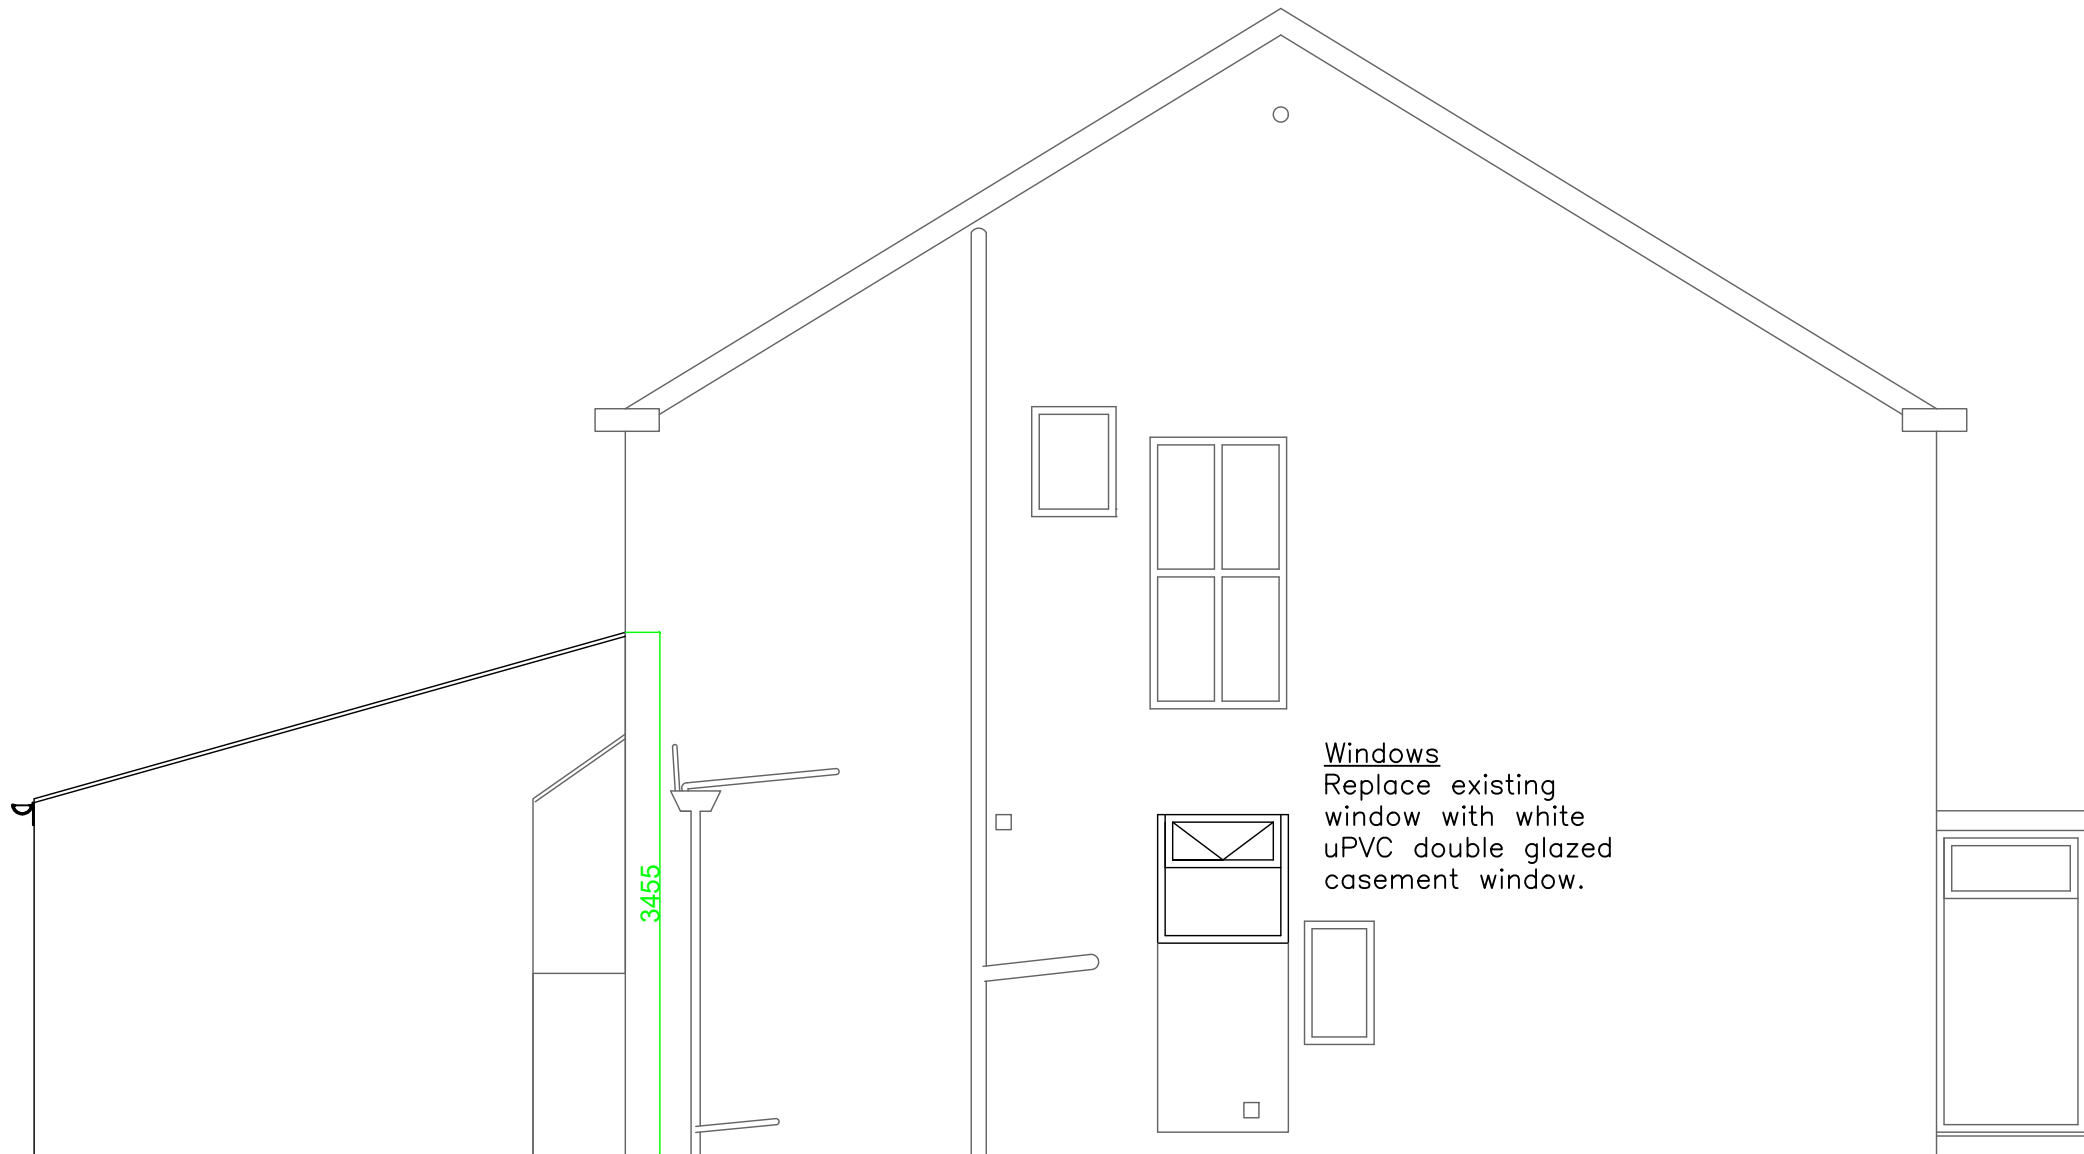

Windows

Replace existing window with white uPVC double glazed casement window.

Proposed Side Elevation



Location Plan
N.T.S

General Notes

Mr Nathan Waller
 90 Swifts Green Road
 Luton
 Bedfordshire
 LU2 8BW

Mr Matthew Janes MRICS
 07971 925743
 mjanes@janessurveying.co.uk

Project: 90 Swifts Green Road, Luton
 Single Storey Rear Extension and
 Internal Alterations

Ref: P23-141

Drawing No: P23-141-006/A

Title: Proposed Side Elevation

Scale:	1:50	Drawn:	MJ	Checked:	-	Co-ord chk:	-
Original Size:	A3	Date:	12/02/24	Date:		Date:	

Status: **PLANNING**