



PROPOSED FRONT ELEVATION 1:50

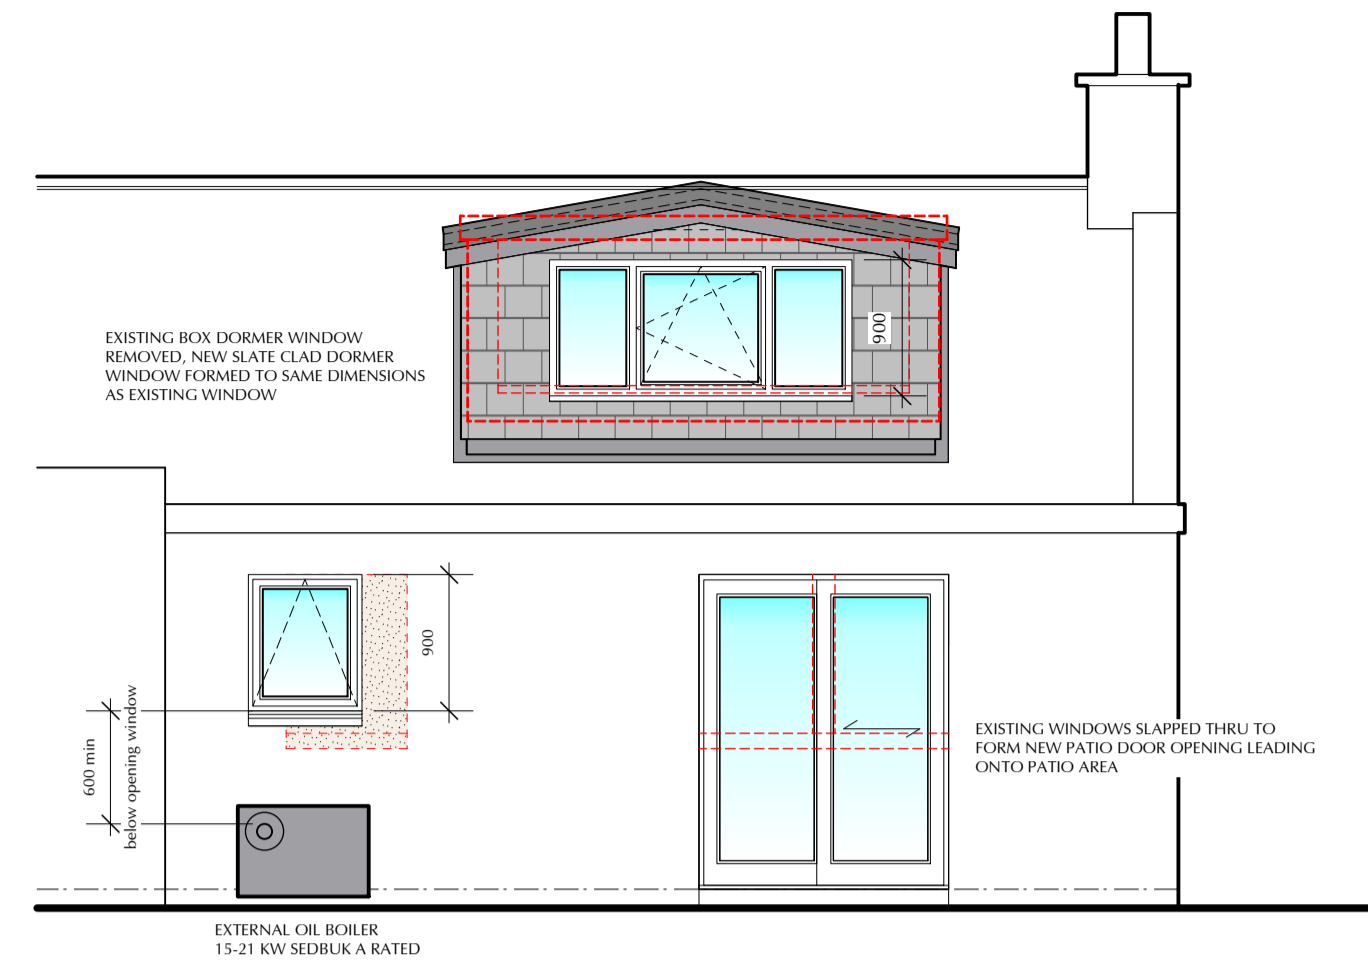


PROPOSED REAR ELEVATION 1:50

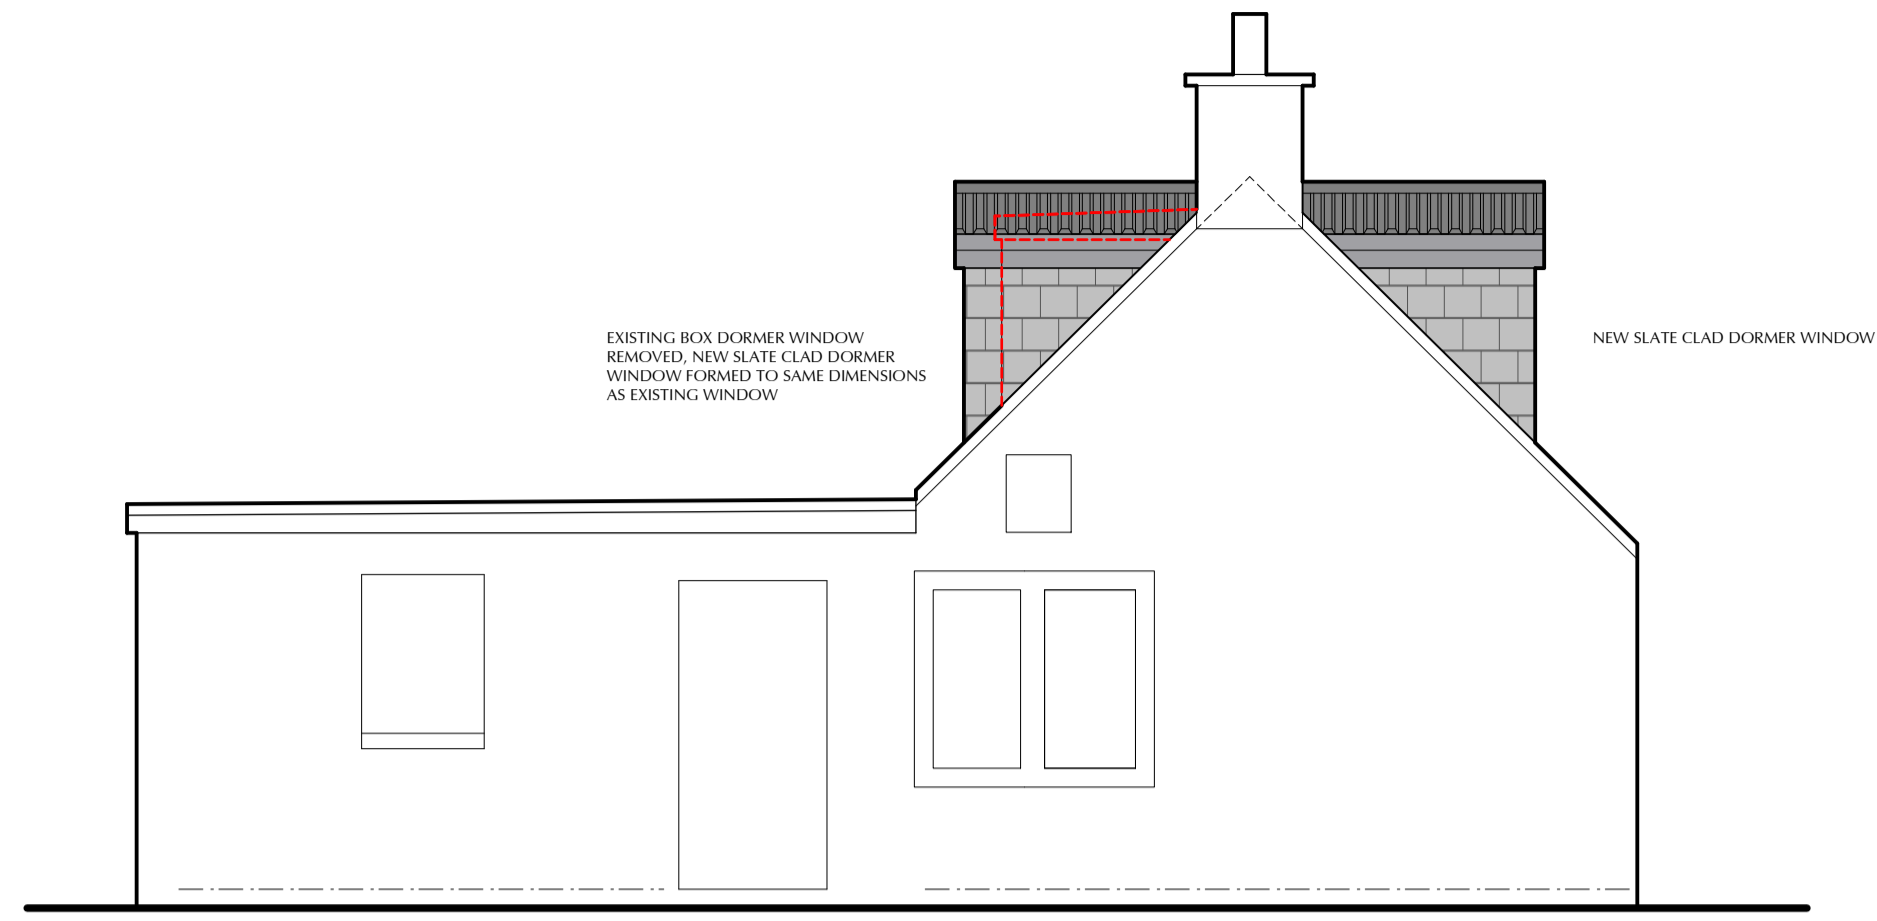


PROPOSED SIDE ELEVATION 1:50




EXISTING FRONT AND SIDE ELEVATIONS N.T.S.

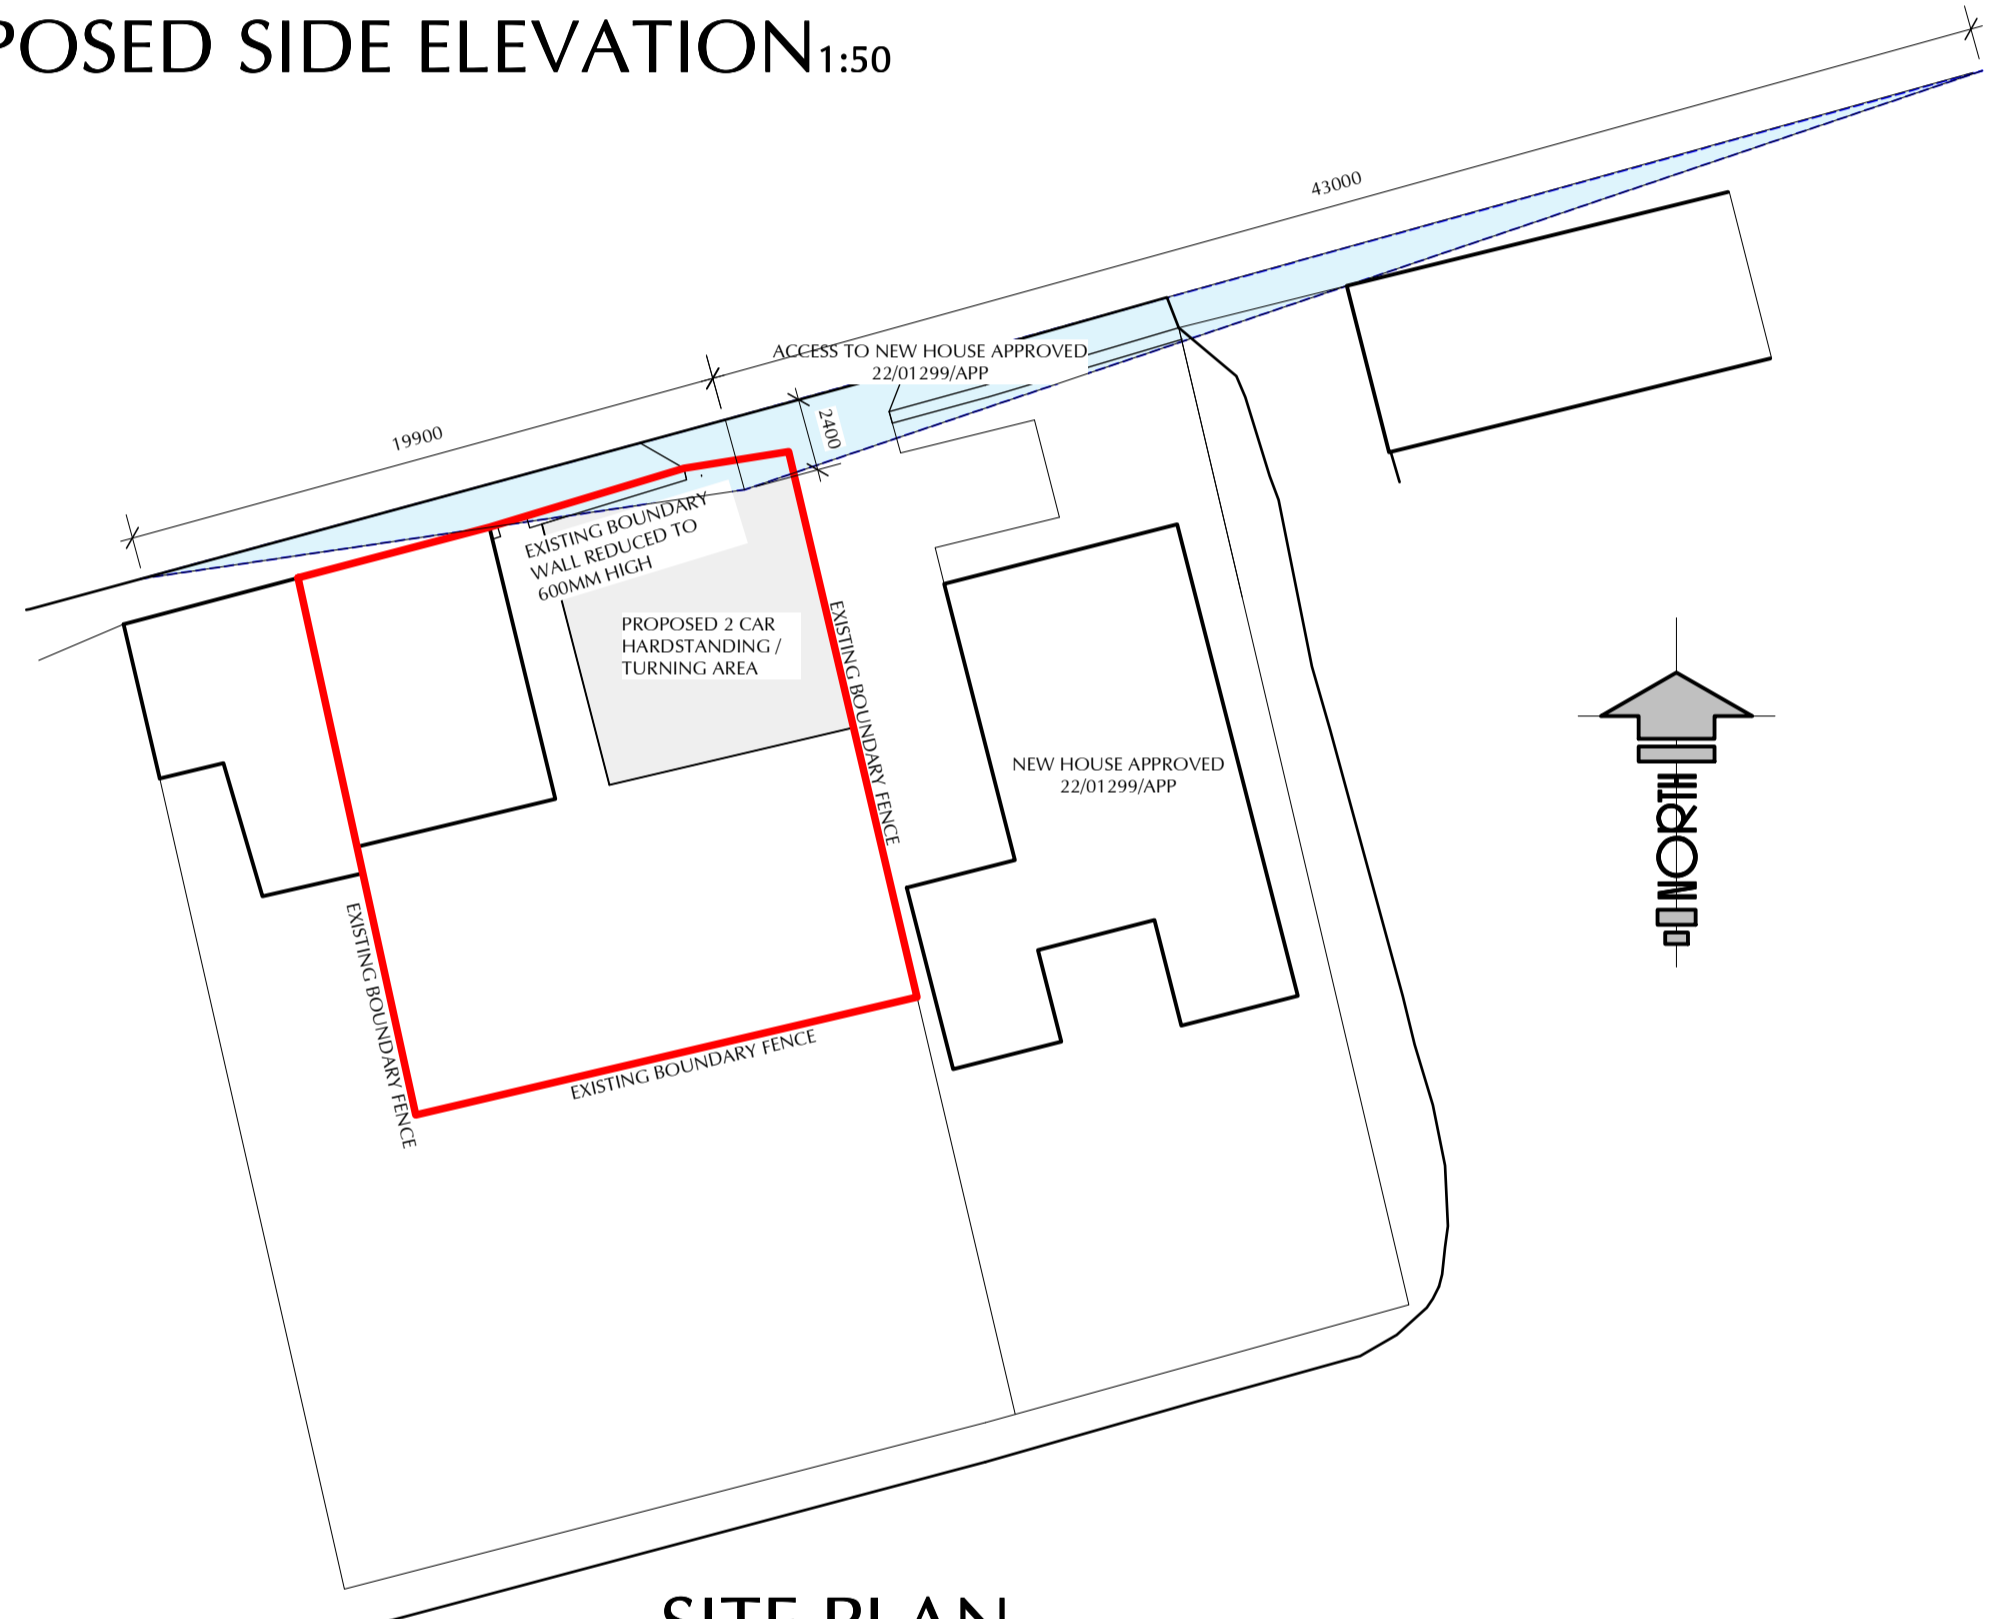


SITE PLAN 1:250

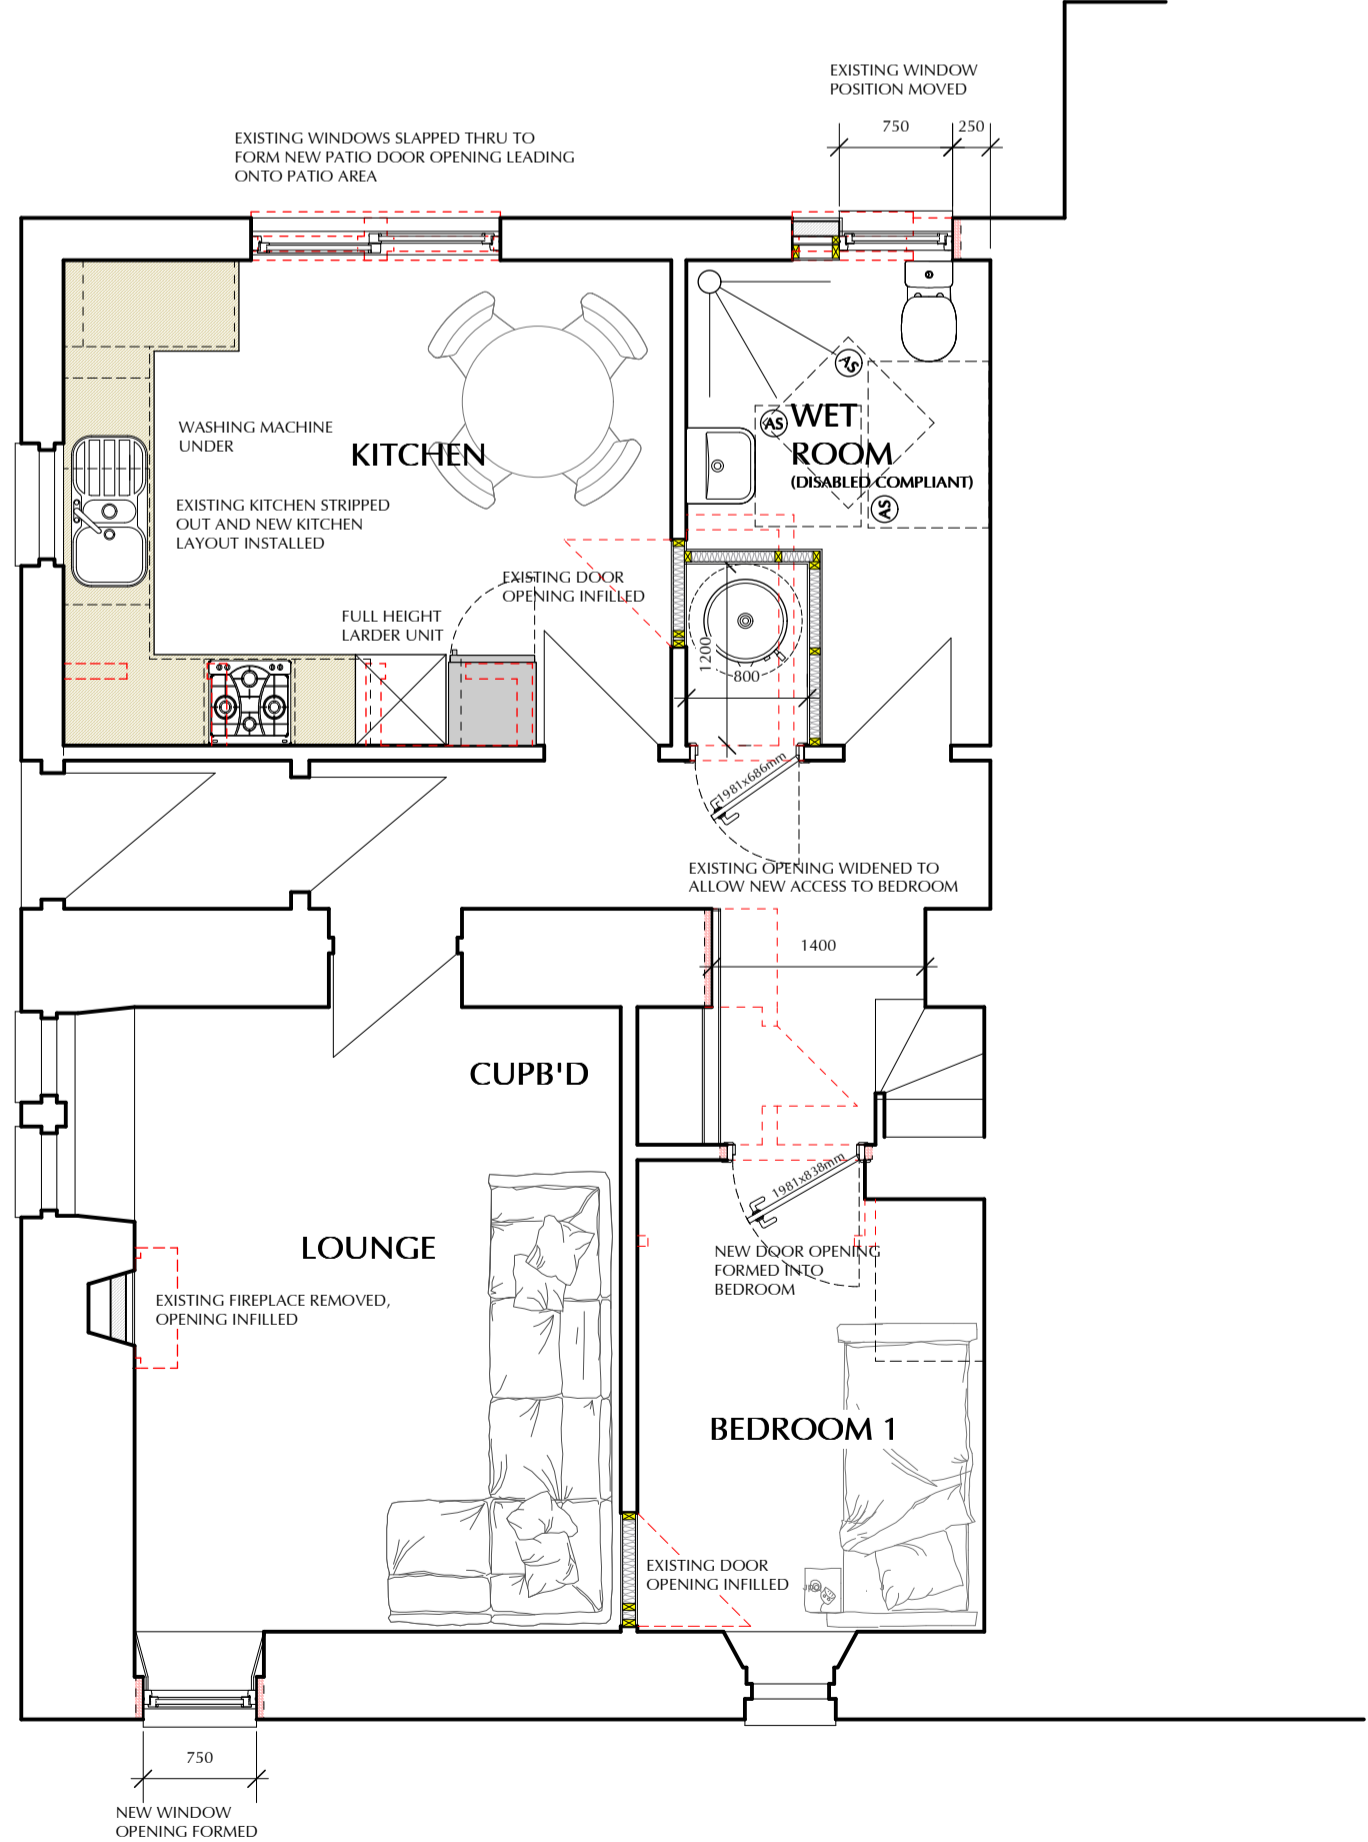

PROPOSED GROUND FLOOR PLAN 1:50

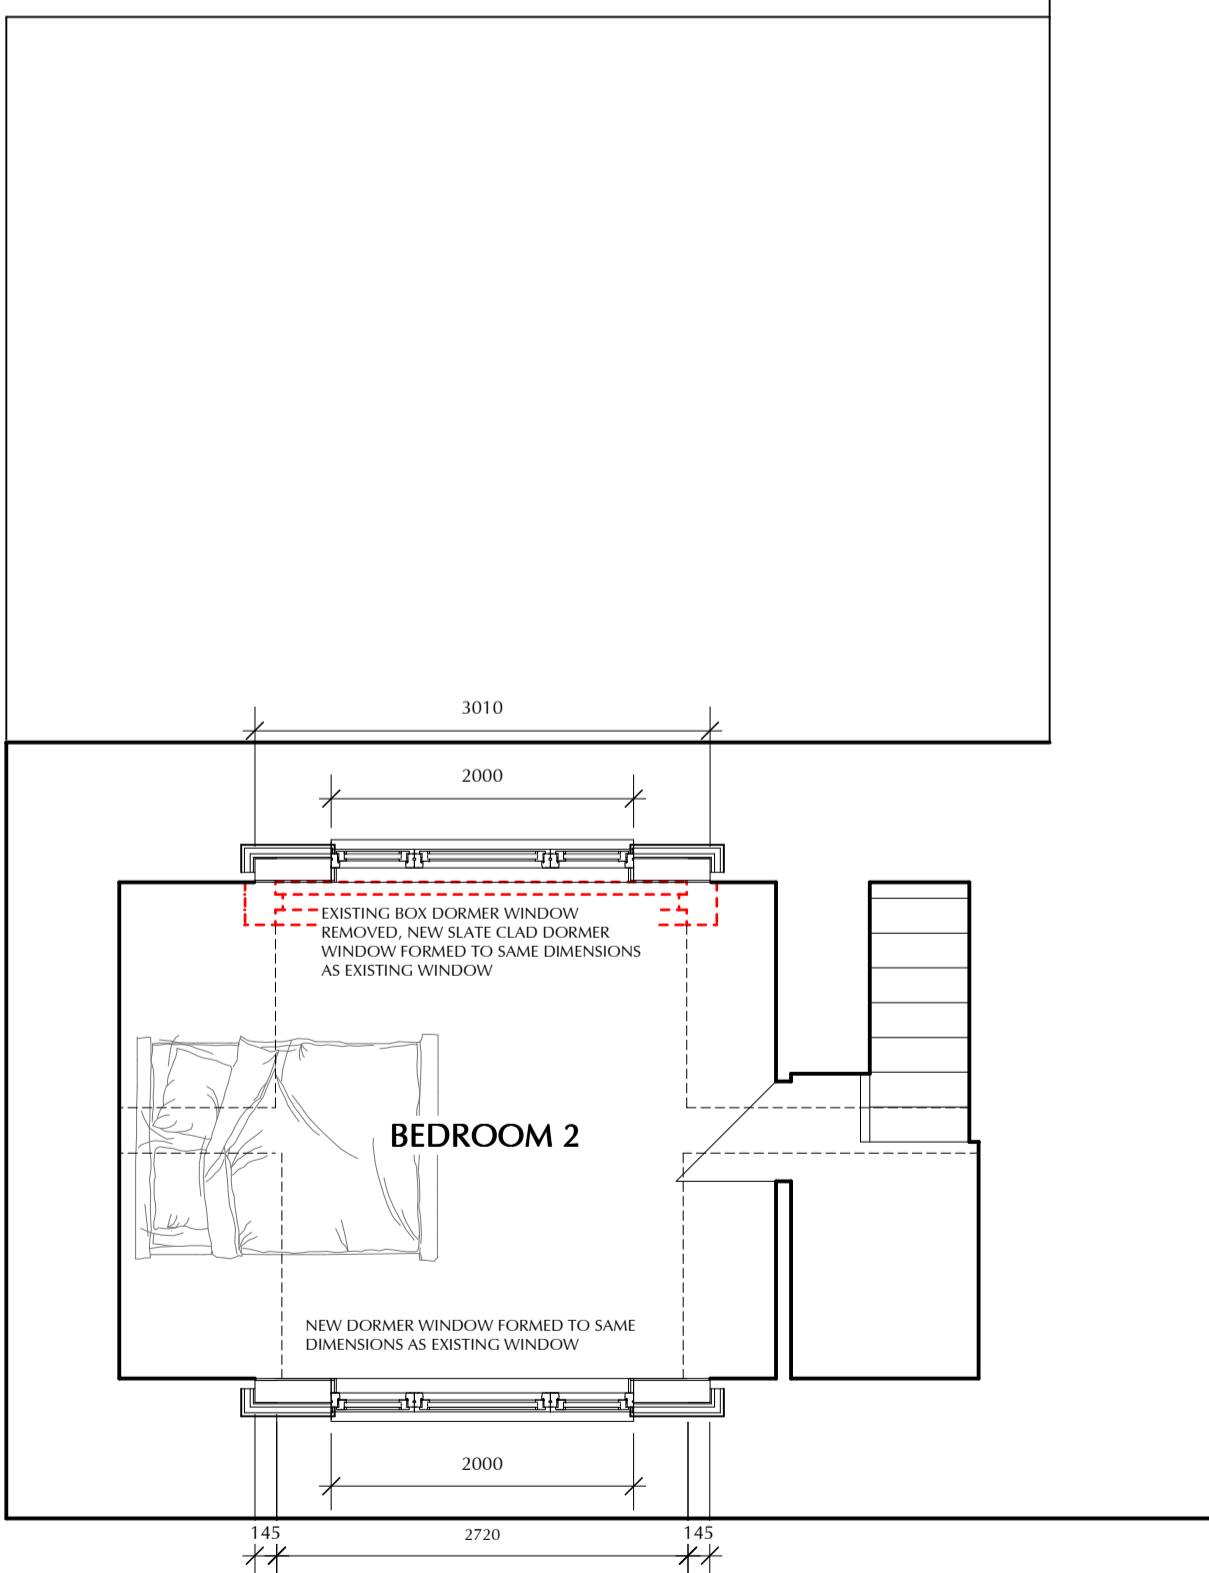

PROPOSED FIRST FLOOR PLAN 1:50

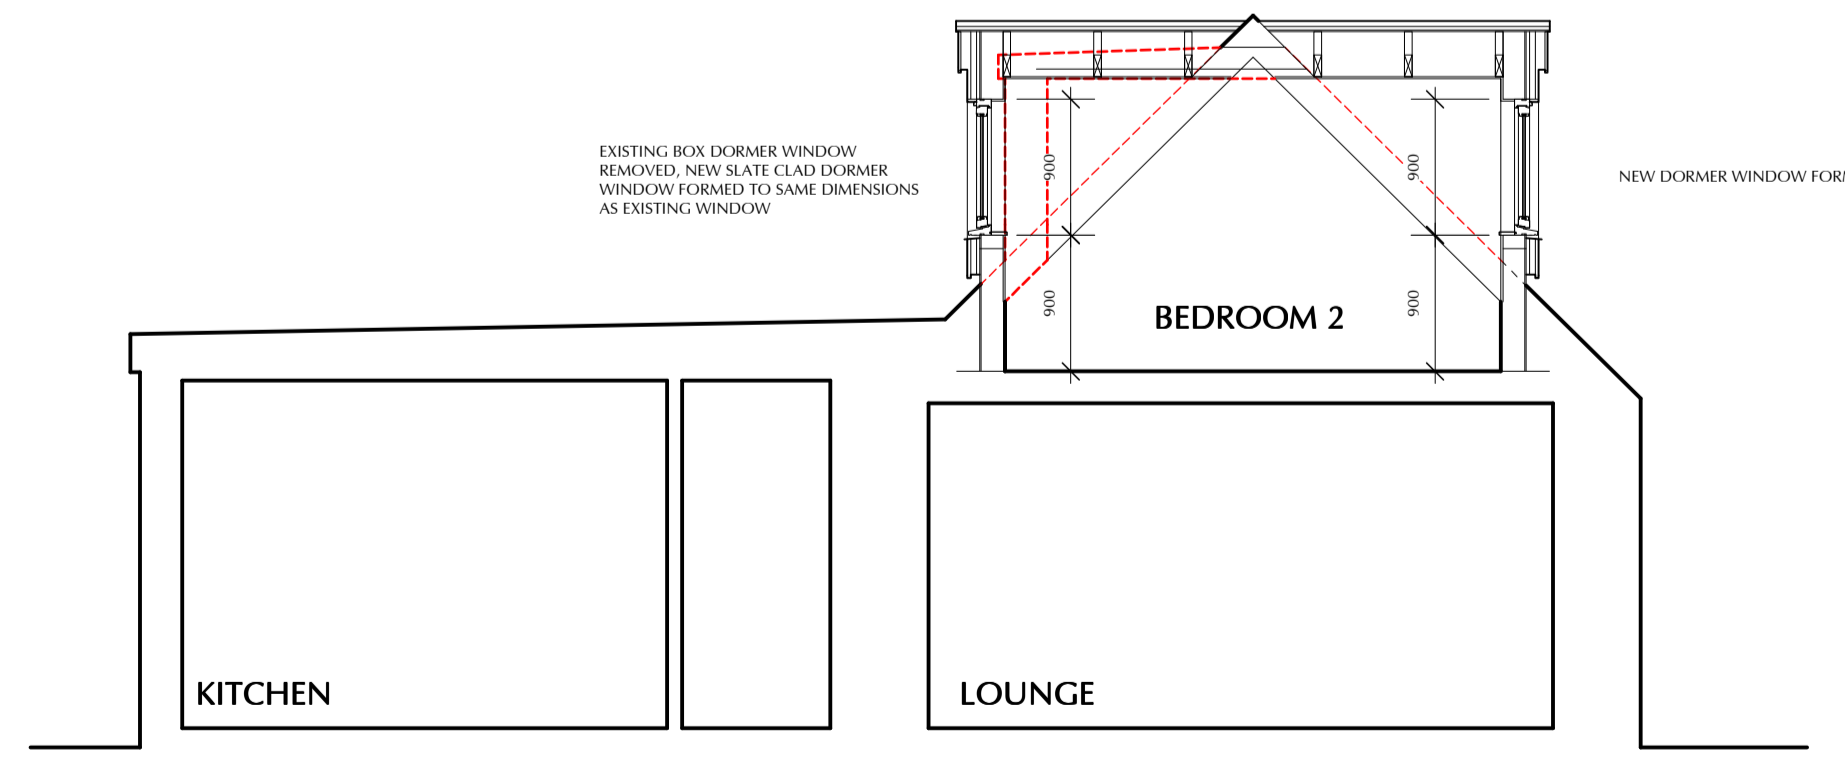

PROPOSED SECTION 1:50

Revision table with columns for revision number, description, and date.



Project: PROPOSED ALTERATIONS AND DORMER WINDOW TO LOCHEIL COTTAGE EAST, MAIN STREET, CUMMINGSTON, MORAY IV30 5XY FOR MR AND MRS M McLEAN drawing title: SKETCH PROPOSALS FLOOR PLANS, ELEVATIONS AND SITE PLAN drawing no.: 2223008.MCLEAN.SK02