


NORTH ELEVATION

PROPORTION  
COMPARISON

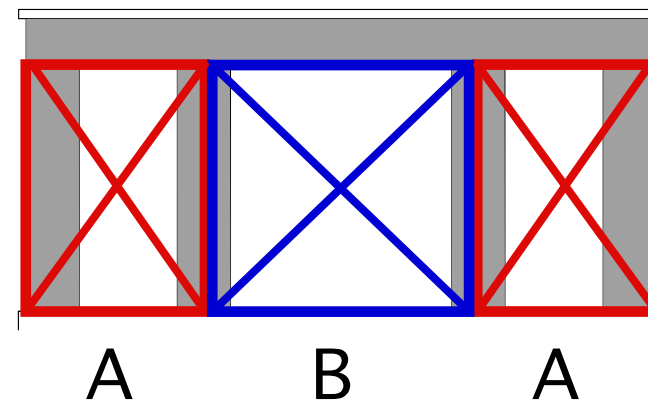

The new front entrance porch has been designed to reflect the proportion and rhythms of the existing front facade.

The porch follows the A-B-A rhythm of the three front bays. The proportional sizes similarly reflect the rectangle square proportions.

JOB **Ayr Grammar School**

DRAWING **New Porch design concept**

SCALE 1:100 @ A0 DRAWN GF DATE Oct 23

DRAWING NO **6481.P10** REV

CLIENT **Carrick Designs Ltd.**

ARPL ARCHITECTS  
11 WELLINGTON SQUARE, AYR  
TEL. 01292 289777

