EXTERNAL MATERIALS



Precast paving



Monobloc type 1 -



Monobloc type 2 -




Resin bound



planter/ seat



tree plante

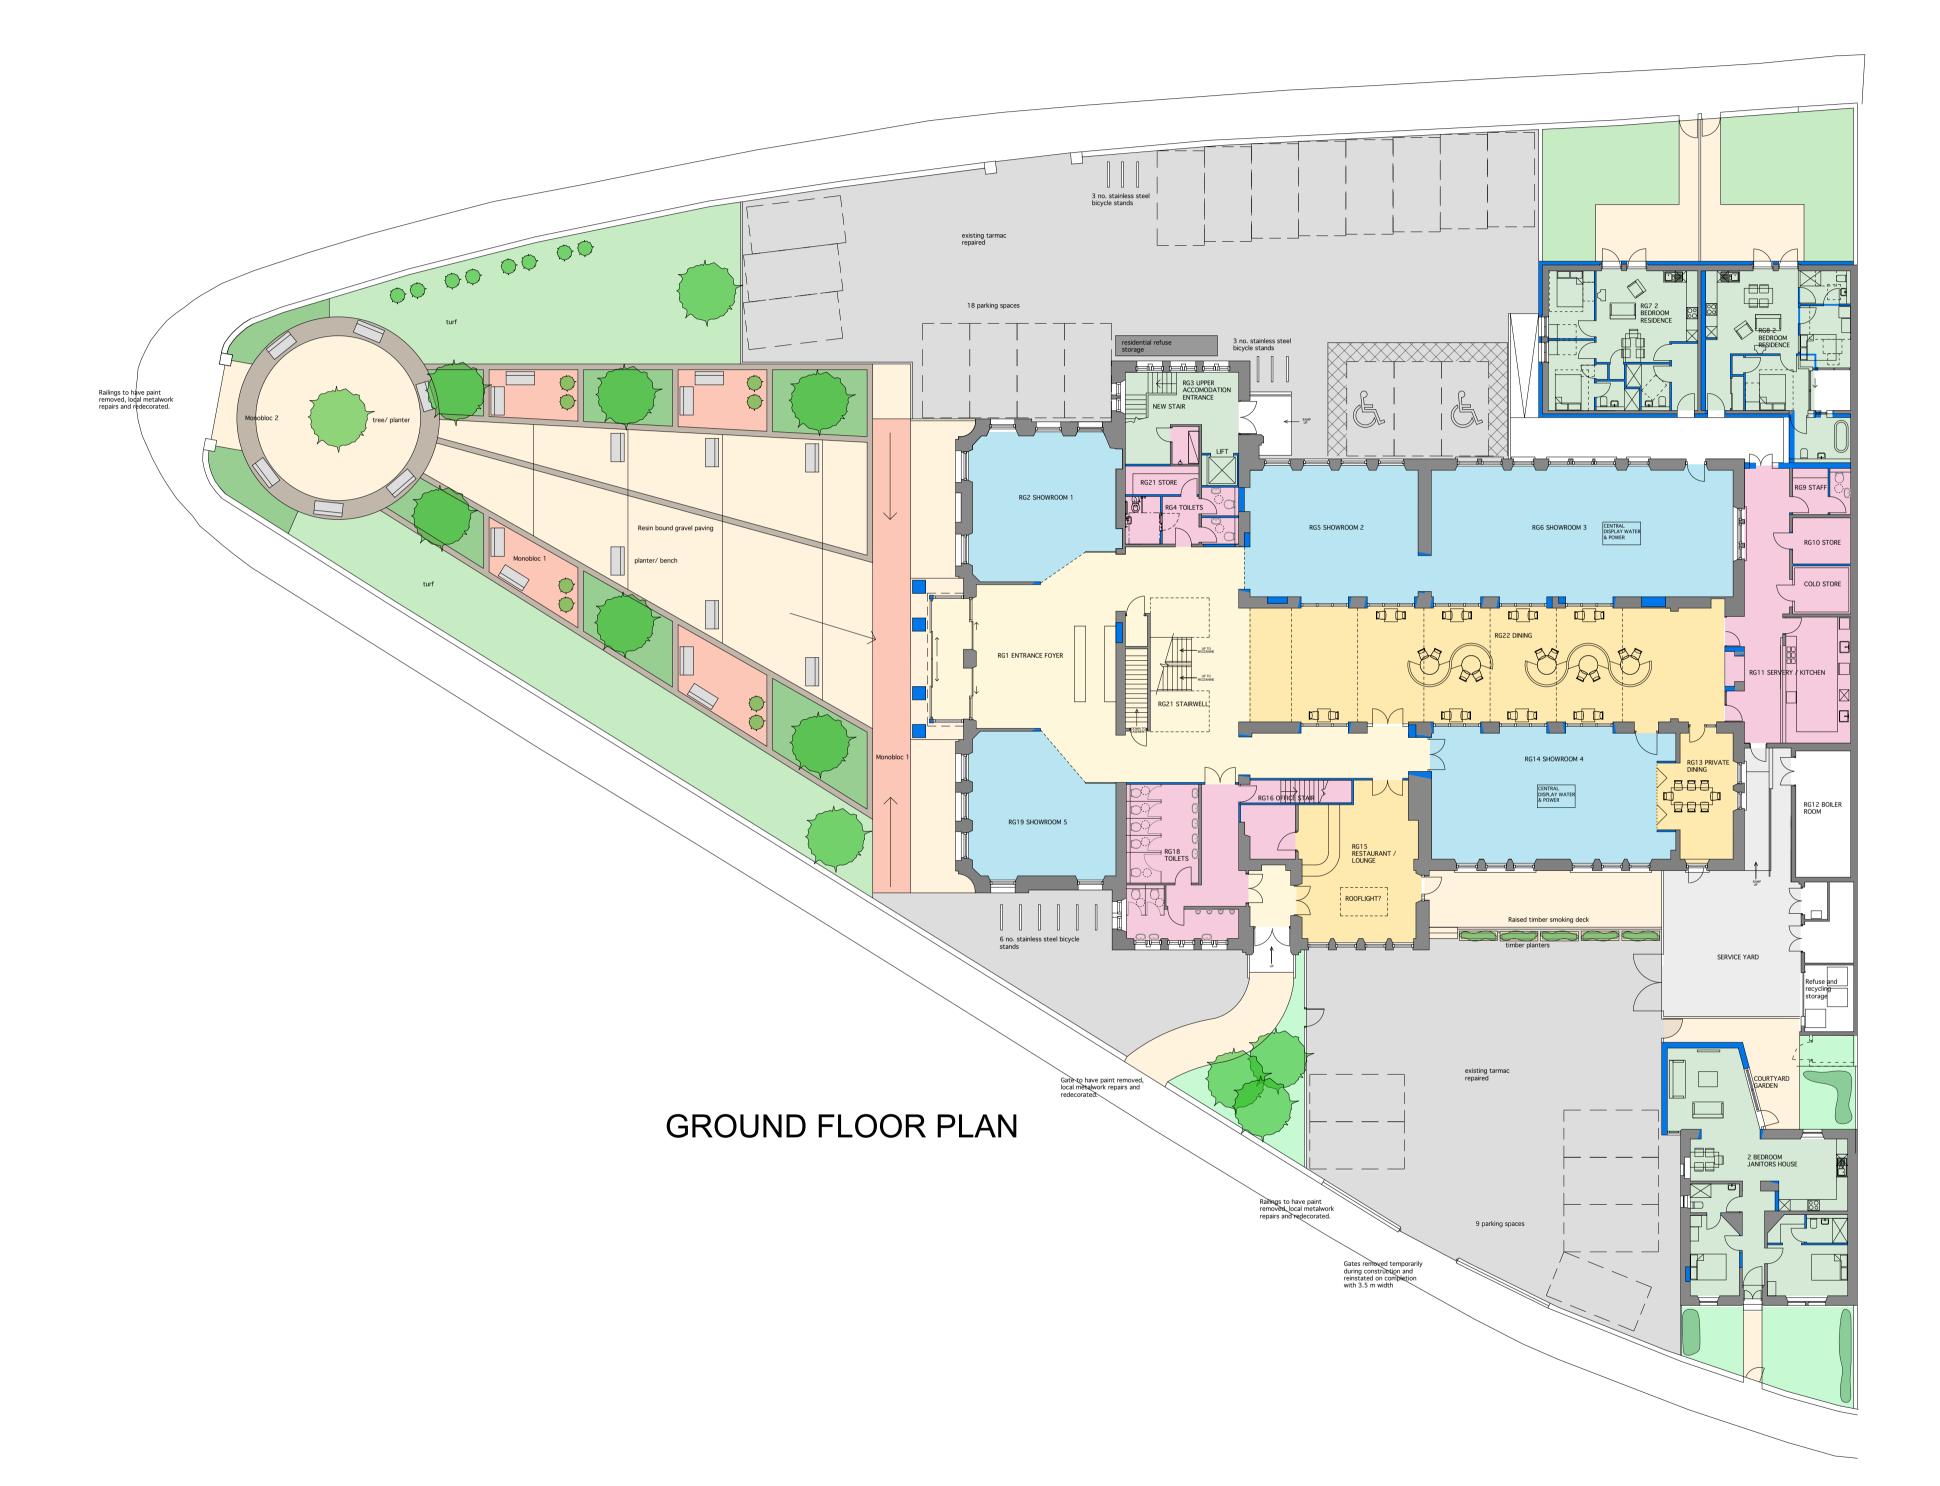

Rev A Dec 23 - turning space for vehicles provided in carpark area, RG8 amended to match engineers comments

DRAWING Site Plan

As Proposed

SCALE DRAWN DATE
1:100 @ A0 KM Oct 23

DRAWING NO 6481.P06 A

CLIENT Creative Designs Ltd.

ARPL ARCHITECTS 11 WELLINGTON SQUARE, AYR TEL. 01292 289777

