




NORTH ELEVATION

New zinc clad entrance porch as detail drawing




NORTH ELEVATION
JANITOR'S HOUSE

Extension with zinc cladding. Aluminium windows to new extension

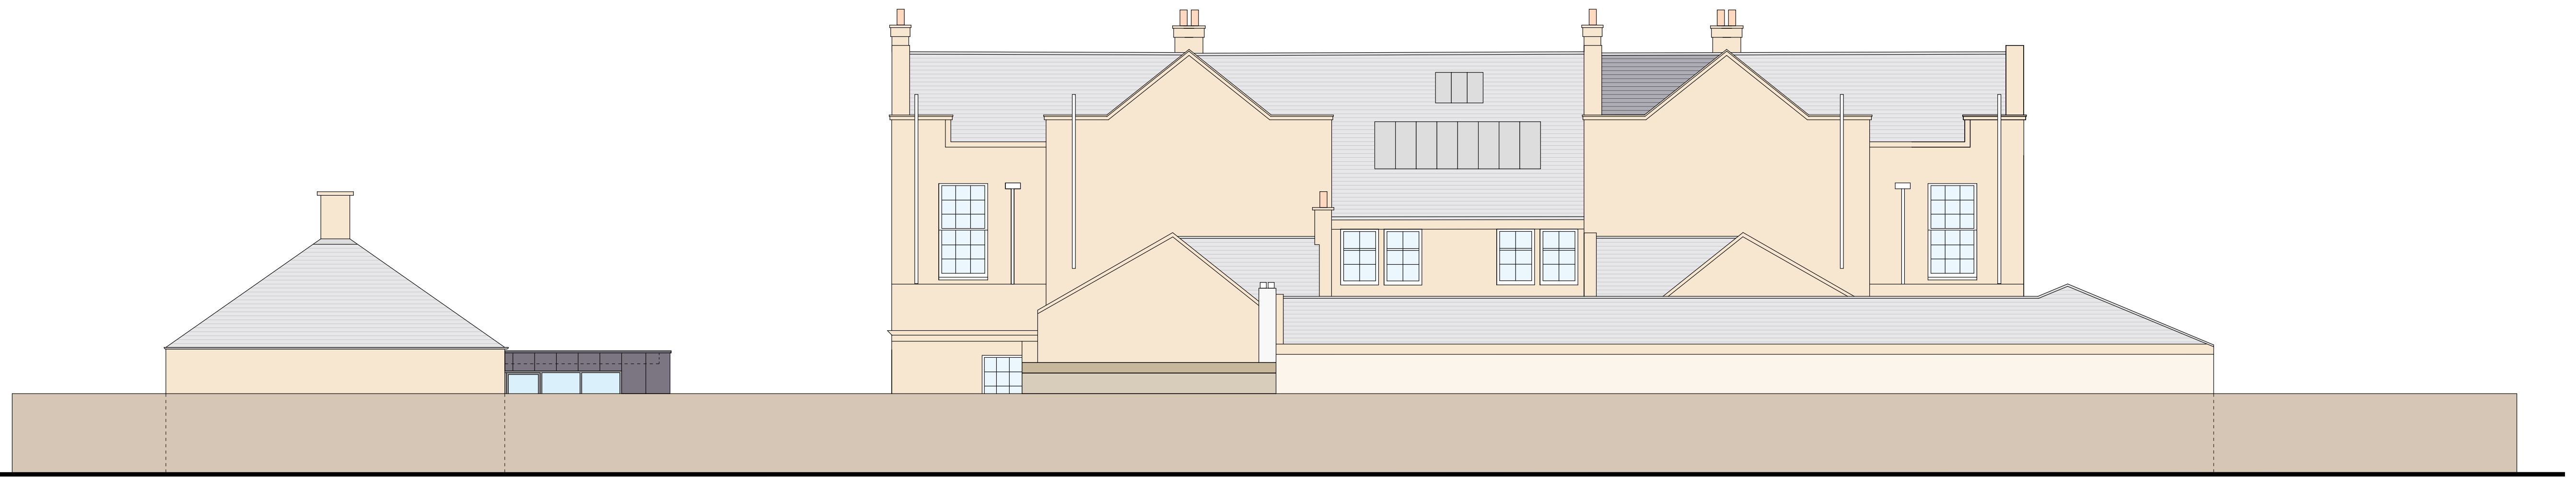

SOUTH ELEVATION

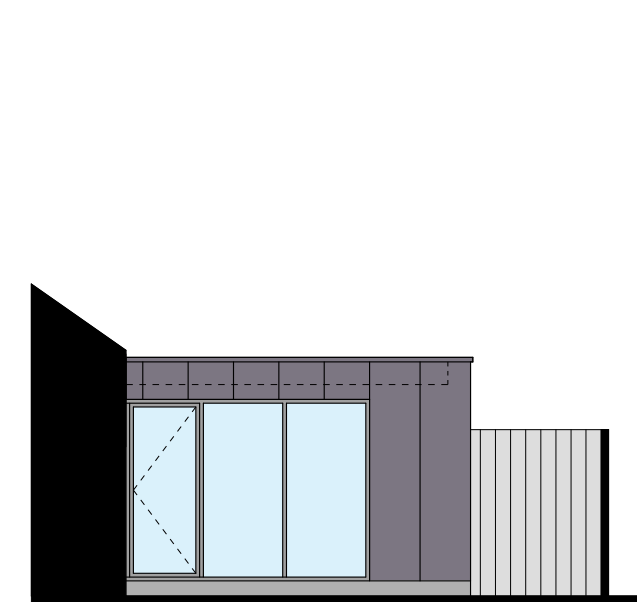

SOUTH ELEVATION
JANITOR'S HOUSE

Extension with zinc cladding. Aluminium windows to new extension



EAST ELEVATION
JANITOR'S HOUSE



JOB	Ayr Grammar School		
DRAWING	Elevations		
	As Proposed Sheet 2 of 2		
SCALE	DRAWN	DATE	
1:100 @ A0	KM	Oct 23	
DRAWING NO	6481.P04	REV	
CLIENT	Creative Designs Ltd.		