

L2030 B2070


xqc;GRAMMAR PRIMARY SCHOOL
MIDTON ROAD, AYR.

GROUND FLOOR	GIA 1256 square metres	GEA 1352 square metres
BASEMENT	GIA 44 square metres	GEA 75 square metres
MEZZANINE	GIA 209 square metres	GEA 254 square metres
FIRST FLOOR	GIA 505 square metres	GEA 582 square metres
ATTIC	GIA 35 square metres	GEA 39 square metres
TOTAL	GIA 2049 square metres	GEA 2302 square metres

ATTIC PLAN

GIA 35 square metres
GEA 39 square metres


B2070
Main Building
Attic

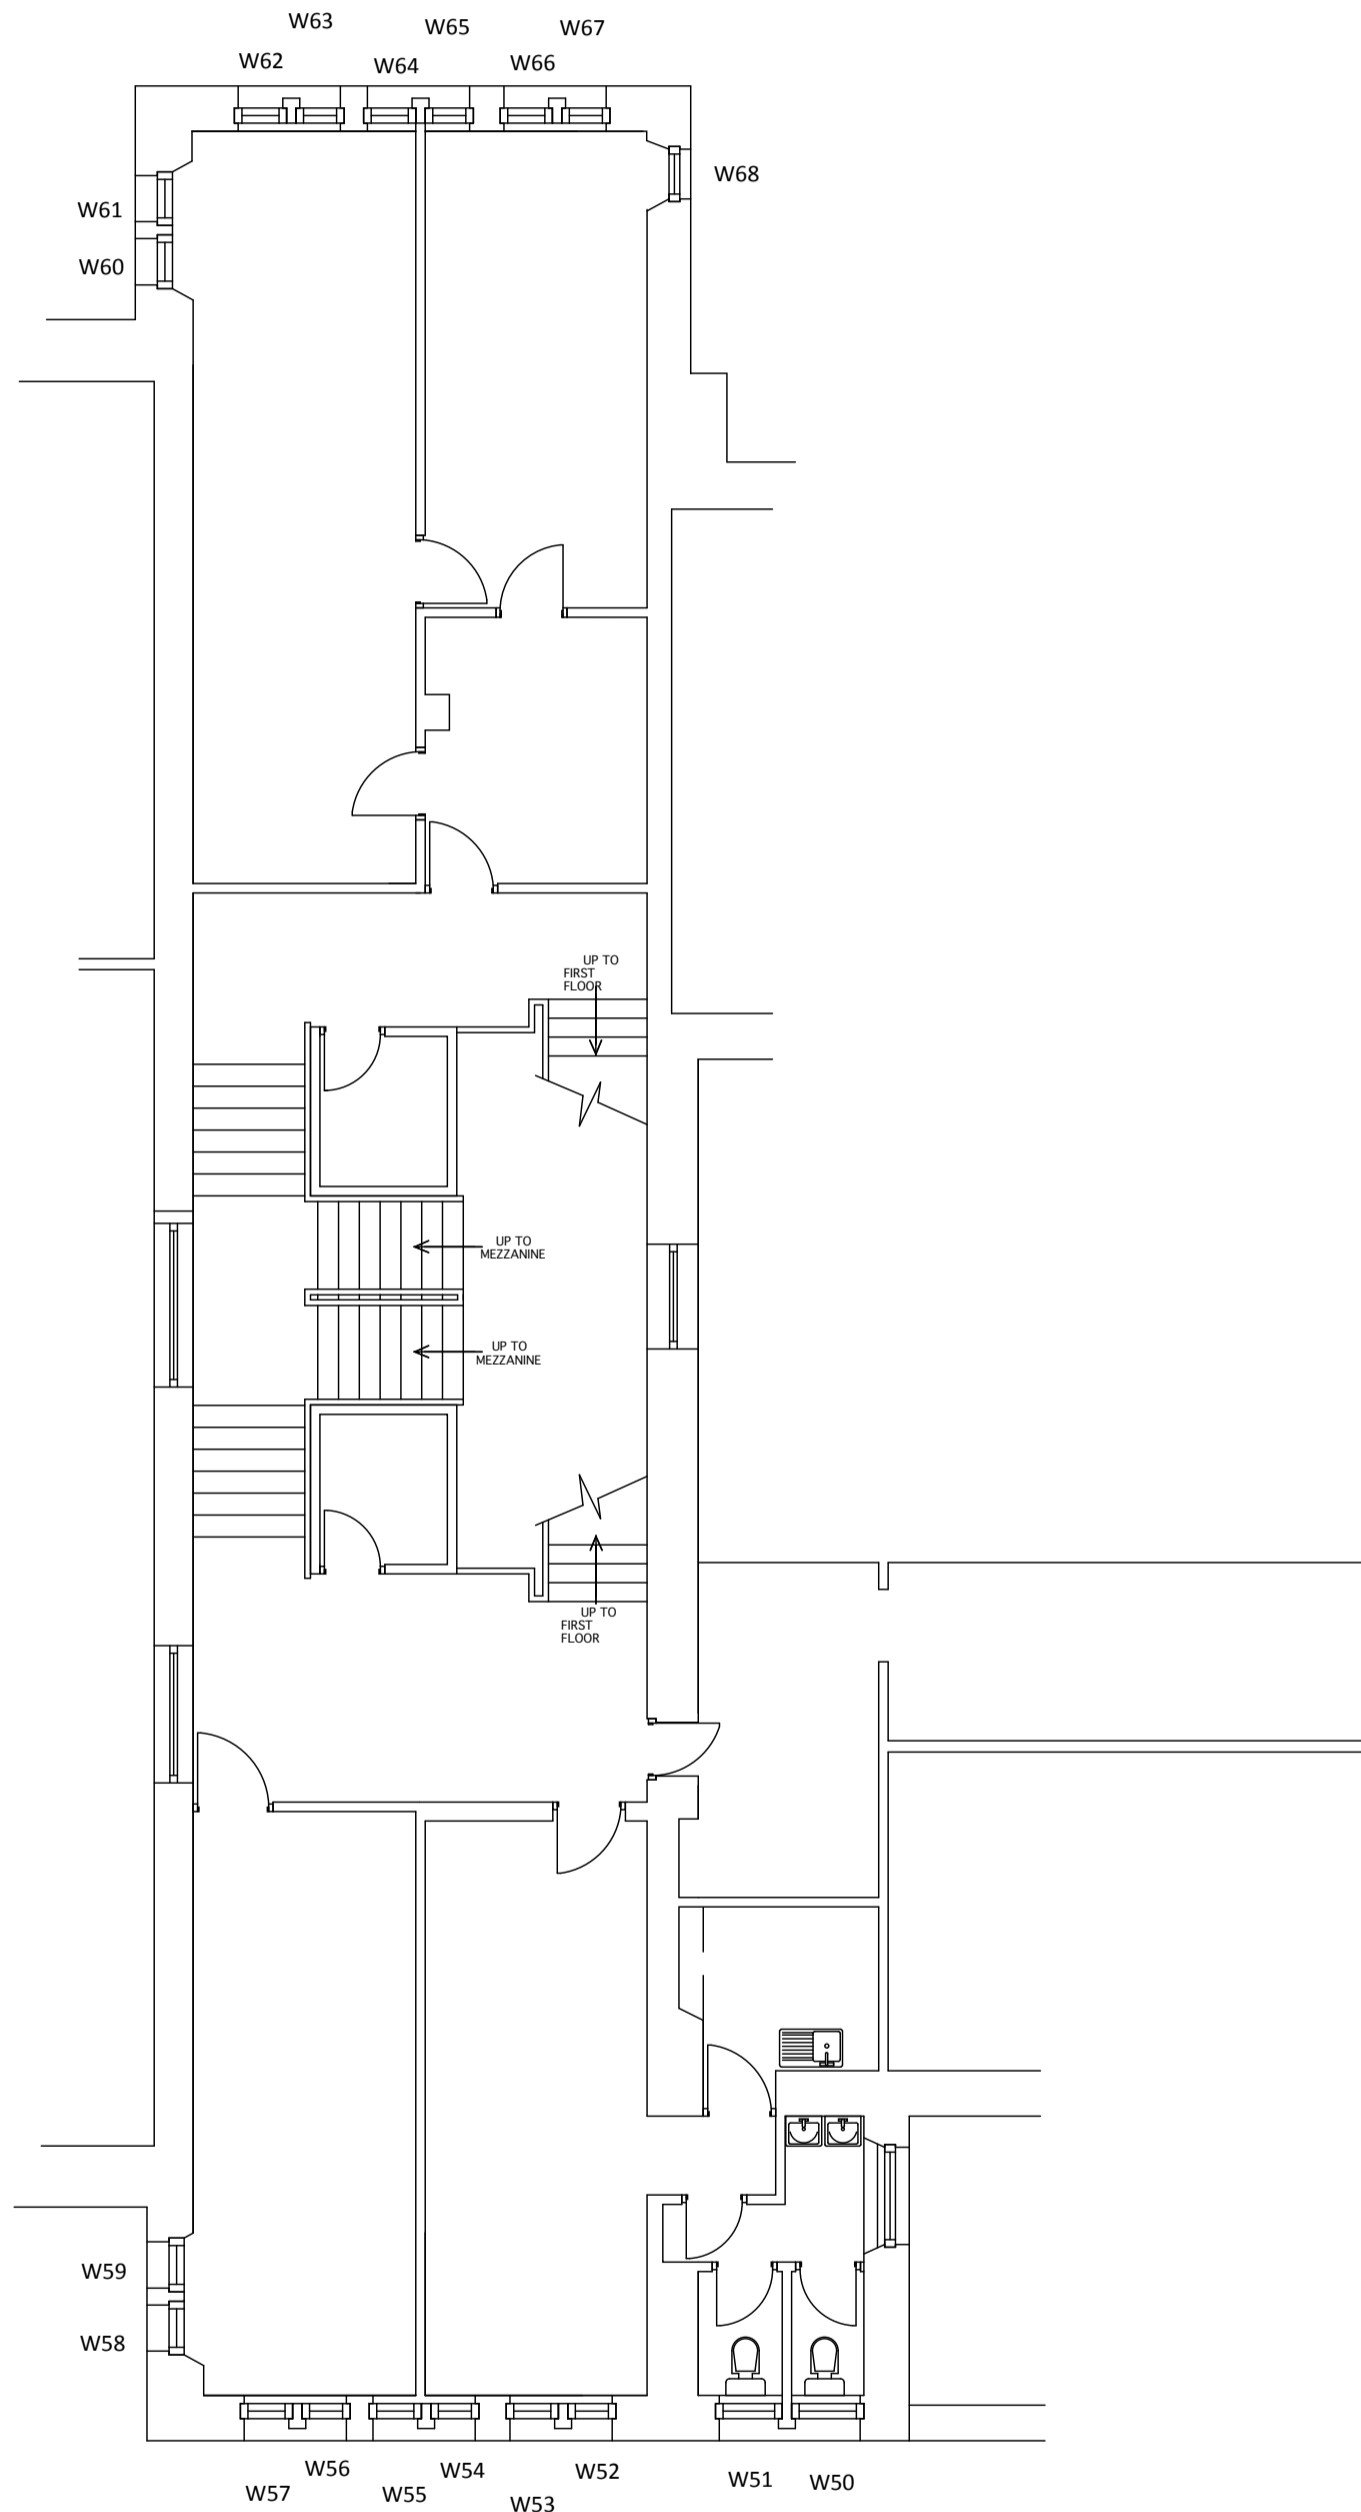

MEZZANINE PLAN

GIA 209 square metres
GEA 254 square metres

B2070
Main Building
Mezzanine

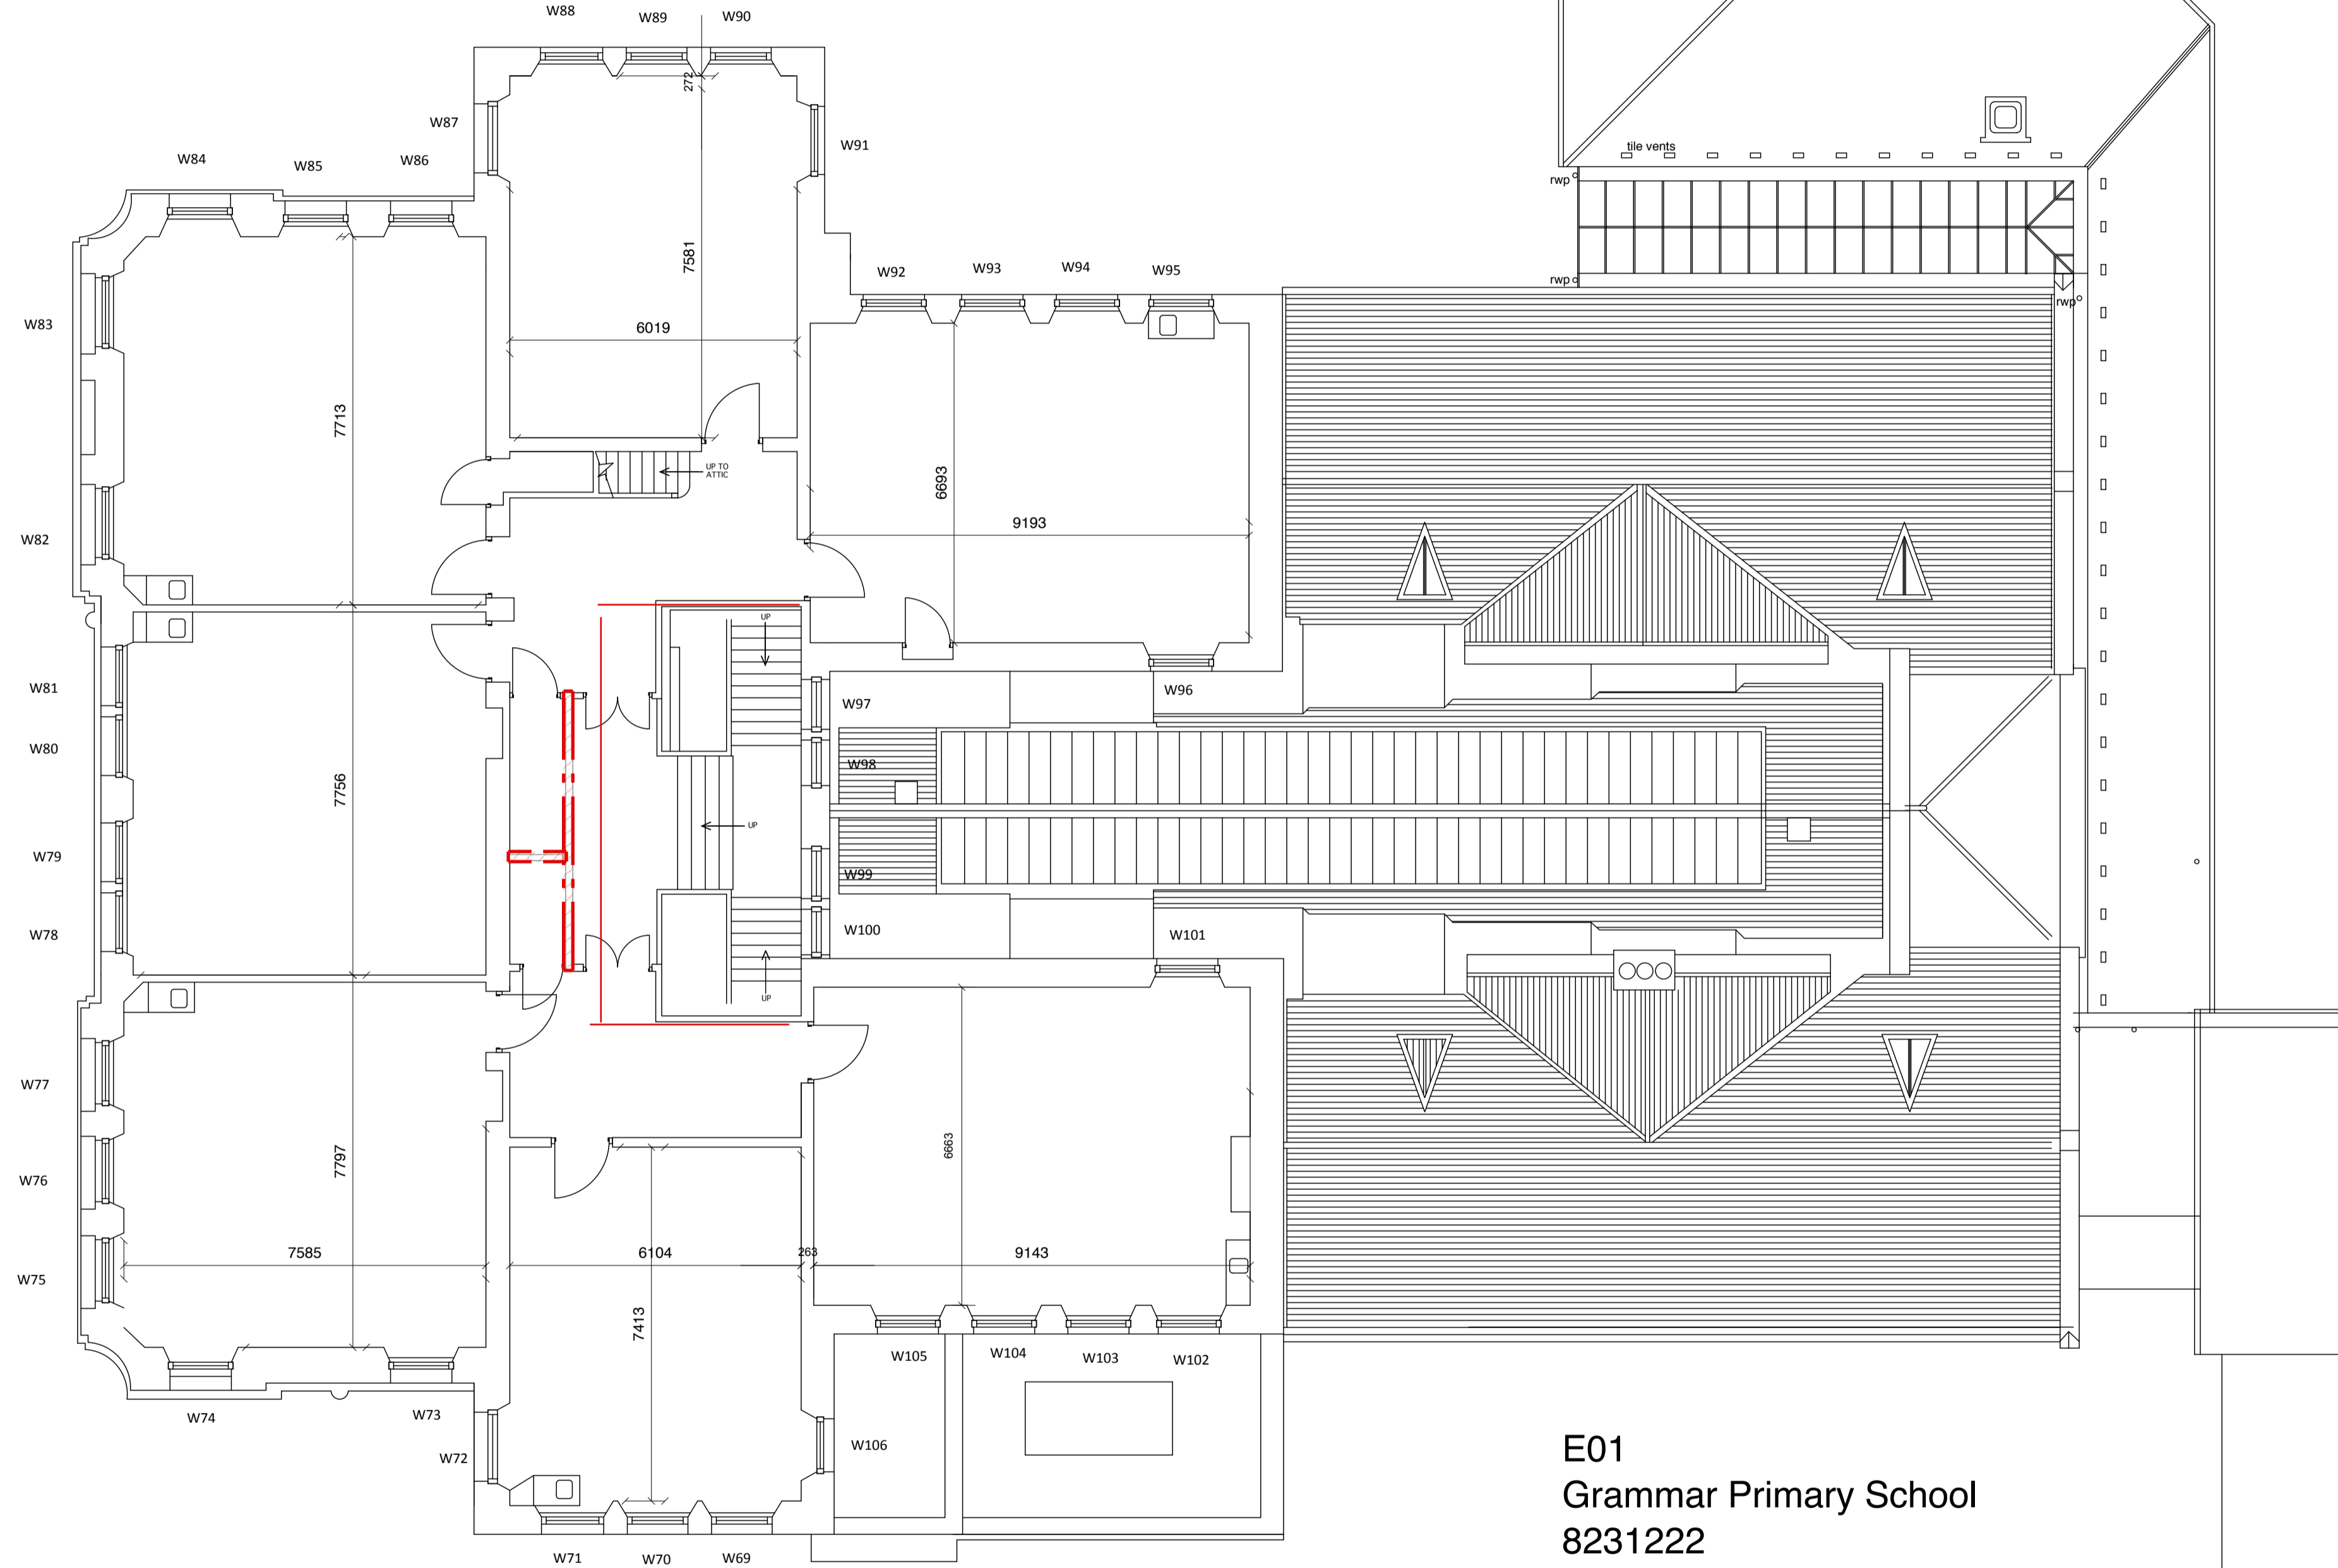


FIRST FLOOR PLAN


GIA 505 square metres
GEA 582 square metres

B2070
Main Building
First Floor

E01
Grammar Primary School
8231222
Total GEA: 2302
Total GIA: 2049
Total NIA:

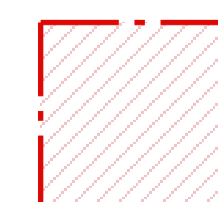

Demolition/alterations

 

JOB	Feasibility Study		
	Ayr Grammar School		
DRAWING	Mezzanine and First Floor Layout		
	As Existing		
SCALE	1:100 @ A1	DRAWN RDG	DATE June 2021
DRAWING NO	6481 -E 02		REV
CLIENT	Tom Coughtrie		

ARPL ARCHITECTS
11 WELLINGTON SQUARE, AYR
TEL. 01292 289777

