



This drawing is solely for the purposes of obtaining planning / building warrant approval. The drawing may be suitable for constructional purposes but it may be necessary to augment / and or amend this information for this purpose. No liability will be accepted for any omission on this drawing should the drawing be used for constructional purposes.


Please do not scale from this drawing. If in doubt, ask. This drawing is the property of Ekotect and must not be reproduced, copied or disclosed in any form, other than for the purpose of this project.

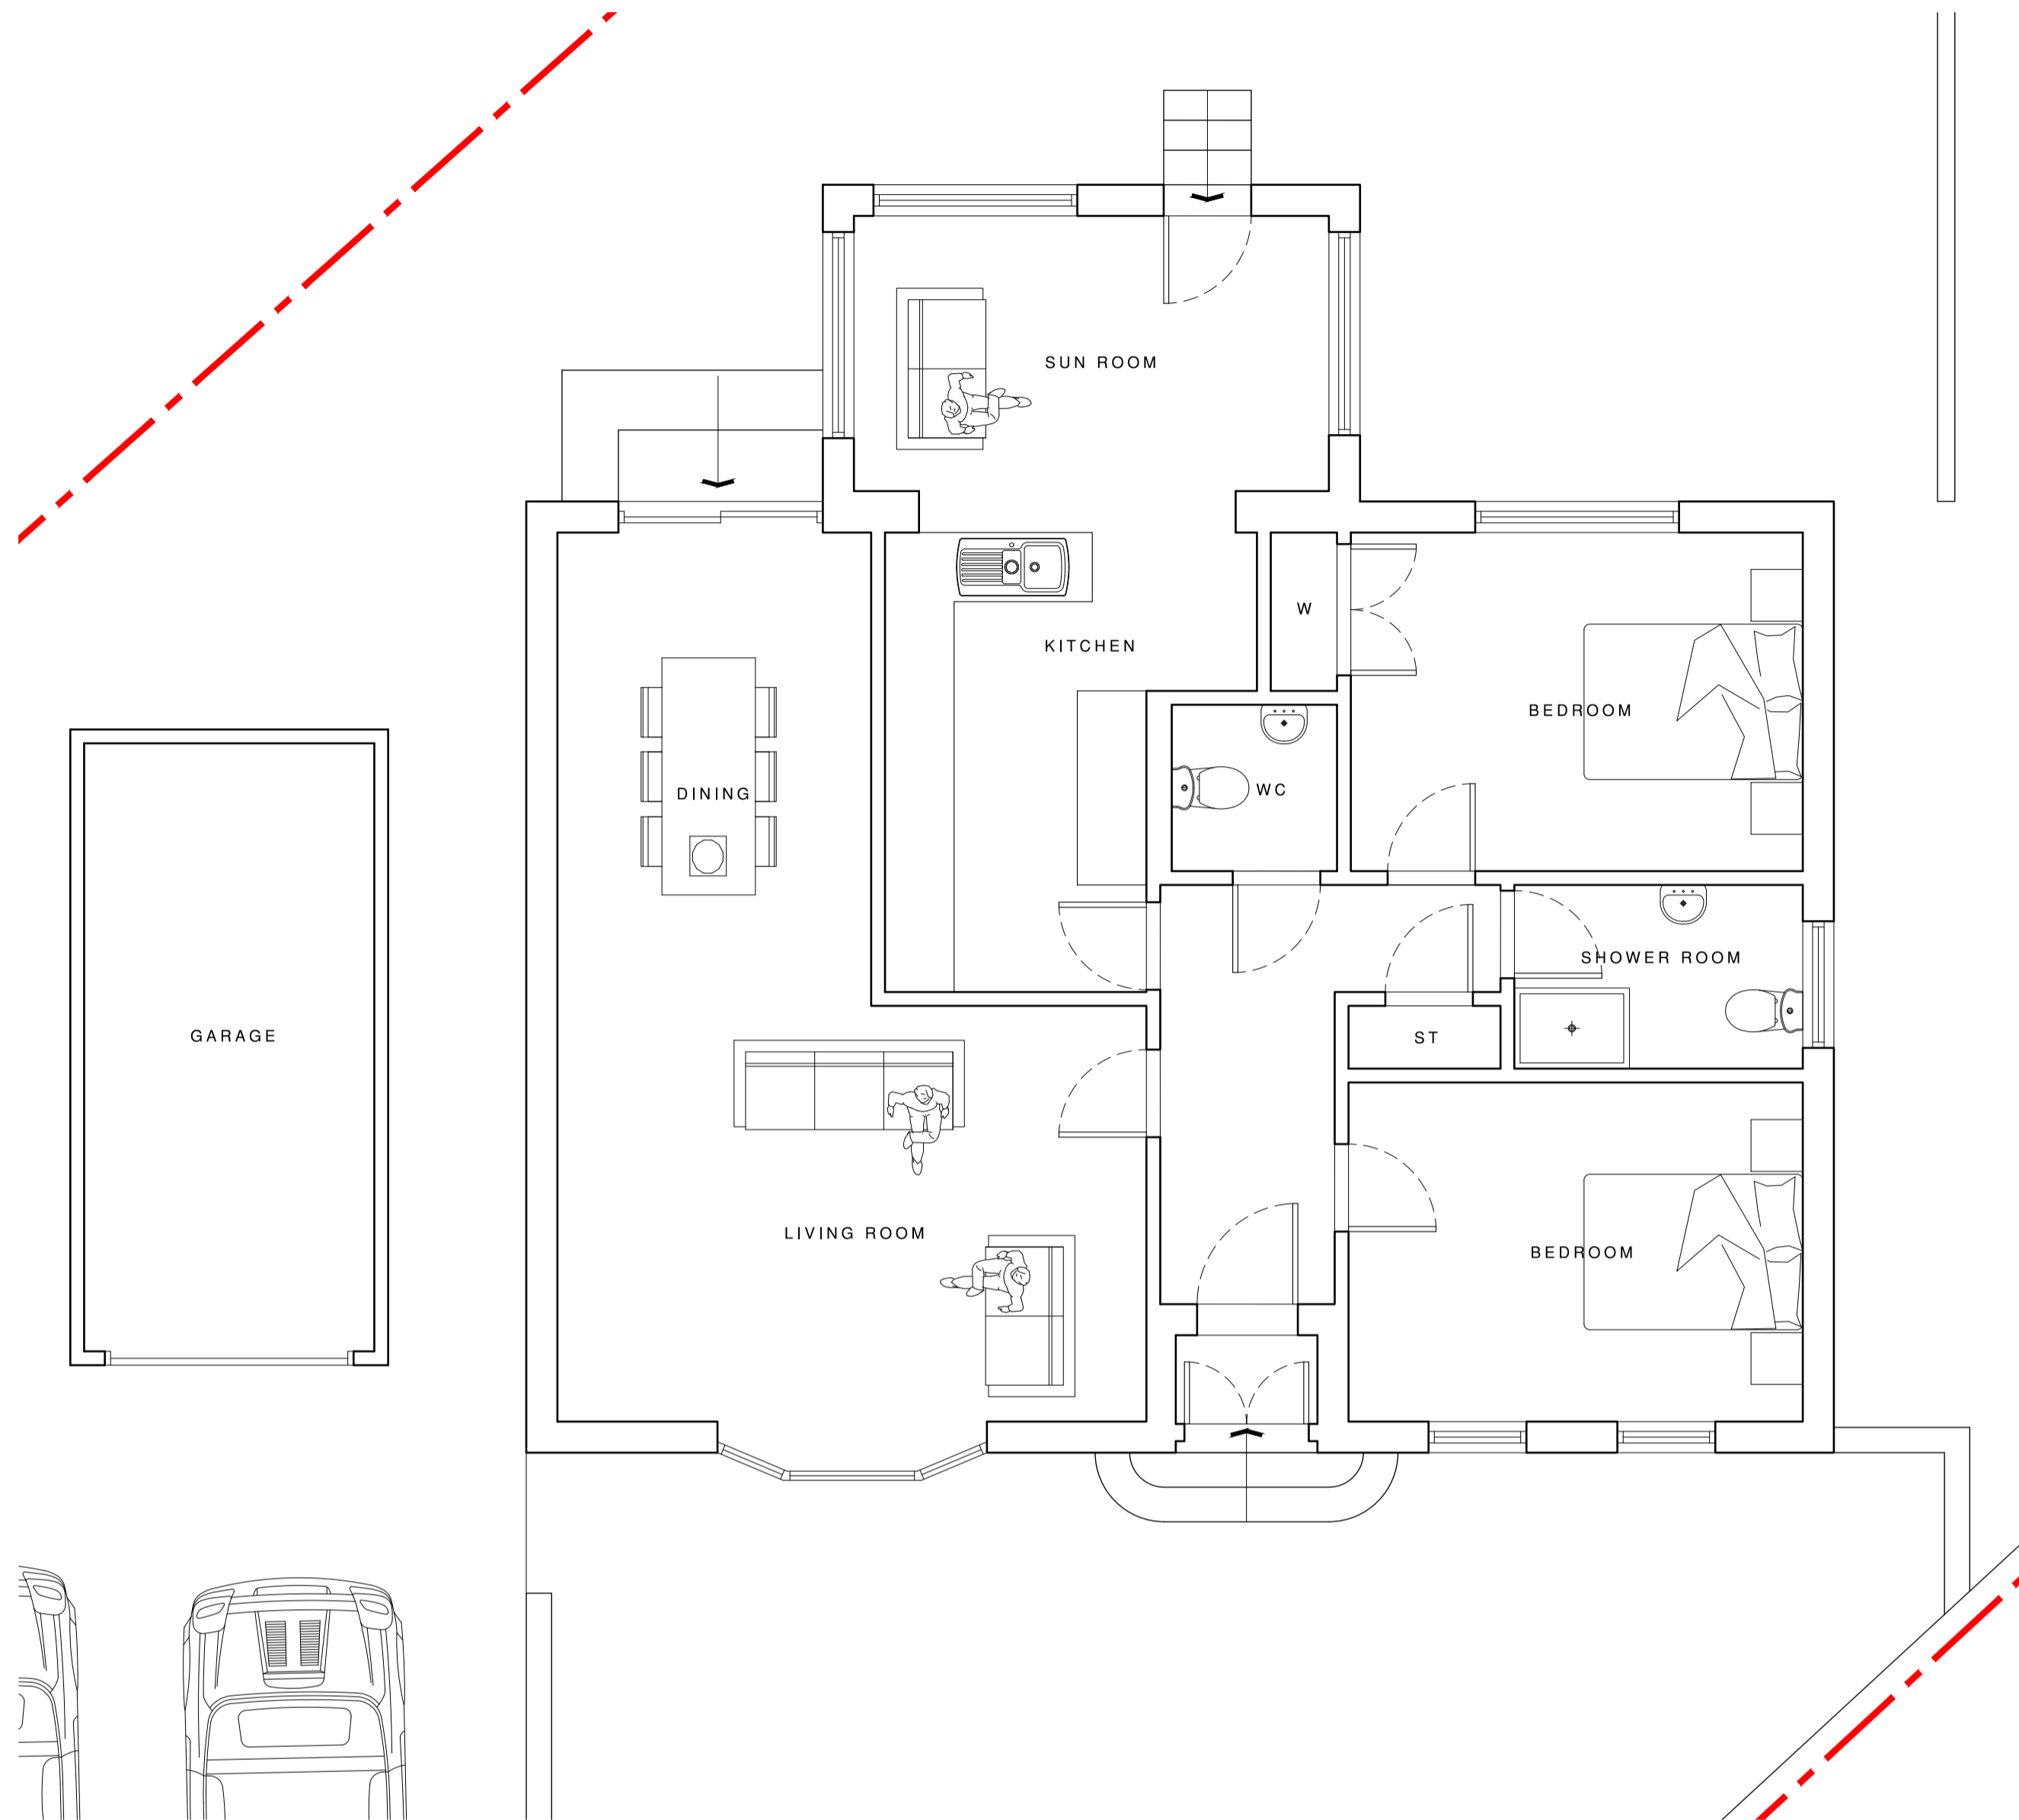

**GROUND FLOOR PLAN**  
SCALE 1/50

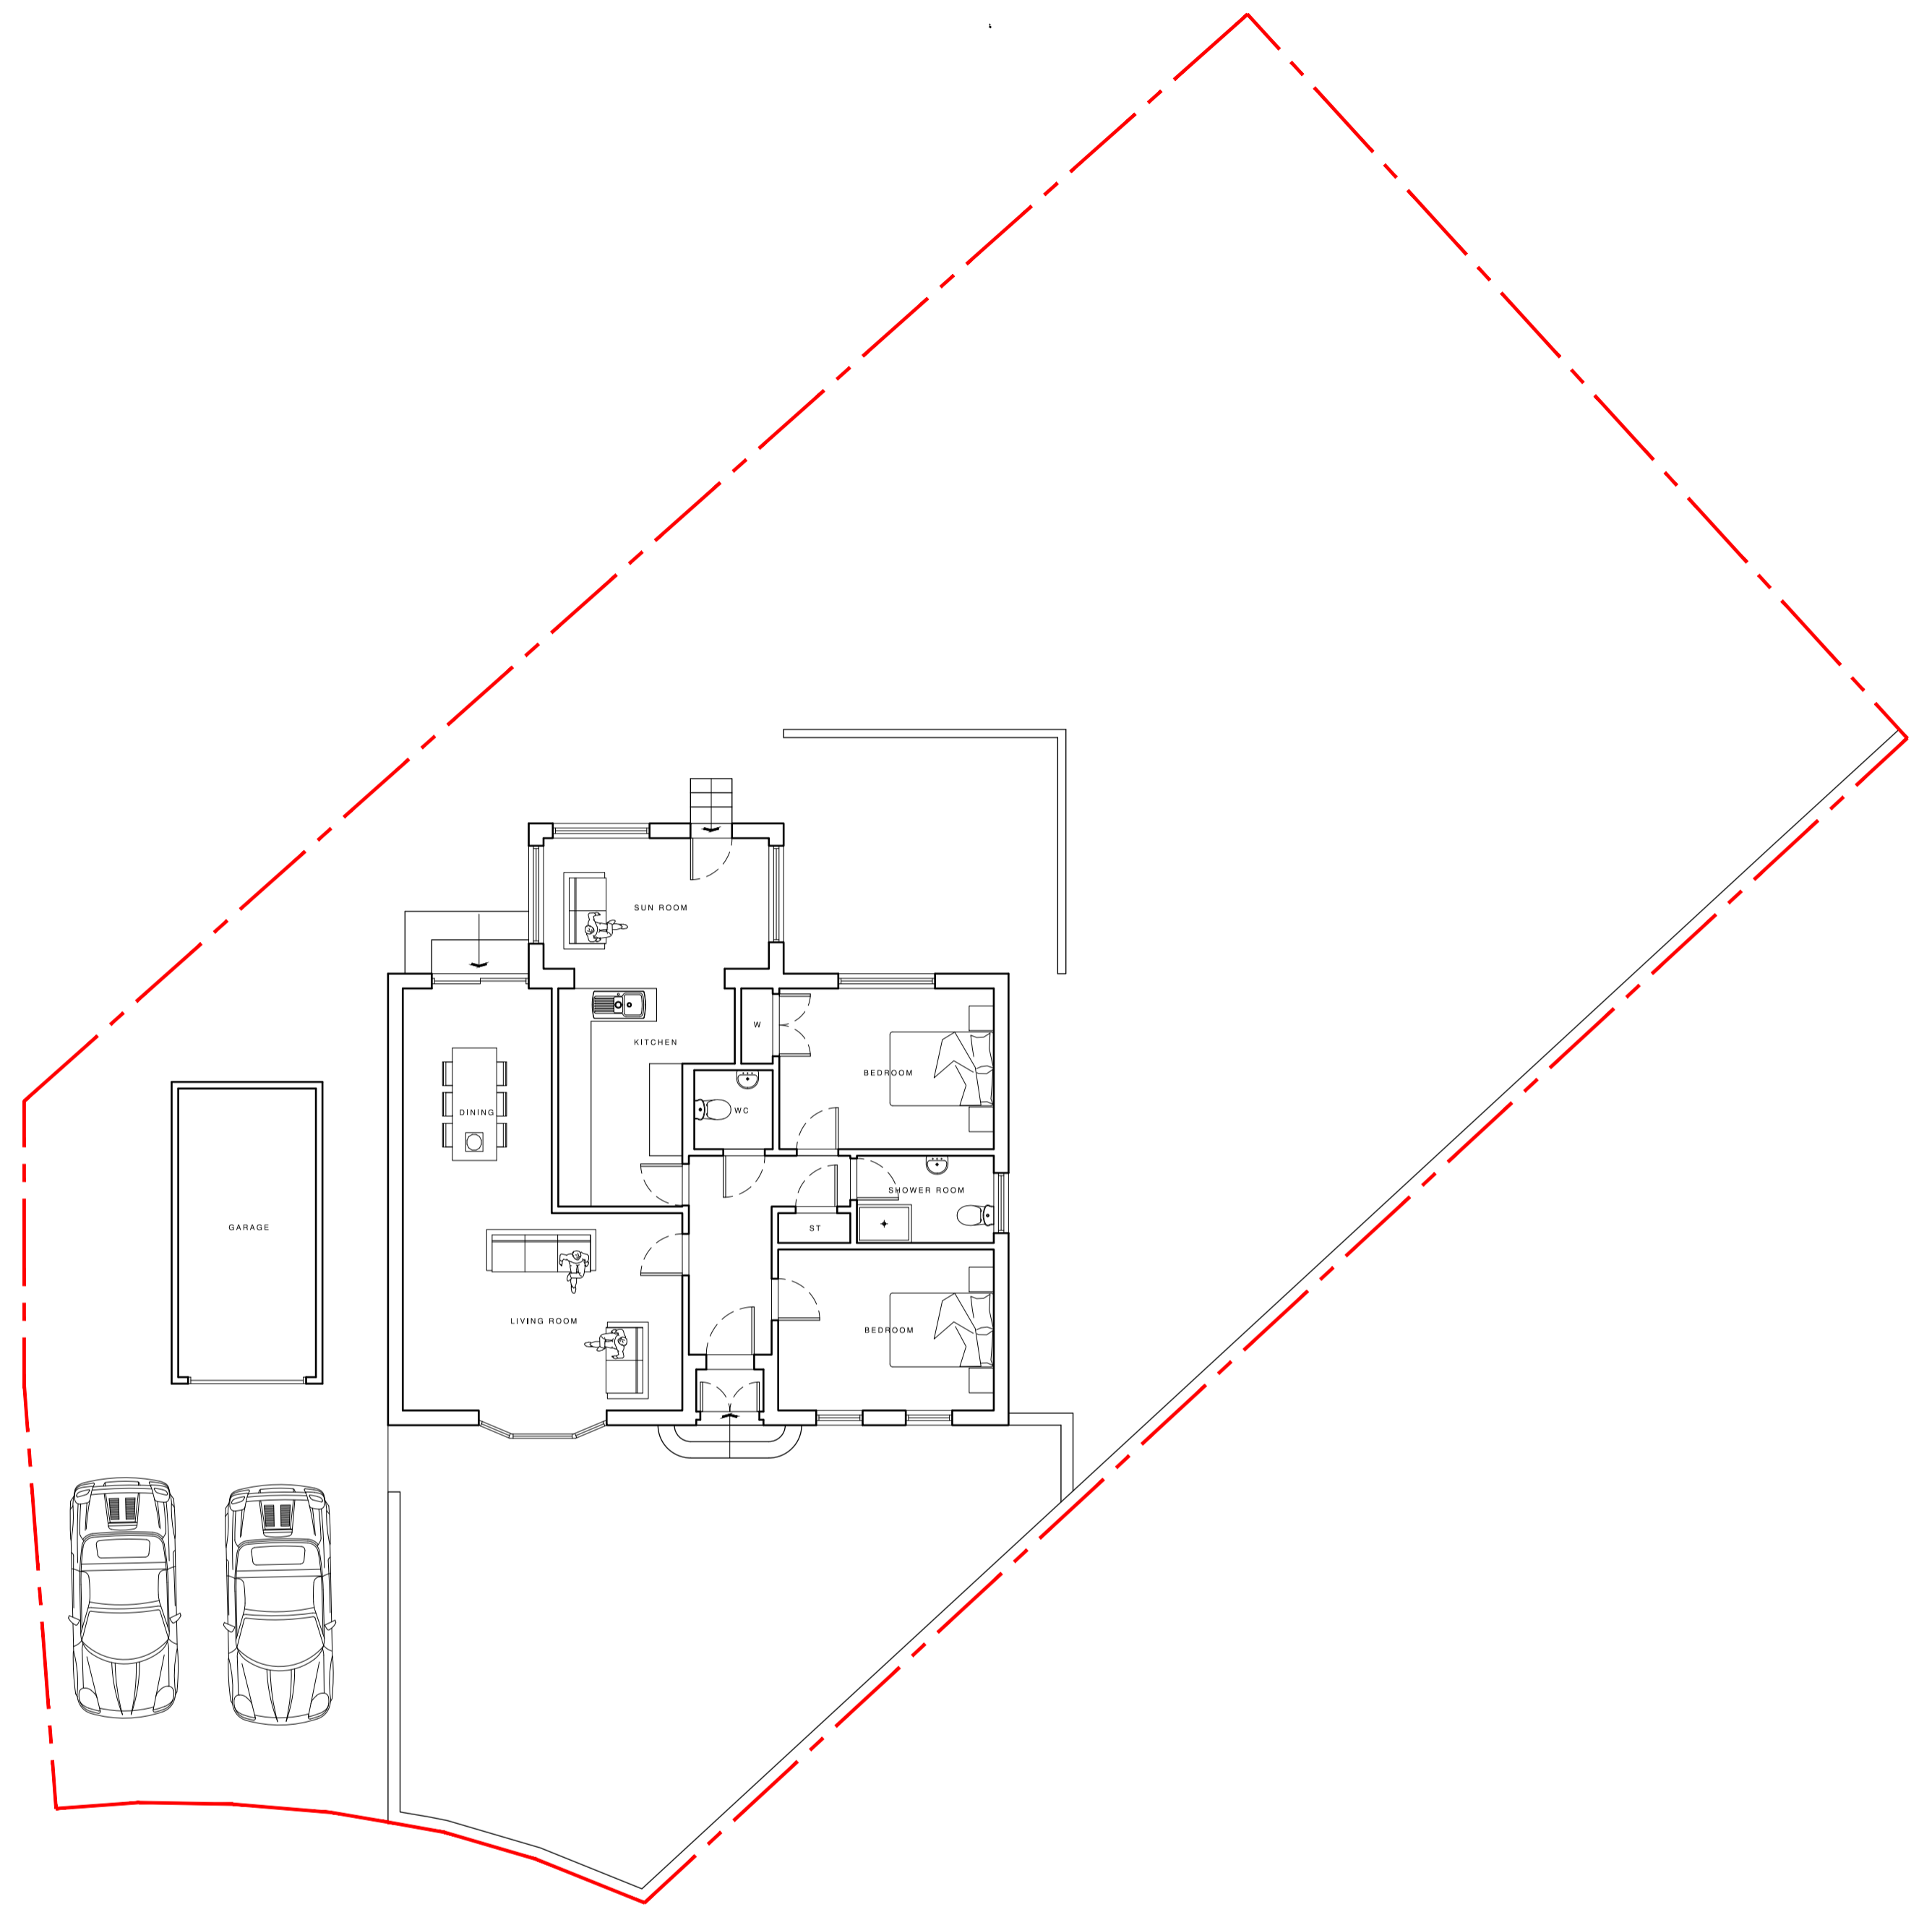


**SITE PLAN**  
SCALE 1/100

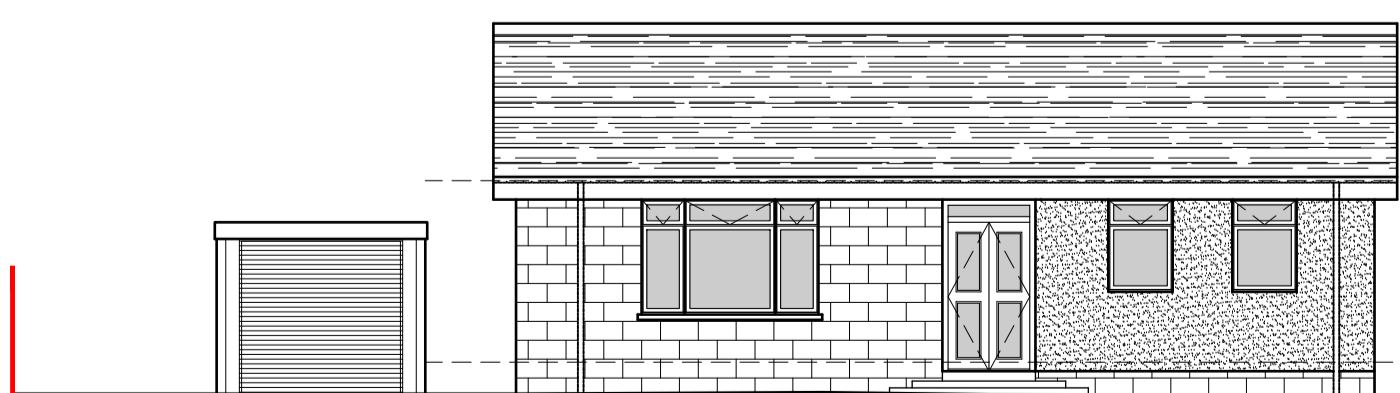


**FRONT ELEVATION**  
SCALE 1/100



**REAR ELEVATION**  
SCALE 1/100

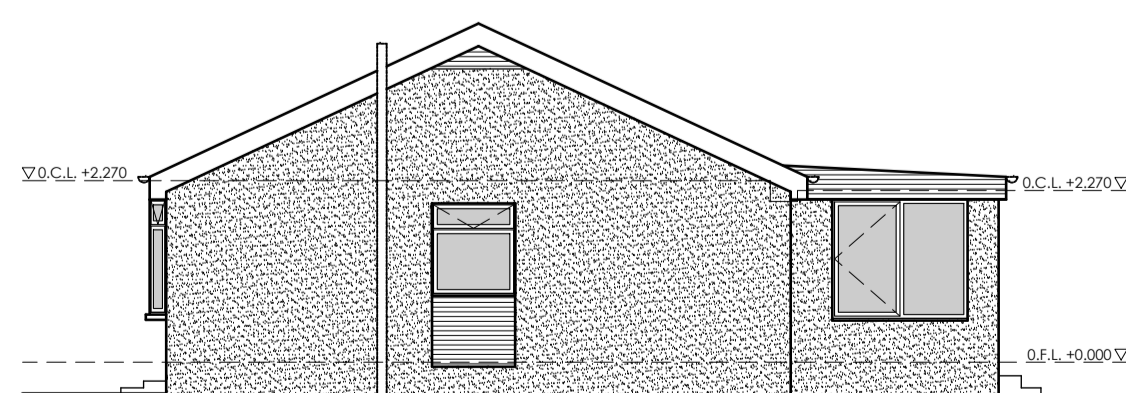

**SIDE ELEVATION**  
SCALE 1/100

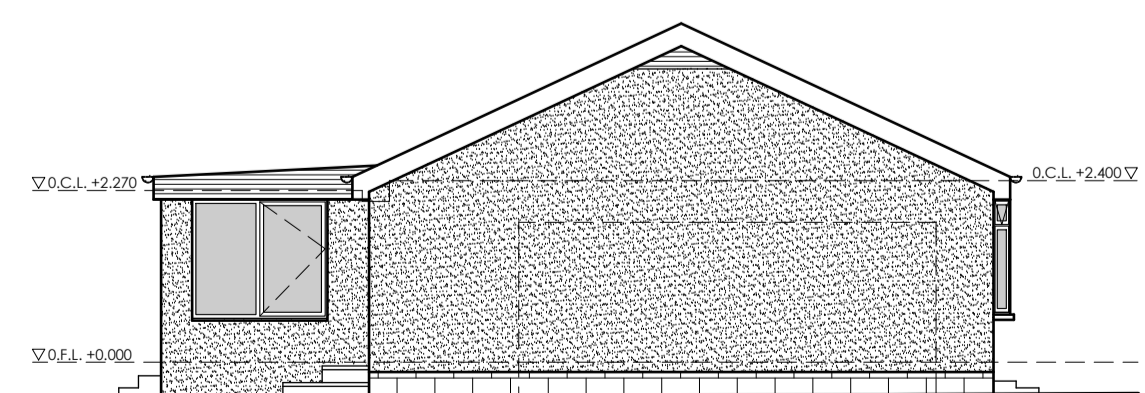


**SIDE ELEVATION**  
SCALE 1/100

1:100  
0 2 4 6 8 10 m  
100 mm

FIRST ISSUE 20.06.23 JR

**Ekotect Architecture Studio**  
73 Kirk Street,  
Prestwick  
South Ayrshire  
KA9 1AU  
w: www.ekotect.com

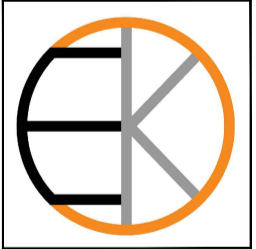

e: info@ekotect.com m: 07512 520470

**EXISTING**

Client

Mr. Iain Dawson

Project Title  
**1 Cloverhill  
Ayr, KA7 3NJ  
Extension and alterations**

Drawing Title  
Existing drawings

Date	Scale	Drawn	Rev
20.06.2023	1:50, 1:100	JR	A1

Drawing No. **23.014.01**