



This drawing is solely for the purposes of obtaining planning / building warrant approval. The drawing may be suitable for constructional purposes but it may be necessary to augment / and or amend this information for this purpose. No liability will be accepted for any omission on this drawing should the drawing be used for constructional purposes.


Please do not scale from this drawing. If in doubt, ask. This drawing is the property of Ekotect and must not be reproduced, copied or disclosed in any form, other than for the purpose of this project.

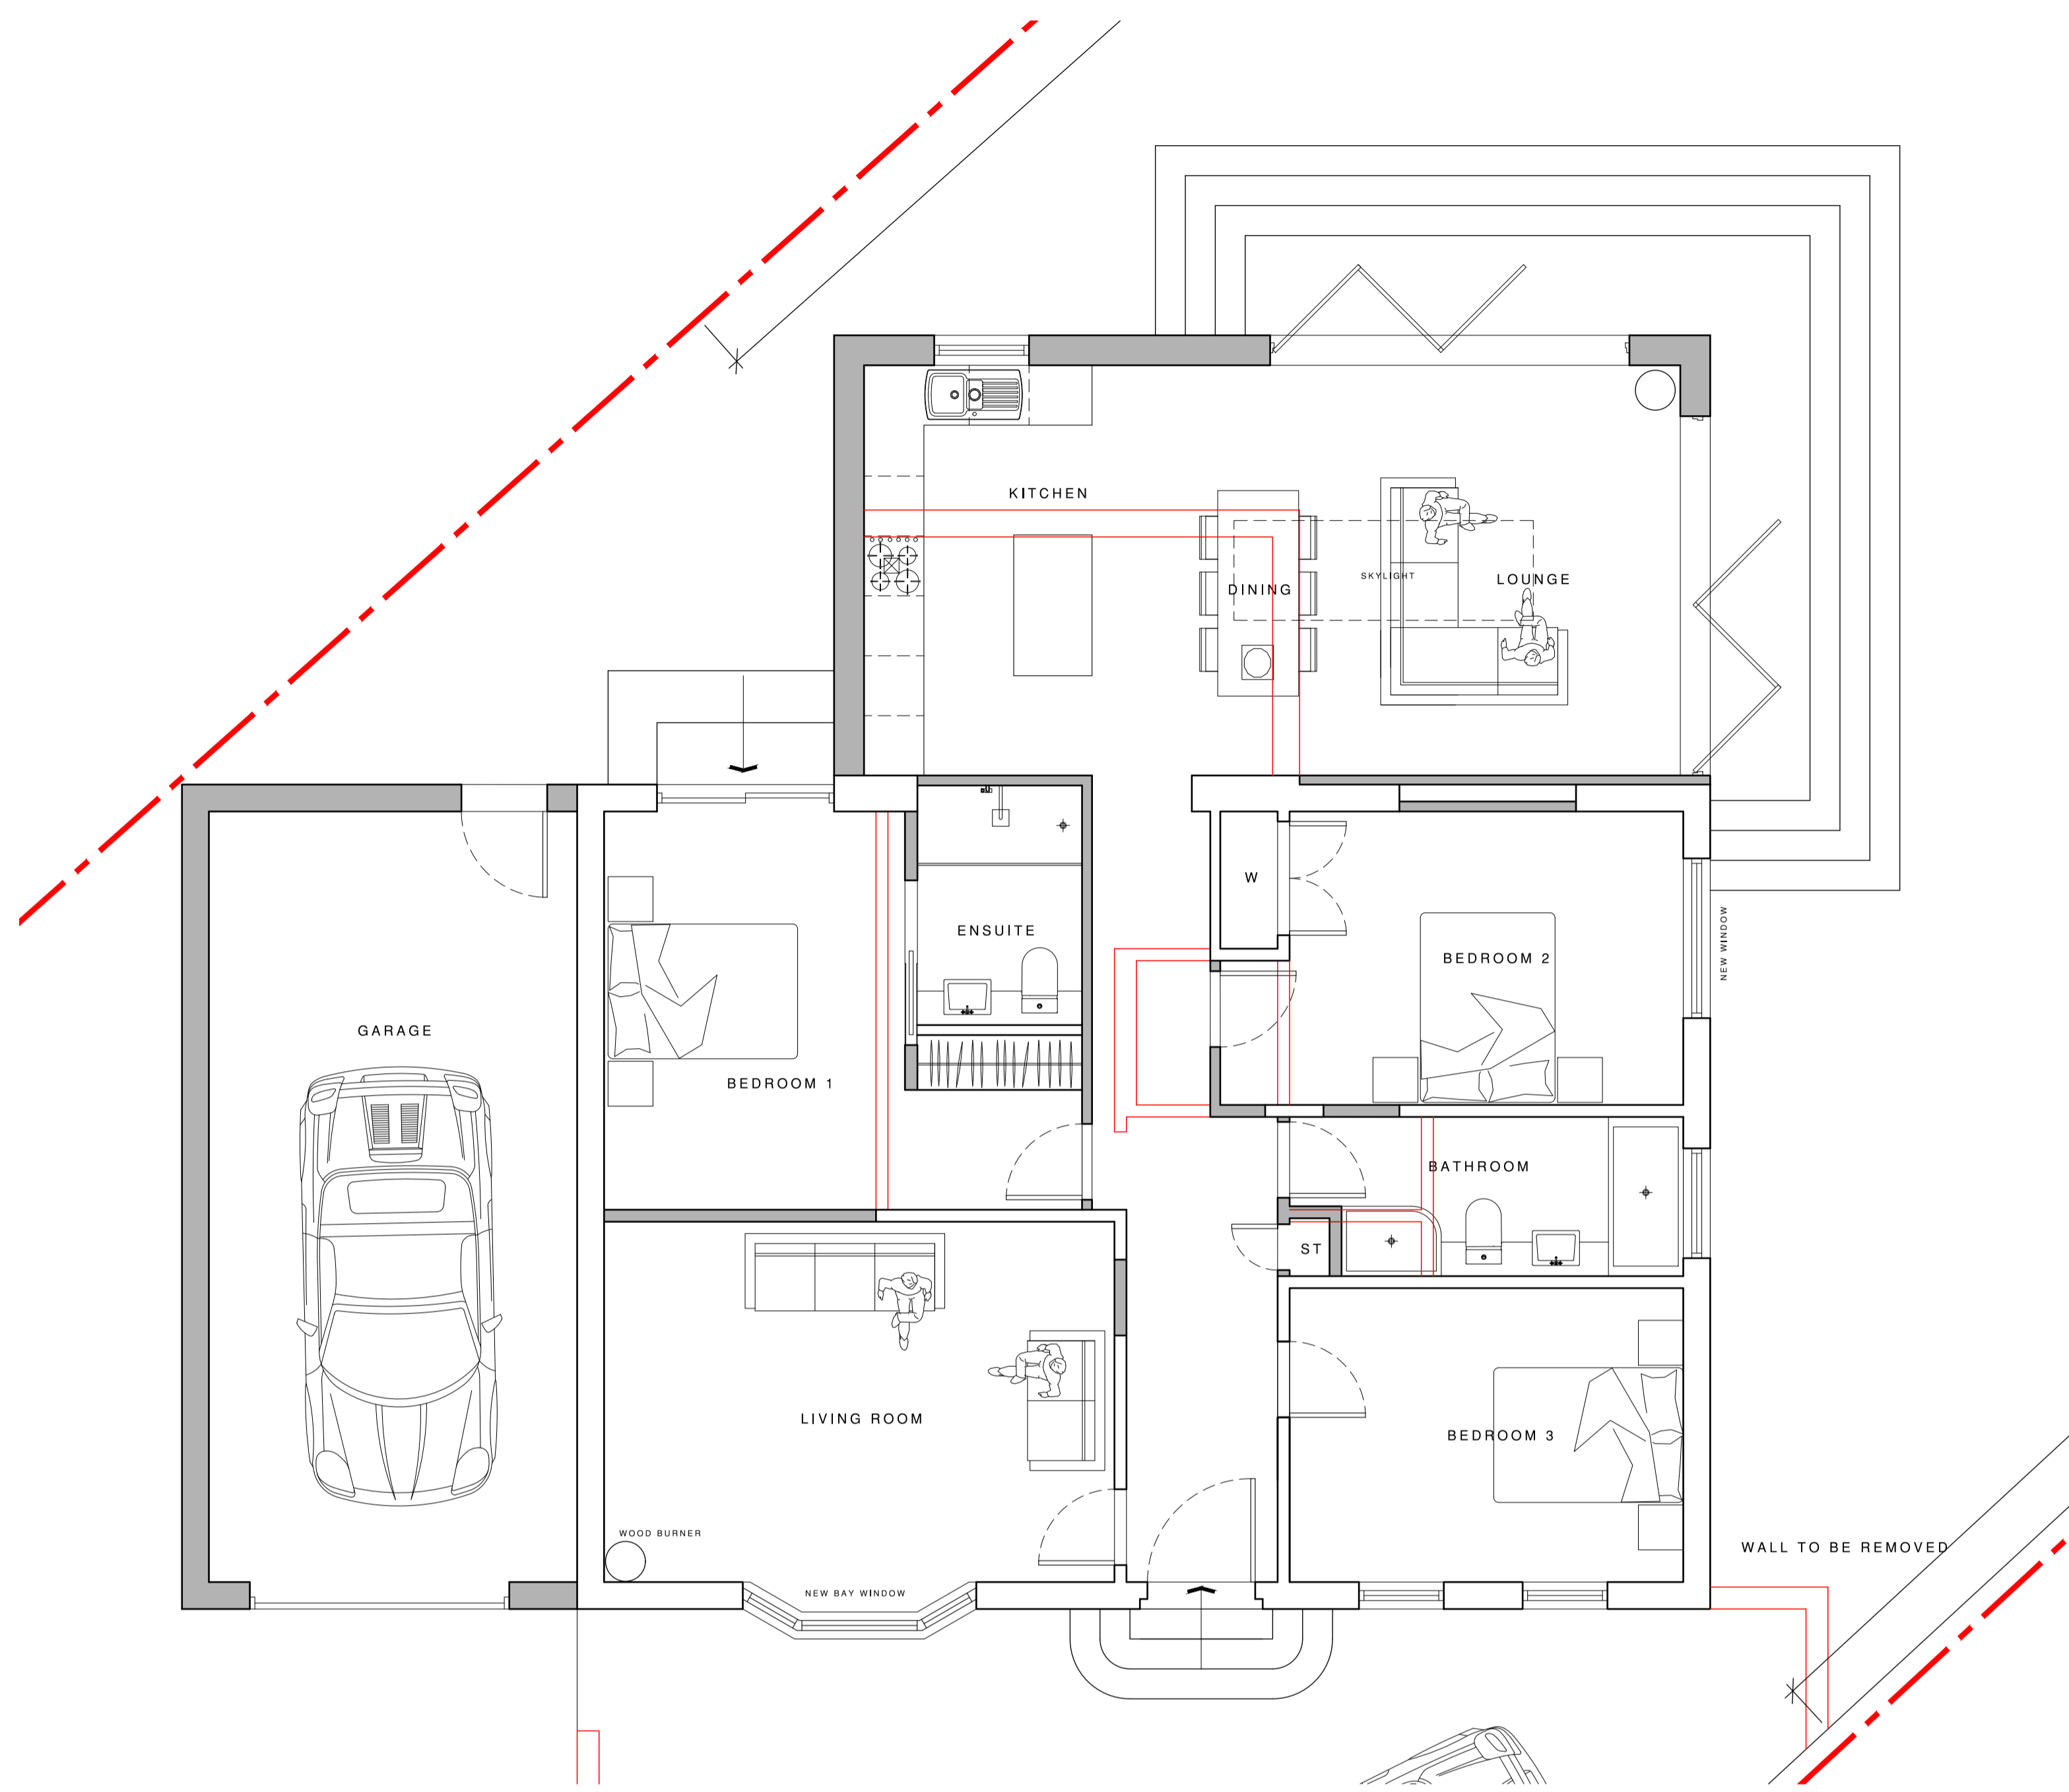


GROUND FLOOR PLAN
SCALE 1/50

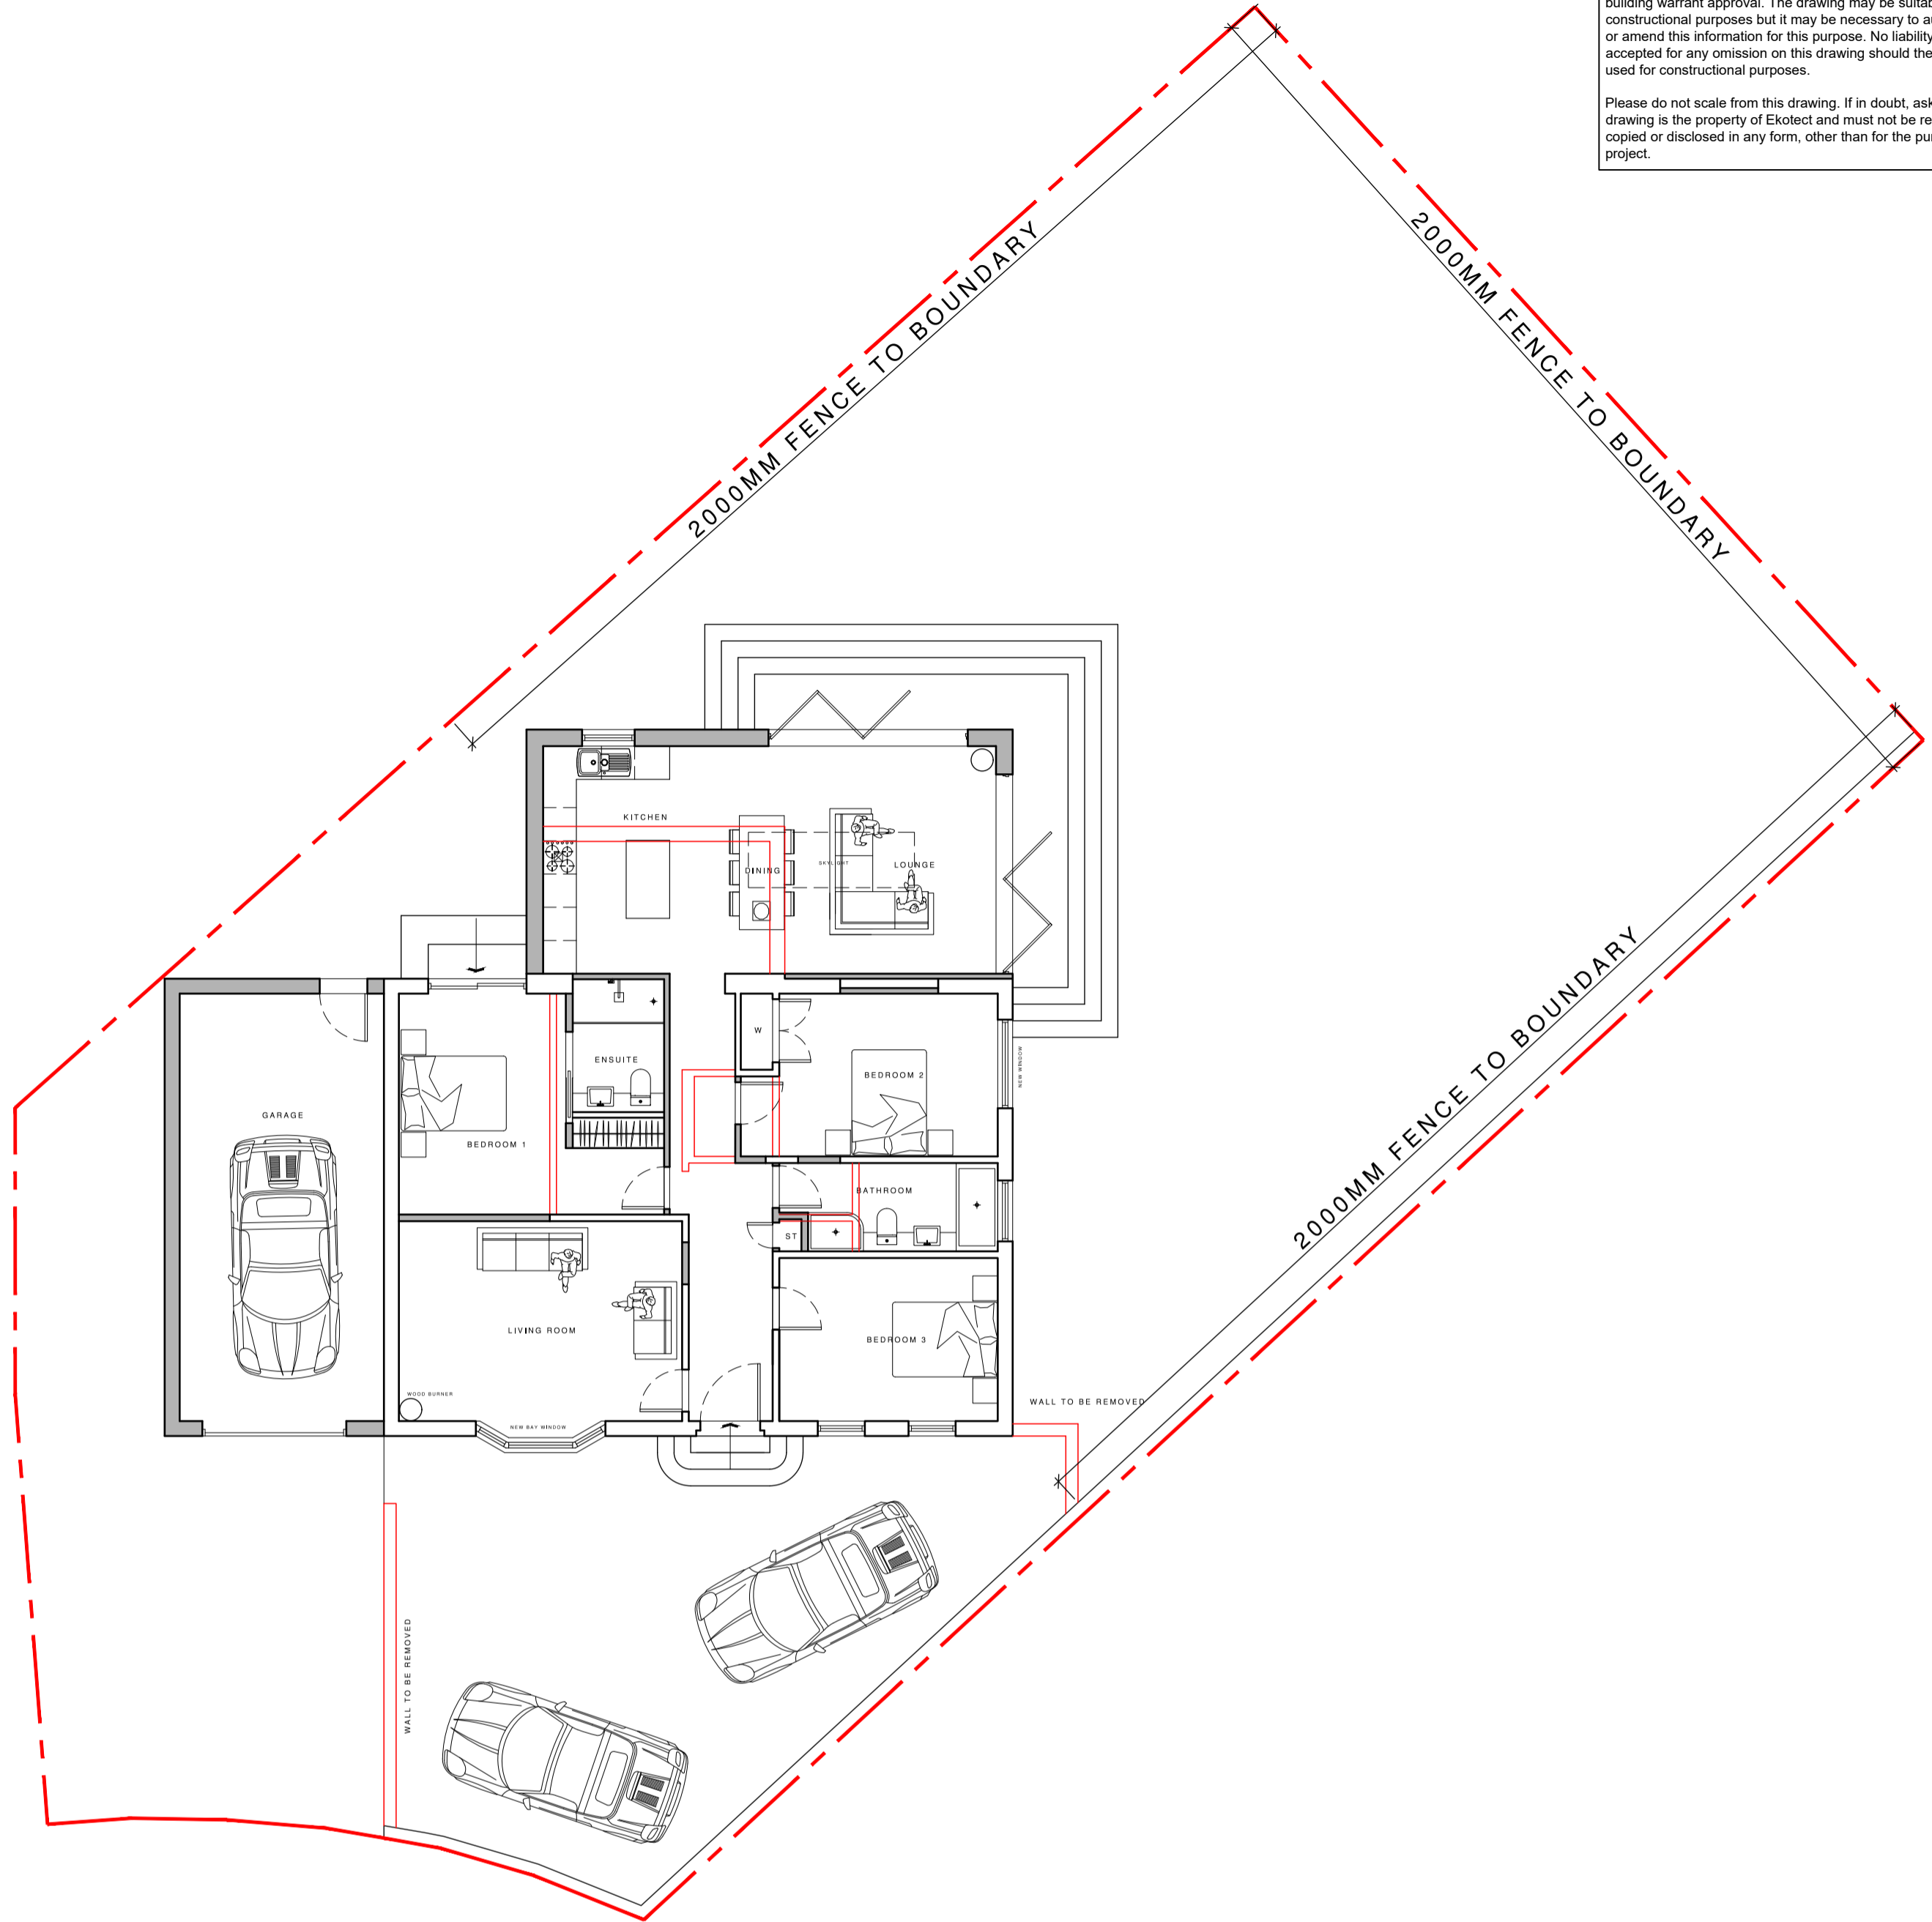


SITE PLAN
SCALE 1/100

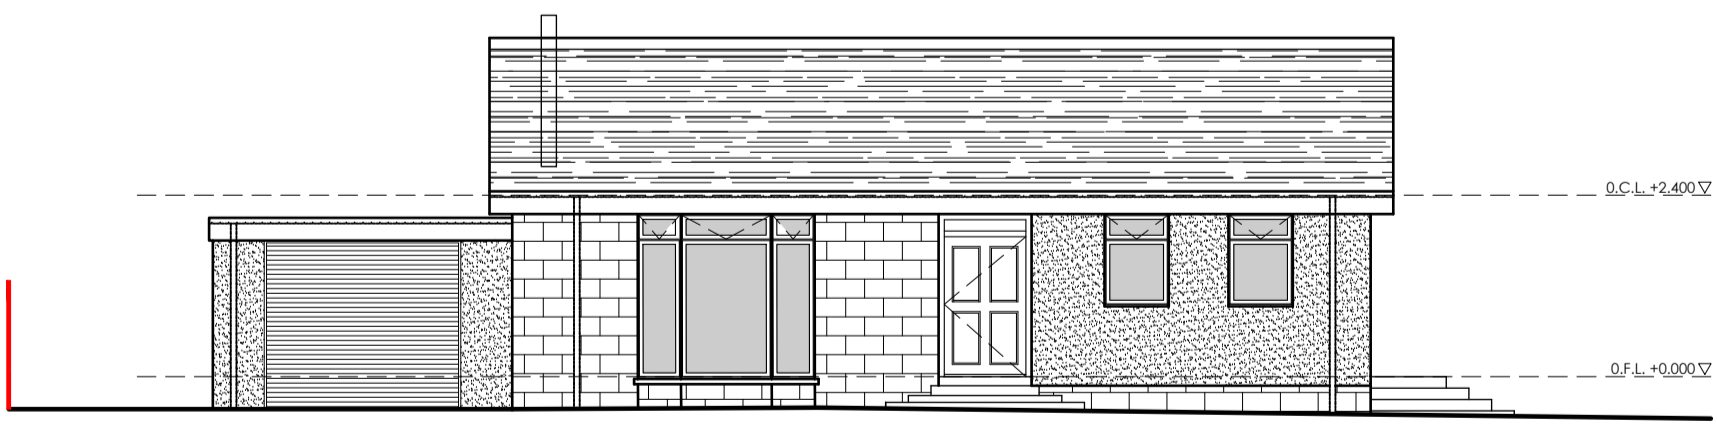


FRONT ELEVATION
SCALE 1/100

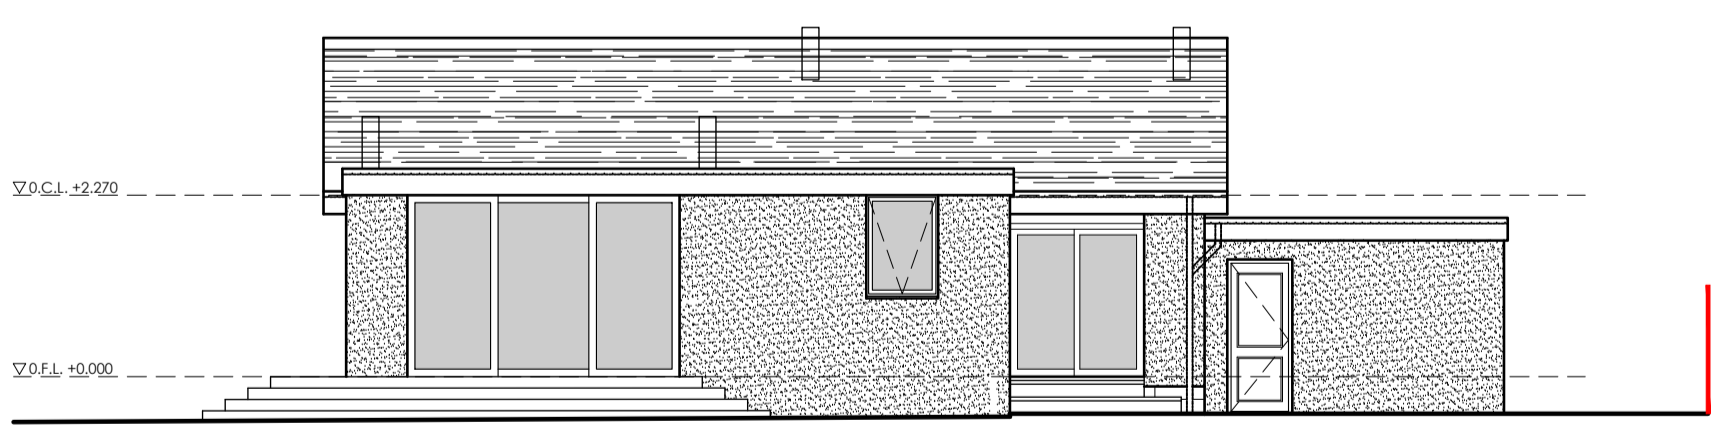

REAR ELEVATION
SCALE 1/100

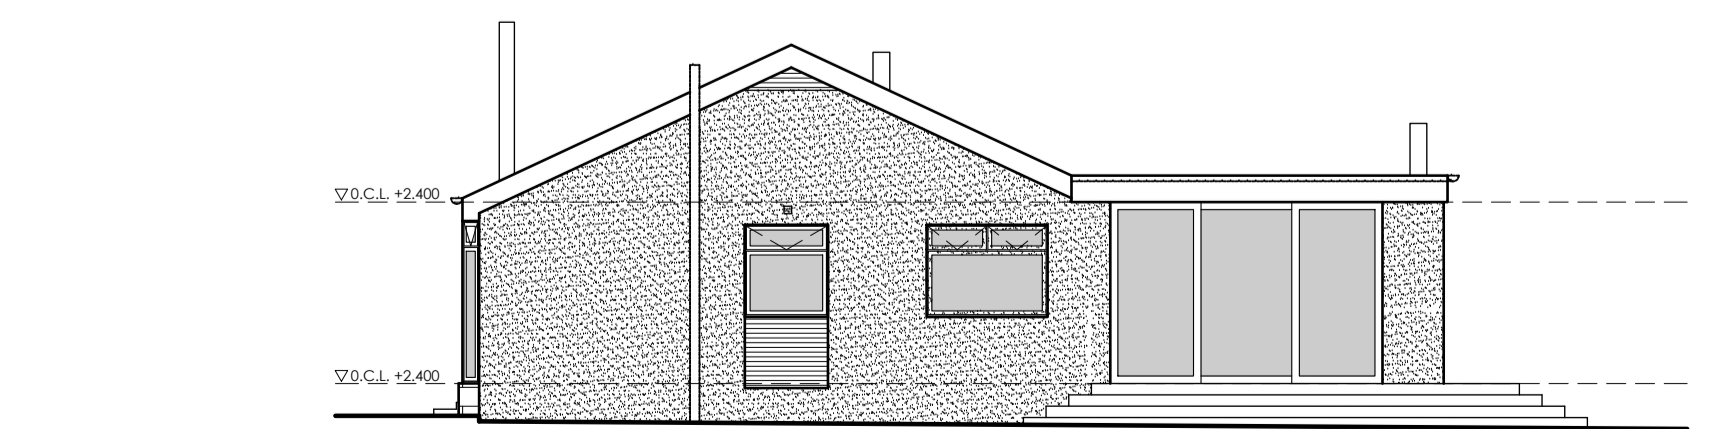


SIDE ELEVATION
SCALE 1/100

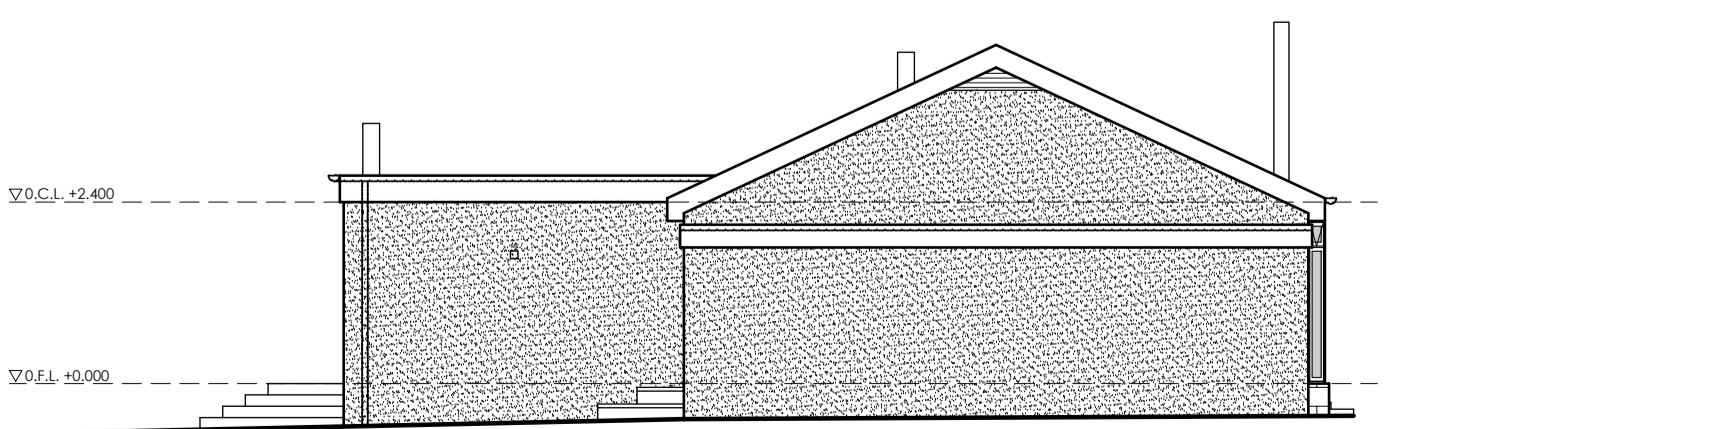

SIDE ELEVATION
SCALE 1/100

E	DRAWINGS REVISED	05.02.24	JR
D	DRAWINGS REVISED	25.01.24	JR
C	REVISED DESIGN	04.09.23	JR
B	REVISED DESIGN	04.09.23	JR
A	REVISED DESIGN	25.04.23	JR
-	FIRST ISSUE	20.06.23	JR

Ekotect Architecture Studio
73 Kirk Street,
Prestwick
South Ayrshire
KA9 1AU
w: www.ekotect.com

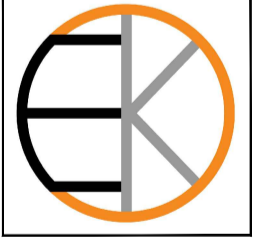

e: info@ekotect.com m: 07512 520470

PLANNING

Client

Mr. Iain Dawson

Project Title

1 Cloverhill
Ayr, KA7 3NJ
Extension and alterations

Drawing Title

Proposed drawings

Date	Scale	Drawn	Rev
27.01.2024	1:50, 1:100	JR	A1

Drawing No. **23.014.02**

Rev E