



- PROPOSED MATERIALS KEY**
- (A) GREY EPDM ROOFING
 - (B) GREY UPVC FASCIA
 - (C) GREY ALUMINIUM BI-FOLD DOORS
 - (D) GREY UPVC WINDOWS
 - (E) GREY FIBRE CEMENT CLADDING
 - (F) SMOOTH CEMENT WHITE RENDER




PROPOSED FRONT ELEVATION

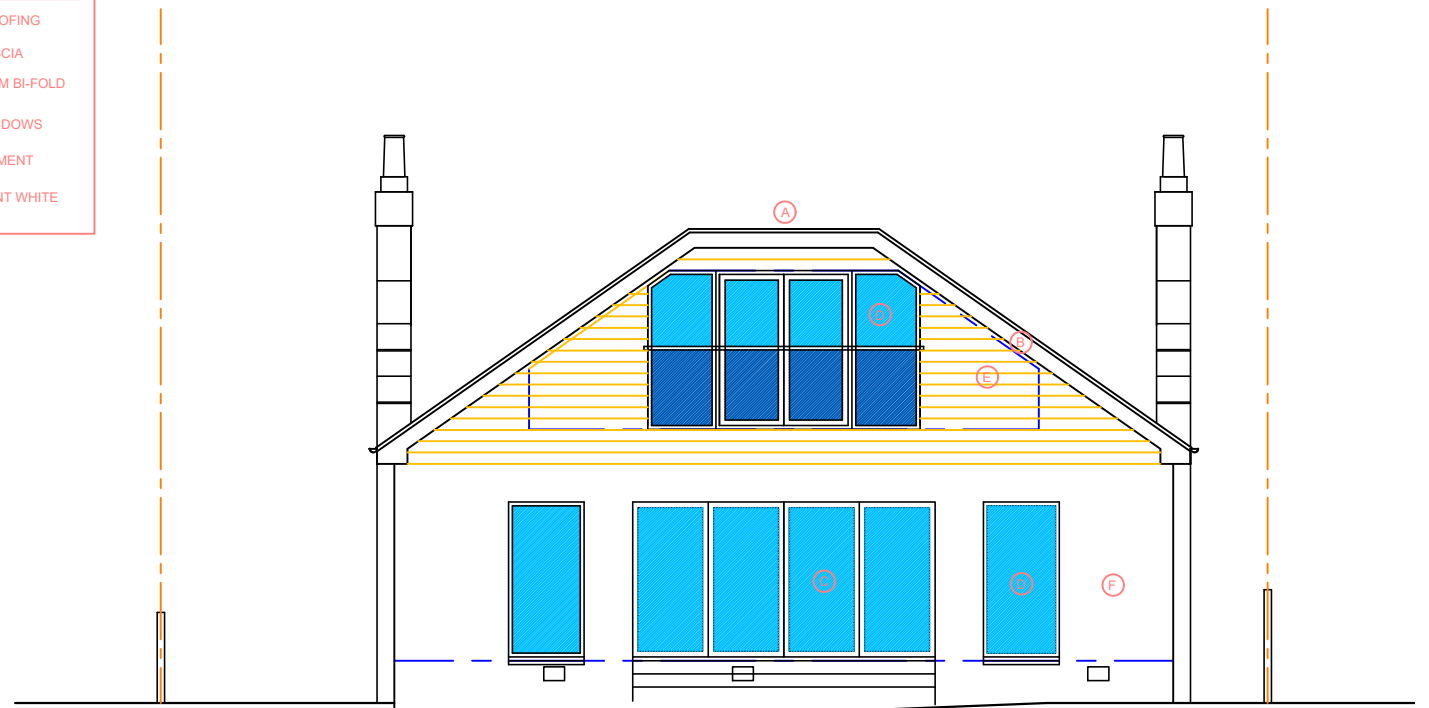

PROPOSED REAR ELEVATION

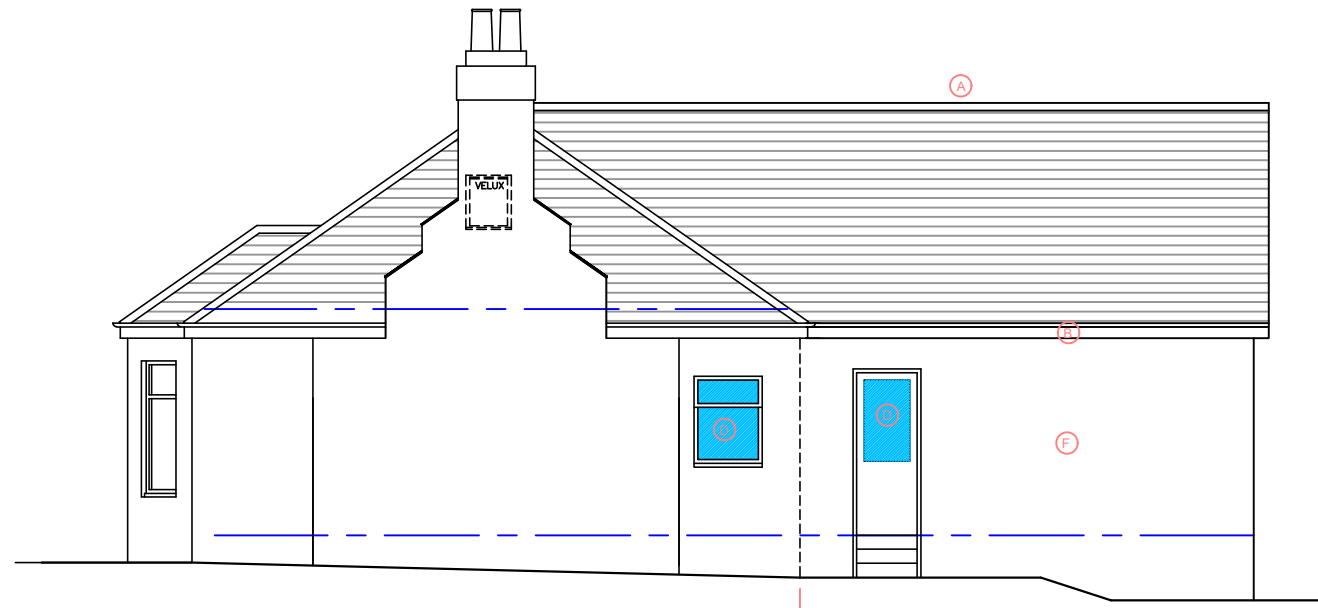

PROPOSED SIDE ELEVATION

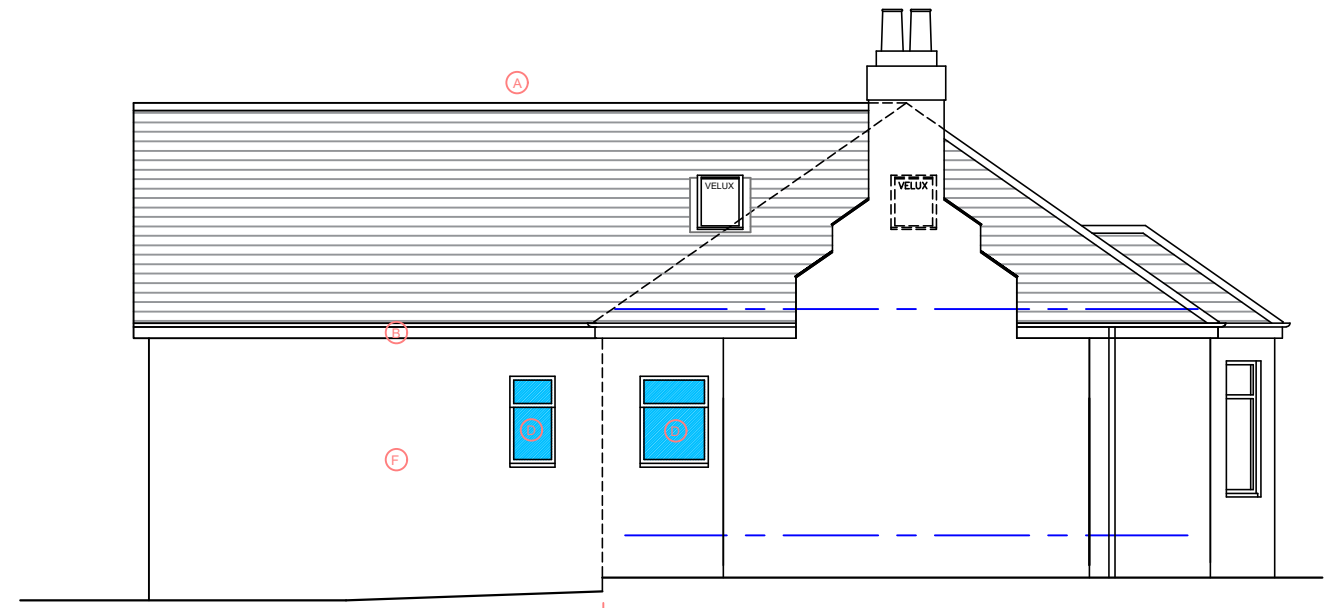

PROPOSED SIDE ELEVATION

PLANNING SUBMISSION
 This drawing is for information purposes only. Do not scale from this drawing, use figured dimensions only. Dimensions to be checked on site prior to works commencing. Discrepancies to be reported to CASA Design. This drawing is the property of CASA Design. The design contained therein is copyrighted to CASA Design. No copying is permitted without authorisation from CASA Design.

This is a true copy of the drawings referred to in the application:
 sign CASA
 date 13/02/24

Revision:

Project:
 PROPOSED EXTENSION AND ALTERATIONS
 24 ARROL DRIVE
 AYR
 Client:
 MS. ROBERTS

Drawing:
 PROPOSED ELEVATIONS
 Drawing No:
 1117/09
 Scale
 1:100
 Date
 FEB 2024

CASA
 DESIGN ARCHITECTS
 The Studio 41A Beresford Terrace Ayr KA7 2HD
 t. 01292 293949 www.casadesign.co.uk