


Site Plan 1:500

Original Issue
Date:- 30.01.2012

Subsequent
Revisions:-

Notes:-

Proposed
New Shed —
Mast
Area —
Land
Owned —

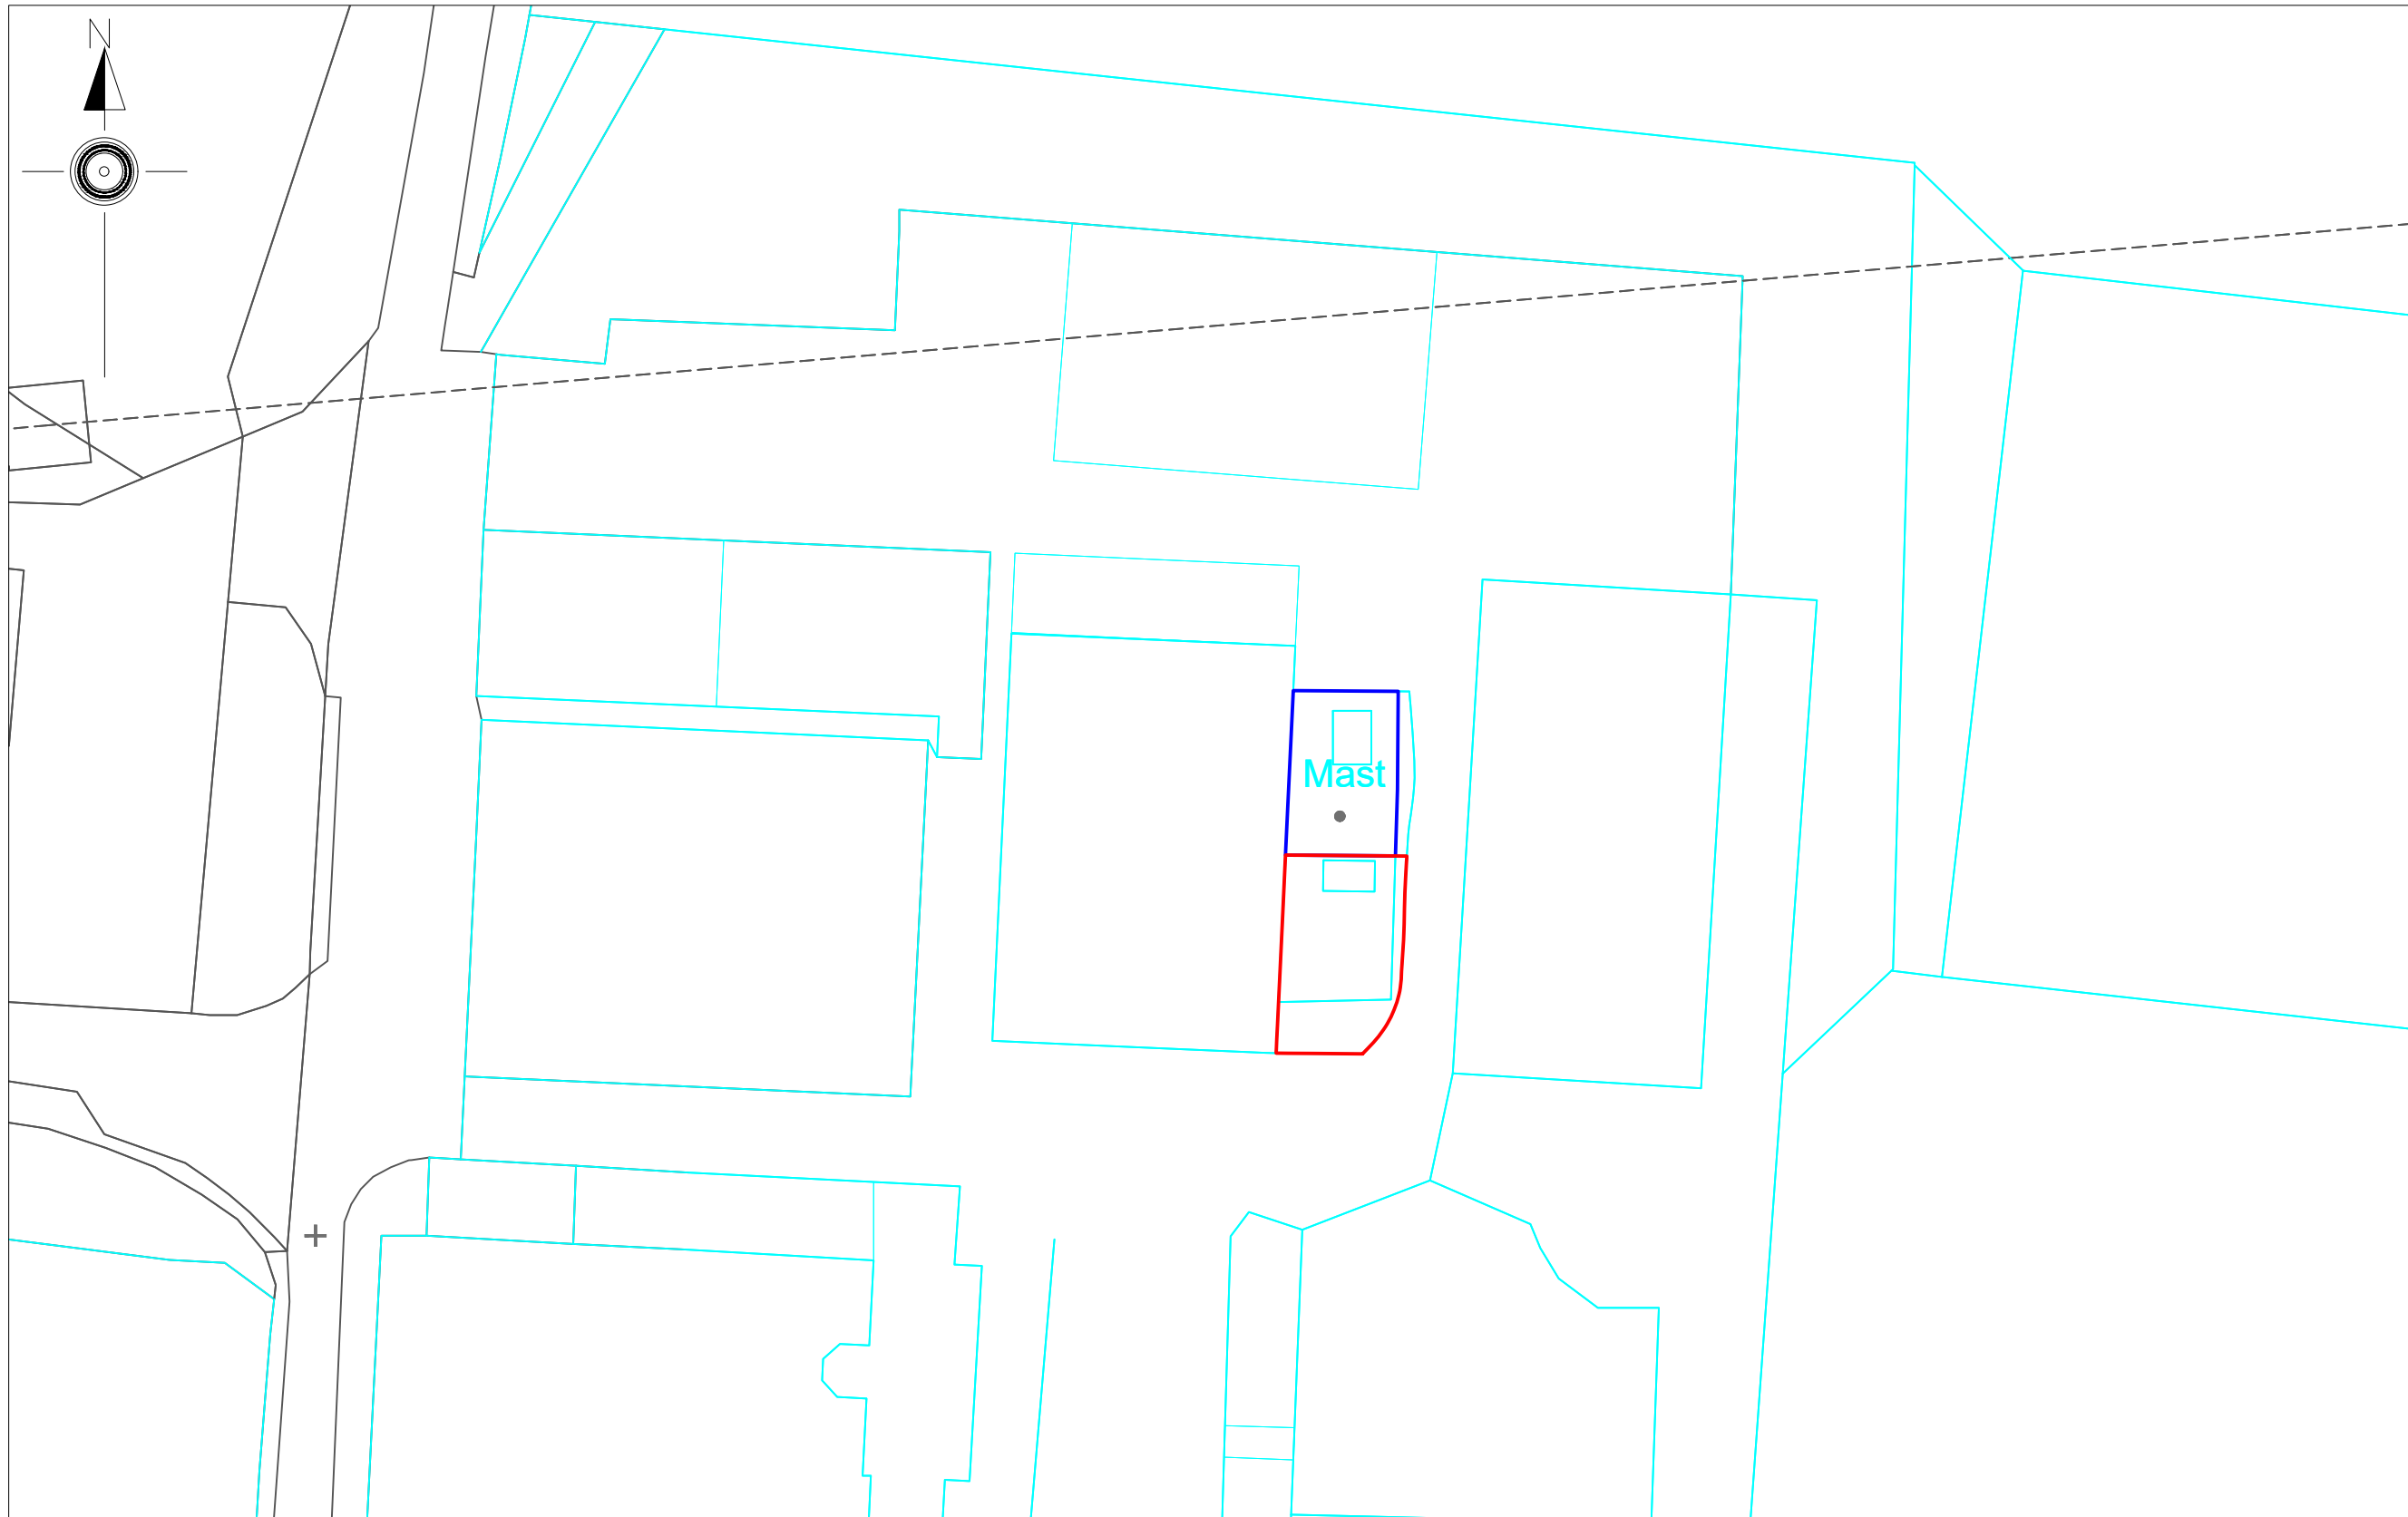

MRF Contracting
MRF Contracting
Monkton Road Farm
Birchington
Kent
CT70JL

What Three Words:- [///larger.unwraps.forms](#)
Address:- MRF Contracting, Monkton Road Farm, Birchington,
Kent. CT70JL

Drawing No:-
C.A.D. Reference:-
NGR:-

Scale:- **As Above**
Drn. by:- SG
Date:- 05/02/2024
App. by:-

Site
Name:-
Robert Montgomery LLP
Drawing Name:-
Schedule of Works