





1. Existing Front Elevation

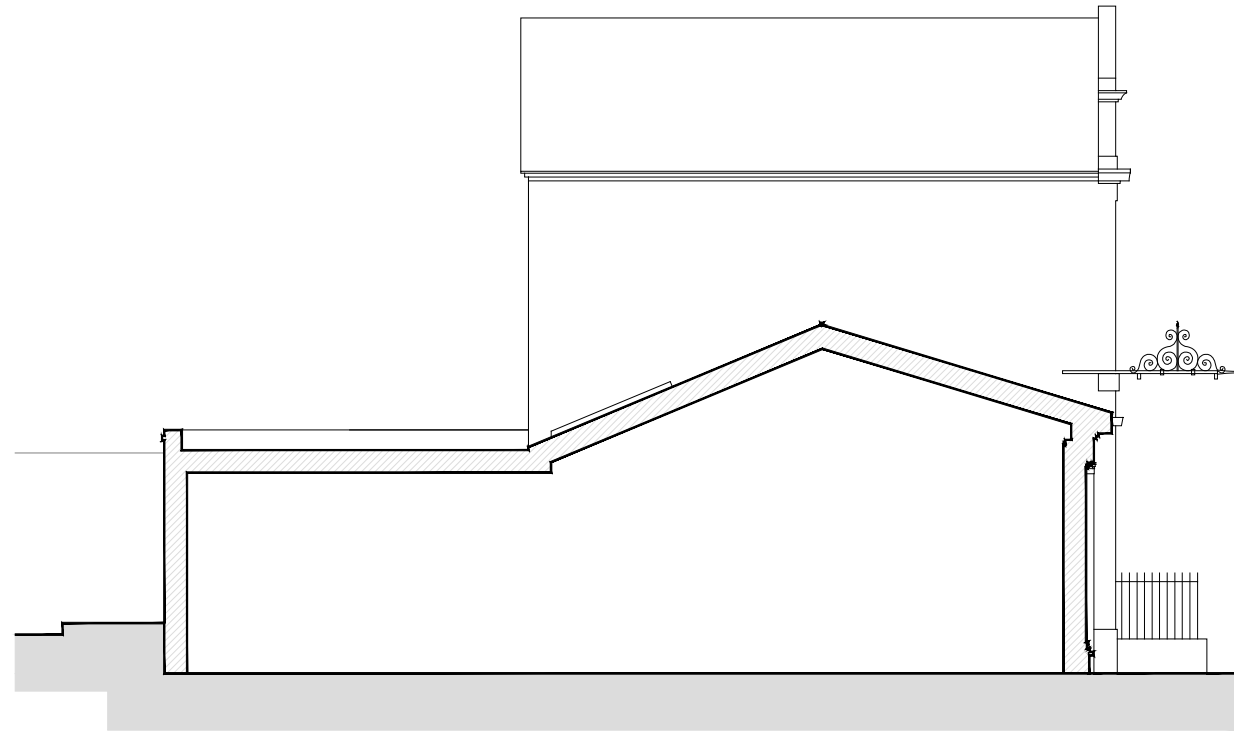

2. Existing Side Elevation




3. Existing Rear Elevation

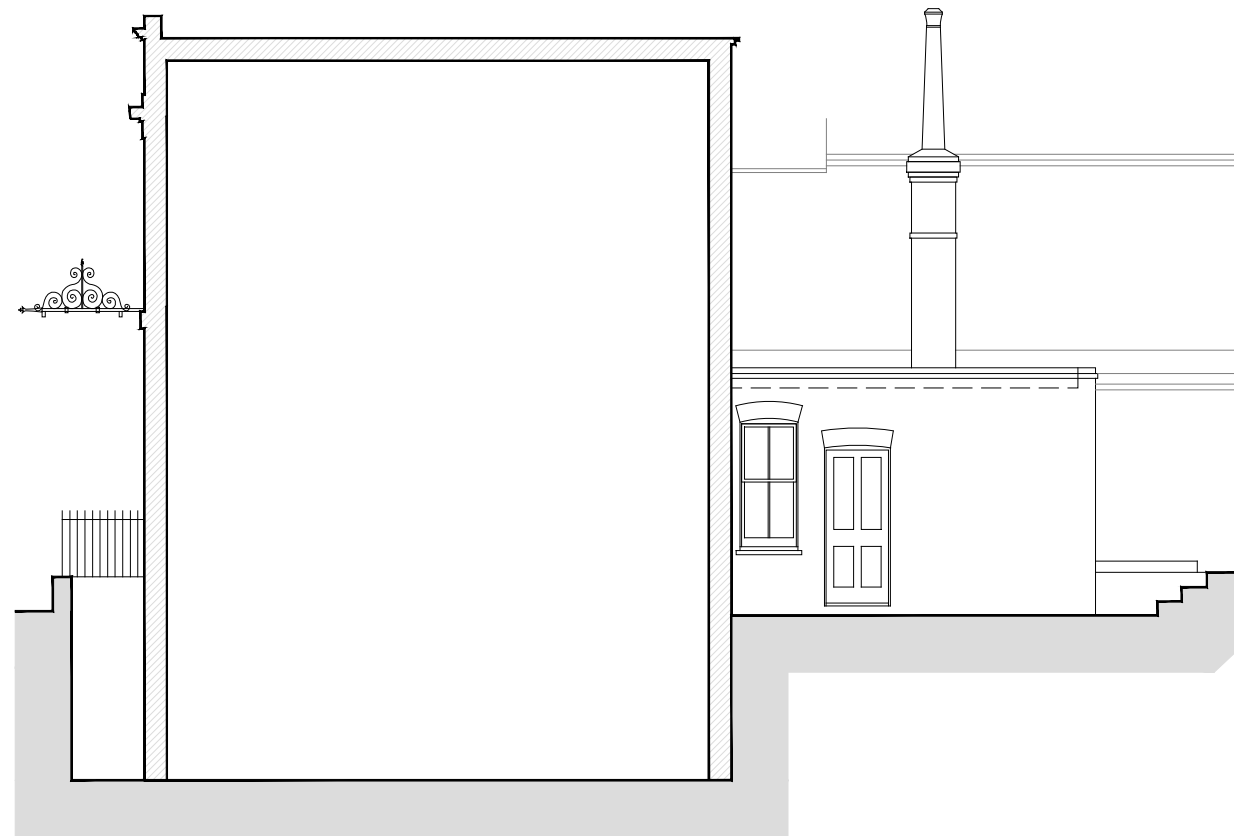

4. Existing Side Elevation



Metres (1:100)

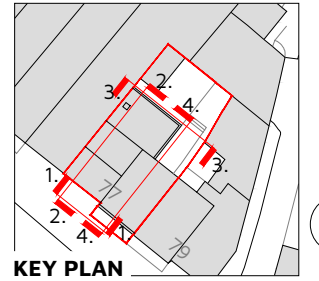

KEY PLAN



Rev: Reason: Date:

Client:

MR R READ

Project:

77 CALVERLY ROAD, TUNBRIDGE WELLS,  
KENT, TN1 2UY

Title:

EXISTING ELEVATIONS

Drawing No: DHA/32243/04 Rev: Scale: 1:100 Date: NOV 2023



Eclipse House, Eclipse Park, Sittingbourne Road  
Maidstone, Kent. ME14 3EN

t: 01622 776226 f: 01622 776227  
e: info@dhaplanning.co.uk w: www.dhaplanning.co.uk

No reproduction by any method of any part of this document  
is permitted without the consent of the copyright holders.  
Produced for Town and Country planning purposes only.

© Crown Copyright 2023. All rights reserved. Licence Number: 100031961

CAD Reference: DHA\_32243\_77 CALVERLY RD\_CF01

A3