






GROUND FLOOR PLAN
(1:50)

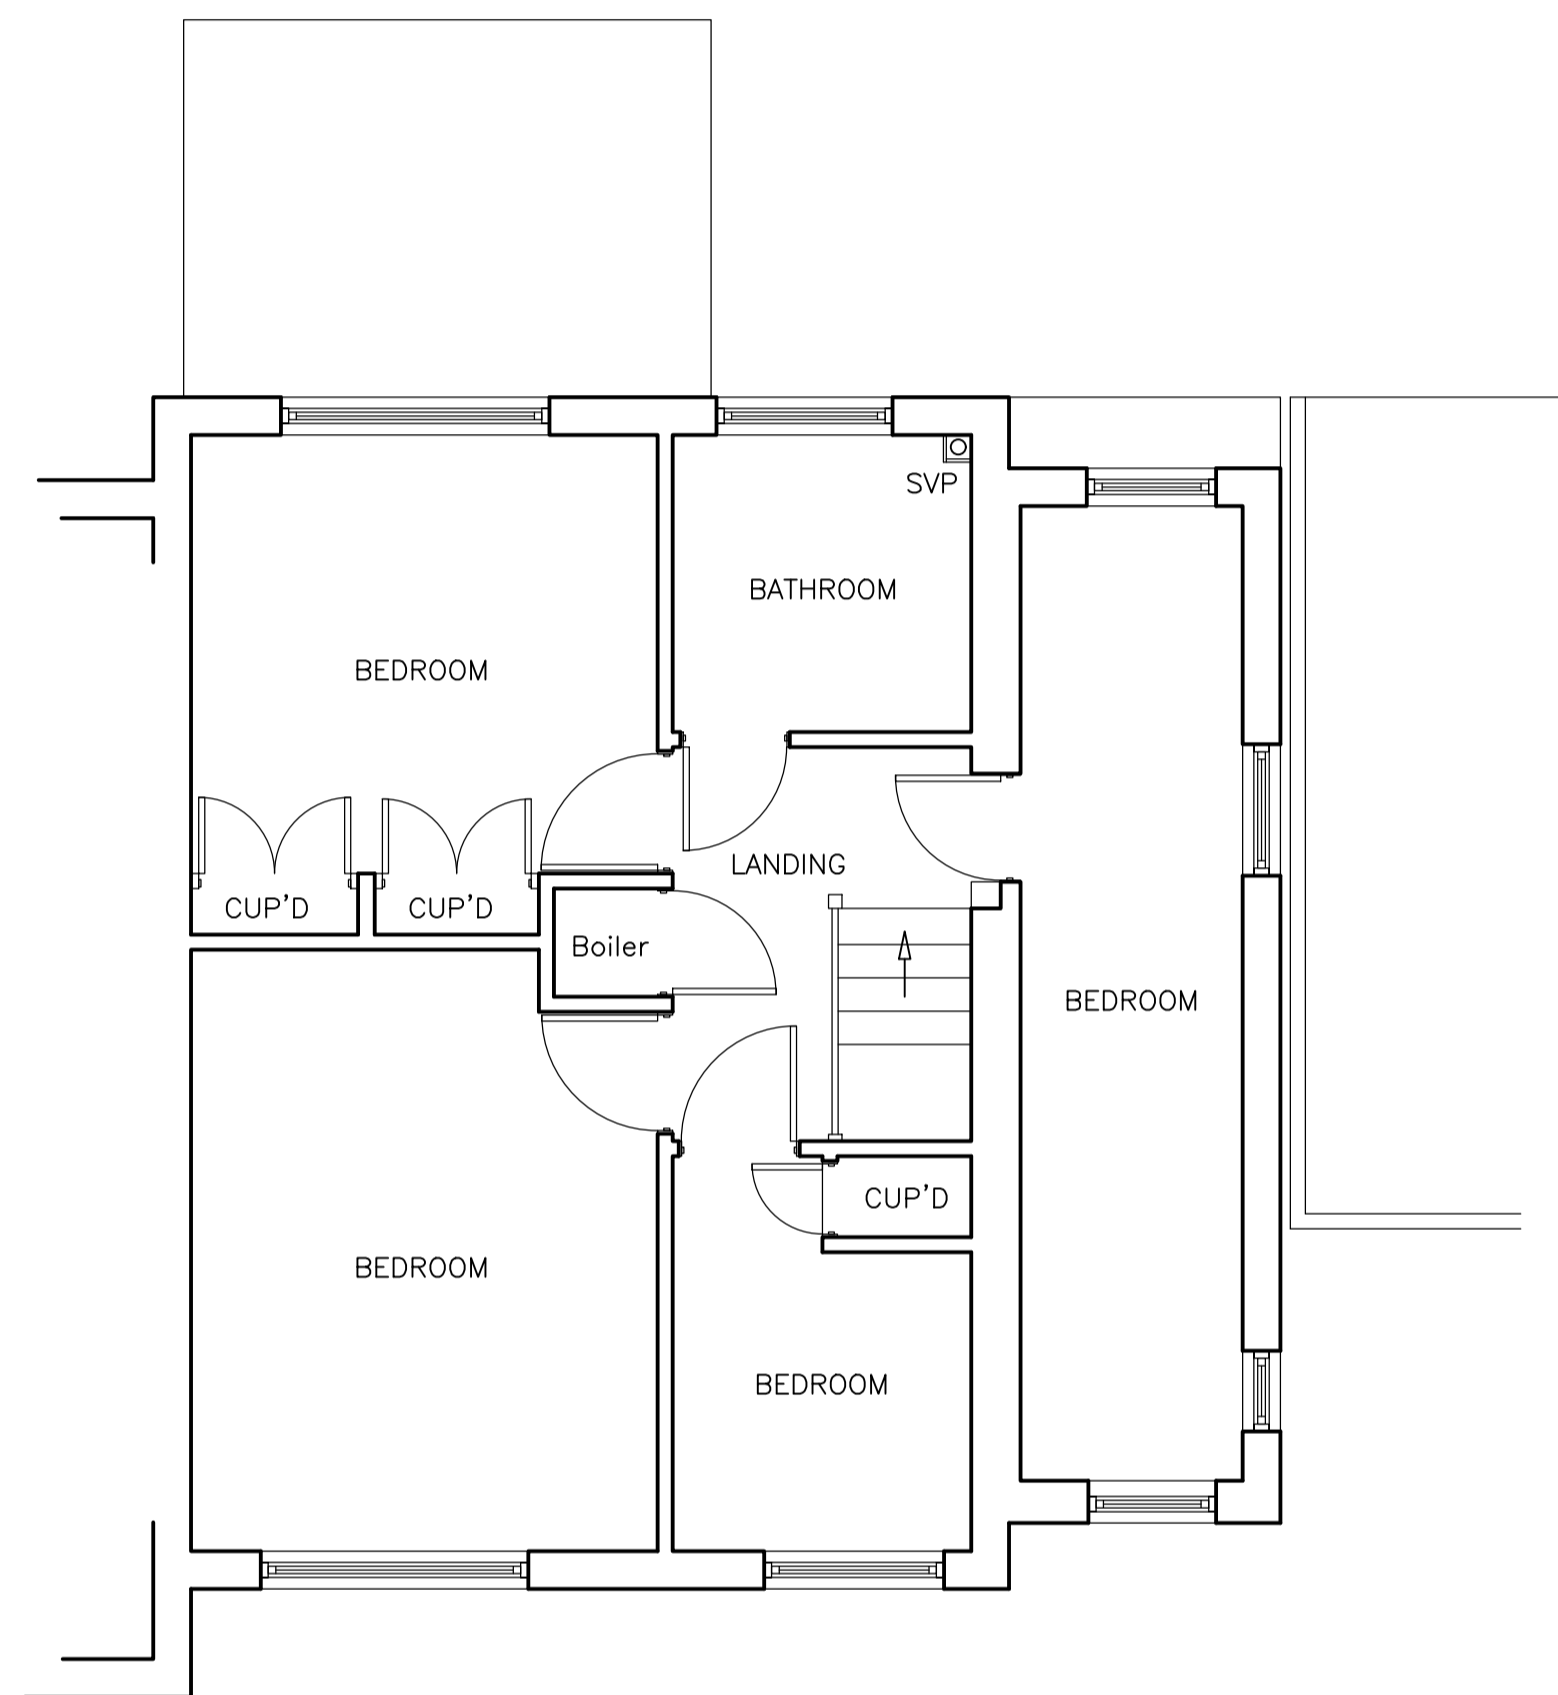



FIRST FLOOR PLAN
(1:50)

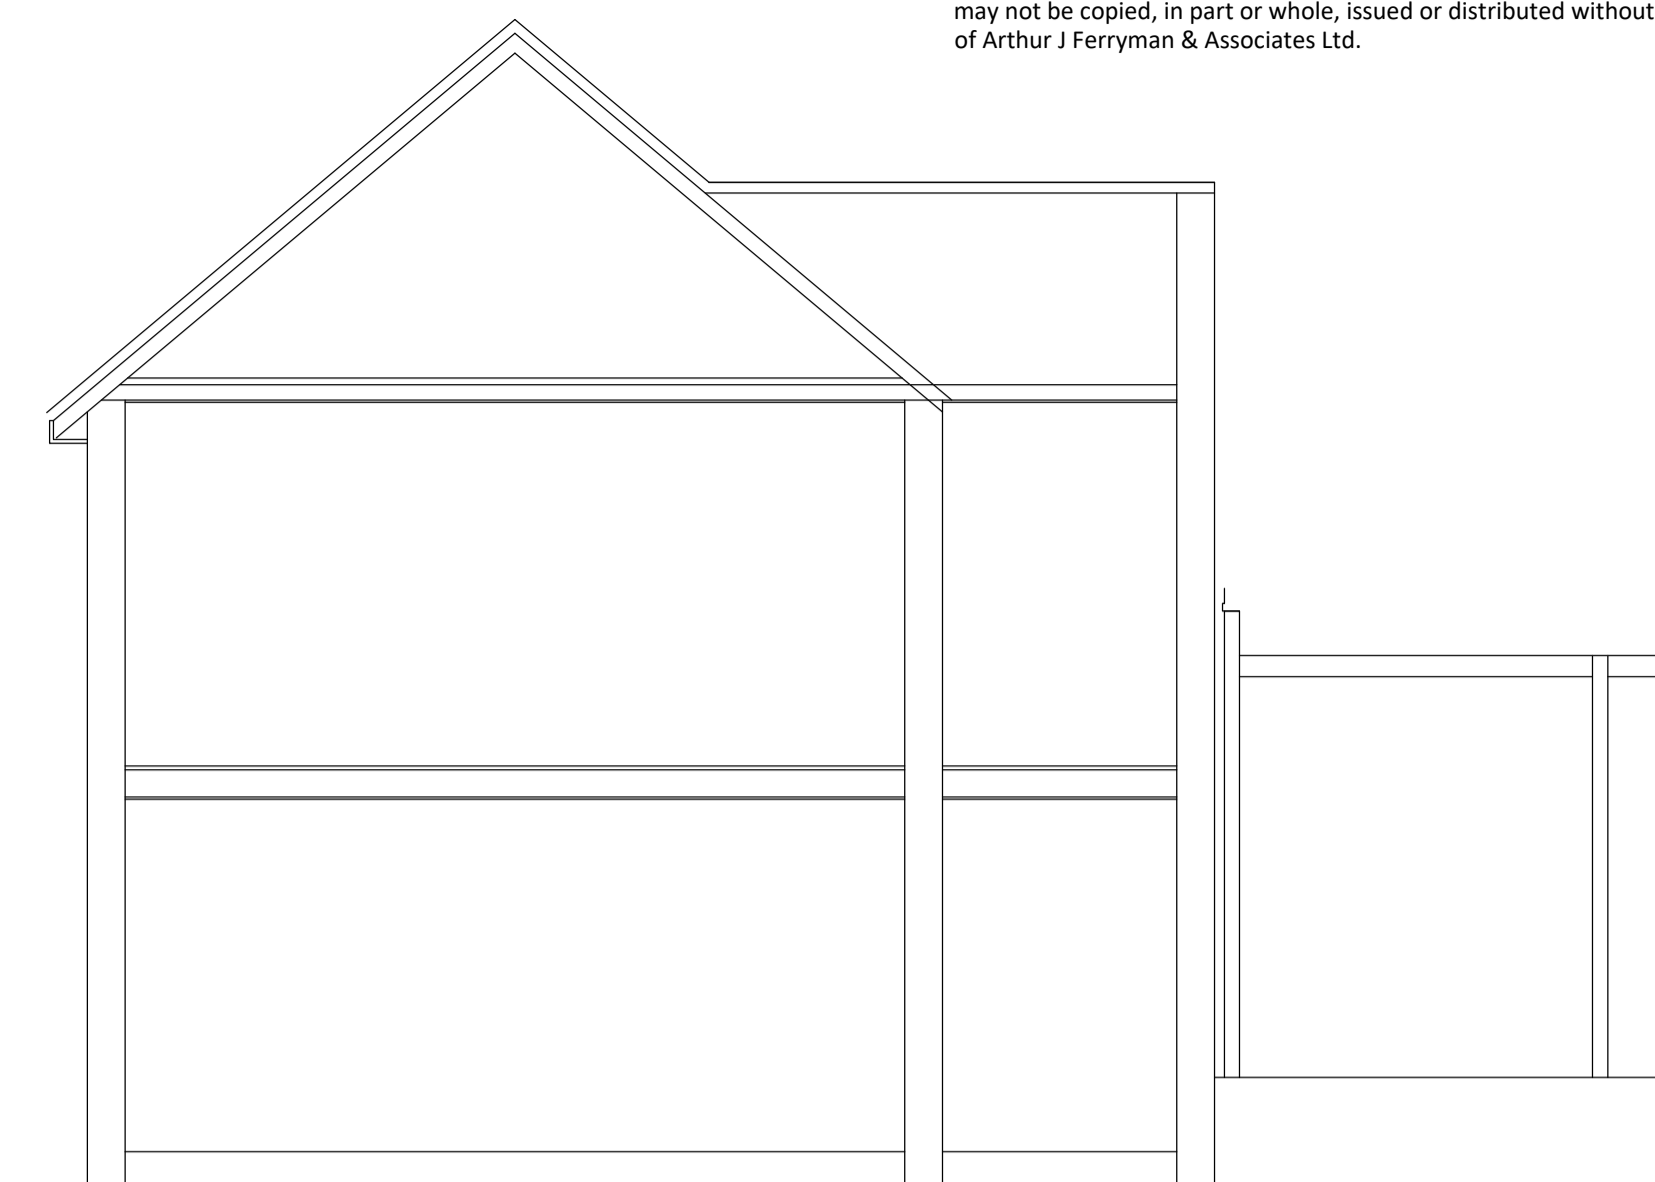


ILLUSTRATIVE SECTION SIDE TO SIDE
(1:50)

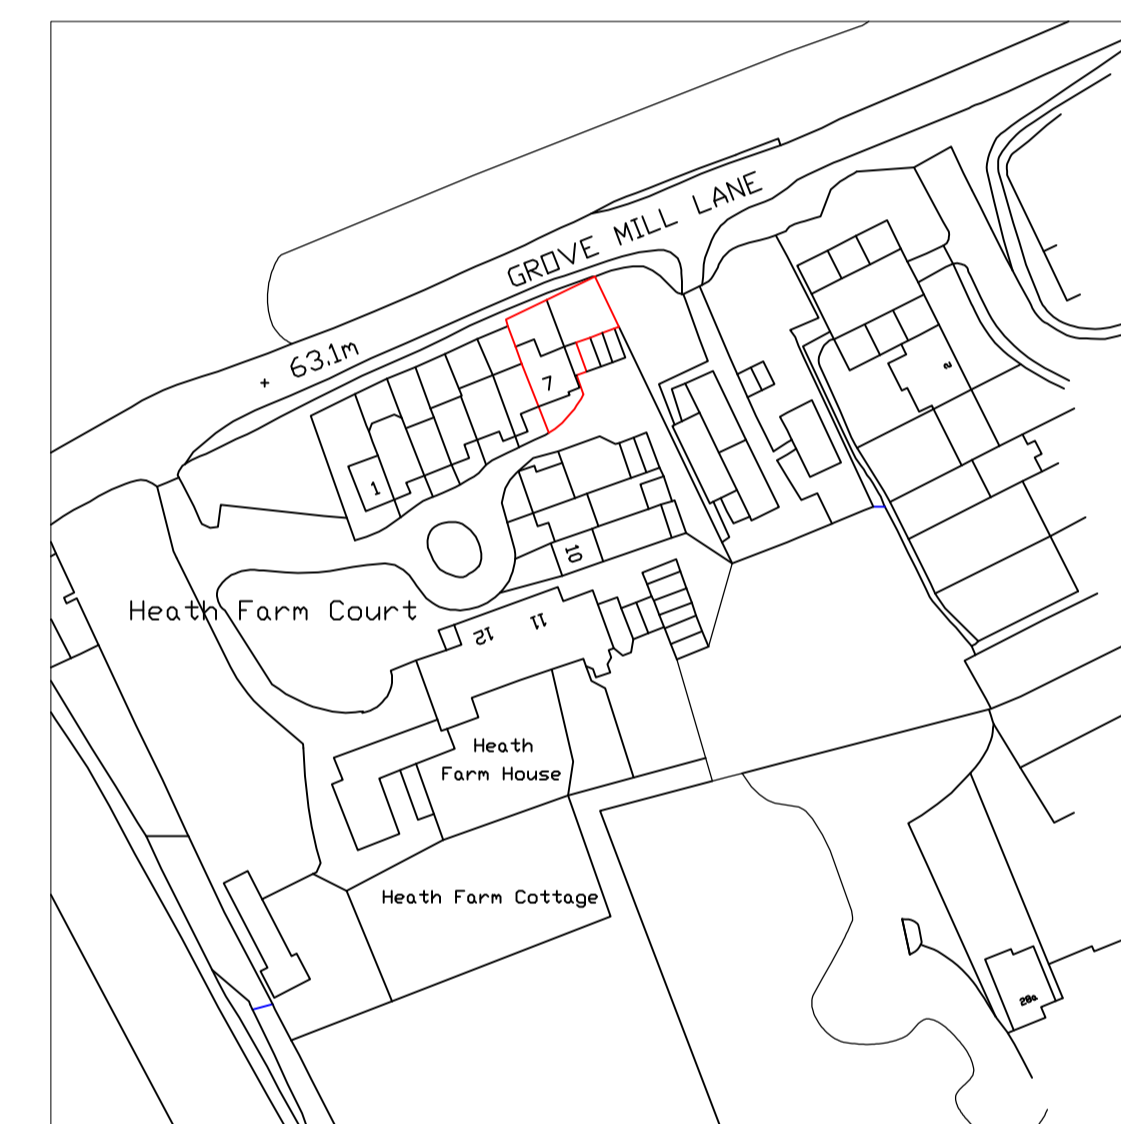

LOCATION PLAN
(1:1250)

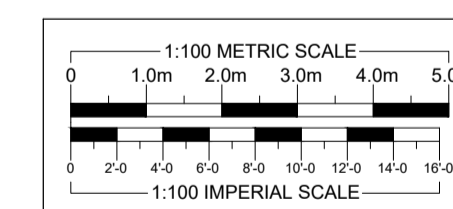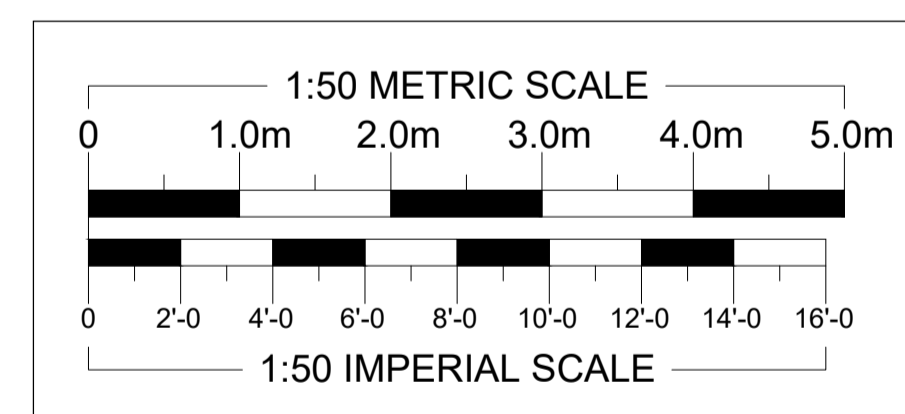


FRONT ELEVATION
(1:100)

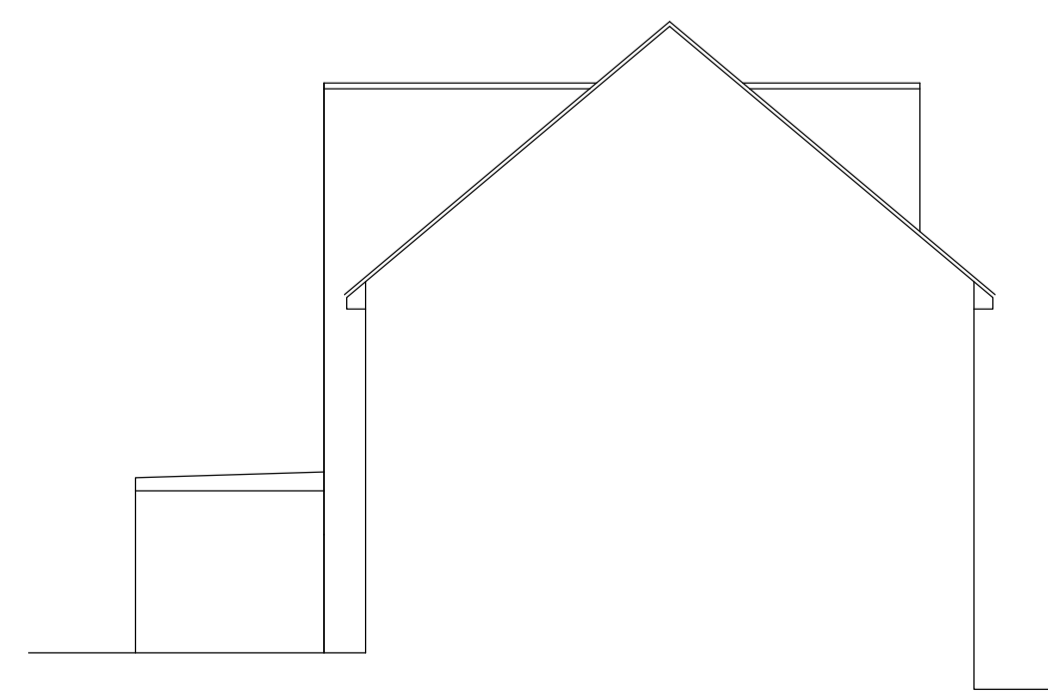

LEFT ELEVATION
(1:100)



REAR ELEVATION
(1:100)

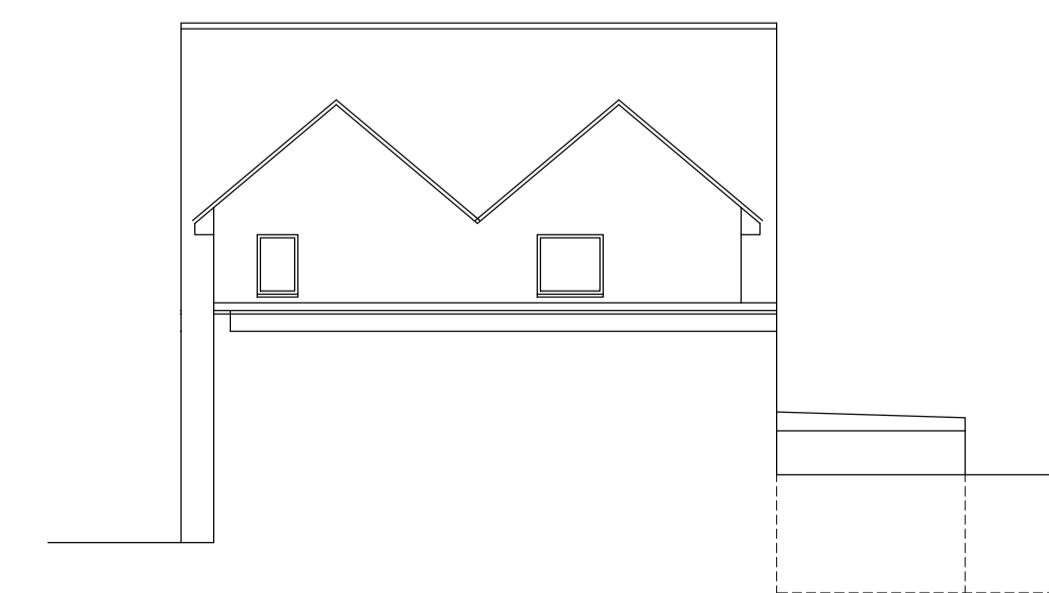

RIGHT ELEVATION
(1:100)

REVISIONS	DATE
ARTHUR J. FERRYMAN & ASSOCIATES	
ARCHITECTURAL CONSULTANTS • SURVEYORS	
128 HIGH STREET • BUSHEY • HERTS • WD23 3DE Tel: 020 8950 0508 Email: office@ajferryman.co.uk	
TITLE AS EXISTING	
ADDRESS 7 Heath Farm Court Grove Mill Lane Watford WD17 3TT	
CLIENT Mr A Machel & Ms L Beak	
SCALE AS SHOWN @A1	DRAWN BMc
DATE 12/23	REV.
DRAWING 223137/01	