




PROPOSED GROUND FLOOR PLAN  
SCALE 1:100 @ A3

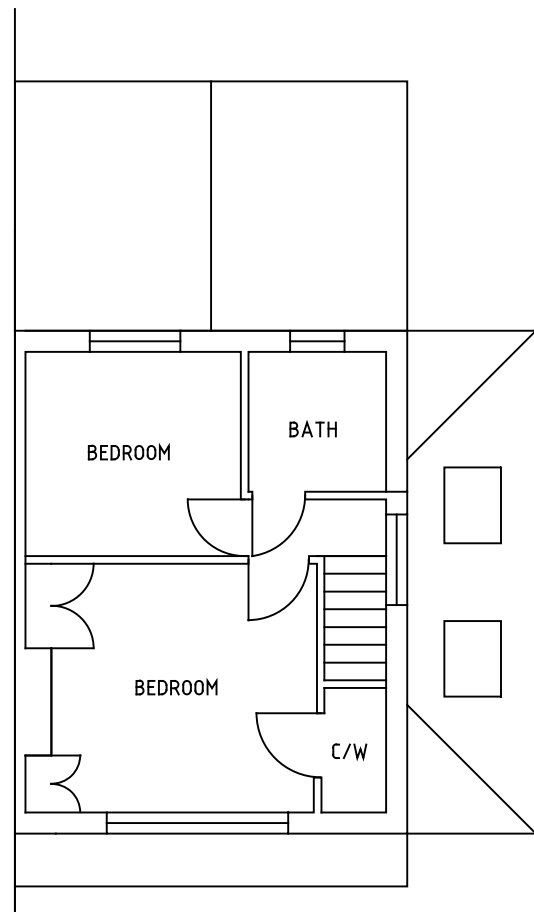


PROPOSED FIRST FLOOR PLAN  
SCALE 1:100 @ A3

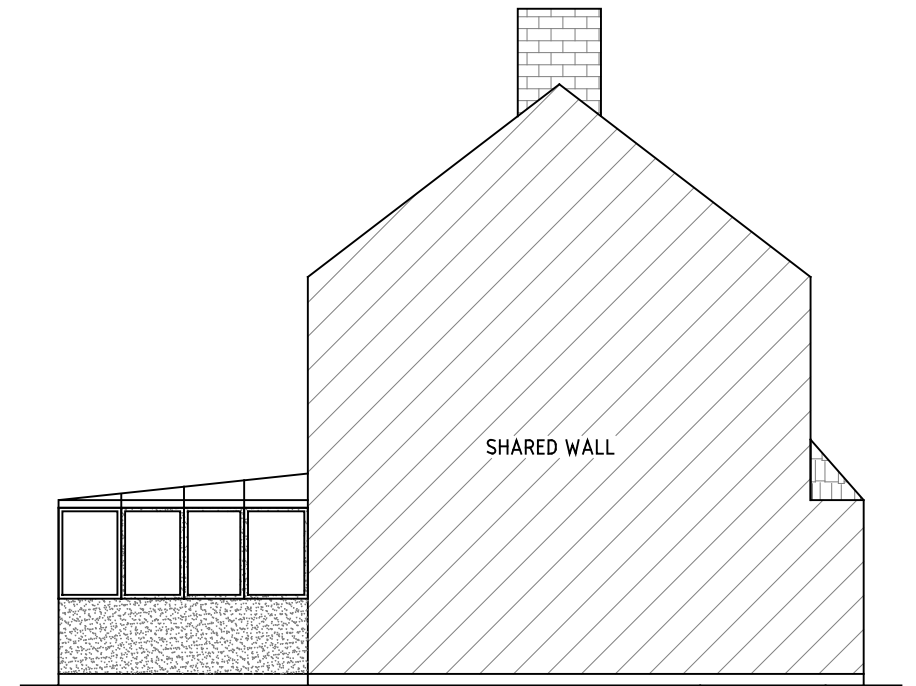


PROPOSED SIDE ELEVATION  
SCALE 1:100 @ A3

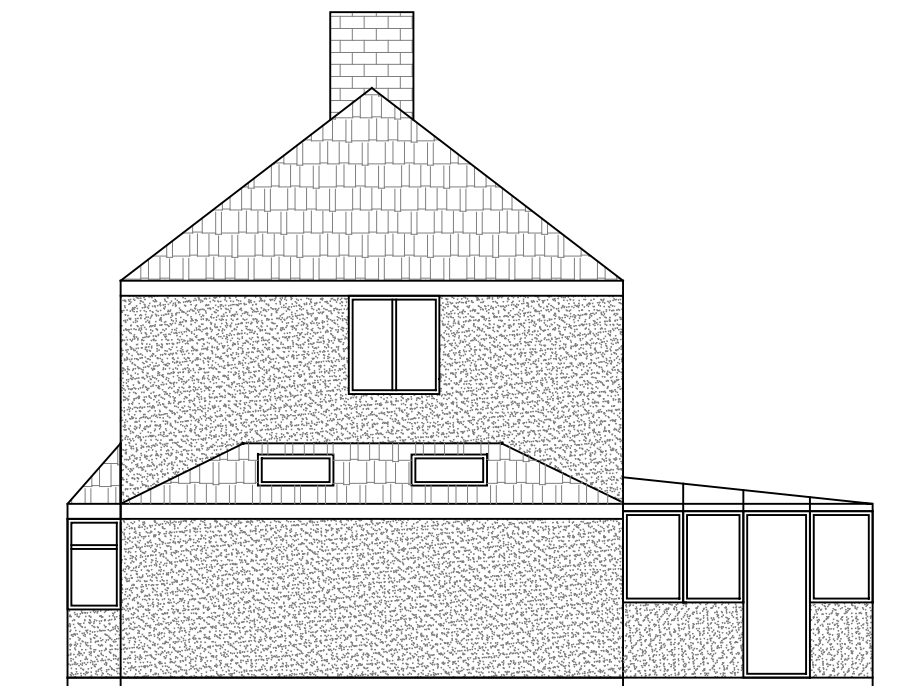


PROPOSED SIDE ELEVATION  
SCALE 1:100 @ A3

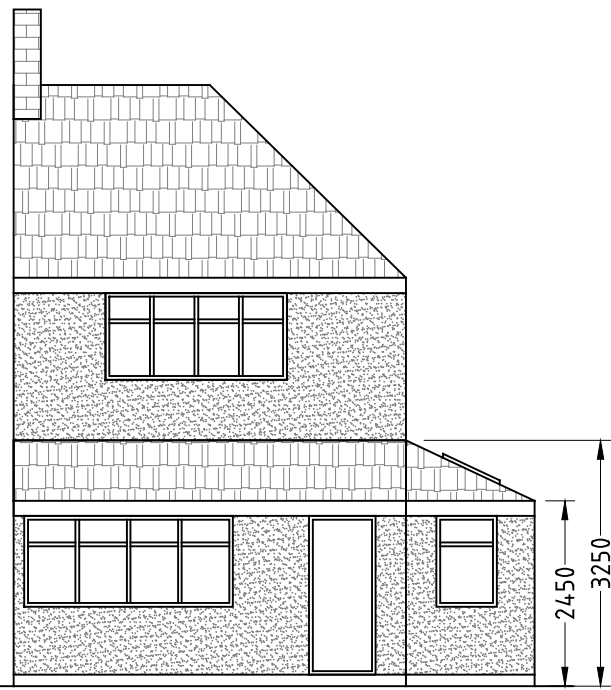

PROPOSED FRONT ELEVATION  
SCALE 1:100 @ A3

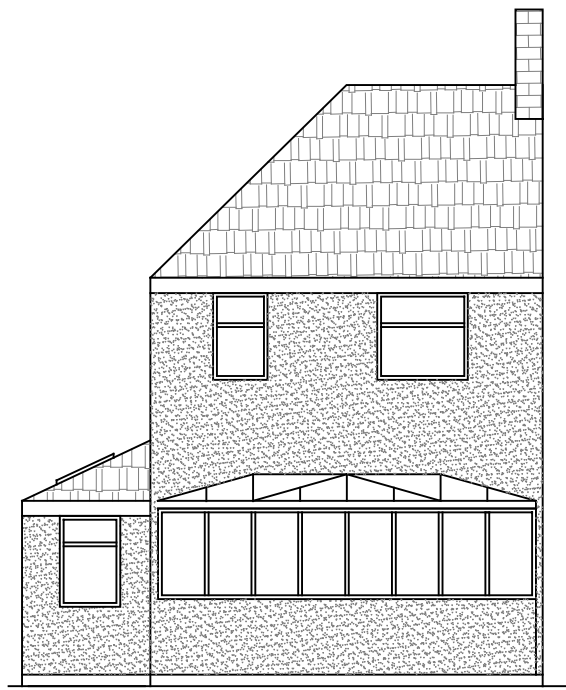

PROPOSED REAR ELEVATION  
SCALE 1:100 @ A3

 

54 FERN WAY WATFORD WD25 0HG	
DRAWING TITLE / DESCRIPTION SINGLE STOREY SIDE EXTENSION PROPOSED FLOOR PLANS AND ELEVATIONS	
DRAWING NO. 54FW/101	SCALE : 1:100 DATE : 27/01/2024