




EXISTING GROUND FLOOR PLAN
SCALE 1:100 @ A3

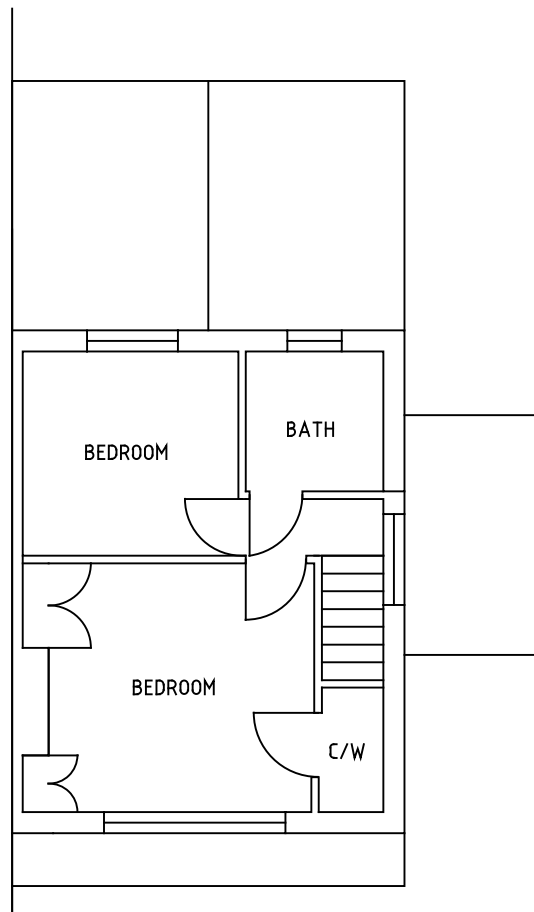

EXISTING FIRST FLOOR PLAN
SCALE 1:100 @ A3

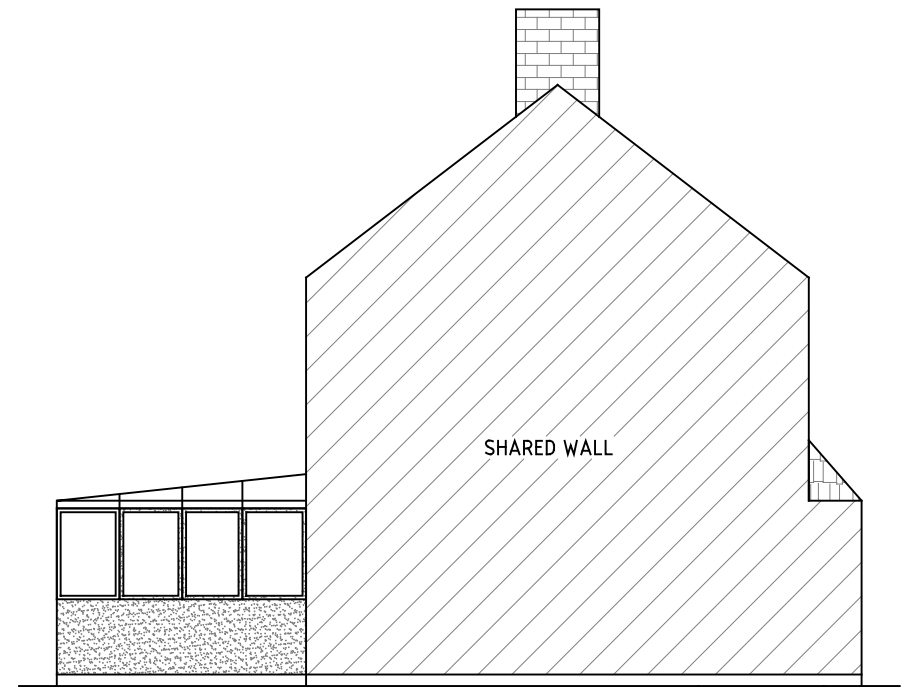


EXISTING SIDE ELEVATION
SCALE 1:100 @ A3

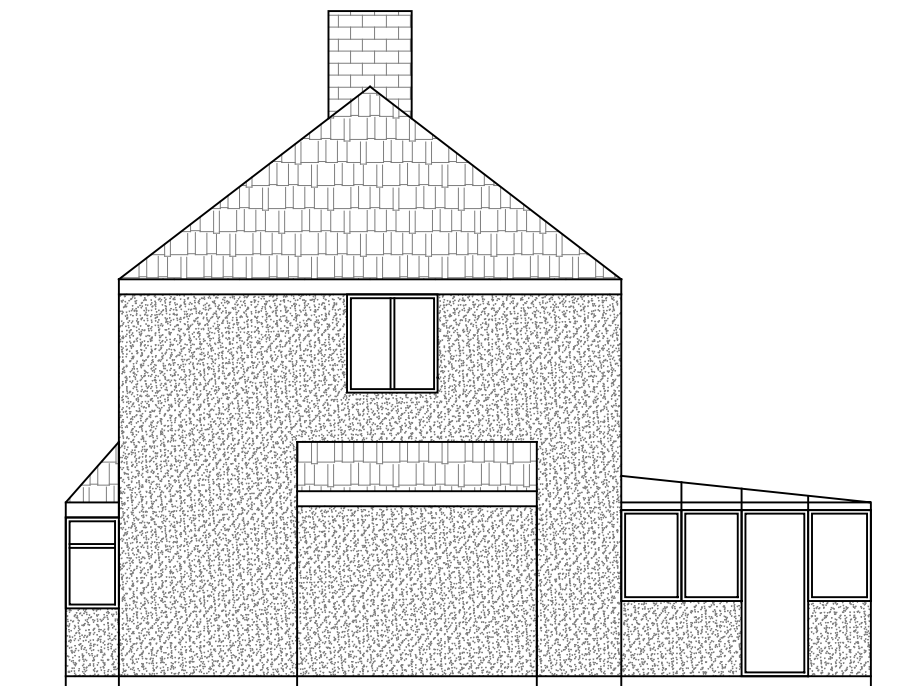


EXISTING SIDE ELEVATION
SCALE 1:100 @ A3



EXISTING FRONT ELEVATION
SCALE 1:100 @ A3

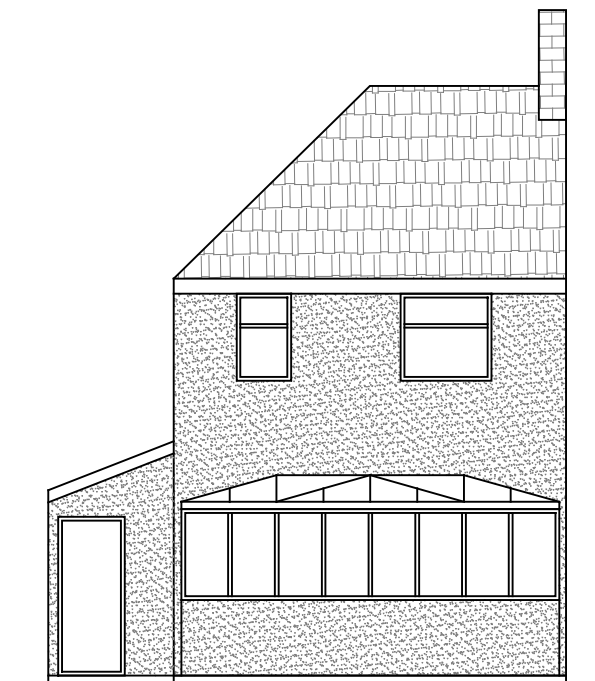

EXISTING REAR ELEVATION
SCALE 1:100 @ A3

 

54 FERN WAY
WATFORD
WD25 0HG

DRAWING TITLE / DESCRIPTION
SINGLE STOREY SIDE EXTENSION
EXISTING FLOOR PLANS AND ELEVATIONS

DRAWING NO.
54FW/100

SCALE : 1:100

DATE : 27/01/2024