
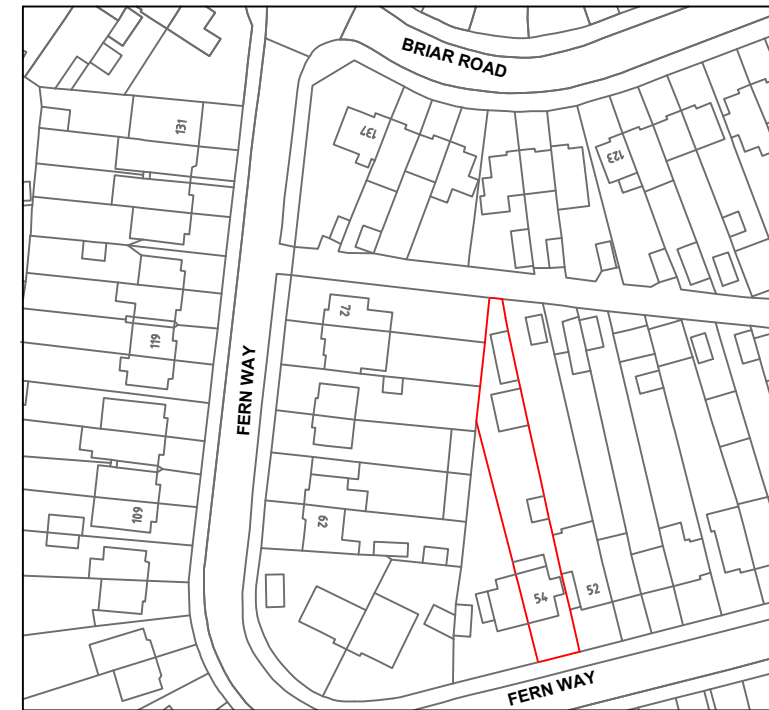
 


SITE PLAN
SCALE 1:500 @ A3

Proposed
Area of
Extension

Existing
utility room
to be
demolished

 

LOCATION PLAN
SCALE 1:1250 @ A3

54 FERN WAY
WATFORD
WD25 0HG

DRAWING TITLE / DESCRIPTION
SINGLE STOREY SIDE EXTENSION
SITE AND LOCATION PLAN

DRAWING NO.
54FW/102

SCALE : 1:500 :1:1250
DATE : 21/01/2024