







**Location Plan.**  
Scale 1:1250

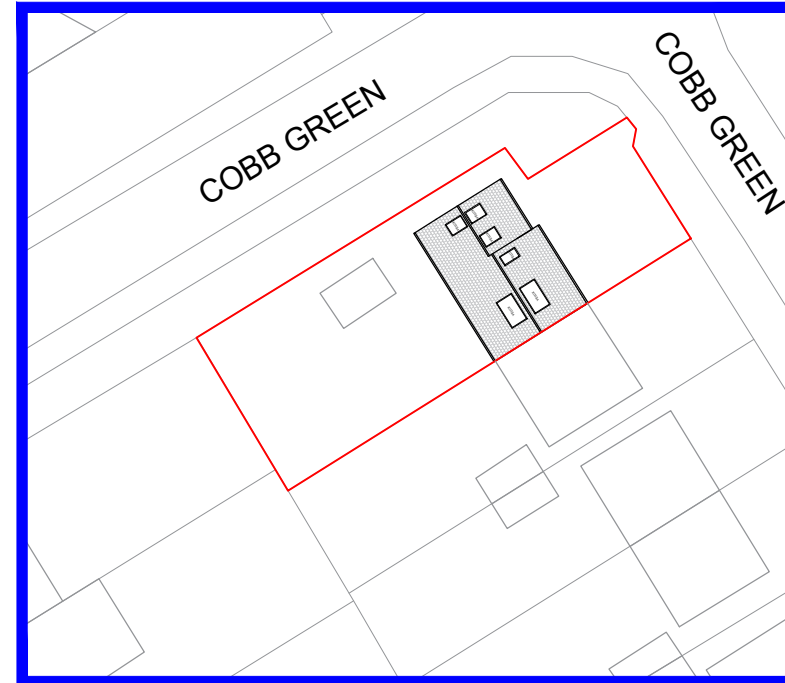

**Proposed Site Plan.**  
Scale 1:500

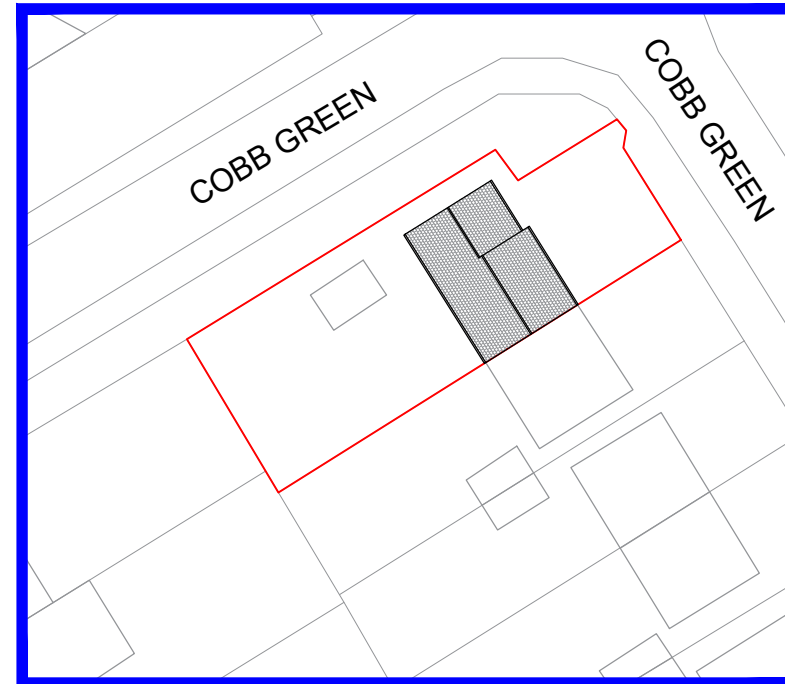

**Existing Site Plan.**  
Scale 1:500

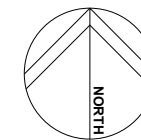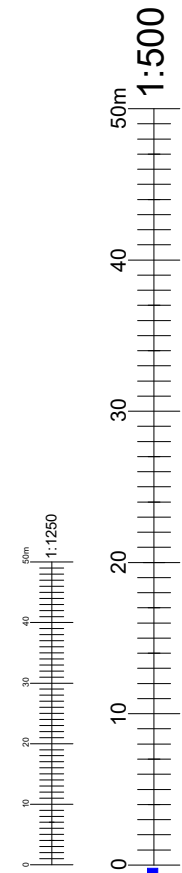

Site address	2A Cobb Green Watford WD25 7HZ
Project Description	Loft Conversion with Velux windows
Drawing Title	Location and Site Plans
Drawn	Q'S A
Checked by	QM
Issued for	Planning
Scale	1:100 @ A3
Drawing No.	007_300
Date	FEB 2024