



Proposed Rear Elevation.

Scale 1:100

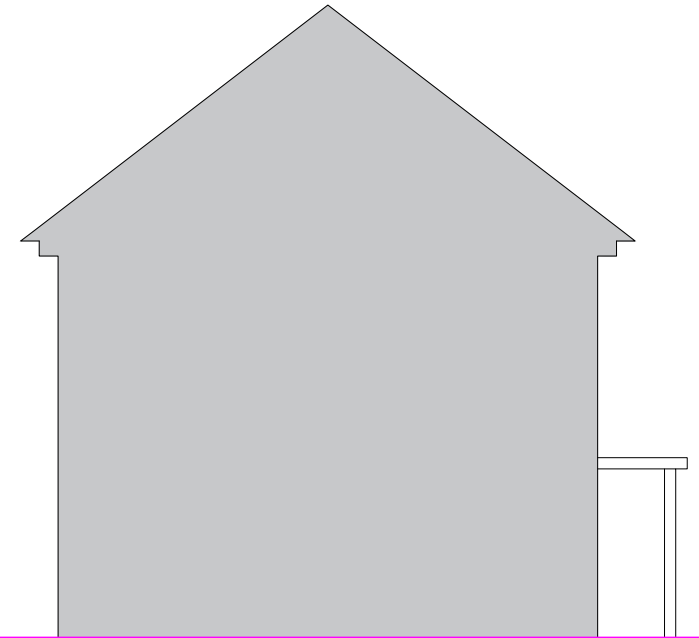


Proposed Side Elevation.

Scale 1:100

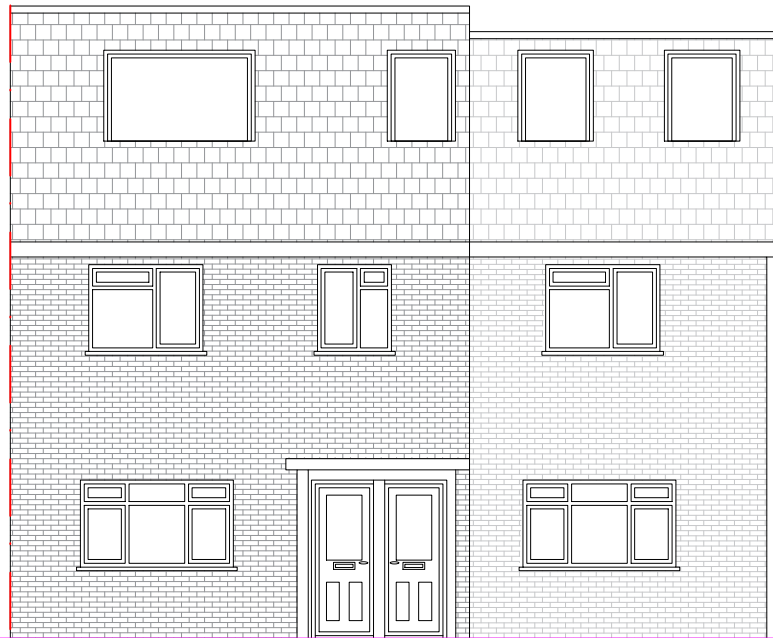


Proposed Front Elevation.

Scale 1:100

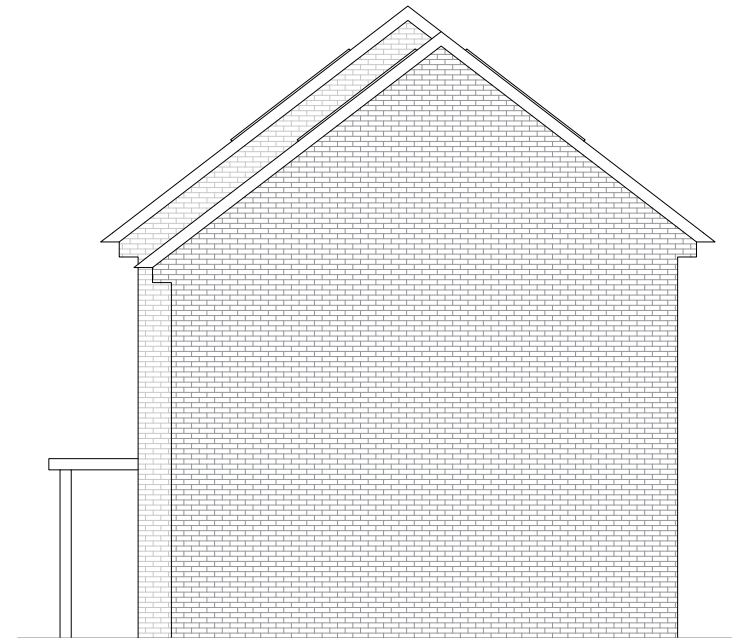

Proposed Side Elevation.

Scale 1:100

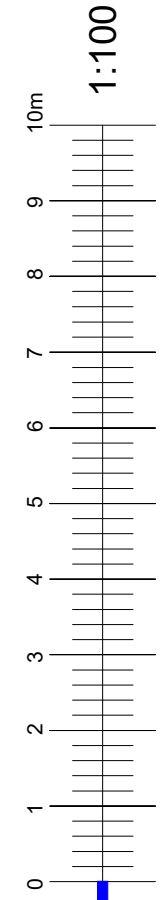

Site address	2A Cobb Green Watford WD25 7HZ
Project Description	Loft Conversion with Velux windows
Drawing Title	Proposed Elevations
Drawn	Q'S A
Checked by	QM
Issued for	Planning
Scale	1:100 @ A3
Drawing No.	007_304
Date	FEB 2024