




EXISTING | GROUND FLOOR PLAN 1:50

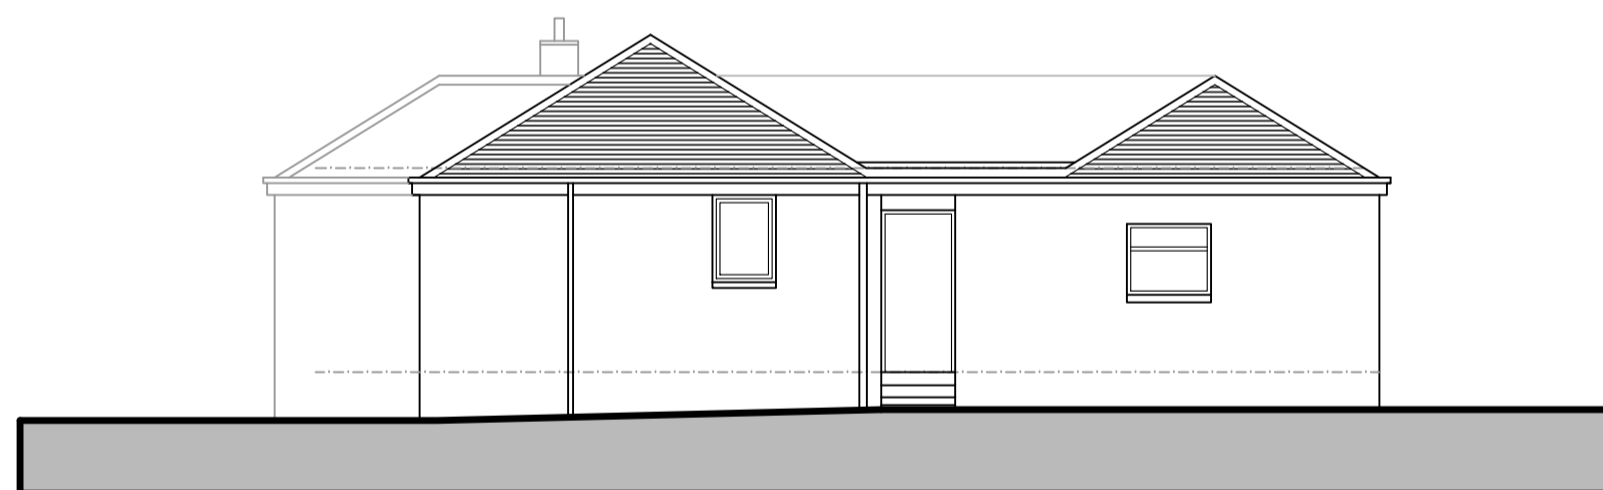


EXISTING | SIDE ELEVATION (EAST) 1:100

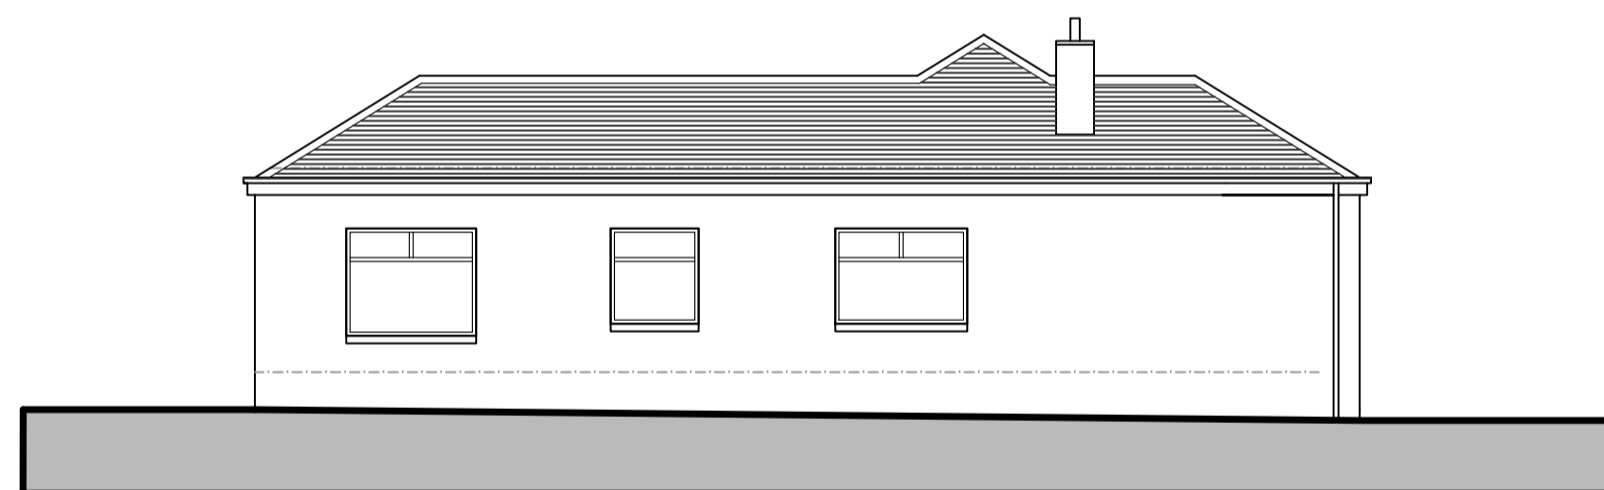

EXISTING | SIDE ELEVATION (WEST) 1:100

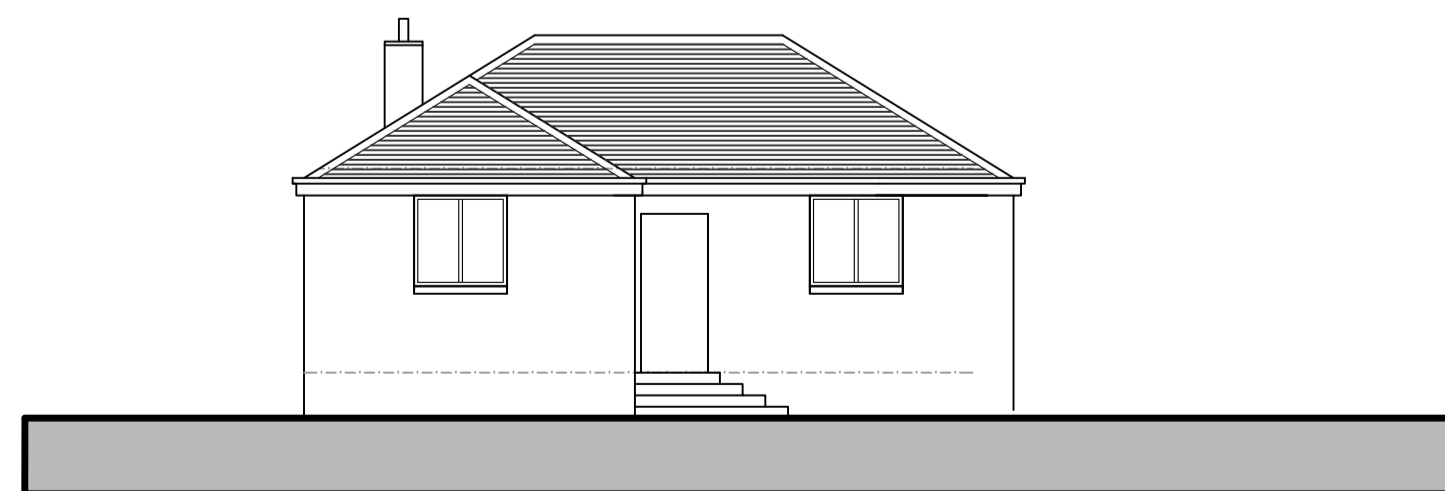

EXISTING | FRONT ELEVATION (SOUTH) 1:100

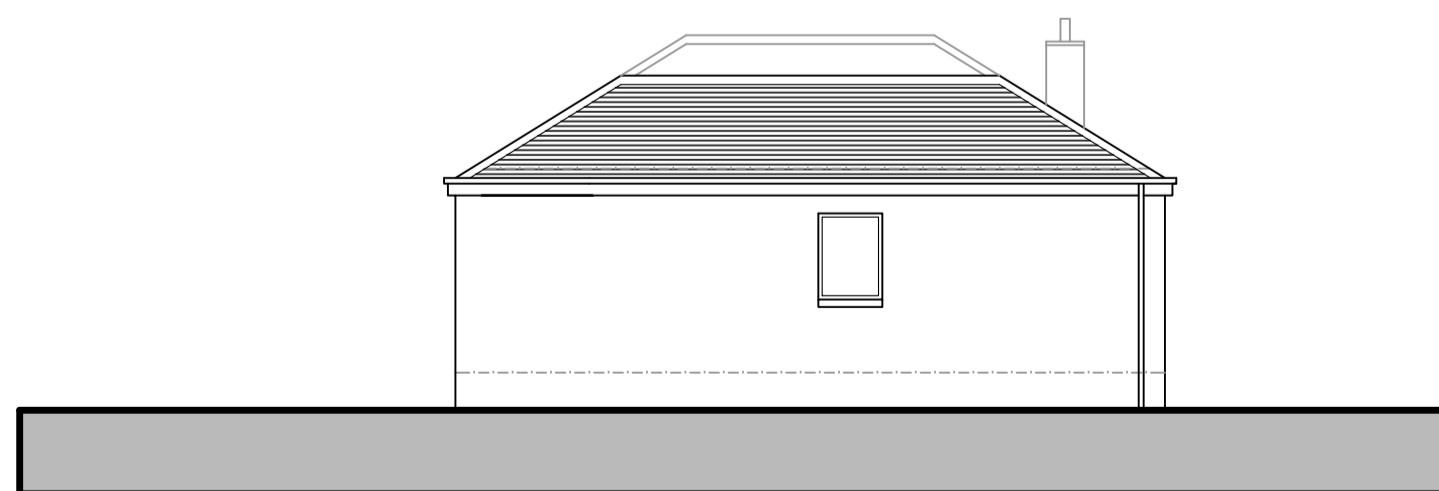

EXISTING | REAR ELEVATION (NORTH) 1:100

REV	DATE	BY	AMENDMENT

mda studio
 design + architecture
 30 Braid Road . Edinburgh . EH10 6AD
 T: 0131 629 3141 E: edinburgh@mda-studio.co.uk W: www.mda-studio.co.uk

CLIENT
Cantwell

PROJECT ADDRESS
Milrig Holdings

DRAWING TITLE
Existing Plans

PROJECT NO. **2222** DRAWING NUMBER **AL(0)02**

SCALE **1:100** PAGE SIZE **A1** DATE **DEC 22**

REVISION DRAWN BY **DM** CHECKED BY

NOTE : DO NOT SCALE FROM THIS DRAWING
 Contractor and his subcontractors are to verify all dimensions and levels on site before preparing shop drawings or manufacture. The Contractor is to bring to the attention of the Architect any discrepancy in this drawing prior to commencement of the works.

