




PROPOSED | SIDE ELEVATION 1:50

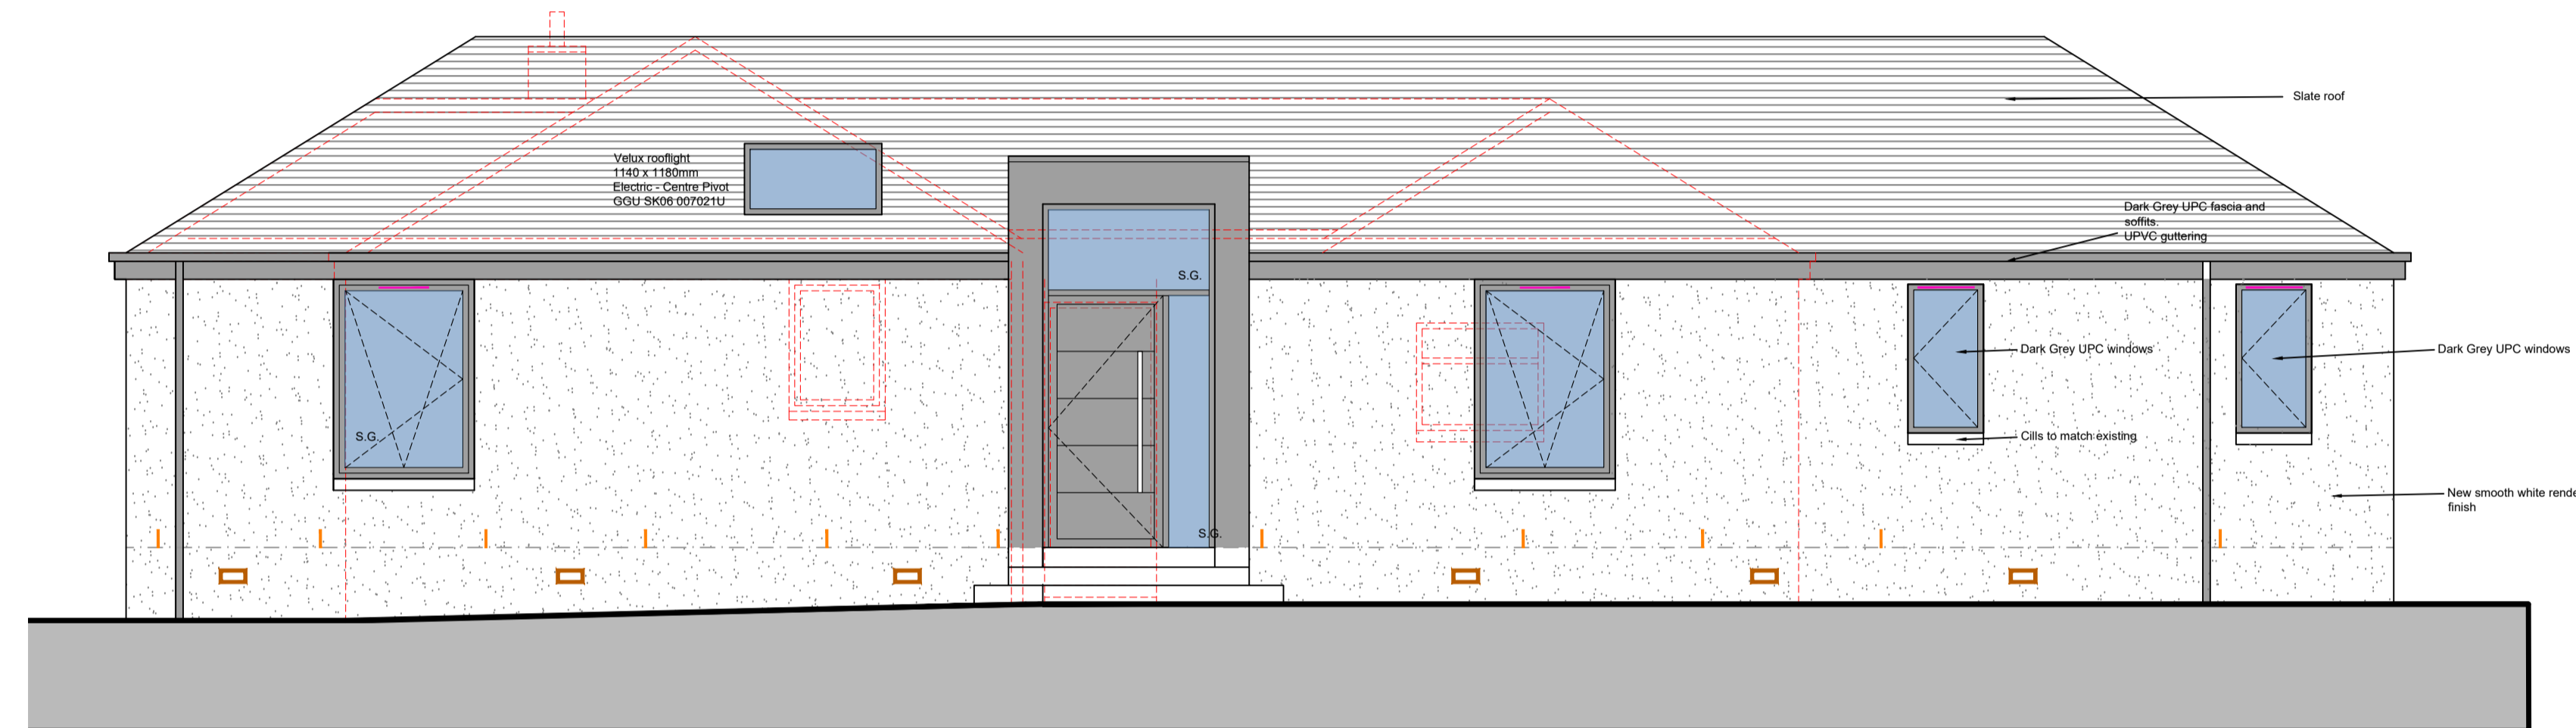

PROPOSED | SIDE ELEVATION 1:50

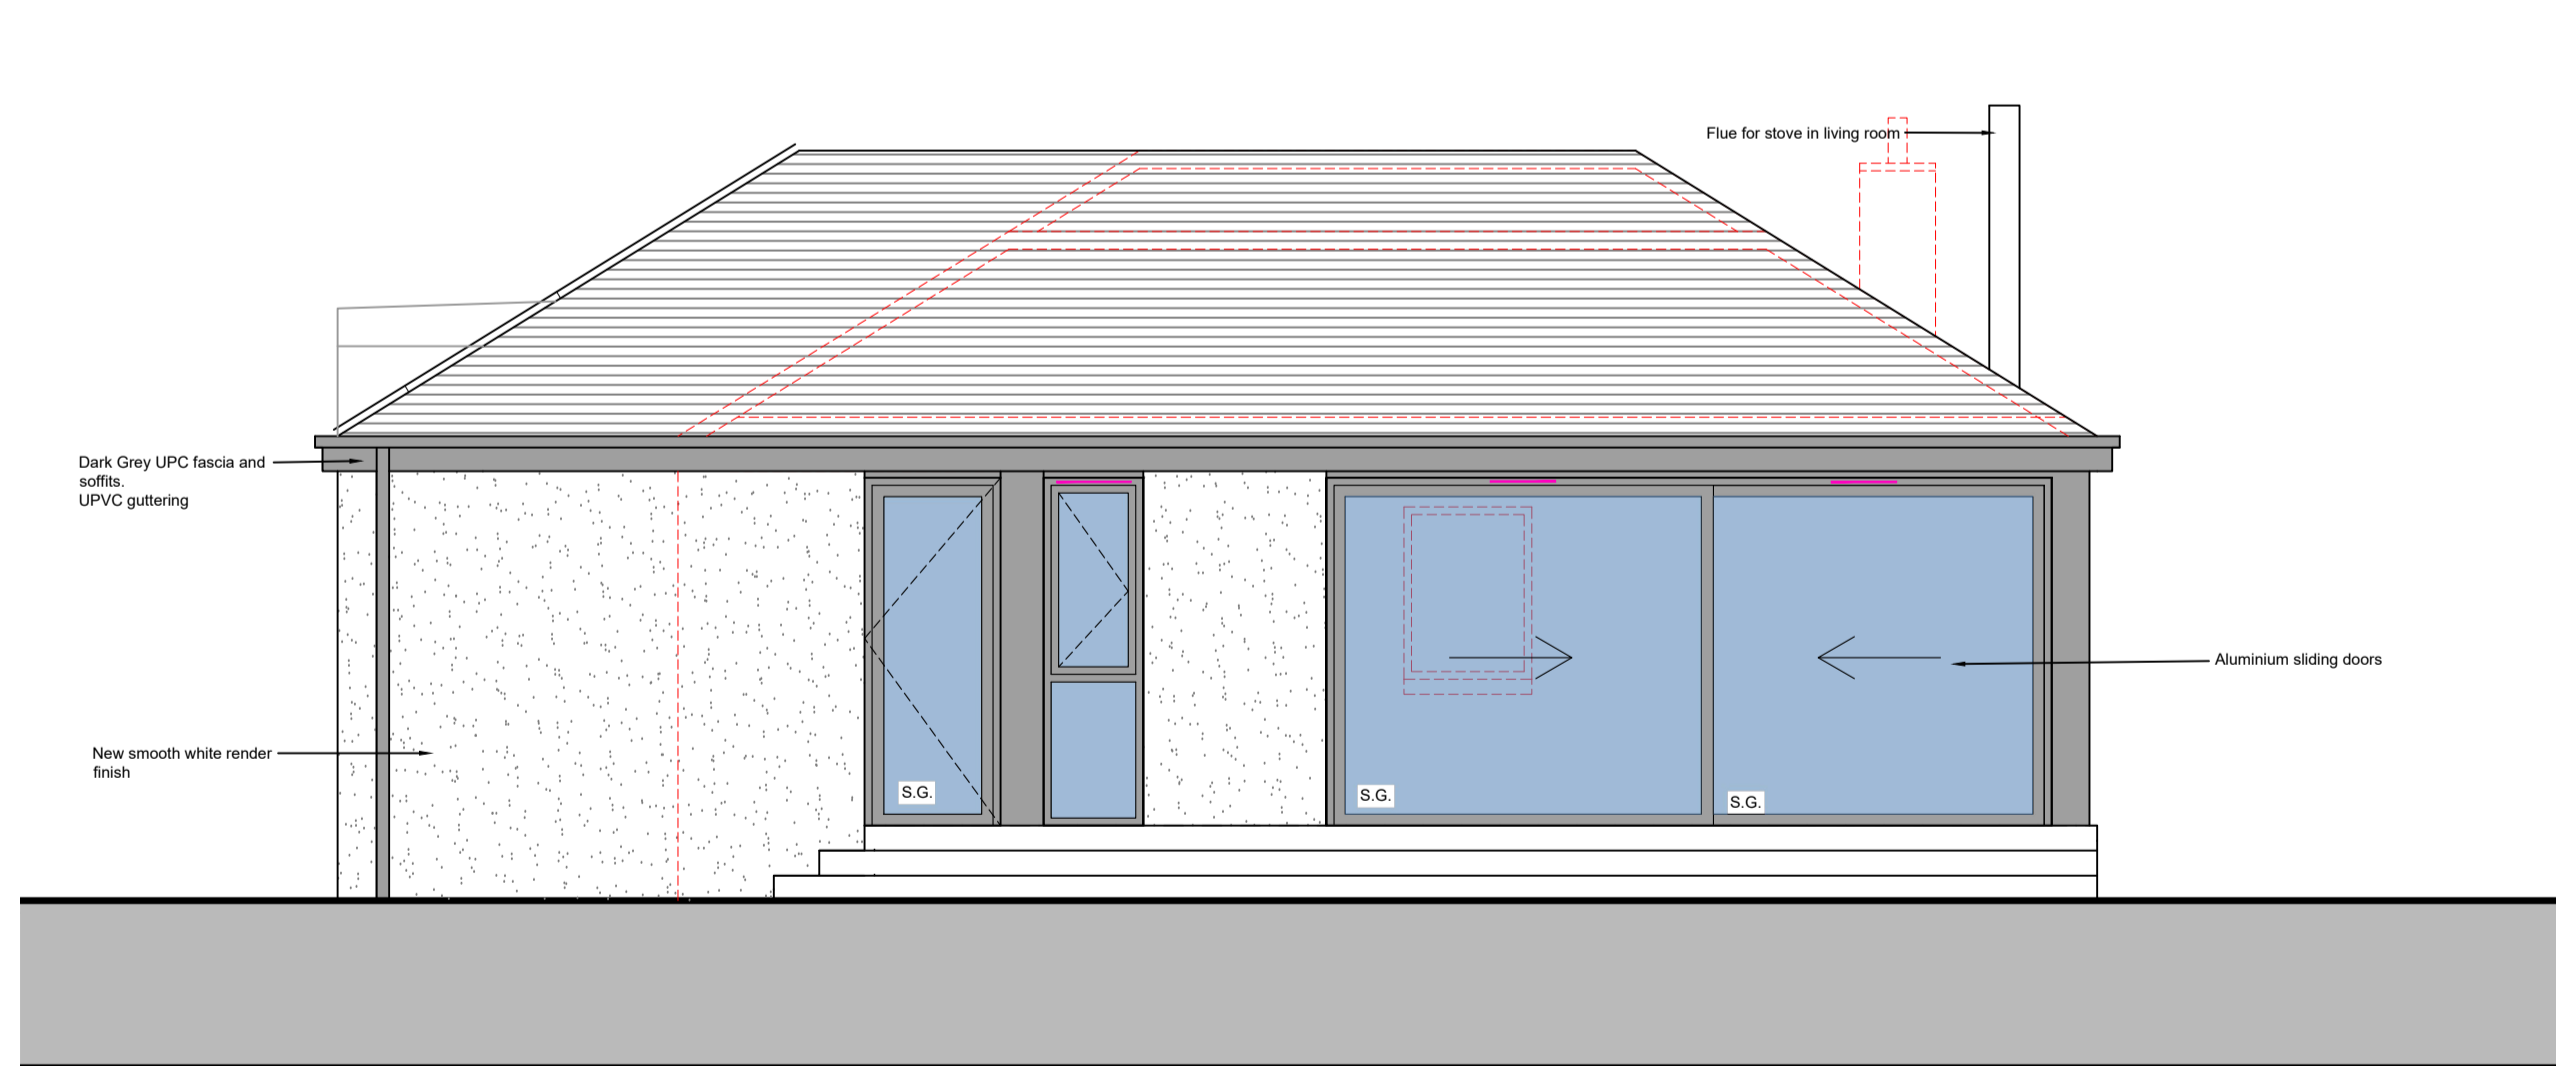

PROPOSED | REAR ELEVATION 1:50

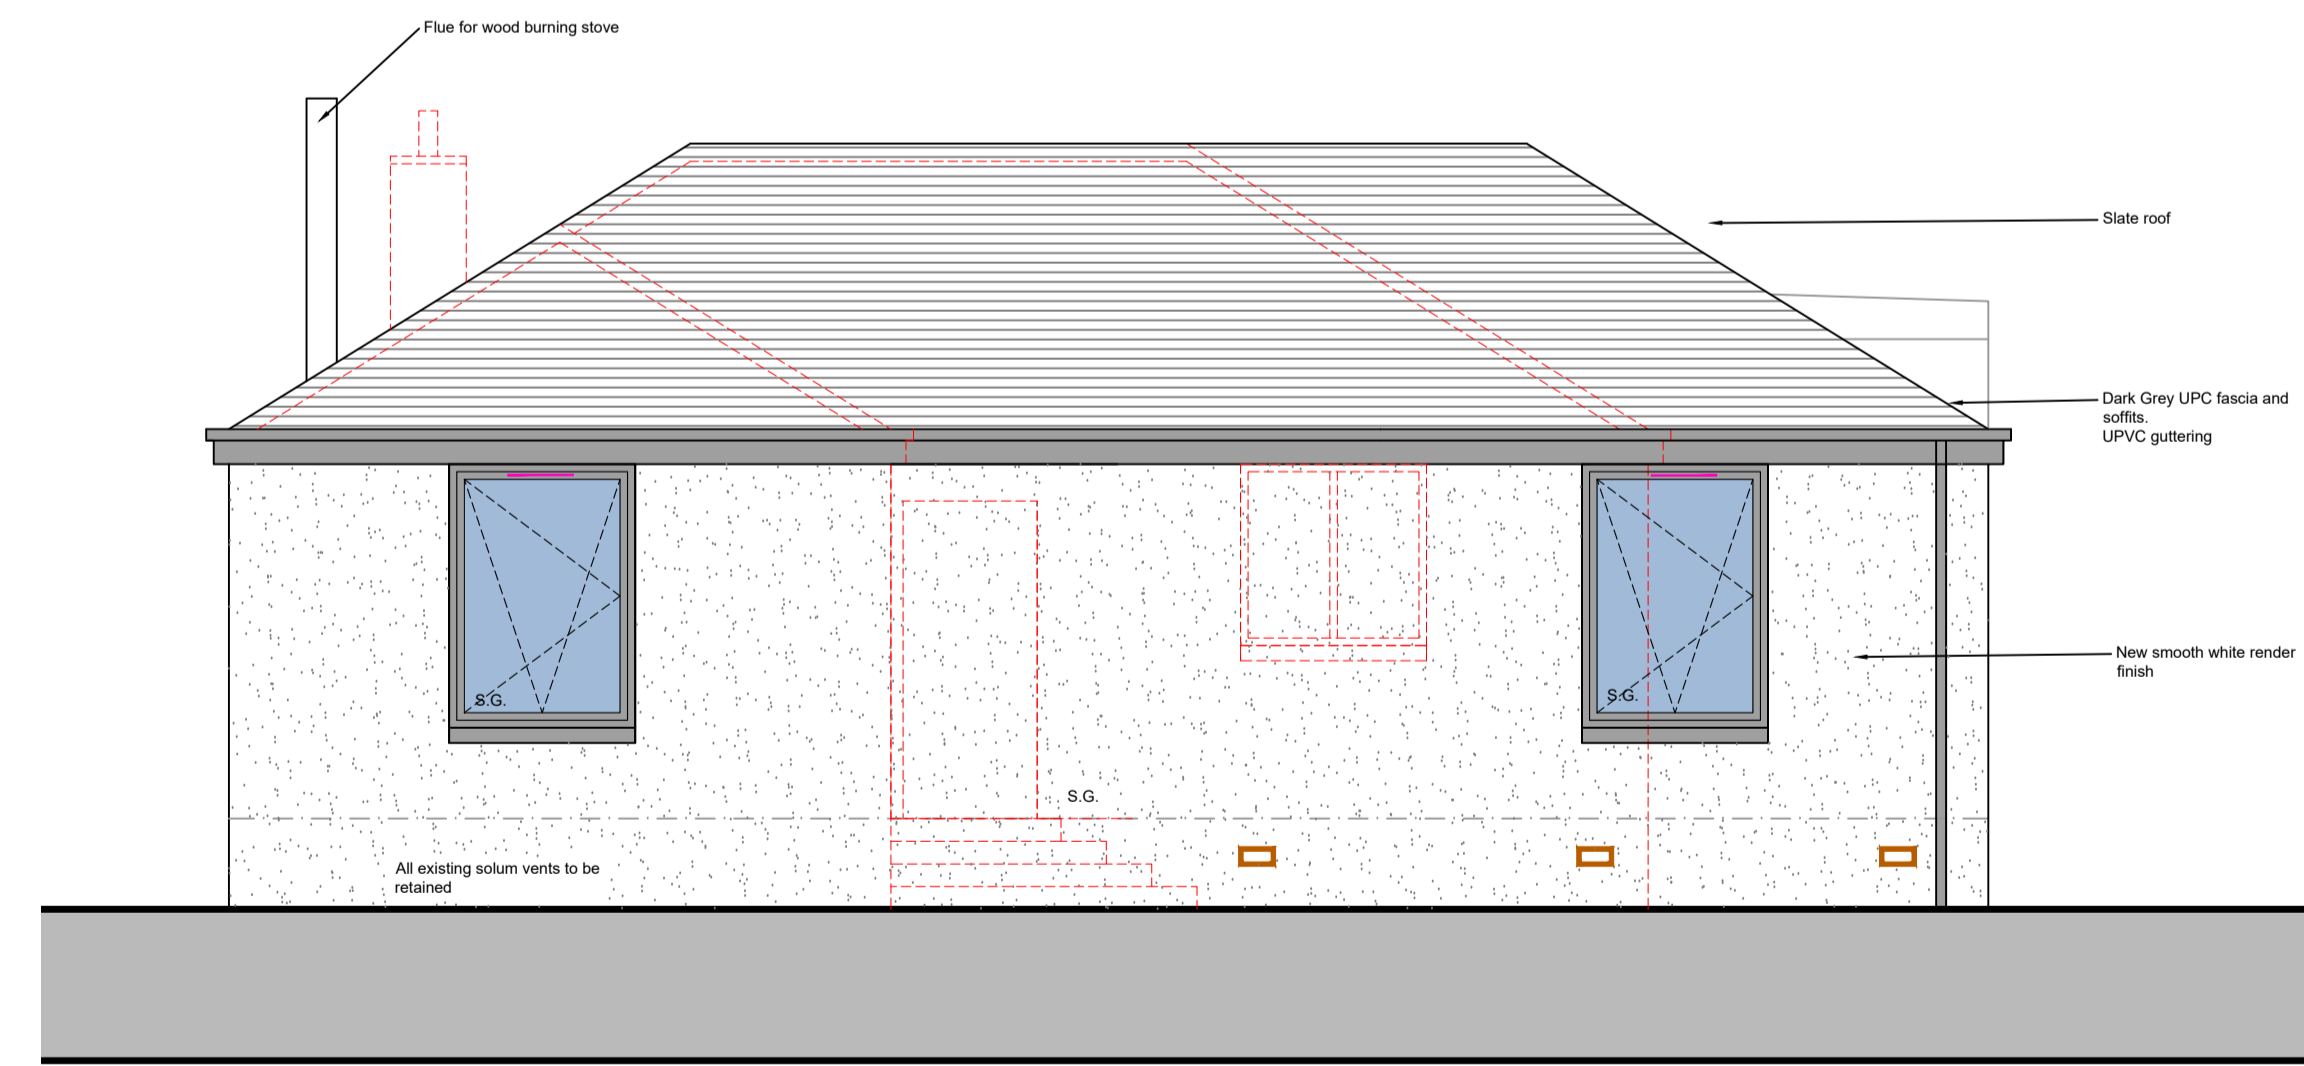

PROPOSED | FRONT ELEVATION 1:50

REV	DATE	BY	AMENDMENT

mda studio
design + architecture
30 Braid Road . Edinburgh . EH10 6AD
T: 0131 629 3141 E: edinburgh@mda-studio.co.uk W: www.mda-studio.co.uk

CLIENT
Cantwell

PROJECT ADDRESS
Milrig Holdings, Kirknewton

DRAWING TITLE
Proposed Plans

PROJECT NO. **2222** DRAWING NUMBER **AL(0)19**

SCALE **1:50** PAGE SIZE **A1** DATE **JAN 24**

REVISION **-** DRAWN BY **DM** CHECKED BY

NOTE : DO NOT SCALE FROM THIS DRAWING
Contractor and his subcontractors are to verify all dimensions and levels on site before preparing shop drawings or manufacture. The Contractor is to bring to the attention of the Architect any discrepancy in this drawing prior to commencement of the works.

