




Front Elevation
1 : 50




Rear Elevation
1 : 50

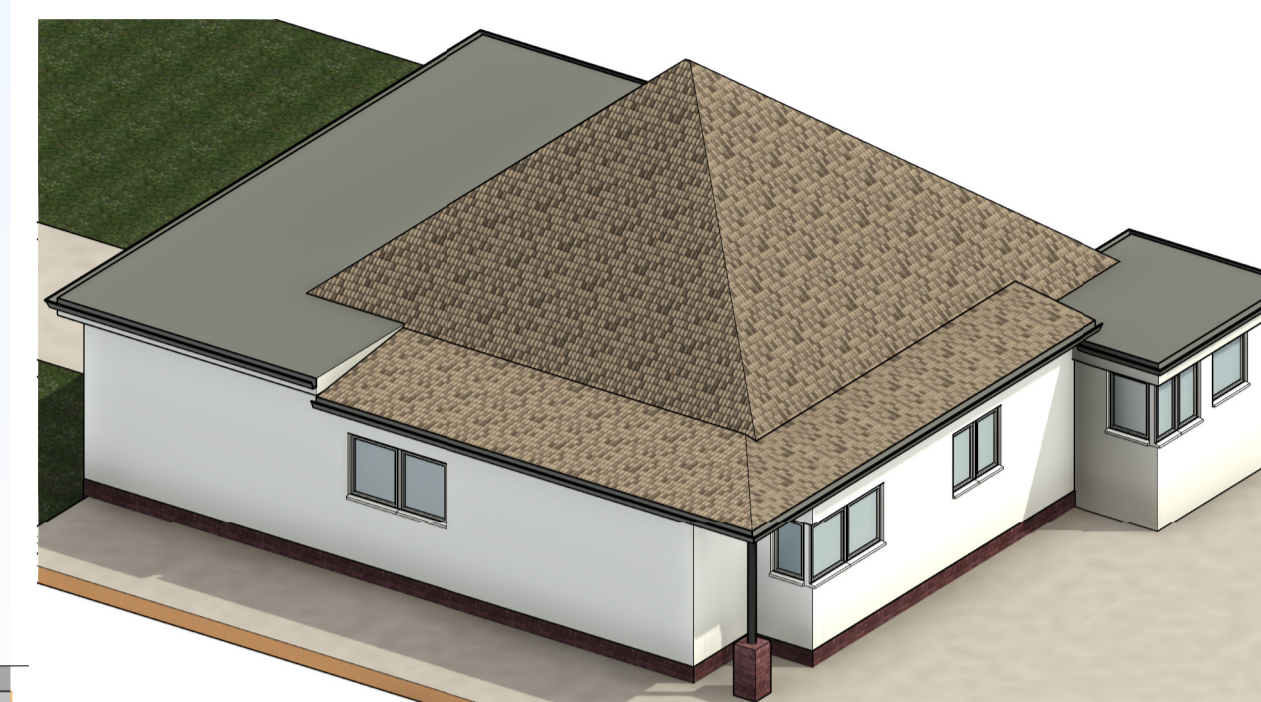


3D View

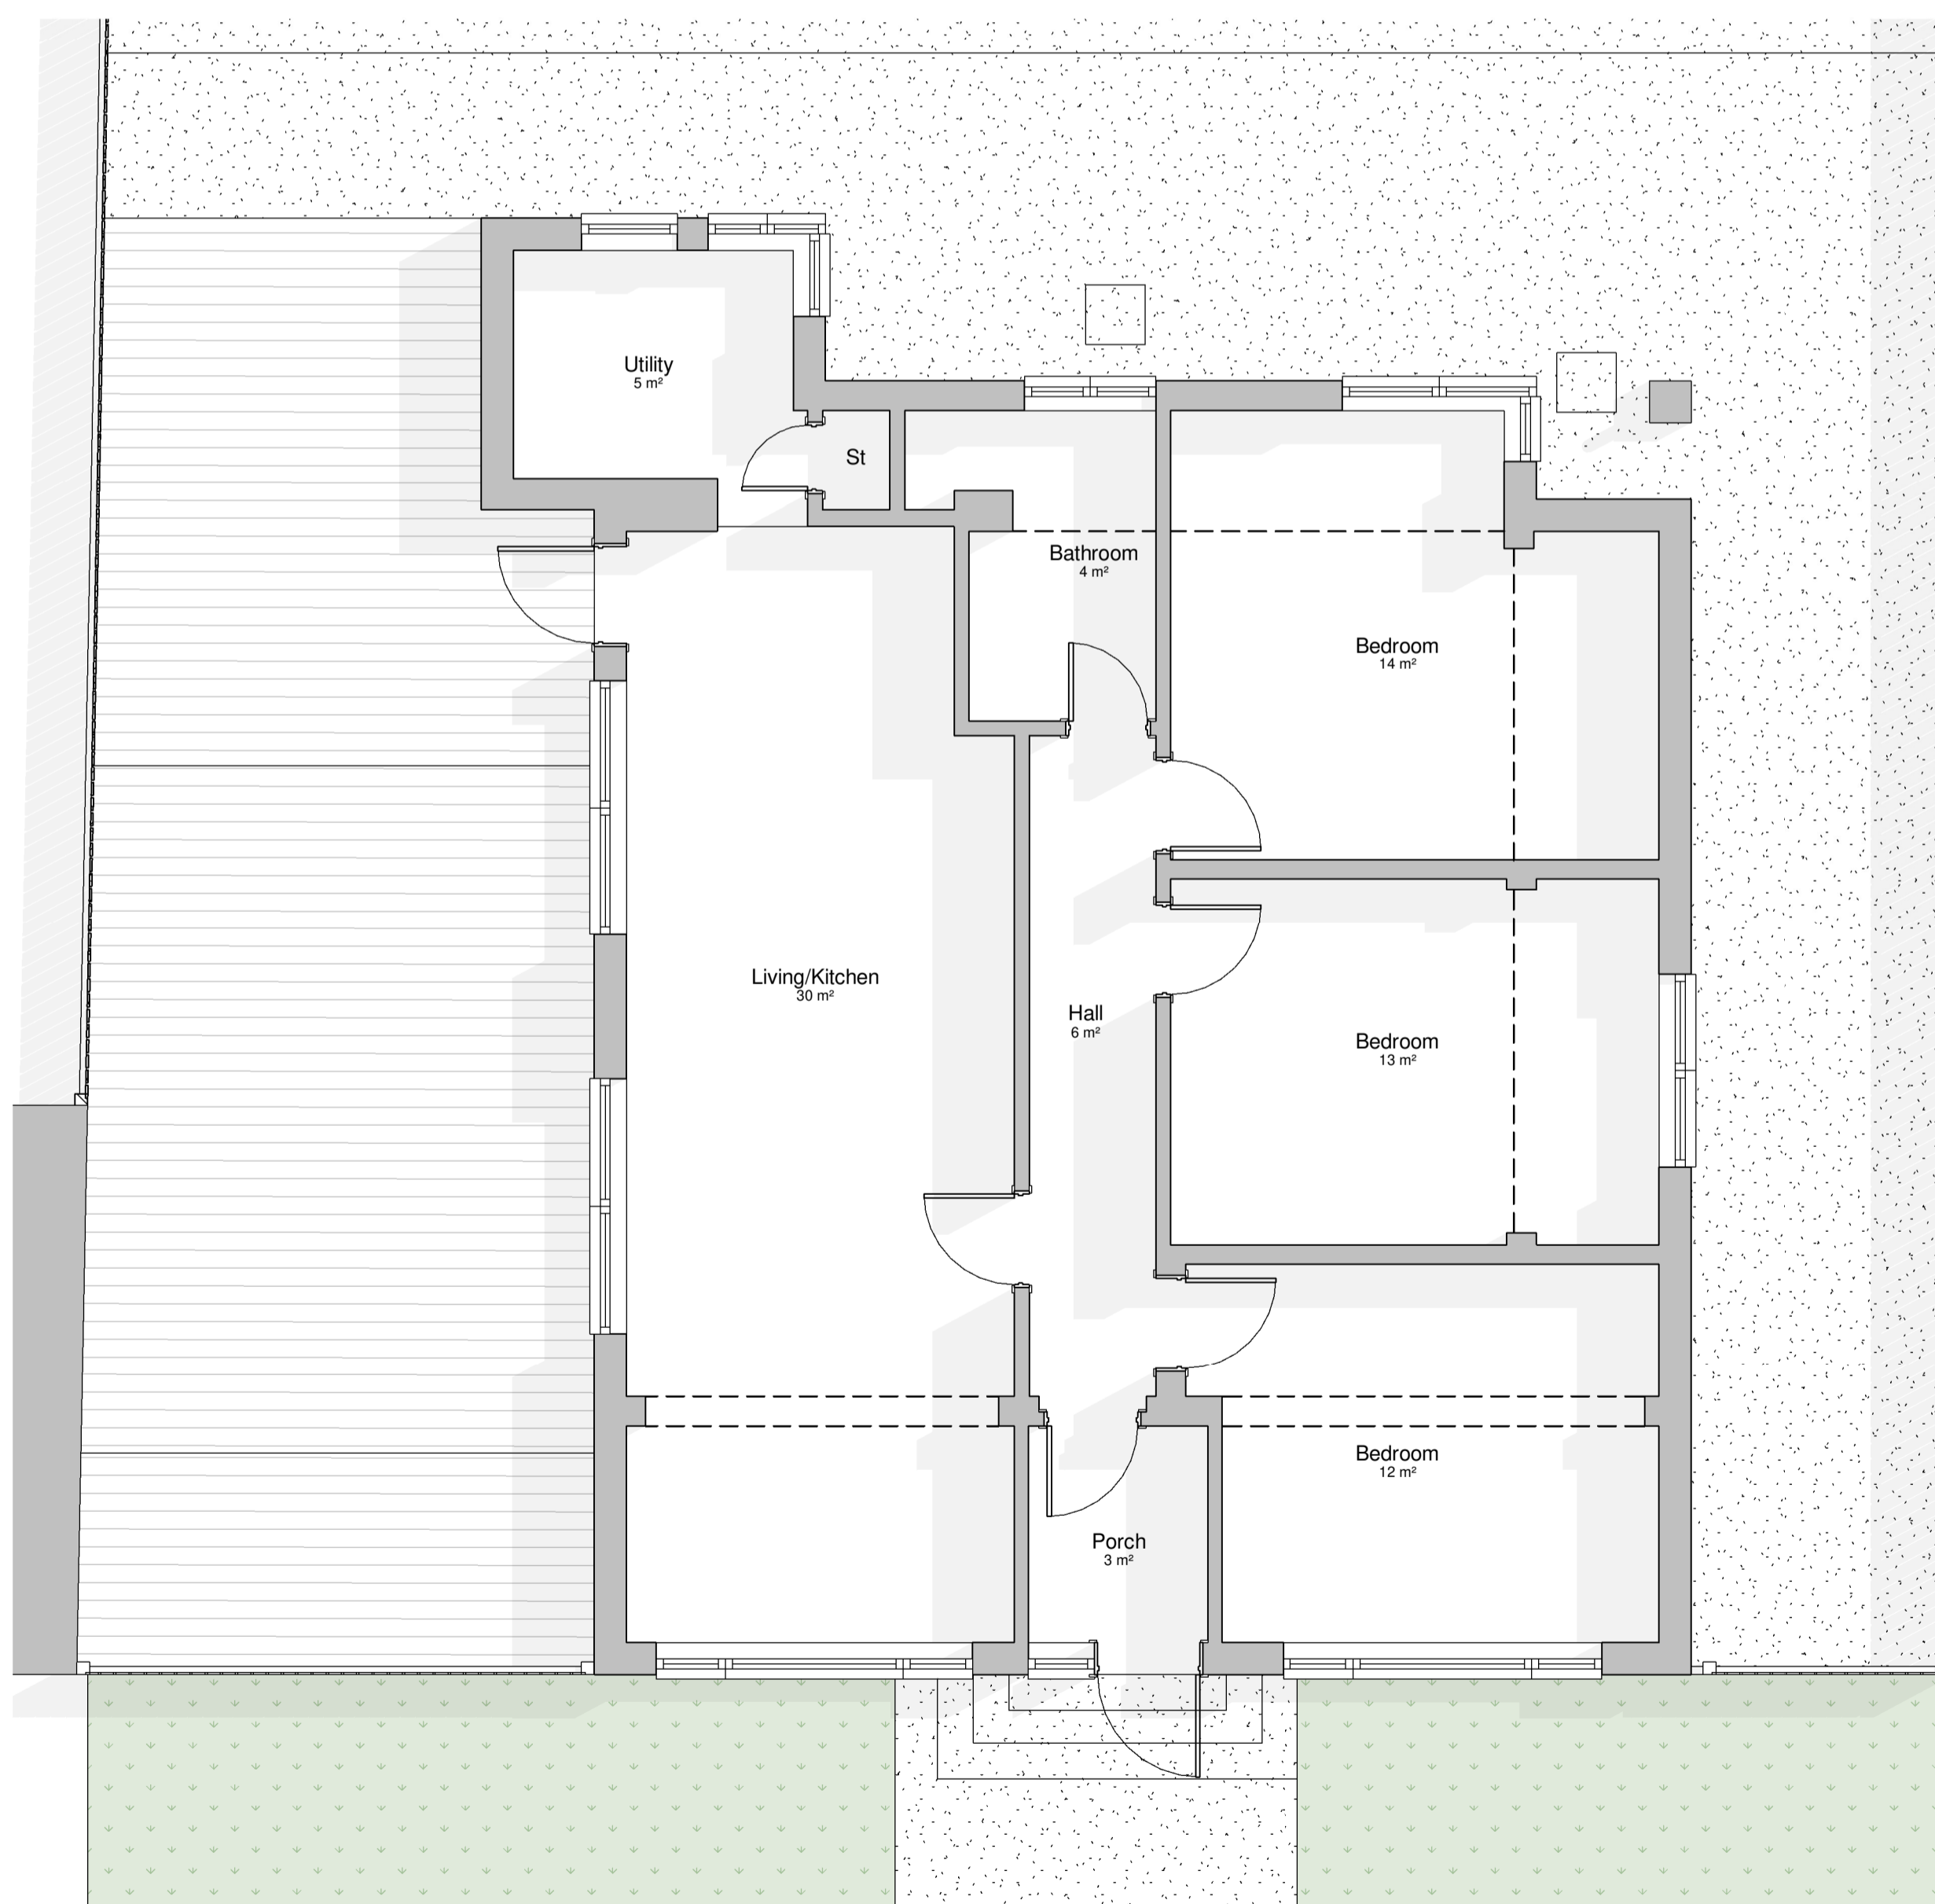 

Ground Floor
1 : 50

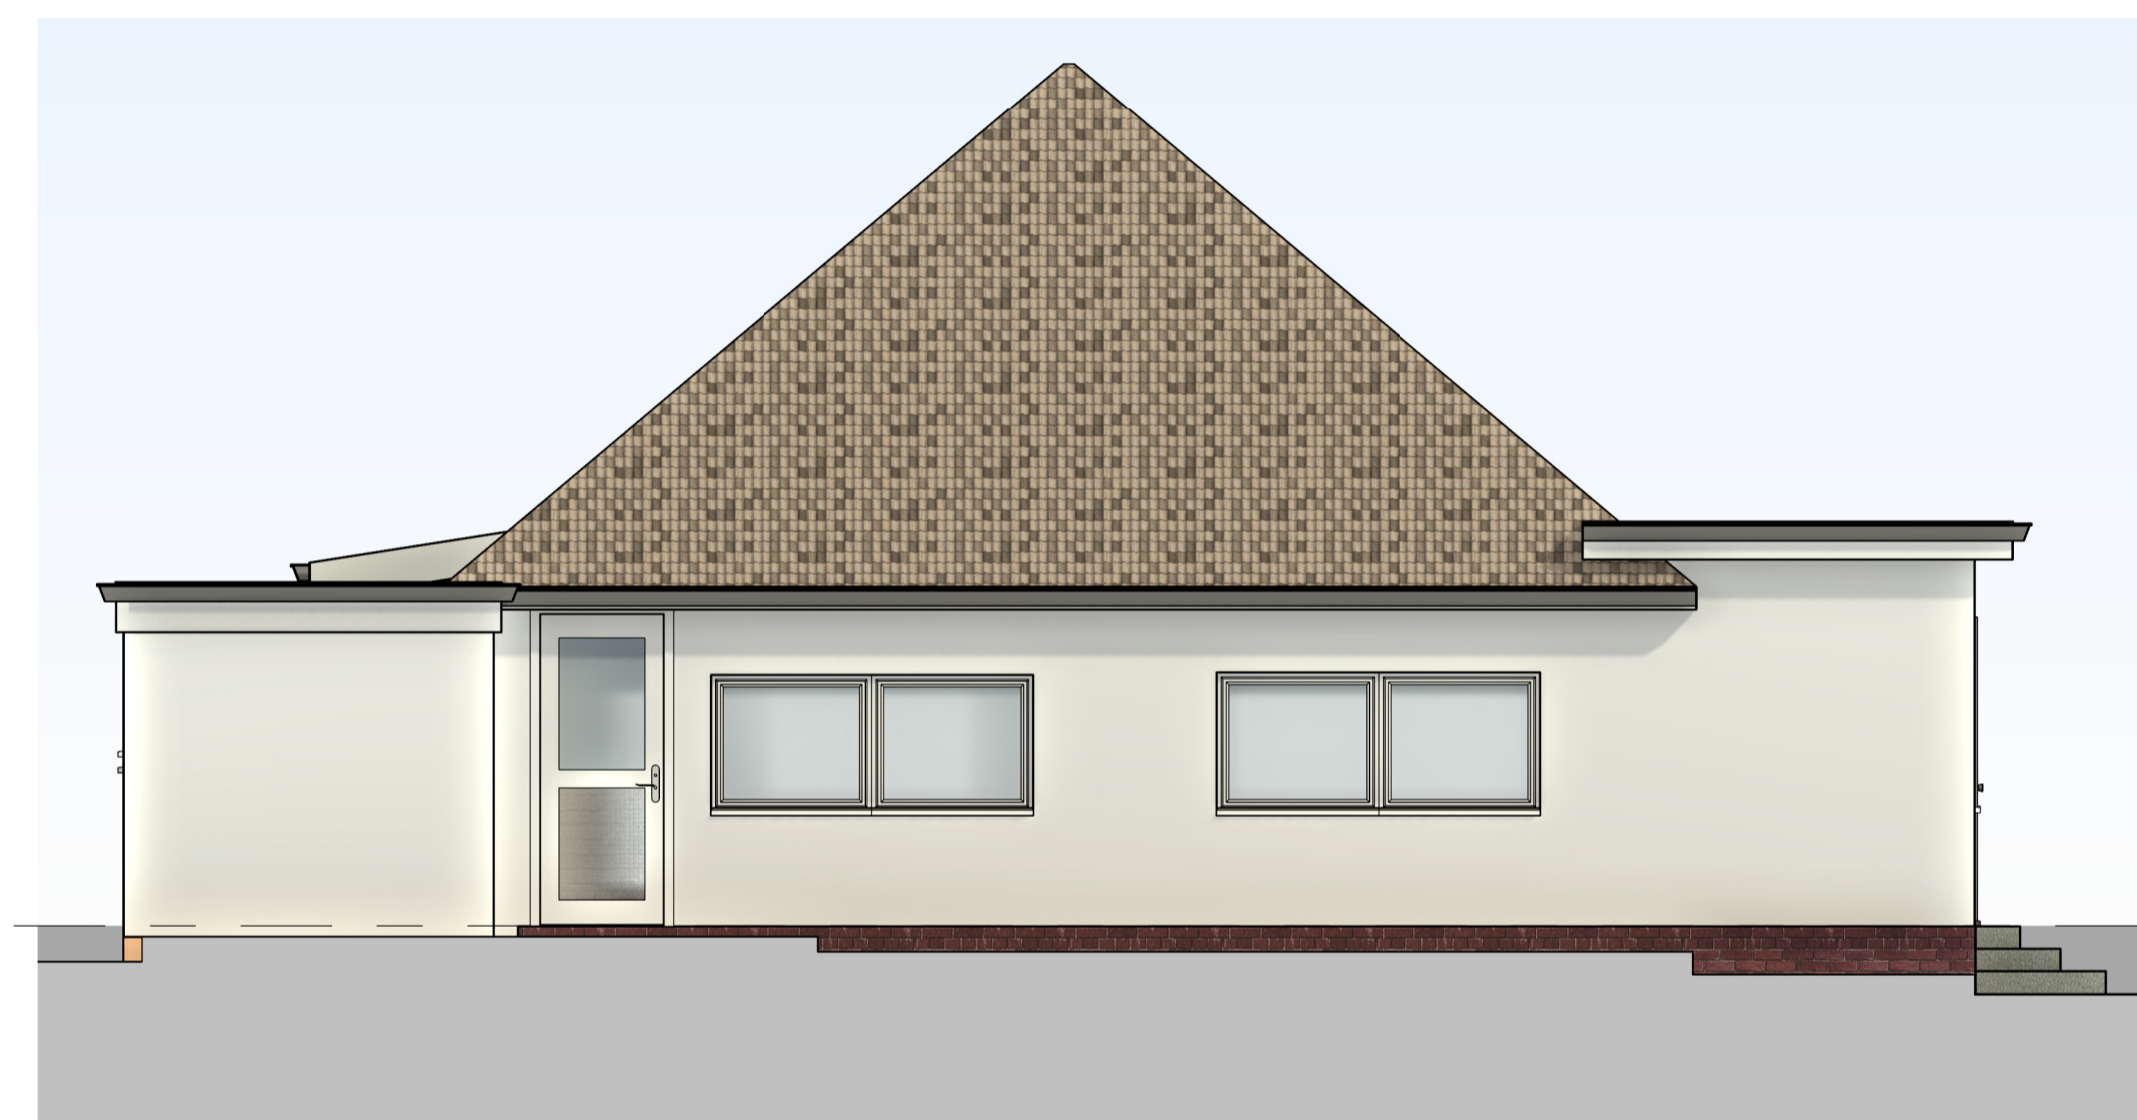

Left Elevation
1 : 50

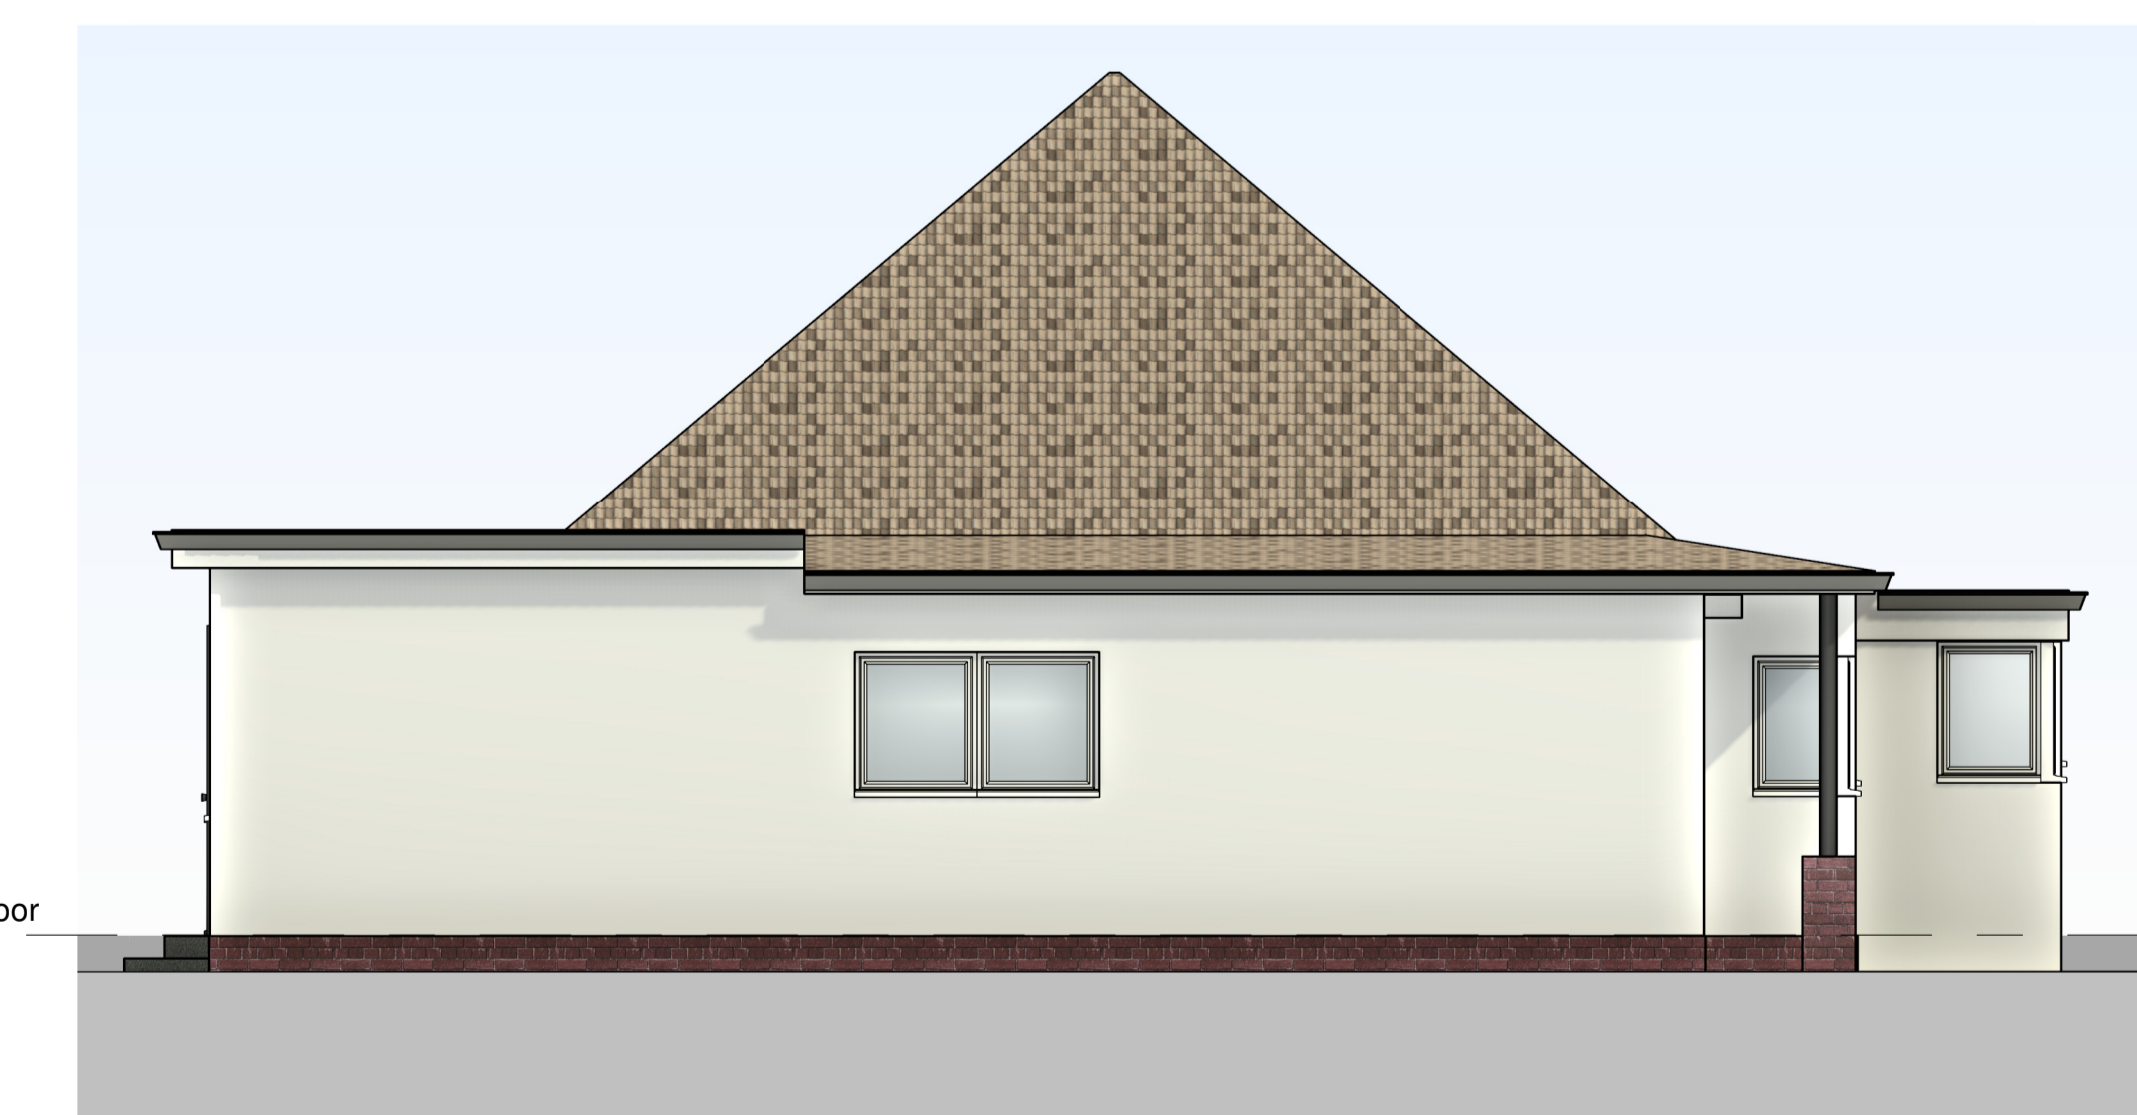

Right Elevation
1 : 50

Rev	Description	Date

PROJECT
**Clover Tye,
Edenbridge, TN8 6LJ**

TITLE
Existing Drawing

CLIENT		
DRAWN BY AK	CHECKED BY AK	DATE 20/10/23
SCALE (@ A1) 1 : 50	PROJECT NUMBER 572	
DRAWING NUMBER PL003	REV	