DO NOT SCALE FROM THIS DRAWING TAILORED DESIGNS TO BE NOTIFIED OF DISCREPANCIES IN FIGURED DIMENSIONS. CONTRACTOR TO VERIFY ALL DIMENSIONS. THIS DRAWING IS COPYRIGHT.

WWW.TAILOREDDESIGNS.CO.UK


07771701692 RYAN@TAILOREDDESIGNS.CO.UK




PROPOSED SIDE ELEVATION SCHEME DRAWINGS

PROPOSED REAR ELEVATION SCHEME DRAWINGS

PROPOSED SIDE ELEVATION SCHEME DRAWINGS

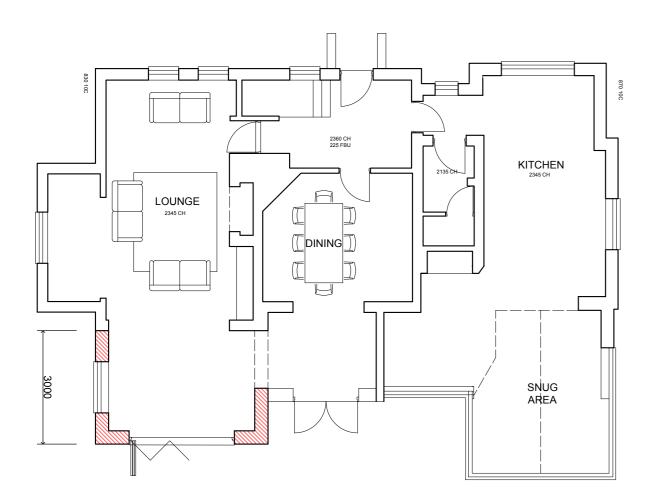

PROPOSED GROUND FLOOR PLAN SCHEME DRAWINGS

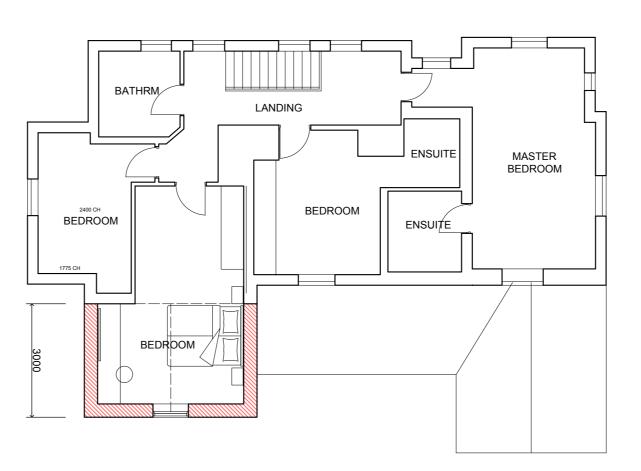

PROPOSED FIRST FLOOR PLAN SCHEME DRAWINGS

JOB TITLE

PROPOSED RESIDENTIAL EXTENSION TO ROUGHTON FIELD COTTAGE ROUGHTON, SHROPSHIRE

DRAWING

PROPOSED PLANS & ELEVATIONS
SCHEME DRAWINGS



JOB NO 2185

DRAWN RT

SCALE 1:100 @ A2

DWG NO **04**

 $_{\mathsf{REV}}$ A