

DO NOT SCALE FROM THIS DRAWING
TAILORED DESIGNS TO BE NOTIFIED OF
DISCREPANCIES IN FIGURED DIMENSIONS.
CONTRACTOR TO VERIFY ALL DIMENSIONS.
THIS DRAWING IS COPYRIGHT.

WWW.TAILOREDDDESIGNS.CO.UK
07771701692 RYAN@TAILOREDDDESIGNS.CO.UK




EXISTING SIDE ELEVATION
SCHEME DRAWINGS




EXISTING REAR ELEVATION
SCHEME DRAWINGS



EXISTING SIDE ELEVATION
SCHEME DRAWINGS

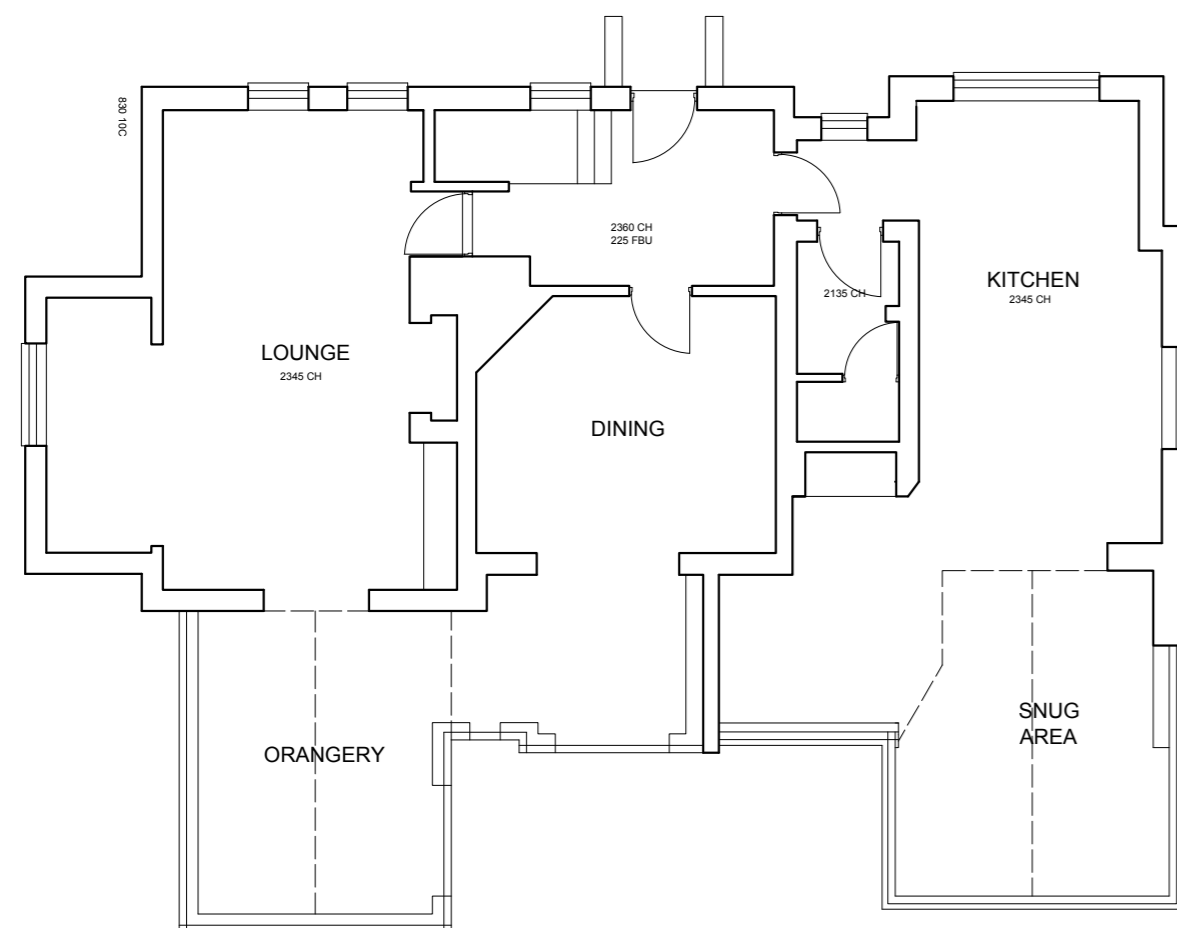

EXISTING GROUND FLOOR PLAN
SCHEME DRAWINGS

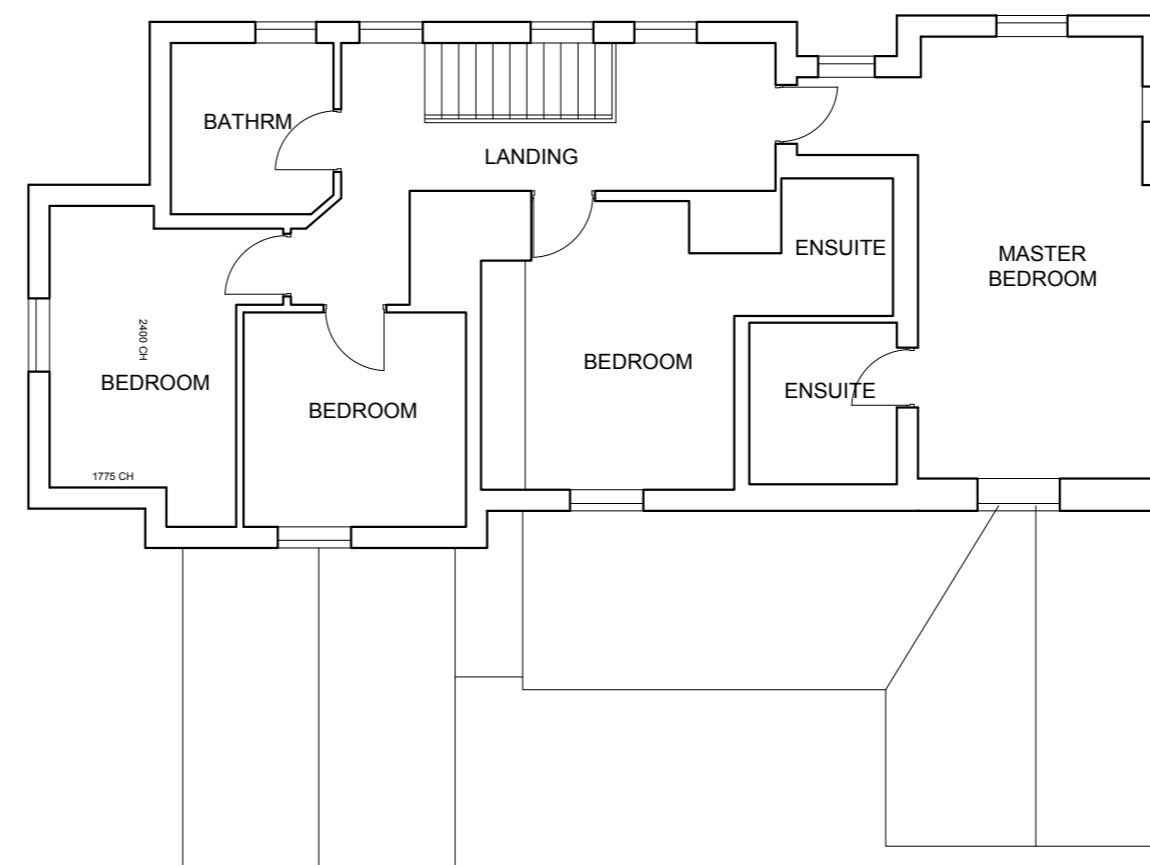


EXISTING FIRST FLOOR PLAN
SCHEME DRAWINGS

JOB TITLE

PROPOSED RESIDENTIAL EXTENSION TO
ROUGHTON FIELD COTTAGE
ROUGHTON, SHROPSHIRE

DRAWING

EXISTING PLANS & ELEVATIONS
SURVEY DRAWINGS

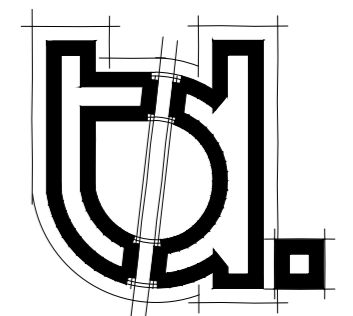

TAILORED DESIGNS
ARCHITECTURAL SERVICES

JOB NO **2185**

DRAWN RT

DWG NO **03**

SCALE 1:100 @ A2

REV -