




PROPOSED WEST ELEVATION

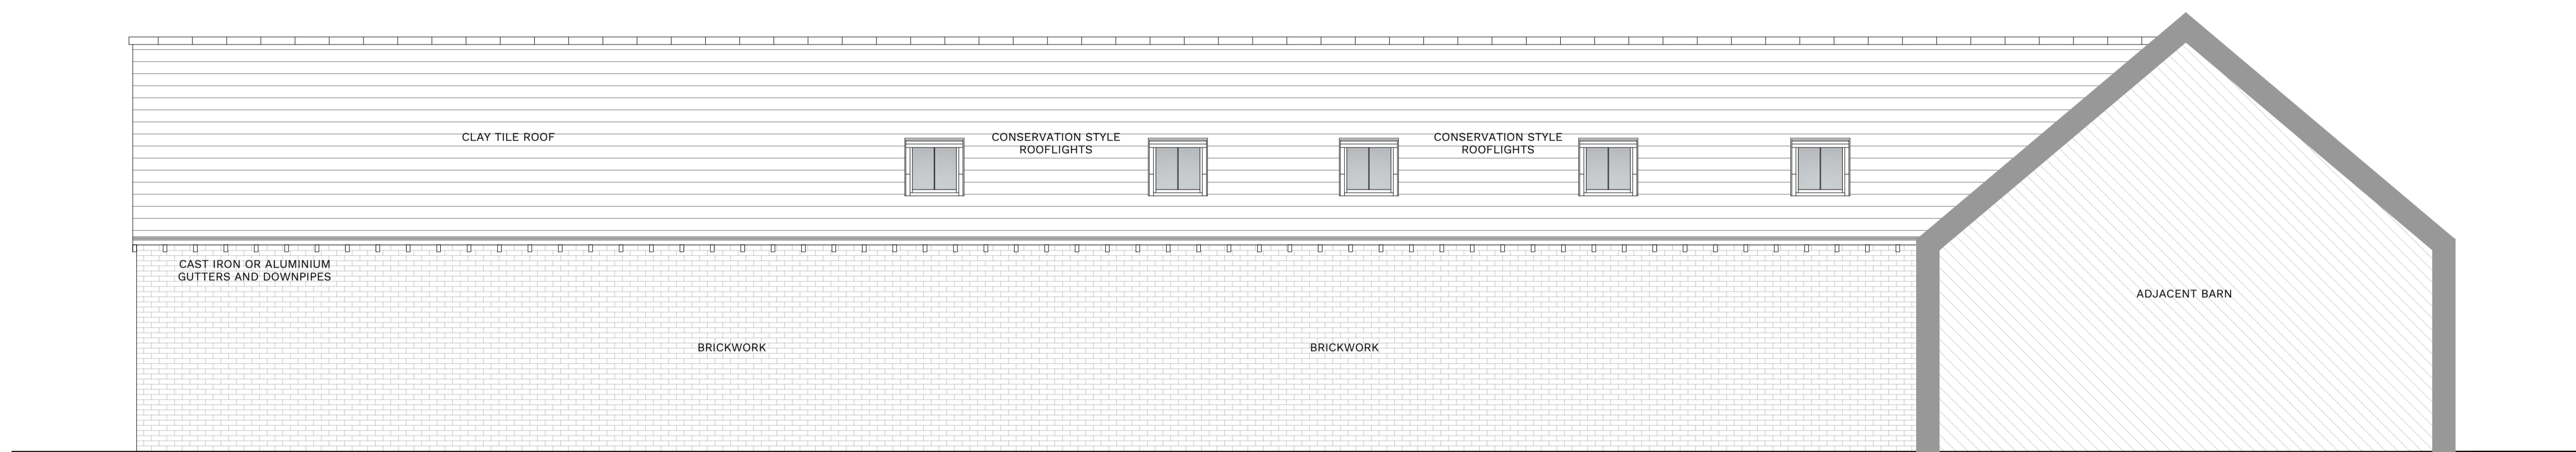


PROPOSED EAST ELEVATION

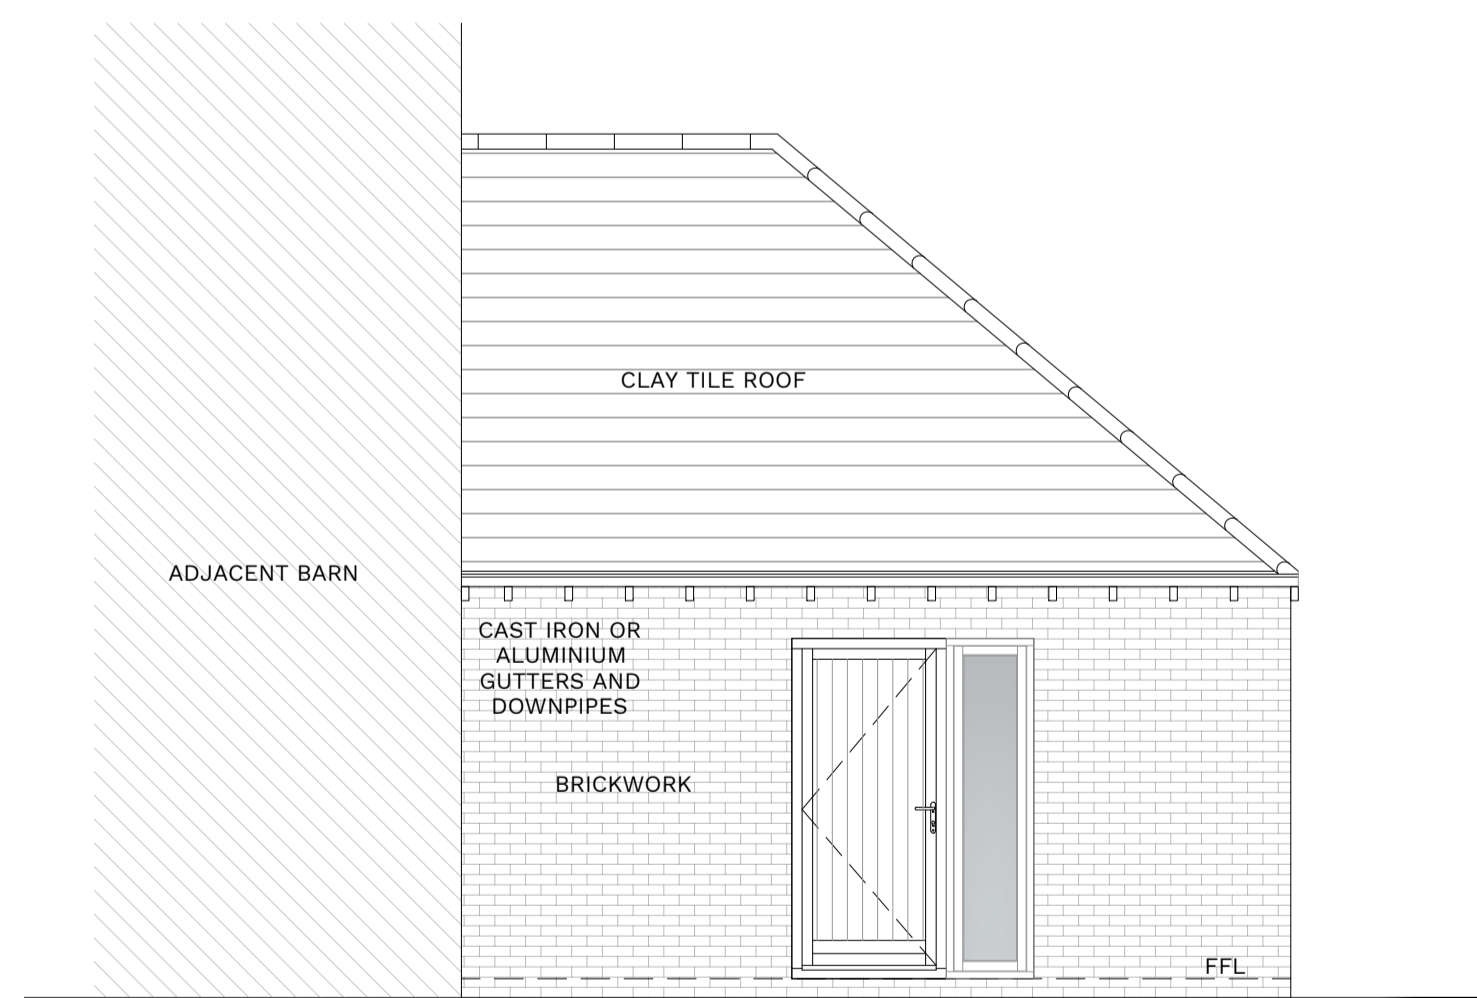

PROPOSED NORTH ELEVATION

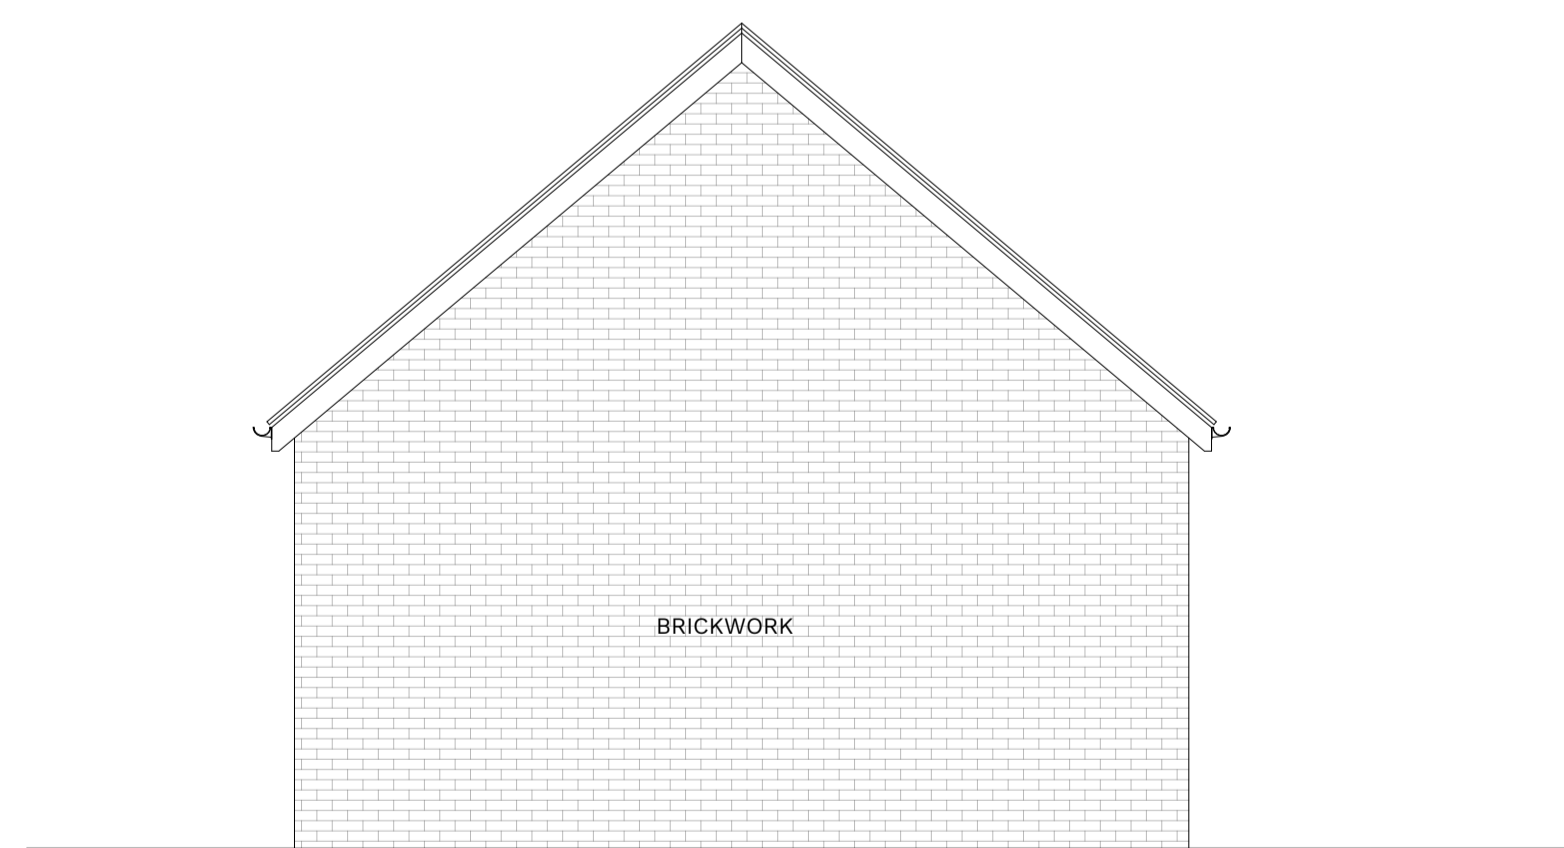

PROPOSED SOUTH ELEVATION

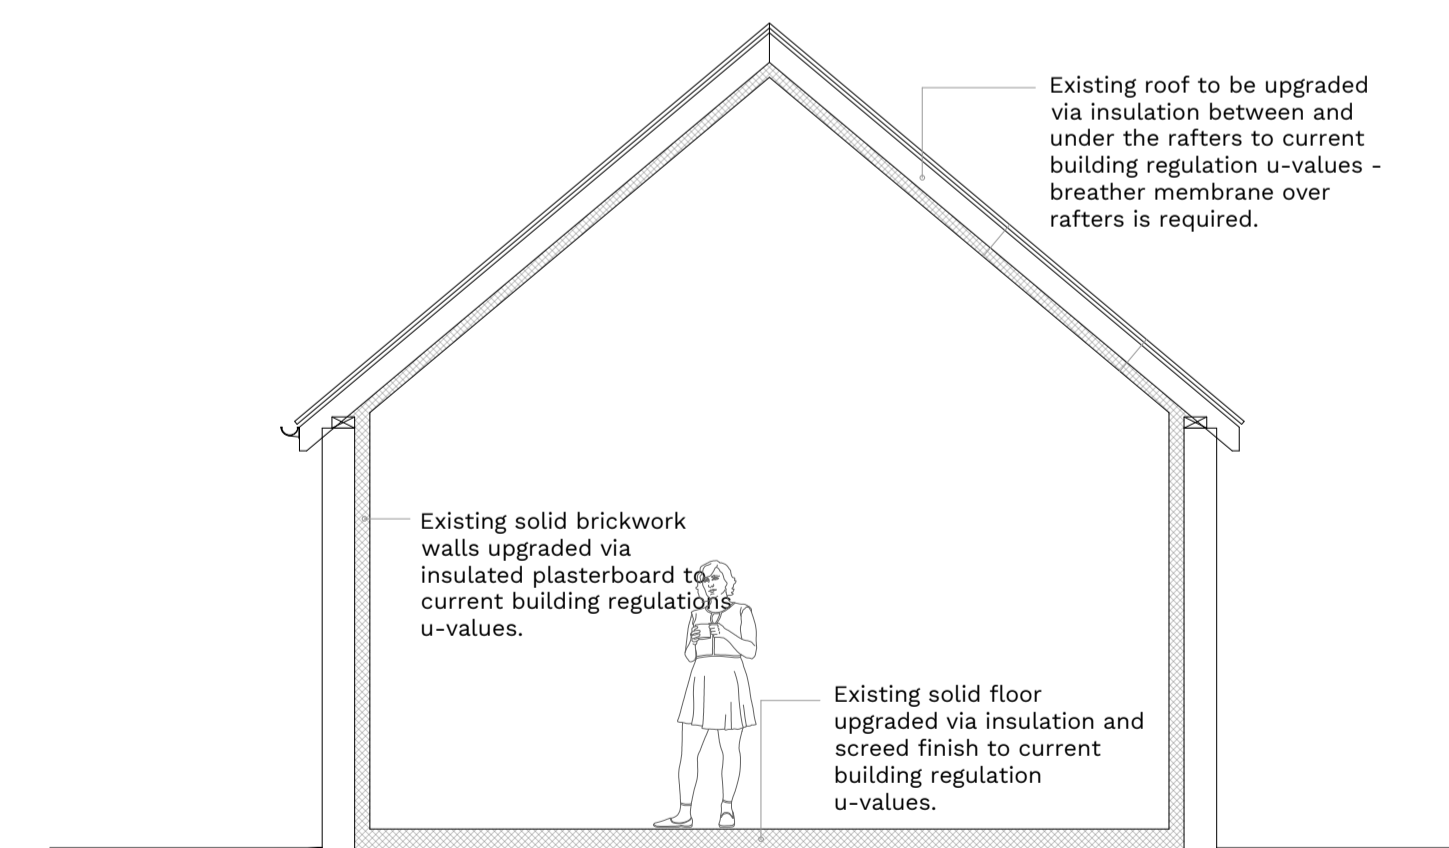

EXISTING SECTION


PROJECT: Conversion of Barn to Vets Practice, Haywood Farm Market Drayton, TF9 2LW  
 CLIENT: KKIP Farms  
 DRAWING: Proposed Elevations

STATUS: **PLANNING**  
 SCALE @ A1: DRAWN BY: CHKD BY: DATE:  
 1:50 AW NW 25.10.23  
 DRAWING No: SA48690-BRY-XX-PL-A-06-\_-  
 REVISION:



**RIBA** Chartered Practice  
 BEECH HOUSE SHREWSBURY BUSINESS PARK SHREWSBURY SHROPSHIRE SY2 8EG  
 TEL: 01743 271697 shrewsbury@berrys.uk.com www.berrys.uk.com  
 ORIGINATING OFFICE:

ADDITIONAL NOTES:

 

SCALE BAR & NORTH POINT:

DO NOT SCALE THIS DOCUMENT - USE FIGURED DIMENSIONS ONLY  
 ALL DIMENSIONS MUST BE CHECKED ON SITE PRIOR TO COMMENCEMENT OF ANY RELATED WORKS.  
 THIS DOCUMENT IS COPYRIGHT OF THE ORIGINATOR, IT MUST NOT BE ALTERED, REPRODUCED OR DISTRIBUTED WITHOUT PRIOR CONSENT.  
 THIS DOCUMENT MUST BE READ IN CONJUNCTION WITH ALL SUPPORTING DOCUMENTS PRODUCED BY THE ORIGINATOR AND OTHER PROJECT DISCIPLINES.  
 OS MAPPING OBTAINED FROM PROMAP LICENCE No. 100022432 REPRODUCED BY BERRYS UNDER OS LICENCE No. 100003668

DISCLAIMER NOTES:

REV	DESCRIPTION	DATE	BY	CHKD
-	-	00.00.00	-	-