




EXISTING WEST ELEVATION

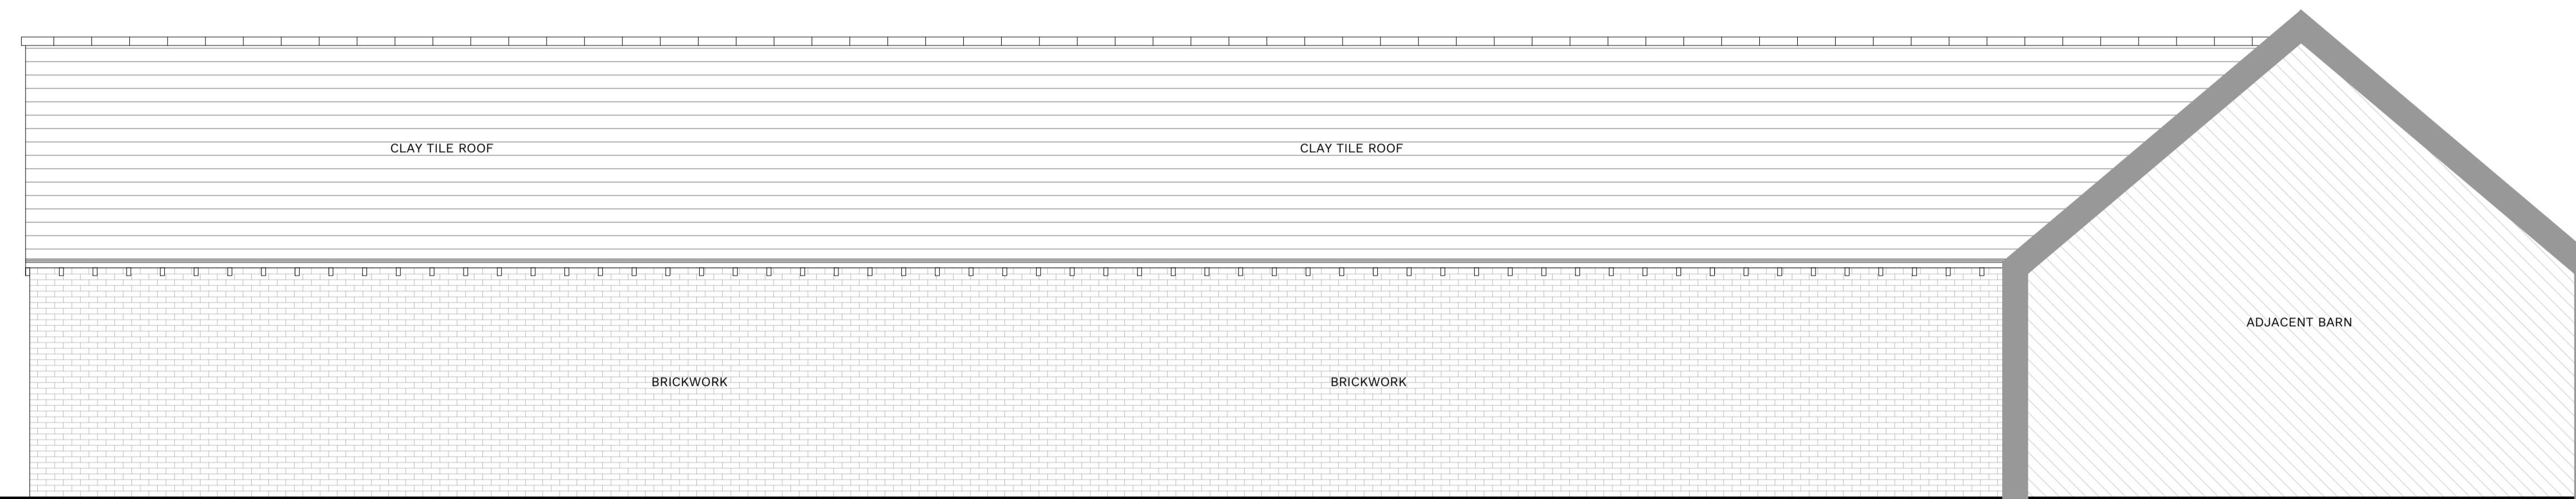


EXISTING EAST ELEVATION

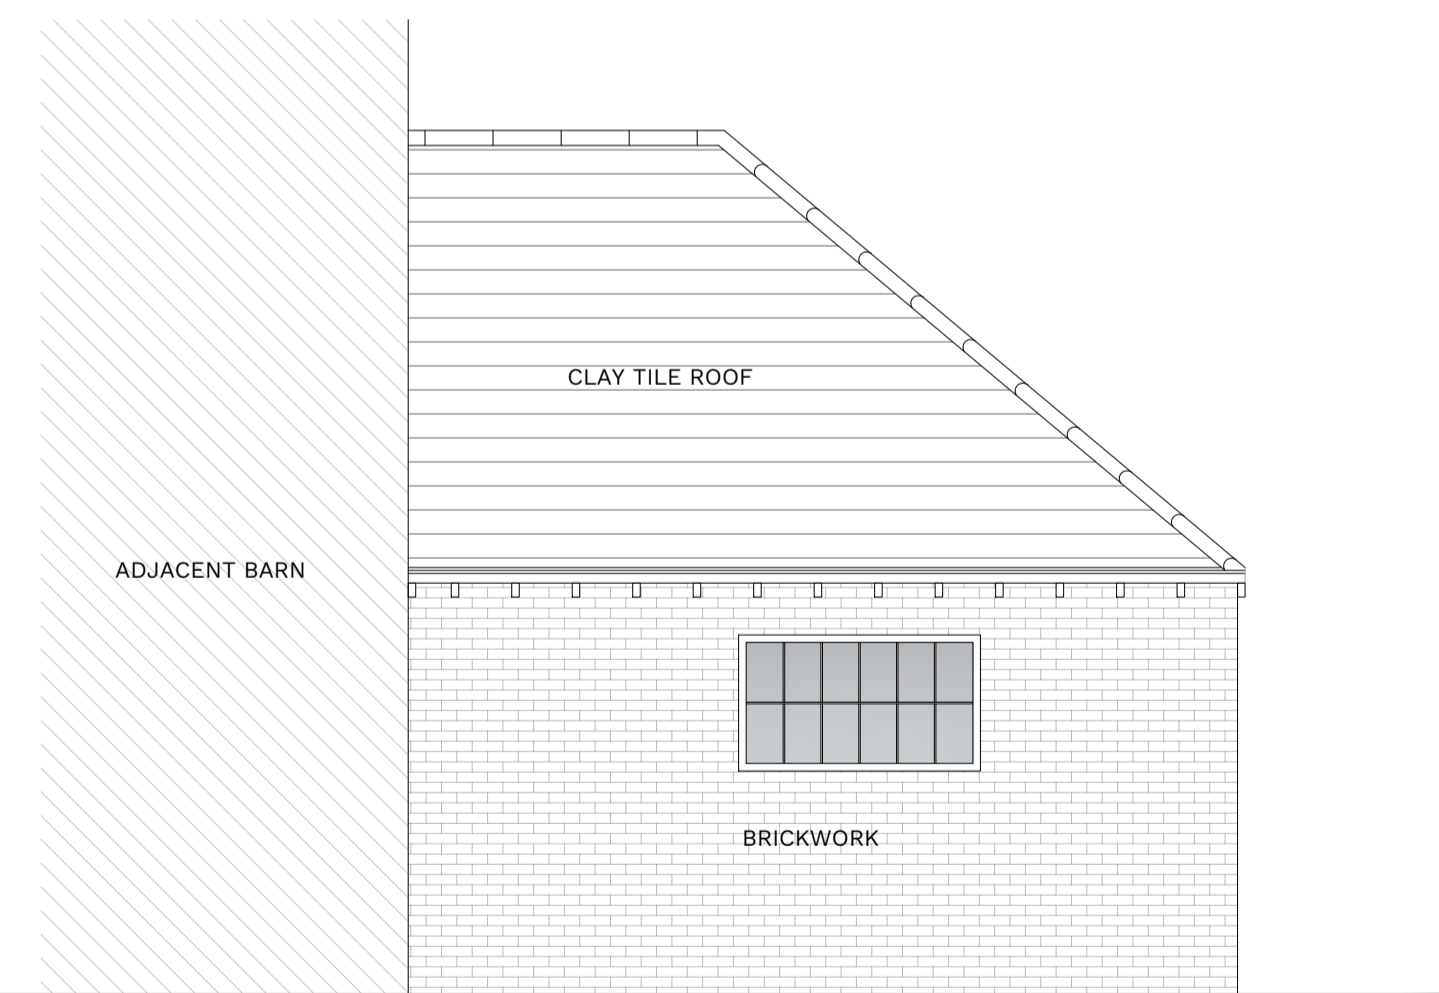

EXISTING NORTH ELEVATION

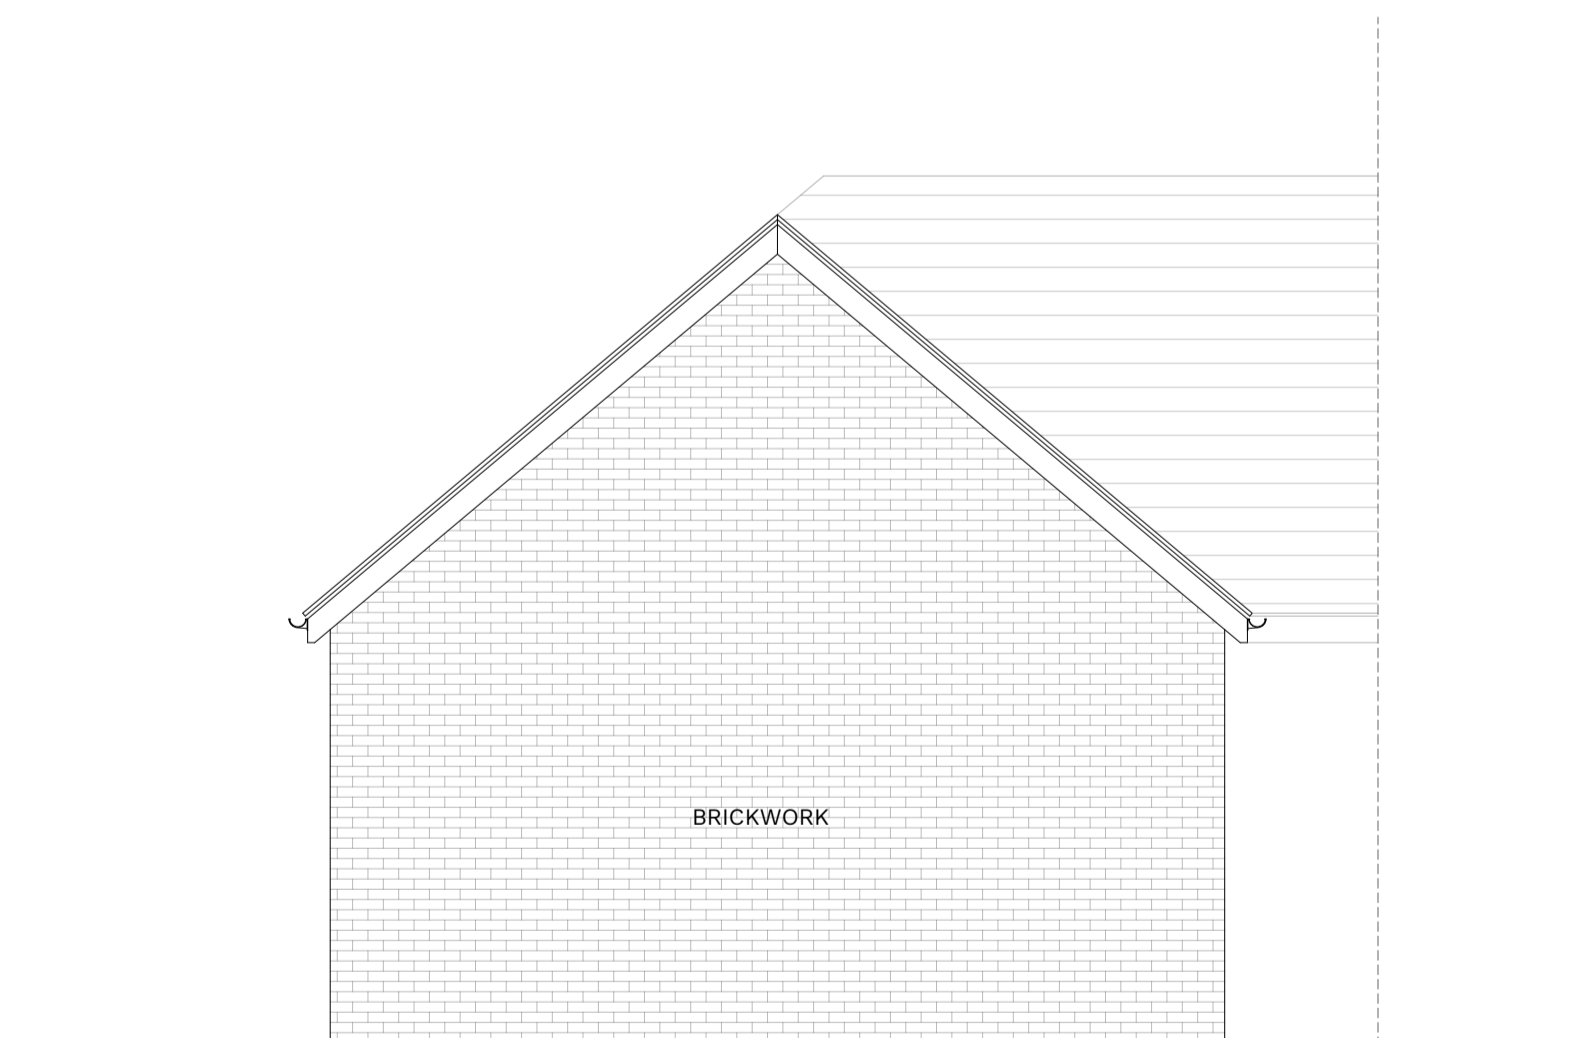

EXISTING SOUTH ELEVATION

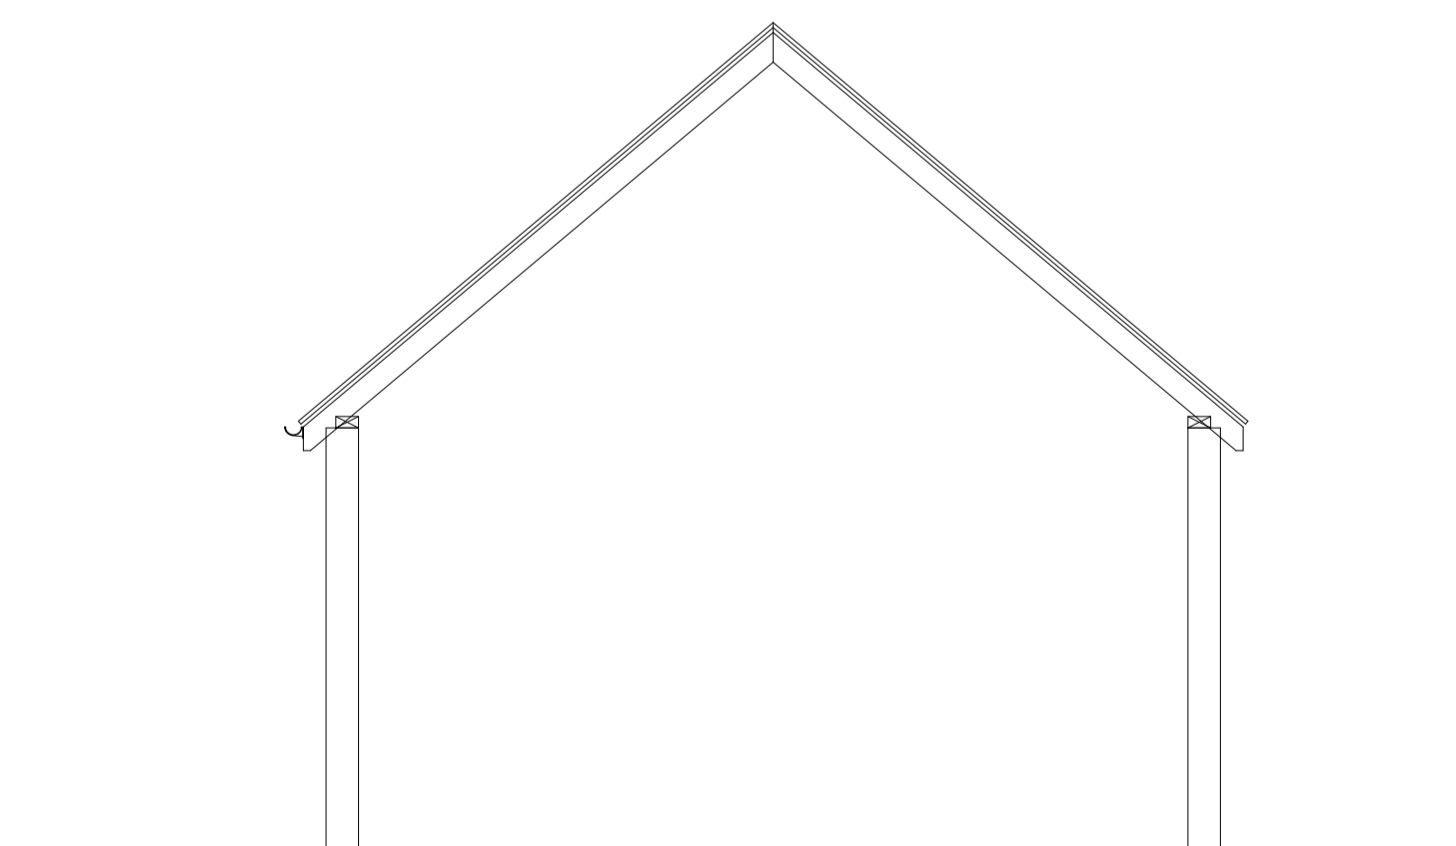

EXISTING SECTION

PROJECT: Conversion of Barn to Vets Practice, Haywood Farm Market Drayton, TF9 2LW	STATUS: PLANNING
CLIENT: KKIP Farms	SCALE @ A1: DRAWN BY: CHKD BY: DATE: 1:50 AW NW 25.10.23
DRAWING: Existing Elevations	DRAWING No: SA48690-BRY-XX-PL-A-04-_- REVISION:



RIBA 
Chartered Practice

BEECH HOUSE
SHREWSBURY BUSINESS PARK
SHREWSBURY
SHROPSHIRE
SY2 8EG
ORIGINATING OFFICE:

TEL: 01743 271697
shrewsbury@berrys.uk.com
www.berrys.uk.com

ADDITIONAL NOTES:



SCALE BAR & NORTH POINT:

DO NOT SCALE THIS DOCUMENT - USE FIGURED DIMENSIONS ONLY
ALL DIMENSIONS MUST BE CHECKED ON SITE PRIOR TO COMMENCEMENT OF ANY RELATED WORKS.

THIS DOCUMENT IS COPYRIGHT OF THE ORIGINATOR, IT MUST NOT BE ALTERED, REPRODUCED OR DISTRIBUTED WITHOUT PRIOR CONSENT.

THIS DOCUMENT MUST BE READ IN CONJUNCTION WITH ALL SUPPORTING DOCUMENTS PRODUCED BY THE ORIGINATOR AND OTHER PROJECT DISCIPLINES.

OS MAPPING OBTAINED FROM PROMAP LICENCE No. 100022432
REPRODUCED BY BERRYS UNDER OS LICENCE No. 100003668

DISCLAIMER NOTES:

REV	DESCRIPTION	DATE	BY	CHKD
-	-	00.00.00	-	-