

Offices:
SHREWSBURY, CONWY, CHESTER

Tel: 01743 236 400 | Tel: 01244 569 008

Email: HELLO@BASEARCHITECTURE.CO.UK


Web: BASEARCHITECTURE.CO.UK




Proposed Rear Elevation
1:100



Proposed Front Elevation
1:100

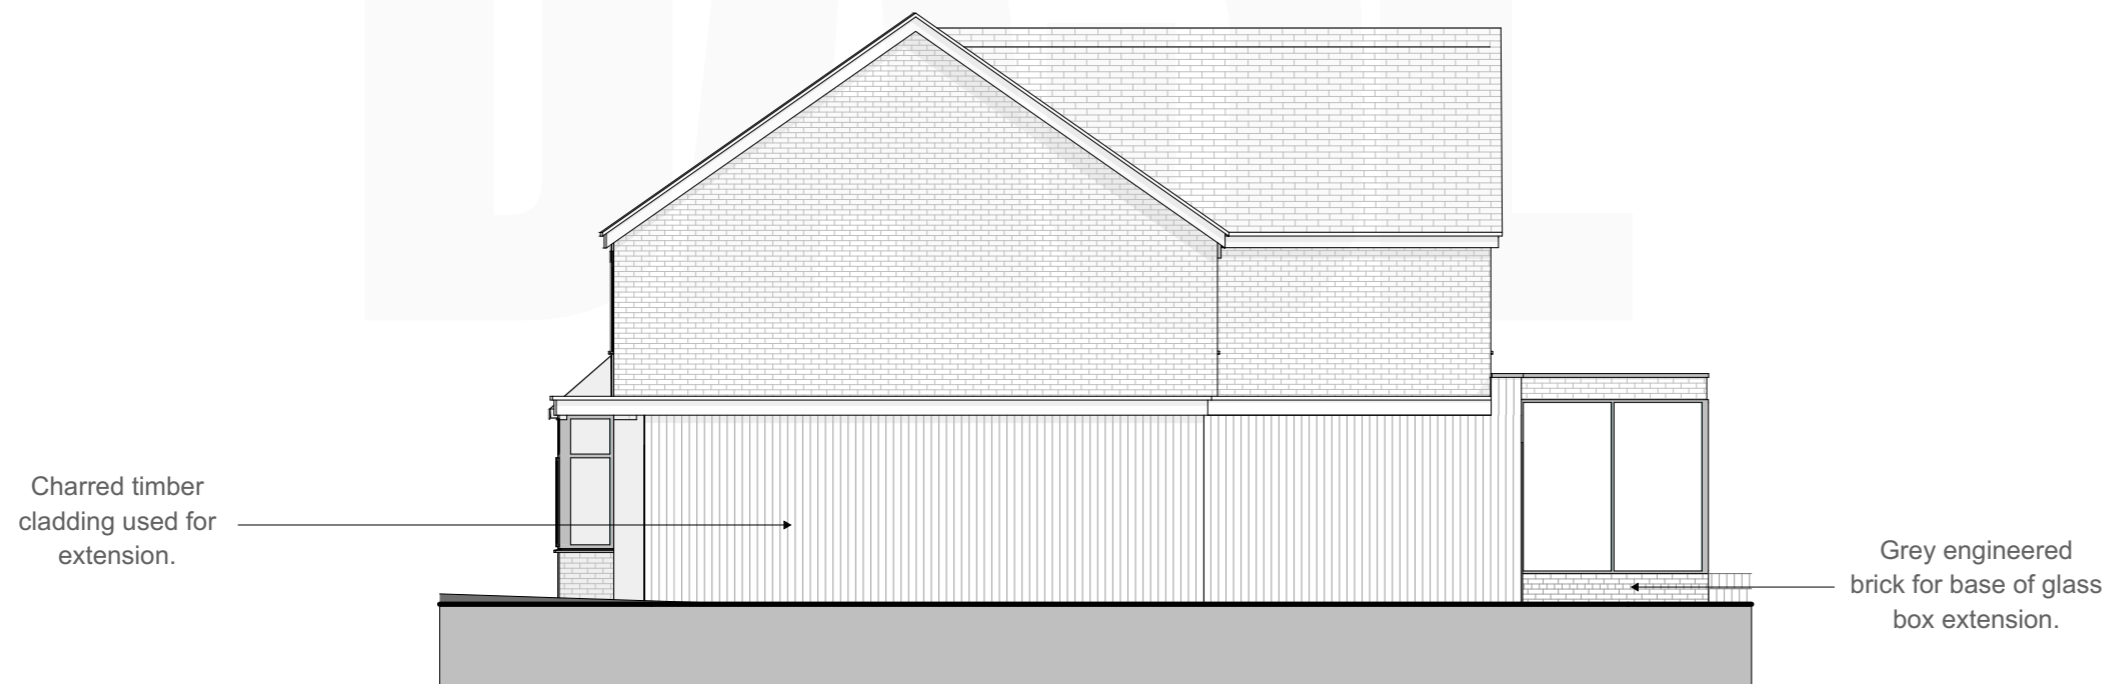

Proposed Side Elevation
1:100

 

Rev.	Revision Description.
By.	
Chk.	
Scale. 1:100 @ A3	Drawn by. EB
Date. 21.08.23	Chk. JH

Project Title
Bermuda

Client
Ms Ranjit Baki

Drawing Title
Proposed Elevations

Project No.	Drawing No.	Rev.
BA4149	PL-005	

This drawing is the property of base Architecture & Design Ltd. It shall not be copied or scanned, in part or whole, without prior consent of base Architecture and Design. Do not scale this drawing.