


Offices:
SHREWSBURY, CONWY, CHESTER

Tel: **01743 236 400** | Tel: **01244 569 008**

Email: **HELLO@BASEARCHITECTURE.CO.UK**

Web: **BASEARCHITECTURE.CO.UK**

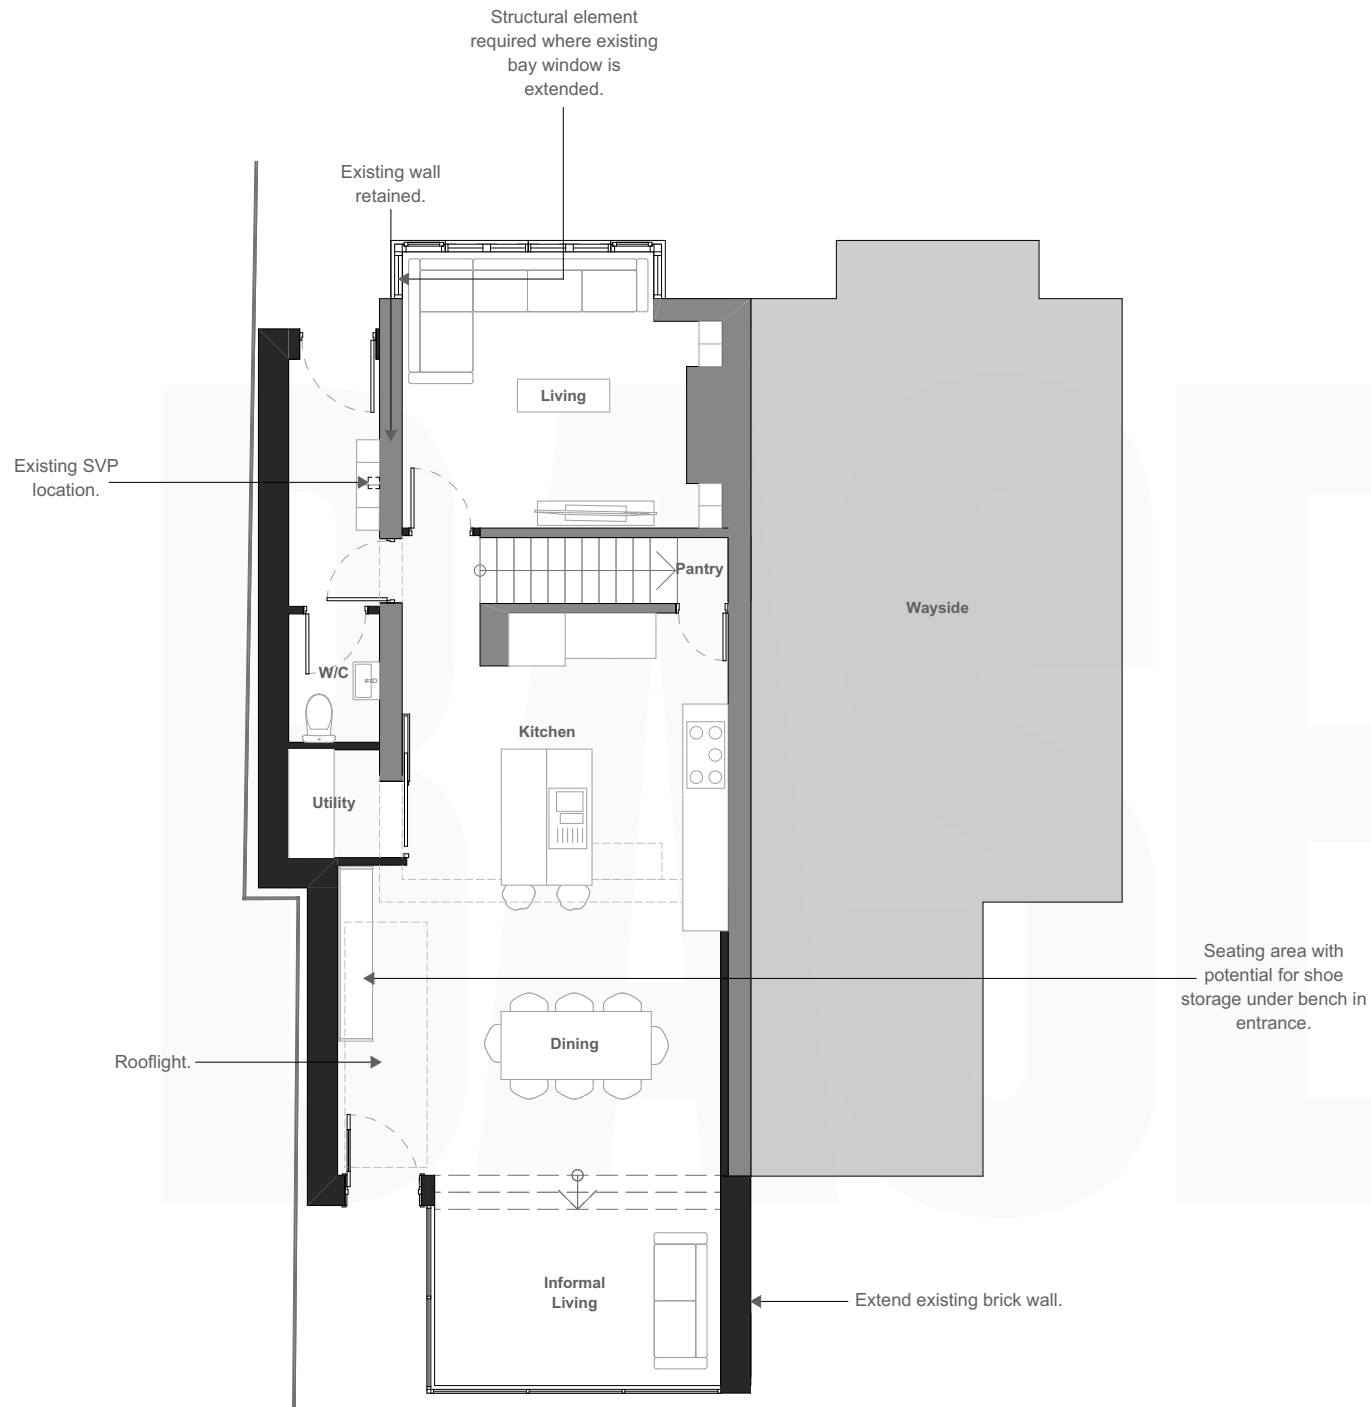

Proposed Ground Floor Plan
 1:100

Rev.	Revision Description.
By.	
Chk.	

Scale.	Drawn by.
1:100 @ A3	EB

Date.	Chk.
21.08.23	JH

Project Title
 Bermuda

Client
 Ms Ranjit Baki

Drawing Title
 Proposed Ground Floor Plan

Project No.	Drawing No.	Rev.
BA4149	PL-004	

This drawing is the property of base Architecture & Design Ltd. It shall not be copied or scanned, in part or whole, without prior consent of base Architecture and Design. Do not scale this drawing.

SCALE BAR 1:100

