


SITE PLAN
1:1250 @ A1

ORDNANCE SURVEY LICENSE NUMBER: 100047474

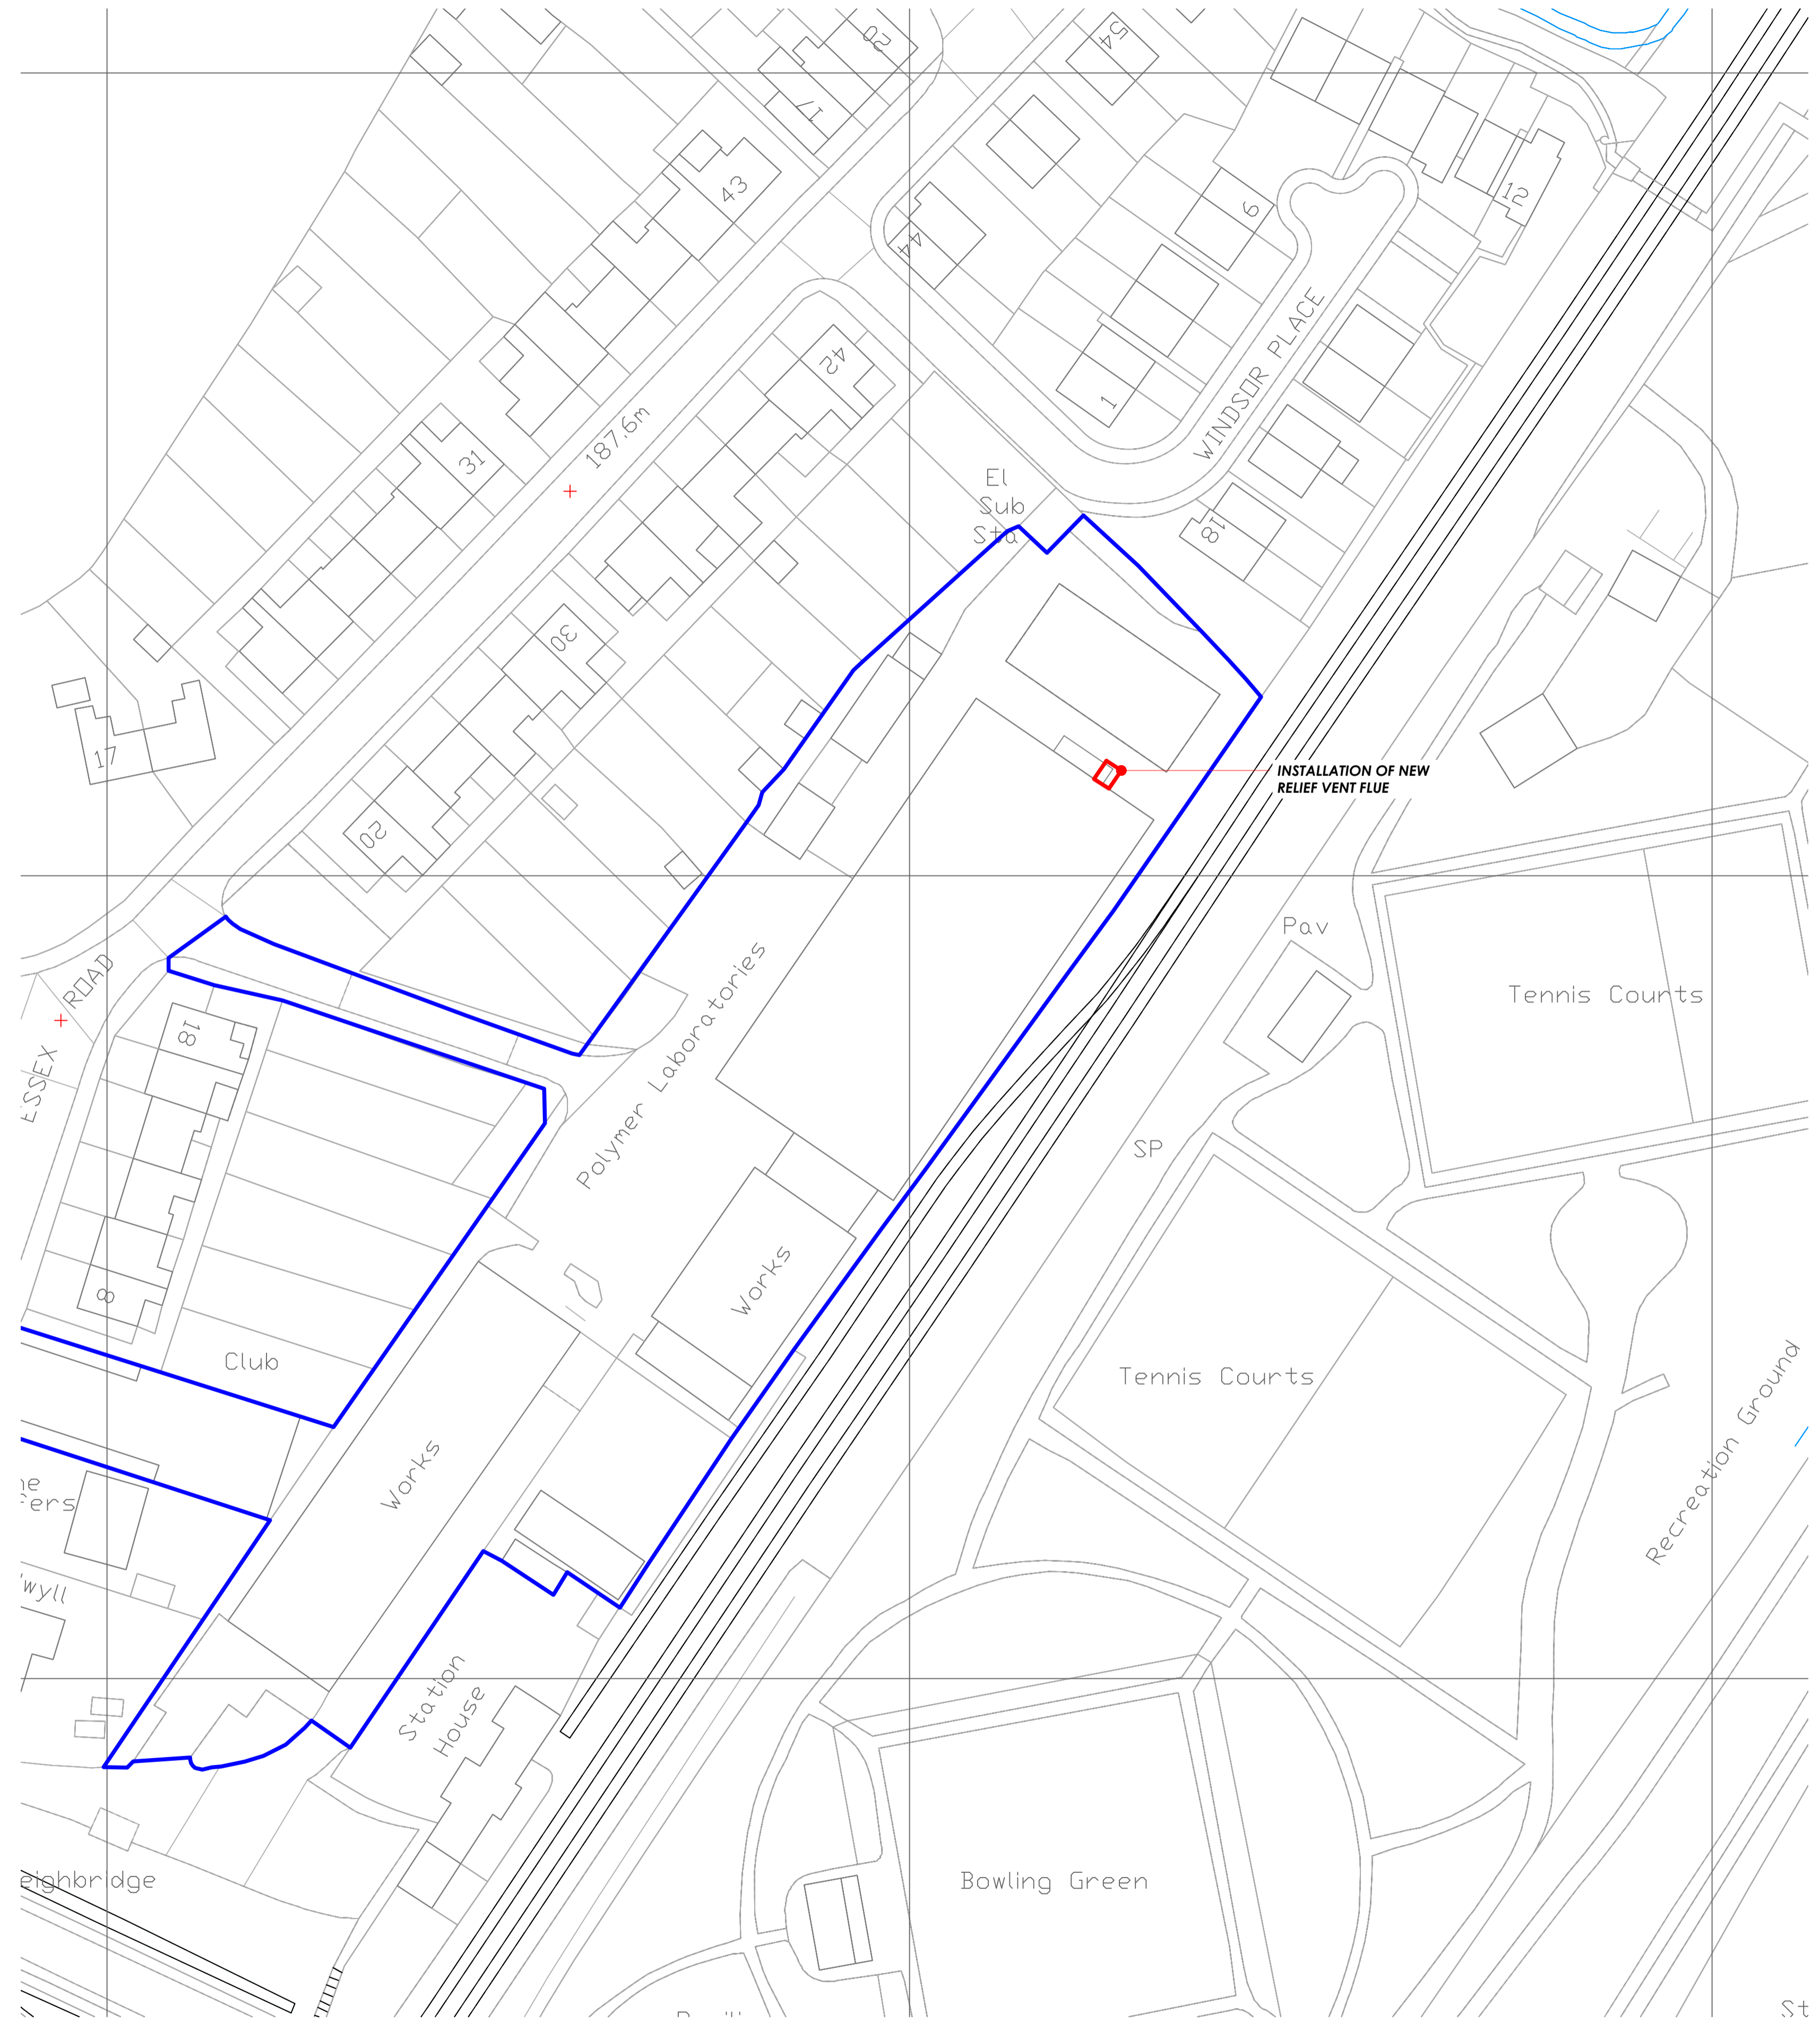


BLOCK PLAN
1:500 @ A1

NOTES:
1. Do not scale off dimensions.
2. All dimensions, levels, sewer inverts to be checked on site by contractor before works commence.
3. All work to comply with the current Building Regulations & latest British Standard code of practice.
4. All work may be subject to revision on site.
5. This drawing may not be copied without prior permission.



Revisions	Date	Ref	Note
1	11/11/24		

AFFINITYDM.CO.UK
01782 211996
INFO@AFFINITYDM.CO.UK

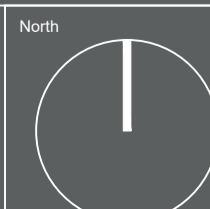

Project Title
AGILENT TECHNOLOGIES LDA UK LTD
UNIT 3, ESSEX ROAD, CHURCH STRETTON,
SY6 6AX

Drawing Title
SITE AND BLOCK PLAN

Stage
PLANNING

Scale
1:1250, 1:500 @ A1

Job No.
24205

Drawing Number
24205-PL-1000

Date
FEBRUARY 2024

Revision

