


Items to be removed / demolished

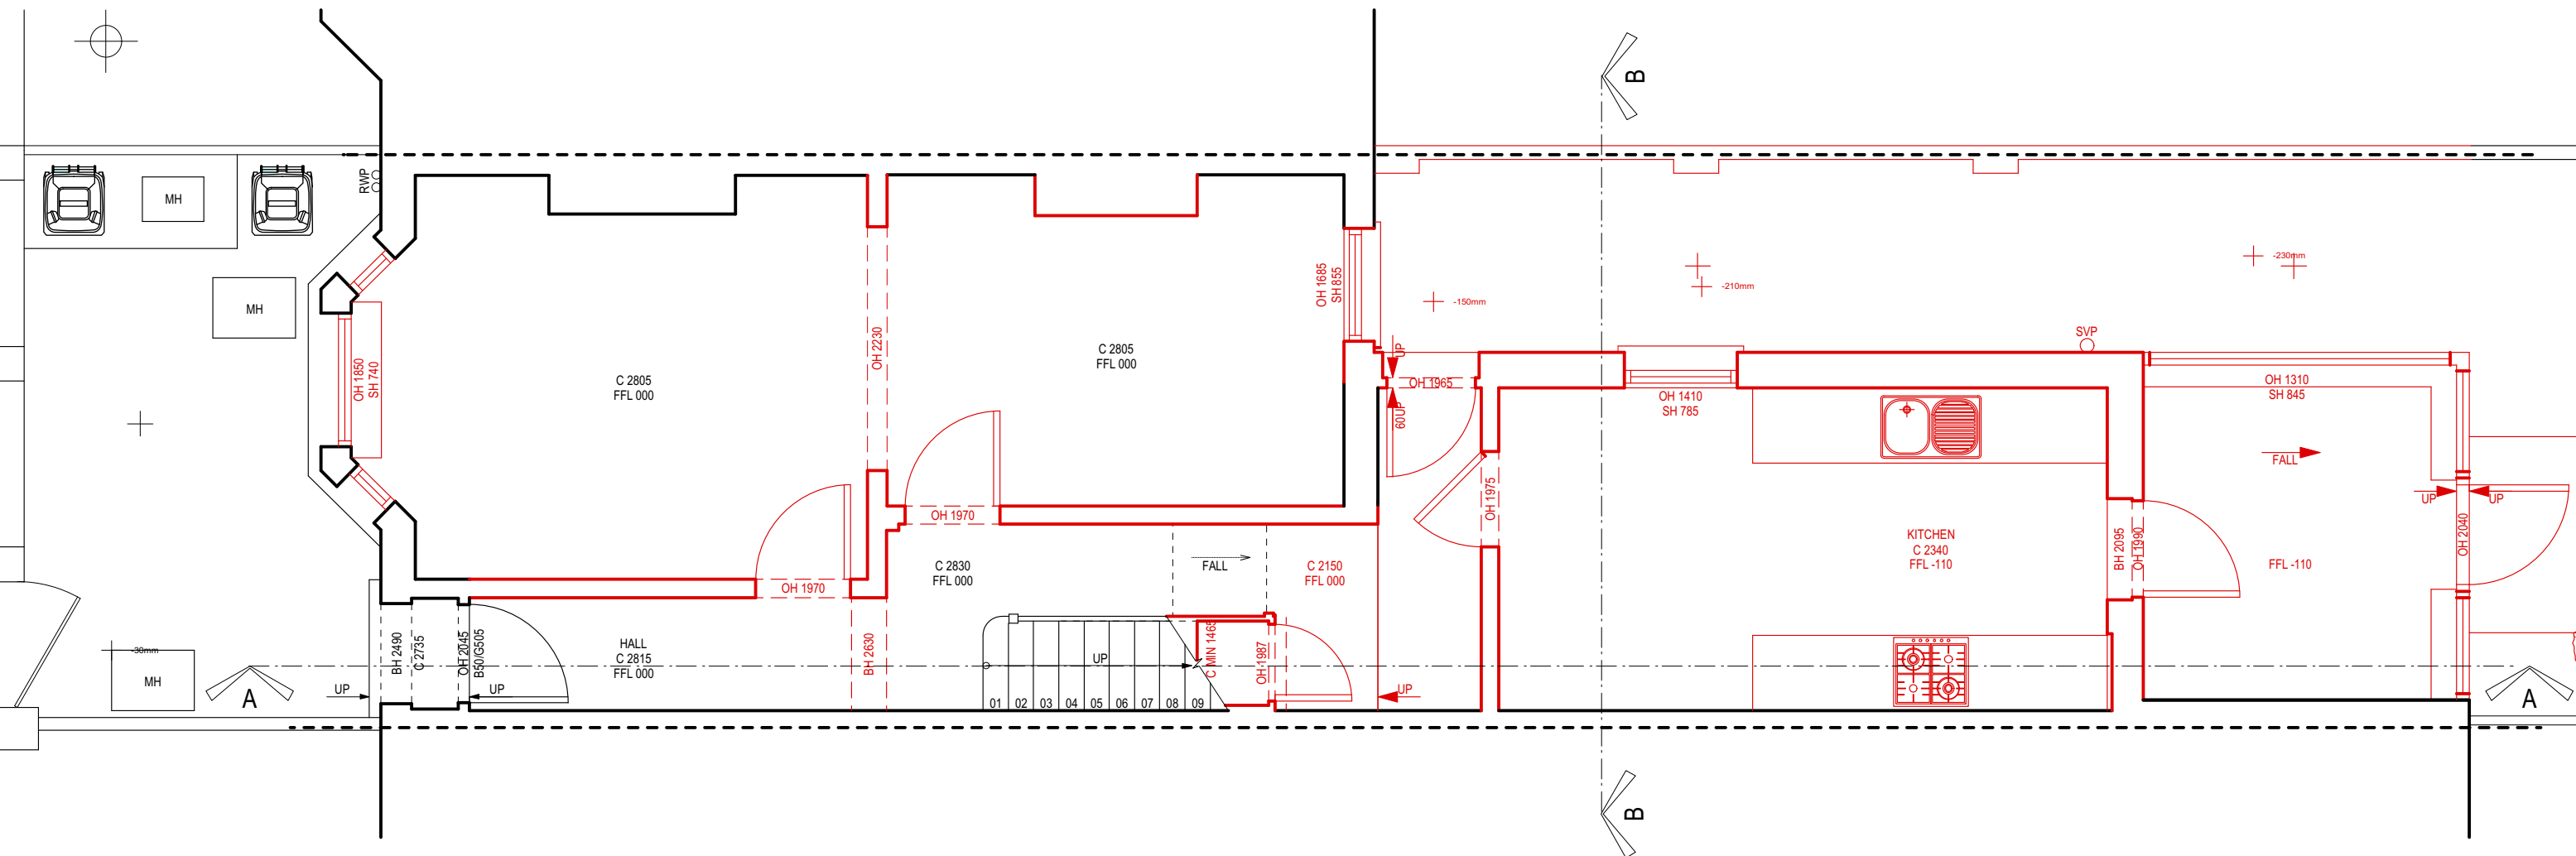


All dimensions are in millimetres  
 All dimensions to be checked on site  
 © URBANE DESIGN LTD

## Planning Level

URBANE DESIGN LIMITED 10 BARLEY MOW PASSAGE UNIT 14.1.02 W44PH  tel: 020 8996 0601 mobile: 07595998460 email: robert@urbanedesignarchitects.com			Drawing name: EXISTING: Ground Floor Plan		
Date: JAN 2024		Job no: 2024-01		Drawing no: EX01	
Scale: 1:50 @ A3		Revision: -		Drawn by: RDS	
Project name: 5 ROTHSCHILD ROAD W4 5HS			<b>URBANE DESIGN</b>		

Items to be removed / demolished

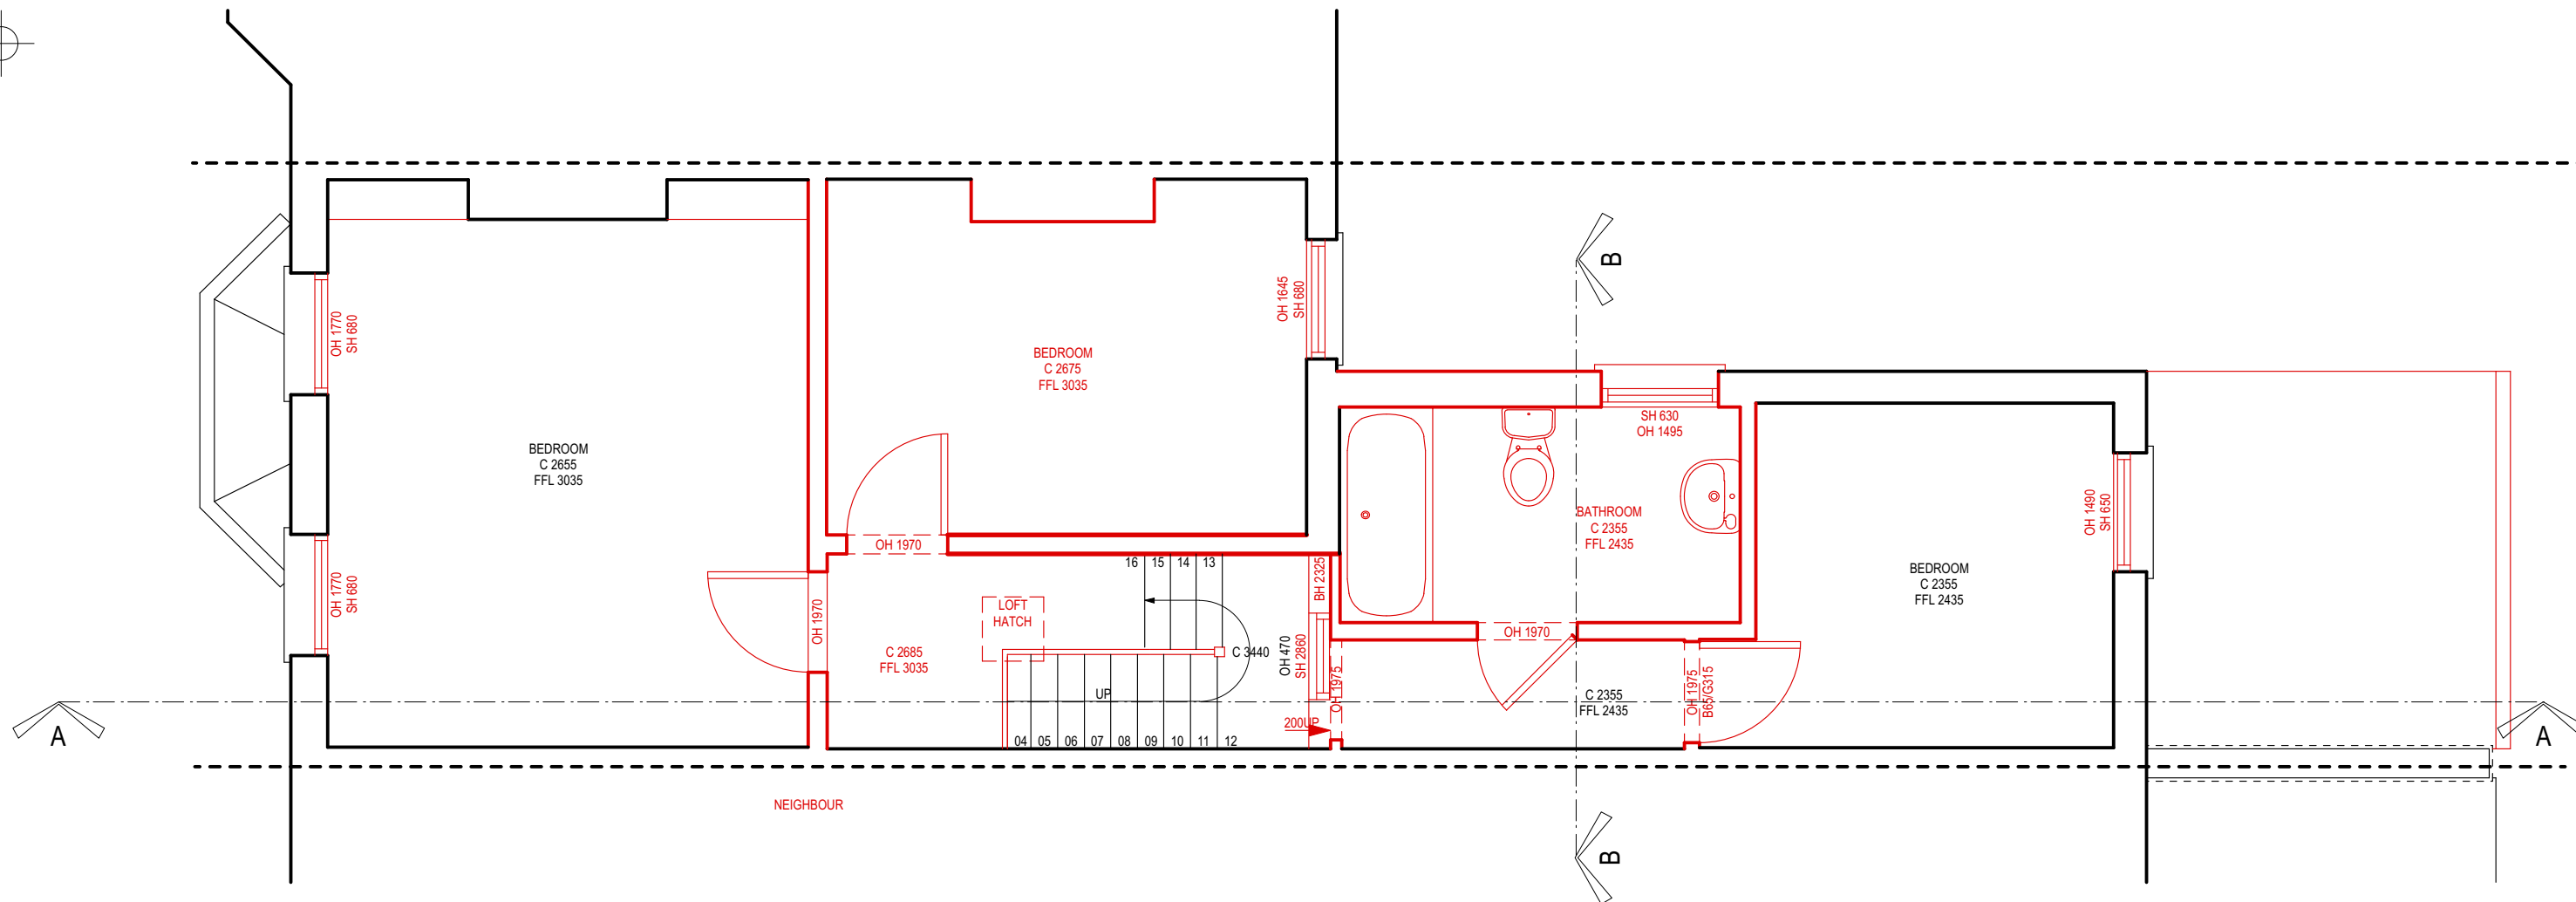

All dimensions are in millimetres  
 All dimensions to be checked on site  
 © URBANE DESIGN LTD

# Planning Level

URBANE DESIGN LIMITED 10 BARLEY MOW PASSAGE UNIT 14.1.02 W44PH  tel: 020 8996 0601 mobile: 07595998460 email: robert@urbanedesigndesignarchitects.com			Drawing name: EXISTING: First Floor Plan		
Date: JAN 2024	Job no: 2024-01	Drawing no: EX02			
Scale: 1:50 @ A3	Revision: -	Drawn by: RDS			
Project name: 5 ROTHSCHILD ROAD W4 5HS			<b>URBANE DESIGN</b>		

Items to be removed / demolished



All dimensions are in millimetres  
All dimensions to be checked on site  
© URBANE DESIGN LTD

## Planning Level

URBANE DESIGN LIMITED 10 BARLEY MOW PASSAGE UNIT 14.1.02 W44PH tel: 020 8996 0601 mobile: 07595998460 email: robert@urbanedesignarchitects.com			Drawing name: EXISTING: Rear Elevation		
Date: JAN 2024	Job no: 2024-01	Drawing no: EX05			
Scale: 1:75 @ A3	Revision: -	Drawn by: RDS			
Project name: 5 ROTHSCHILD ROAD W4 5HS			<b>URBANE DESIGN</b>		

Items to be removed / demolished



All dimensions are in millimetres  
All dimensions to be checked on site  
© URBANE DESIGN LTD

URBANE DESIGN LIMITED  
10 BARLEY MOW PASSAGE  
UNIT 14.1.02  
W44PH  
tel: 020 8996 0601  
mobile: 07595998460  
email: robert@urbanedesignarchitects.com

Drawing name: EXISTING: Front Elevation		
Date: JAN 2024	Job no: 2024-01	Drawing no: EX06
Scale: 1:75 @ A3	Revision: -	Drawn by: RDS



Project name:  
5 ROTHSCHILD ROAD W4 5HS

# Planning Level

## URBANE DESIGN




Items to be removed / demolished

 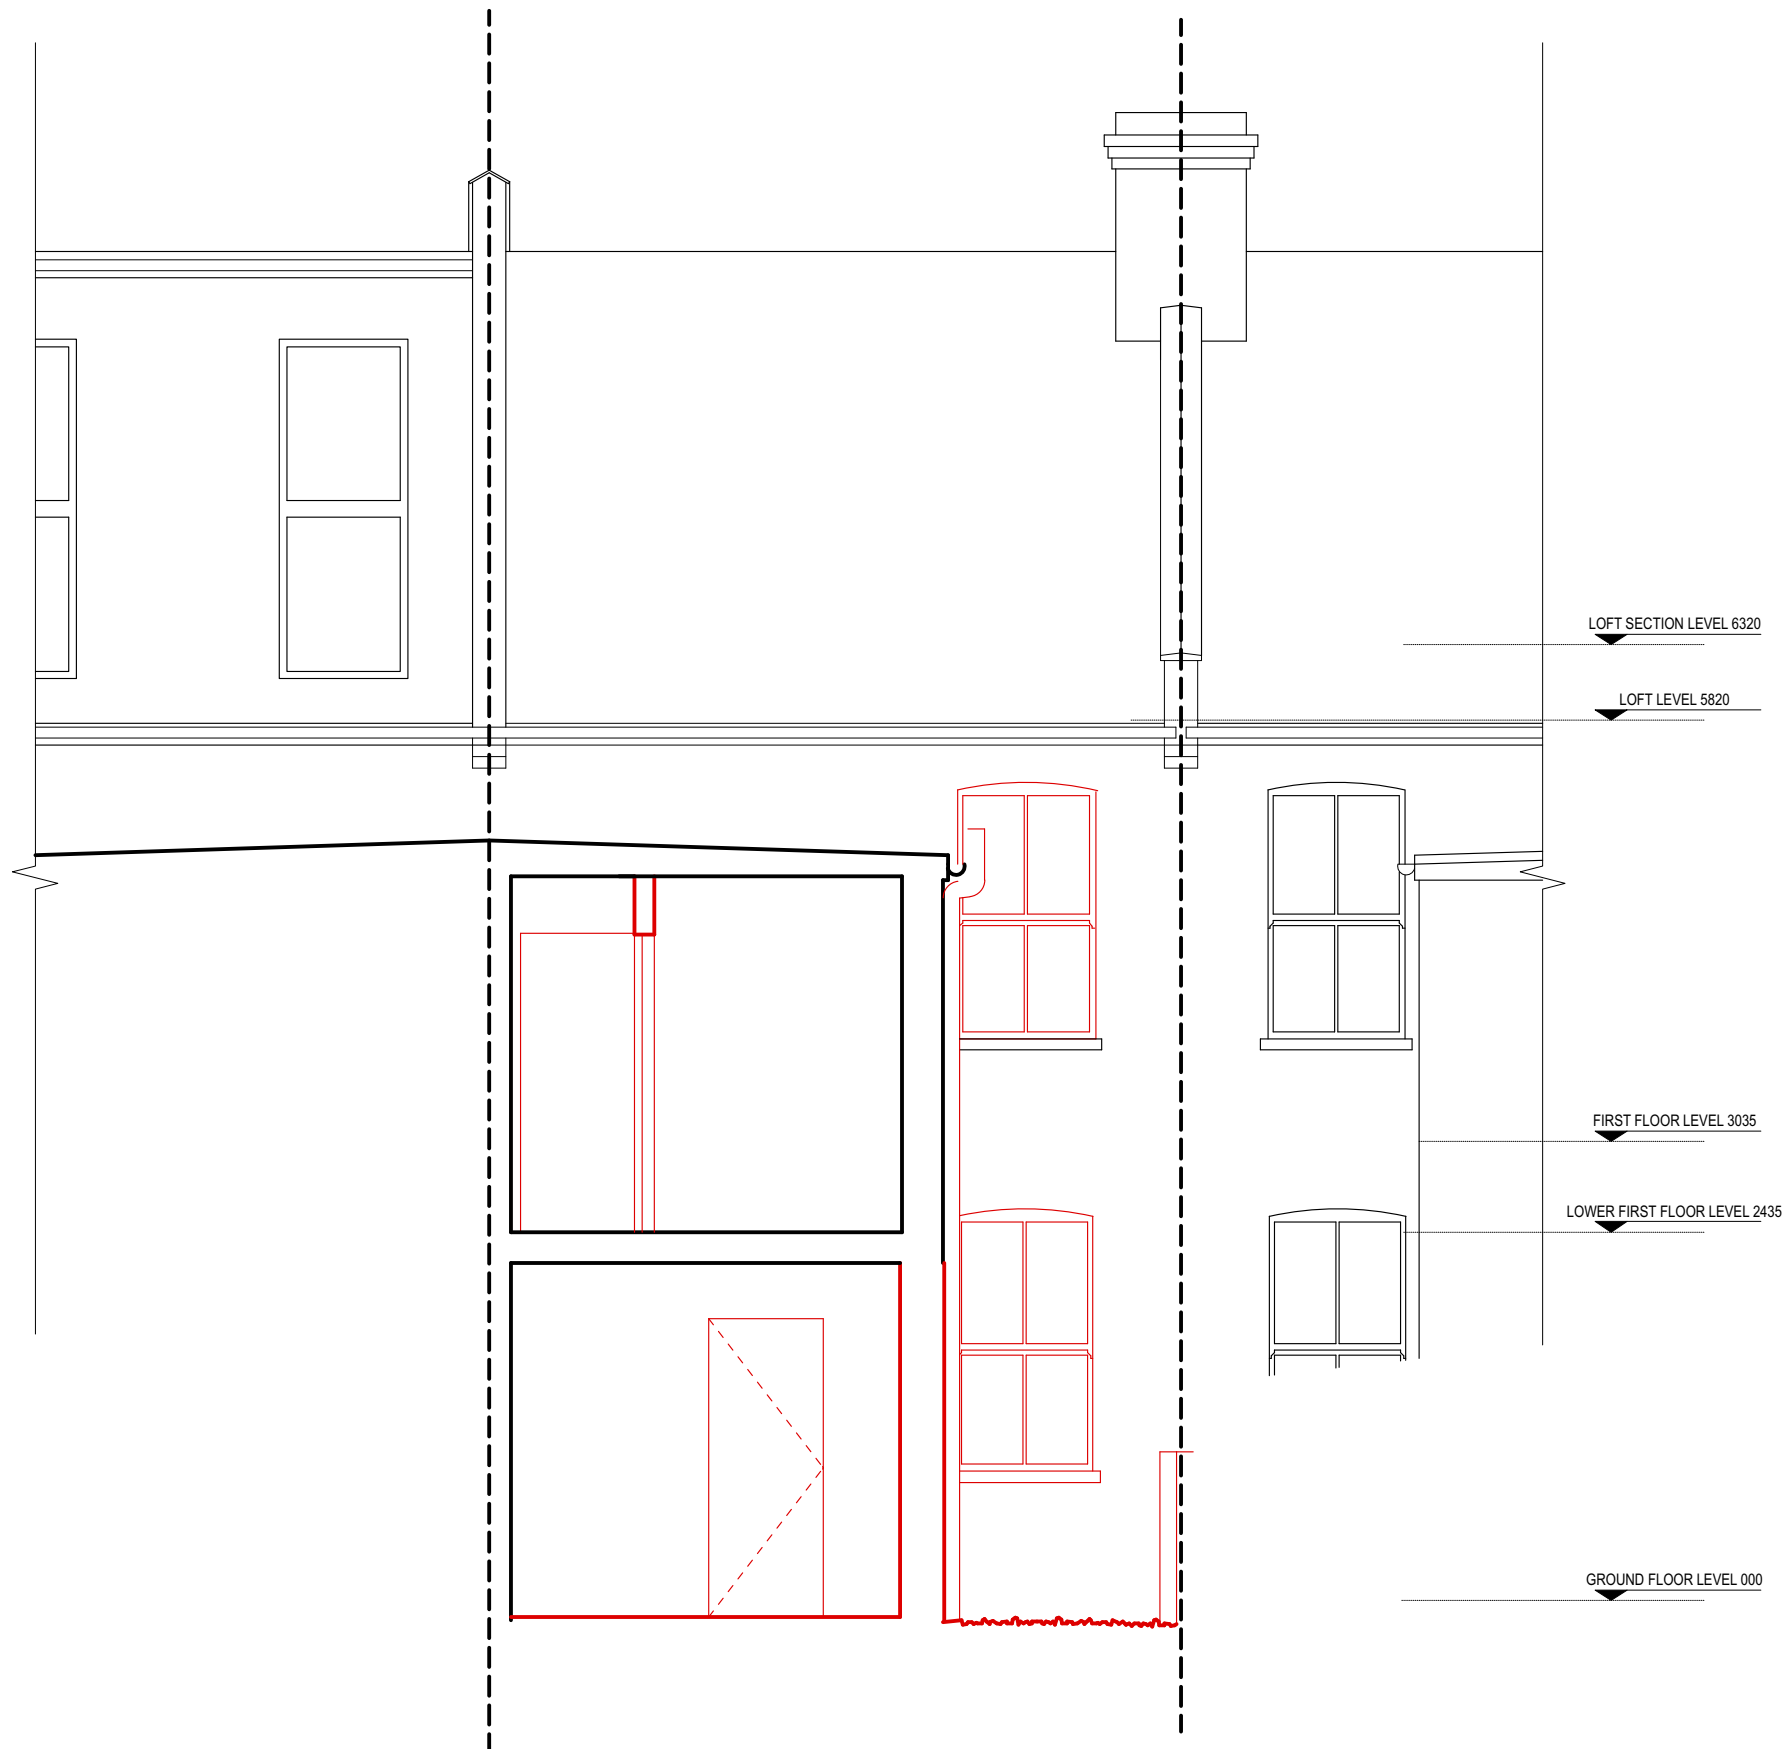

All dimensions are in millimetres  
All dimensions to be checked on site  
© URBANE DESIGN LTD

## Planning Level


URBANE DESIGN LIMITED 10 BARLEY MOW PASSAGE UNIT 14.1.02 W44PH tel: 020 8996 0601 mobile: 07595998460 email: robert@urbanedesignarchitects.com			Drawing name: EXISTING: Section BB		
Date: JAN 2024	Job no: 2024-01	Drawing no: EX08			
Scale: 1:50@ A3	Revision: -	Drawn by: RDS			
Project name: 5 ROTHSCHILD ROAD W4 5HS			<b>URBANE DESIGN</b>		

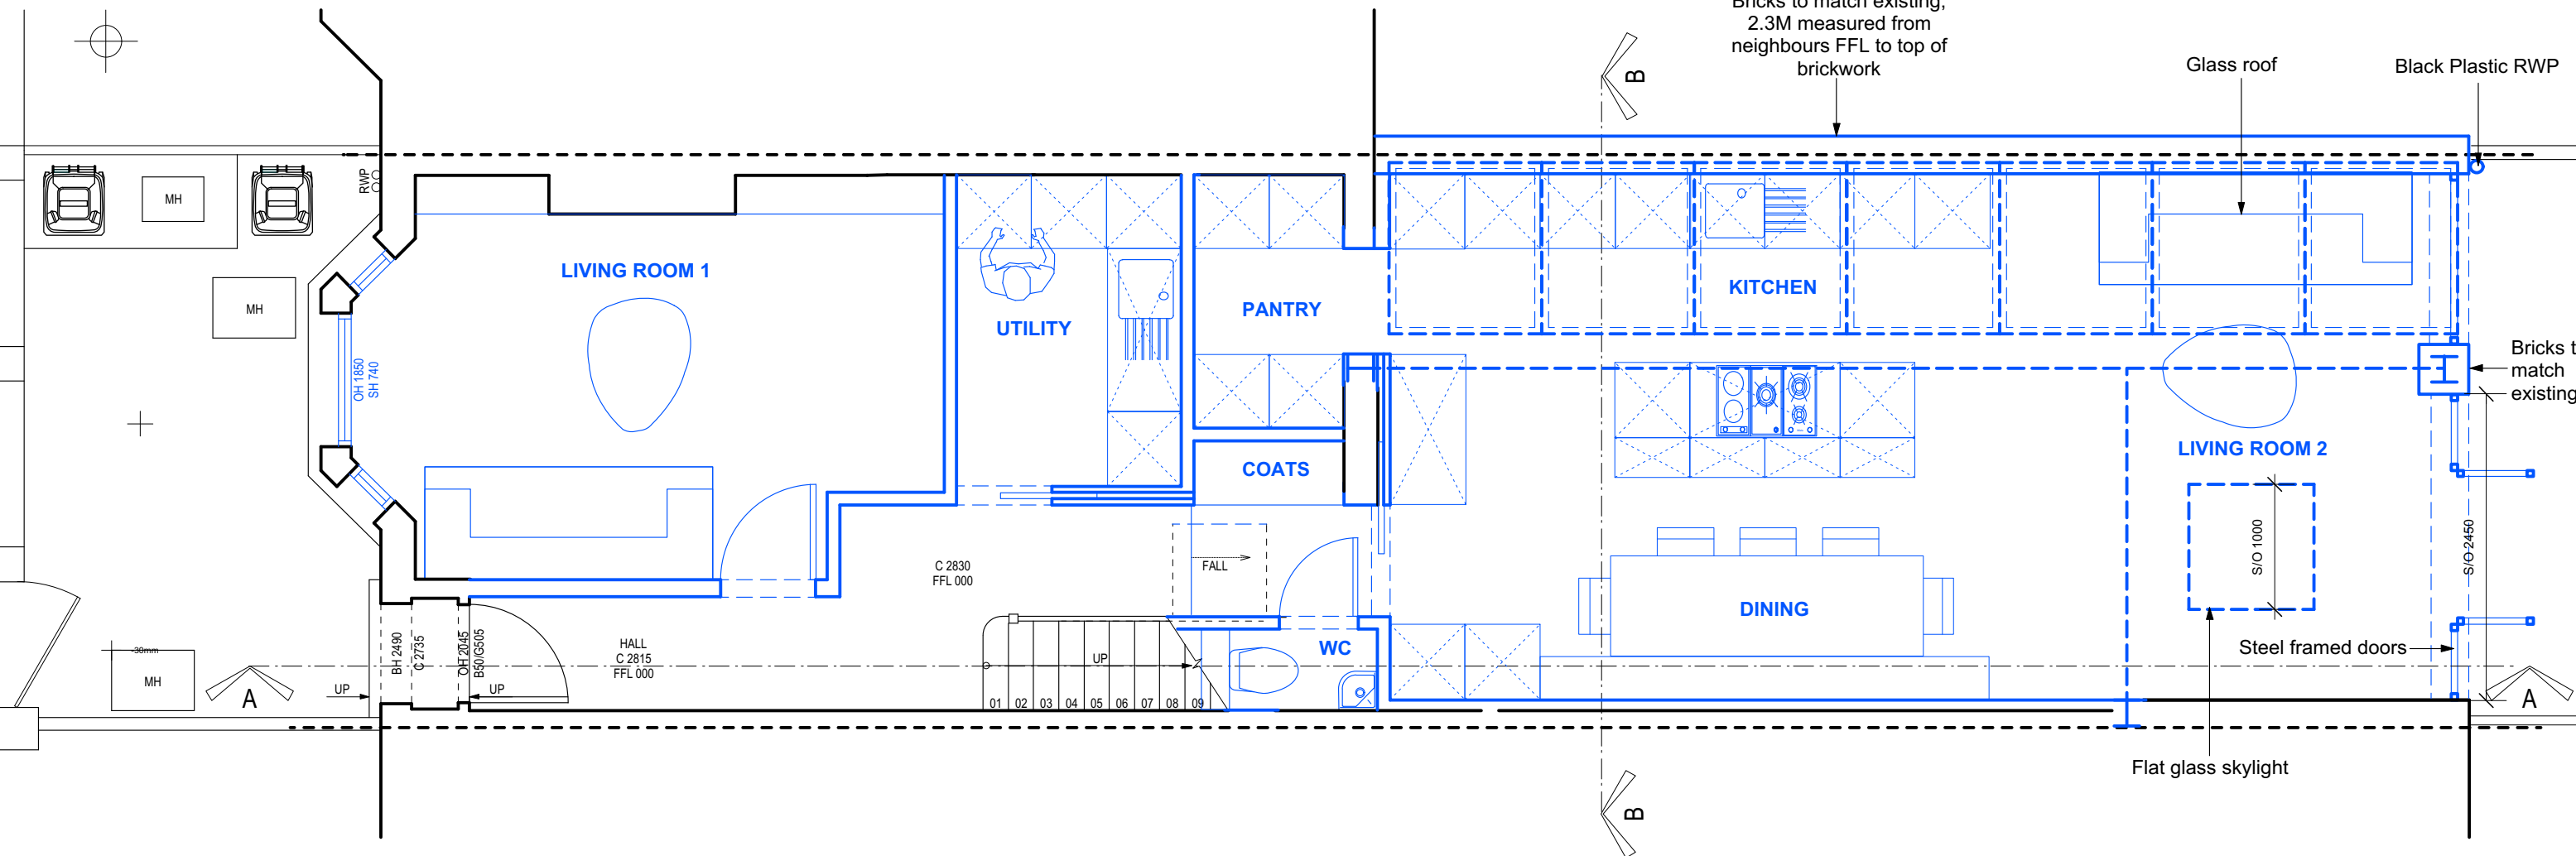

All dimensions are in millimetres  
All dimensions to be checked on site  
© URBANE DESIGN LTD

# Planning Level

URBANE DESIGN LIMITED 10 BARLEY MOW PASSAGE UNIT 14.1.02 W44PH  tel: 020 8996 0601 mobile: 07595998460 email: robert@urbanedesigndesignarchitects.com			Drawing name: PROPOSED: Ground Floor Plan		
Date: JAN 2024	Job no: 2024-01	Drawing no: P01			
Scale: 1:50 @ A3	Revision: -	Drawn by: RDS			
Project name: 5 ROTHSCHILD ROAD W4 5HS			<b>URBANE DESIGN</b>		

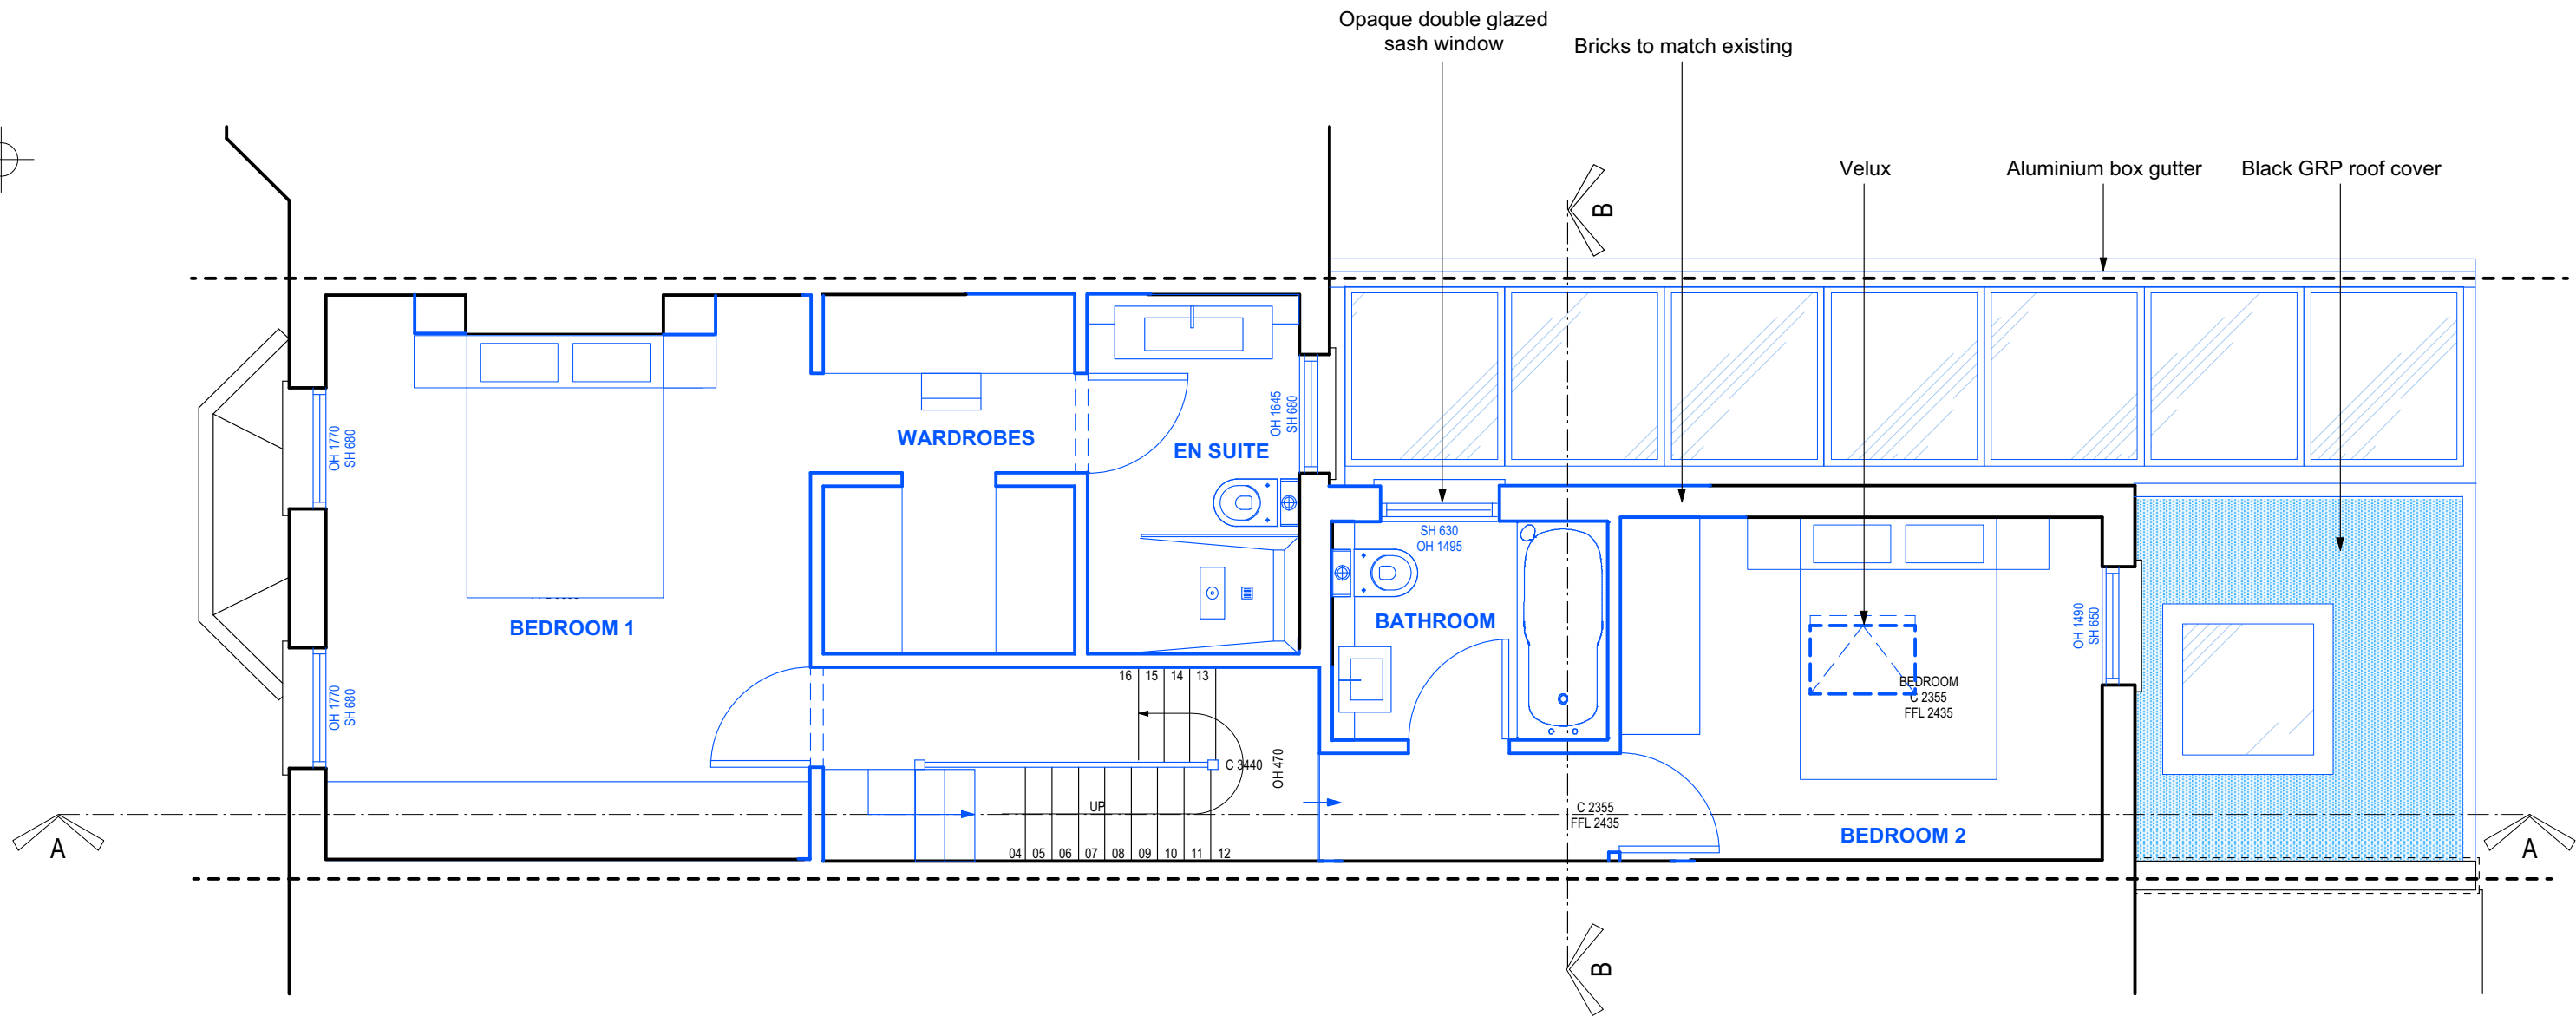


All dimensions are in millimetres  
All dimensions to be checked on site  
© URBANE DESIGN LTD

### Planning Level

URBANE DESIGN LIMITED 10 BARLEY MOW PASSAGE UNIT 14.1.02 W44PH			Drawing name: PROPOSED: First Floor Plan		
tel: 020 8996 0601 mobile: 07595998460 email: robert@urbanedesignarchitects.com		Date: JAN 2024	Job no: 2024-01	Drawing no: P02	
Project name: 5 ROTHSCHILD ROAD W4 5HS		Scale: 1:50 @ A3	Revision: -	Drawn by: RDS	
			<b>URBANE DESIGN</b>		



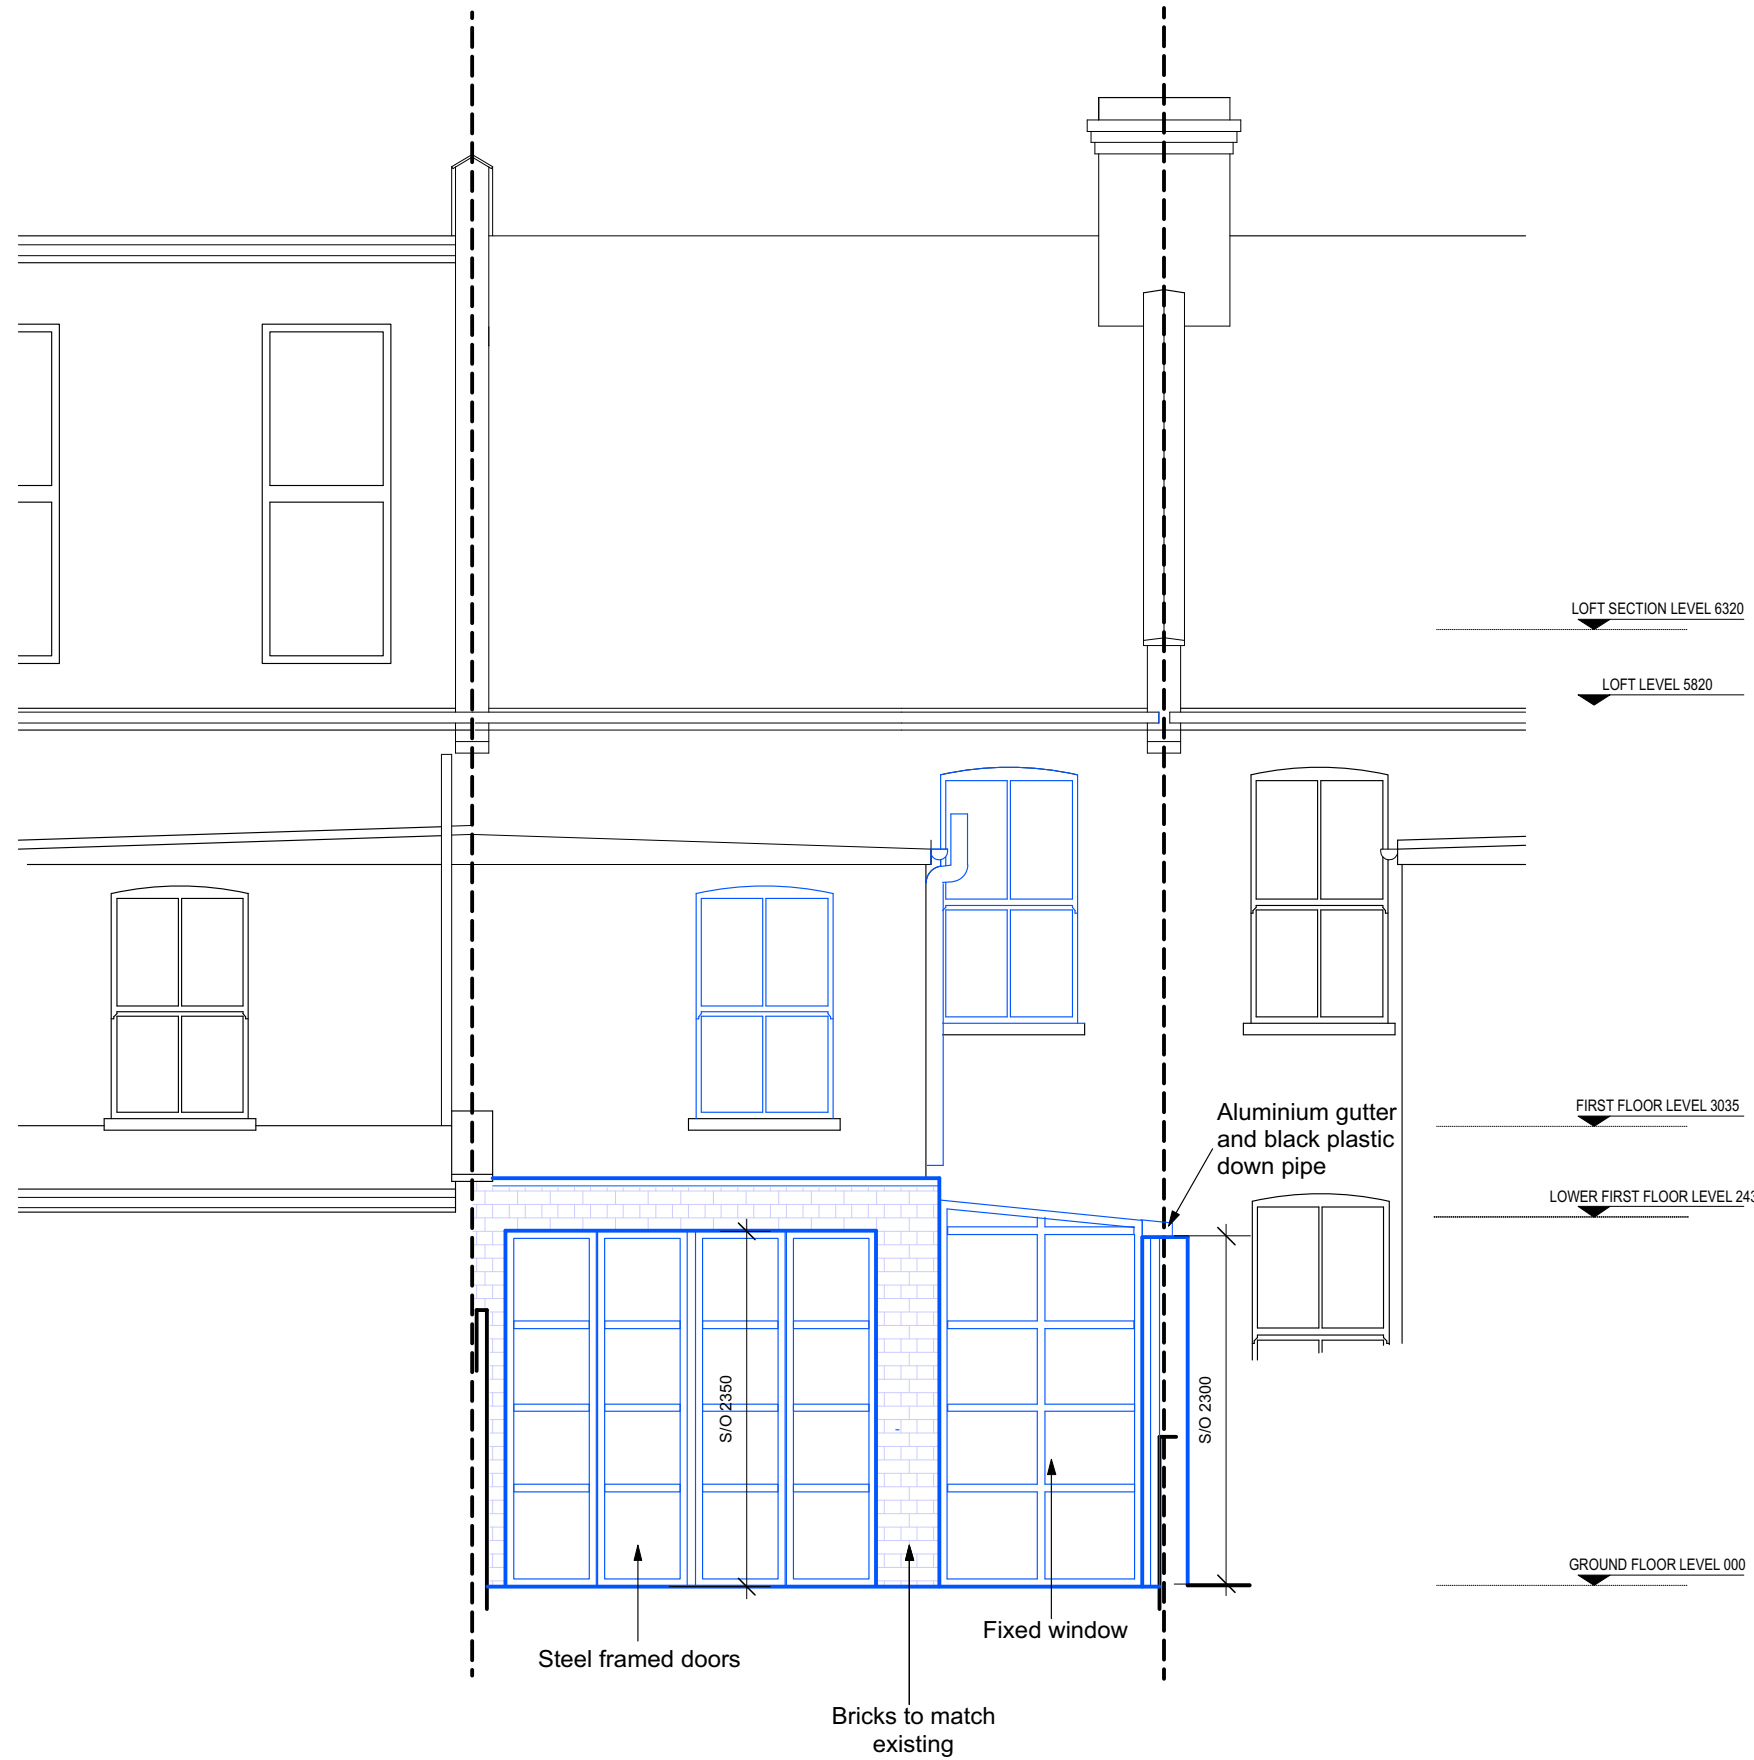

All dimensions are in millimetres  
All dimensions to be checked on site  
© URBANE DESIGN LTD

## Planning Level

URBANE DESIGN LIMITED 10 BARLEY MOW PASSAGE UNIT 14.1.02 W44PH  tel: 020 8996 0601 mobile: 07595998460 email: robert@urbanedesignarchitects.com			Drawing name: PROPOSED: Rear Elevation		
Date: JAN 2024	Job no: 2024-01	Drawing no: P05			
Scale: 1:75 @ A3	Revision: -	Drawn by: RDS			
Project name: 5 ROTHSCHILD ROAD W4 5HS			<b>URBANE DESIGN</b>		



All dimensions are in millimetres  
All dimensions to be checked on site  
© URBANE DESIGN LTD

URBANE DESIGN LIMITED  
10 BARLEY MOW PASSAGE  
UNIT 14.1.02  
W44PH  
tel: 020 8996 0601  
mobile: 07595998460  
email: robert@urbanedesignarchitects.com

Drawing name: PROPOSED: Front Elevation		
Date: JAN 2024	Job no: 2024-01	Drawing no: P06
Scale: 1:75 @ A3	Revision: -	Drawn by: RDS

Project name:  
5 ROTHSCHILD ROAD W4 5HS

## Planning Level


**URBANE DESIGN**



All dimensions are in millimetres  
All dimensions to be checked on site  
© URBANE DESIGN LTD

## Planning Level

URBANE DESIGN LIMITED 10 BARLEY MOW PASSAGE UNIT 14.1.02 W44PH  tel: 020 8996 0601 mobile: 07595998460 email: robert@urbanedesignarchitects.com			Drawing name: PROPOSED: Section AA		
Date:	Job no:	Drawing no:			
JAN 2024	2024-01	P07			
Scale:	Revision:	Drawn by:			
1:50@ A3	-	RDS			
Project name: 5 ROTHSCHILD ROAD W4 5HS			<b>URBANE DESIGN</b>		

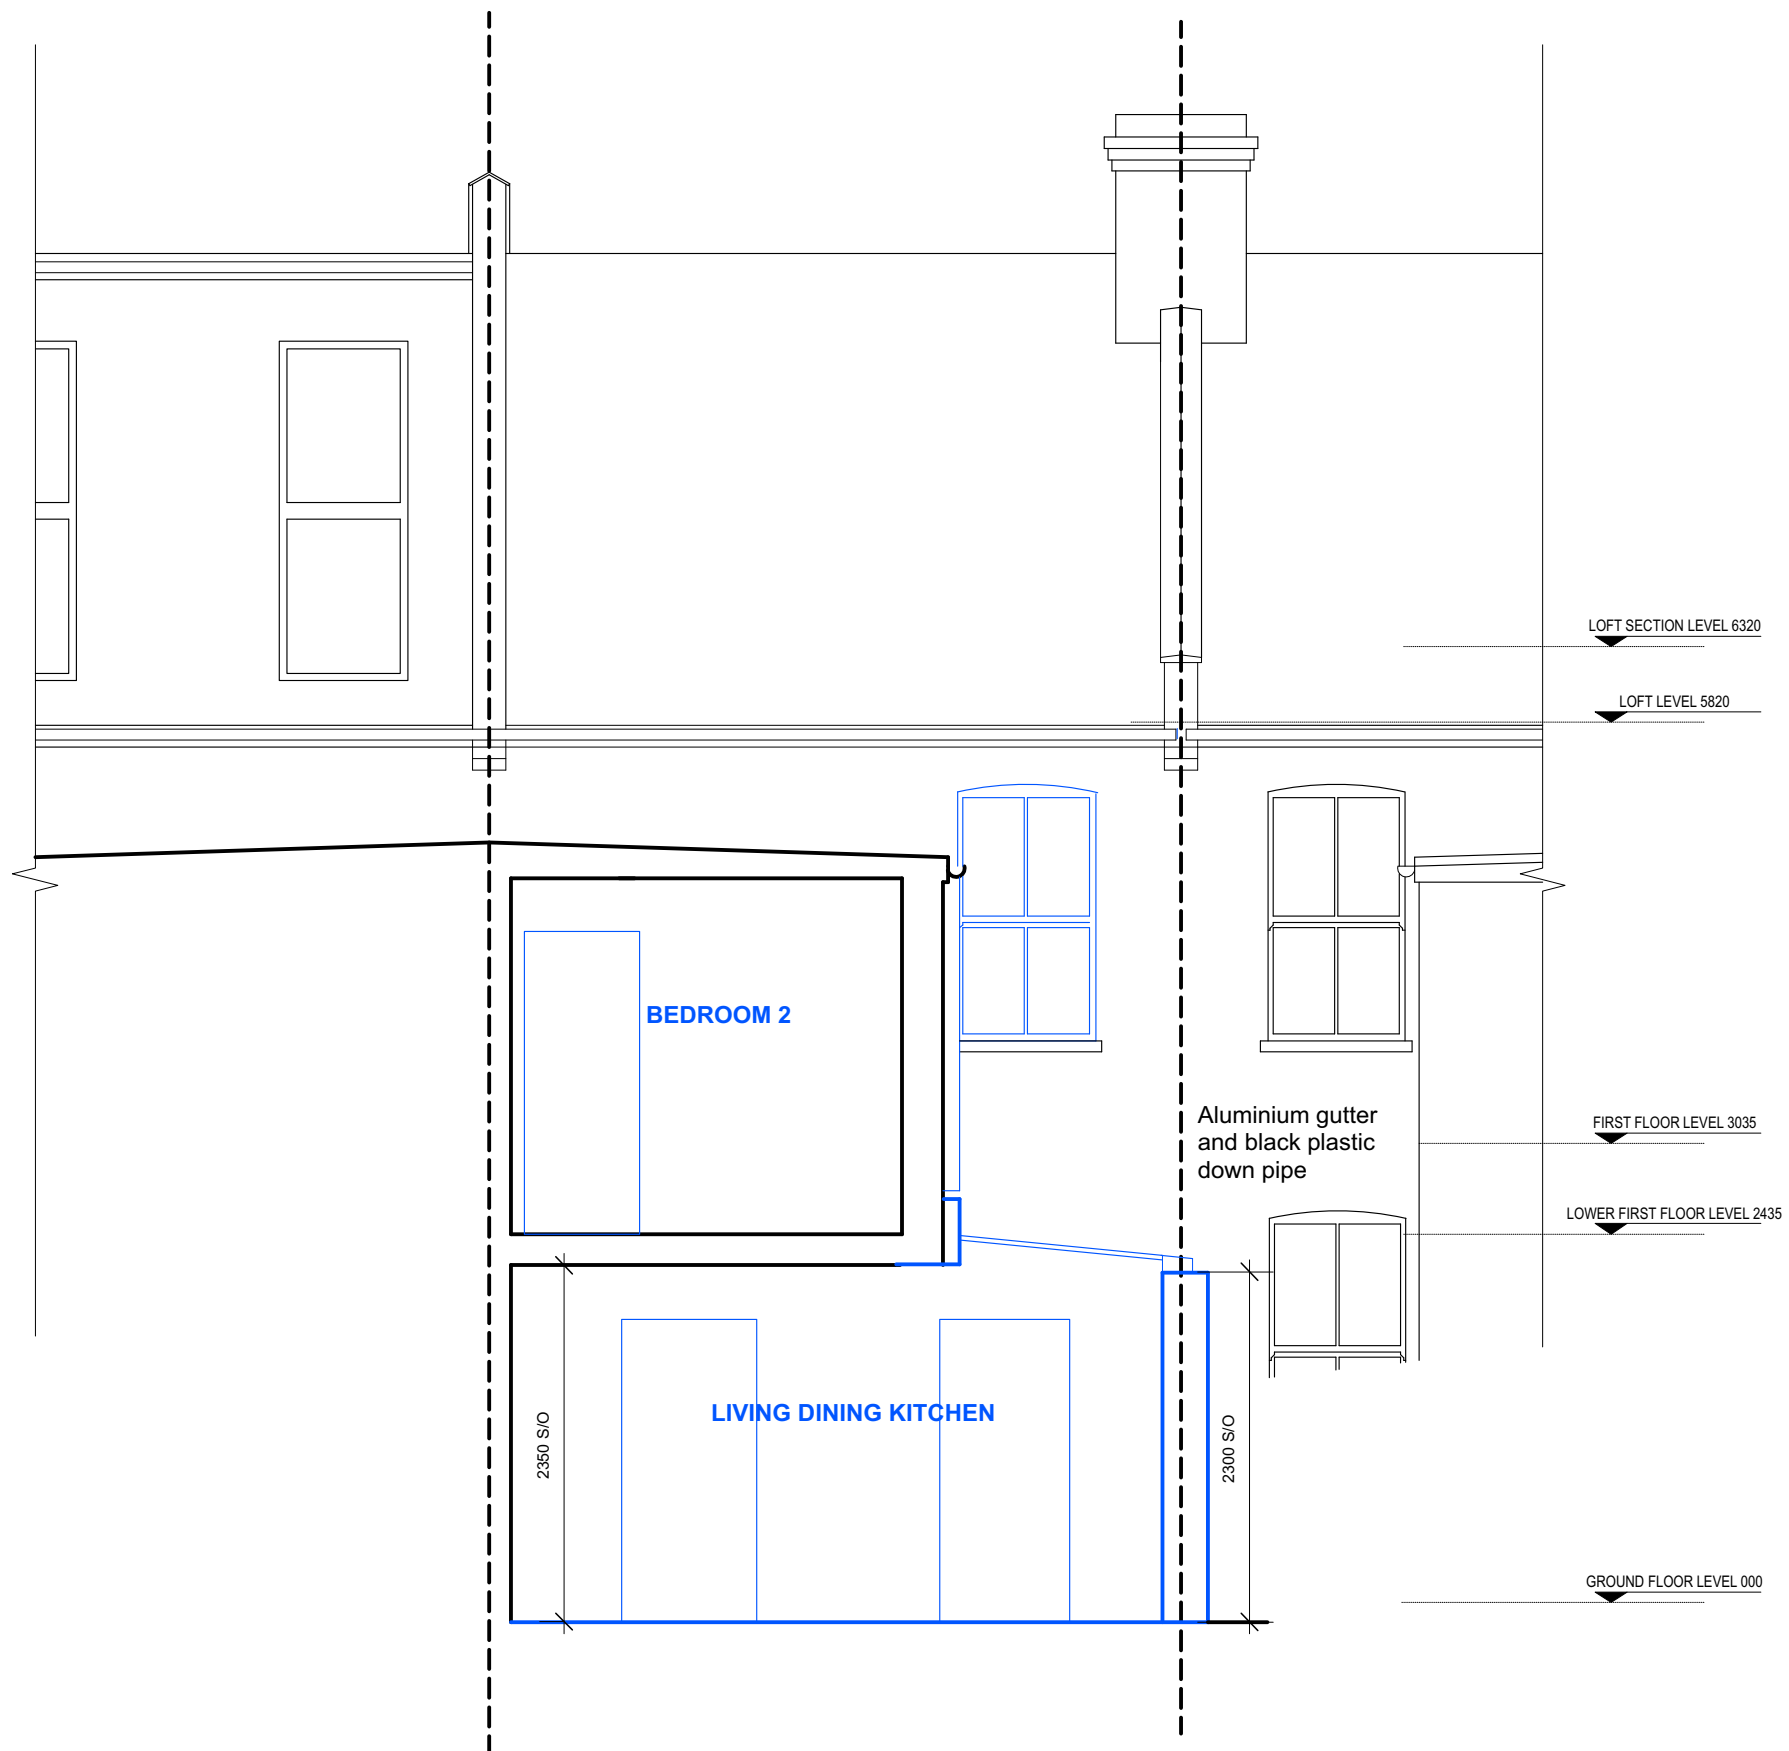

All dimensions are in millimetres  
All dimensions to be checked on site  
© URBANE DESIGN LTD

## Planning Level

URBANE DESIGN LIMITED 10 BARLEY MOW PASSAGE UNIT 14.1.02 W44PH  tel: 020 8996 0601 mobile: 07595998460 email: robert@urbanedesignarchitects.com			Drawing name: PROPOSED: Section BB		
Date: JAN 2024	Job no: 2024-01	Drawing no: P08			
Scale: 1:50@ A3	Revision: -	Drawn by: RDS			
Project name: 5 ROTHSCHILD ROAD W4 5HS			<b>URBANE DESIGN</b>		