 
 
 



This drawing is solely for the purposes of obtaining Planning Approval. The drawing may be suitable for constructional purposes but it may be necessary to augment/and or amend this information. No liability will be accepted for any omission should the drawing be used for constructional purposes.

Do not scale this drawing for construction purposes.

Planning Application Legend

-  Existing Ground Line
-  Finished Floor / Ceiling Levels
-  Existing Ground

MATERIAL KEY

 Location	Hatch	Material	Colour/Finish
Deck & Balcony		Timber Cladding	Natural

A1	REVISION:	-	DRAWN BY:	AO	CHECKED BY:	DP
	ISSUED:	12/01/24				

CLIENT: Mr & Mrs Langslow

PROJECT: Proposed Internal Alterations & Extension to Kilnagrange, Monikie, DD5 3QD

TITLE: Site Plans & Proposed Elevations

DRAWING REF: JDC-1896 -200-PL


CRAWFORD
architecture

Office Address:
72 New Wynn Montrose, Angus, DD10 8RF


Tel: 01674 672064
Email: info@crawfordarchitecture.co.uk
Web: www.crawfordarchitecture.co.uk




Proposed West Elevation
1:100 @ A1

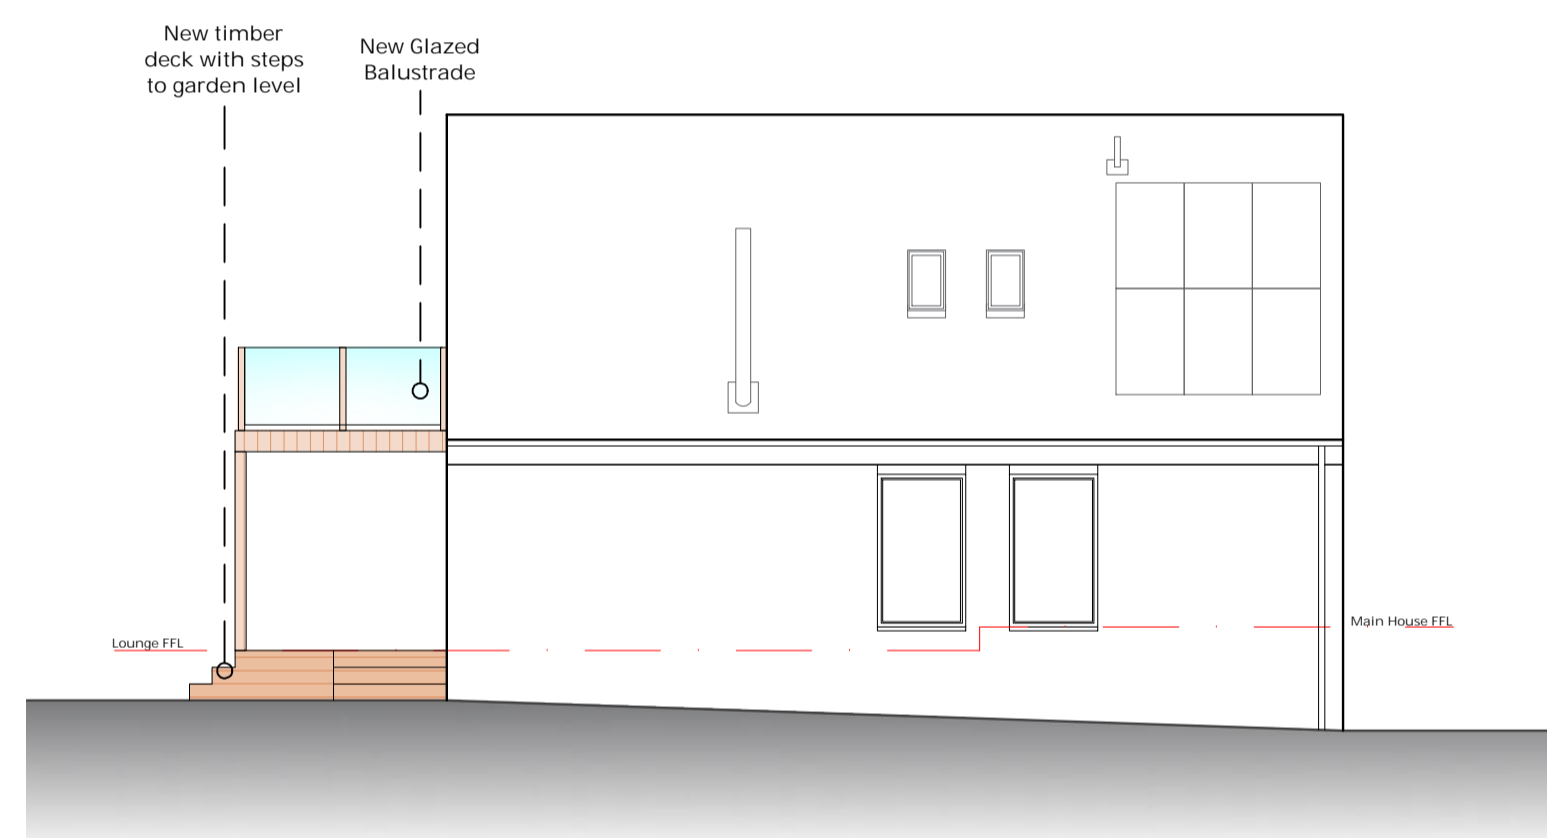


Proposed South Elevation
1:100 @ A1

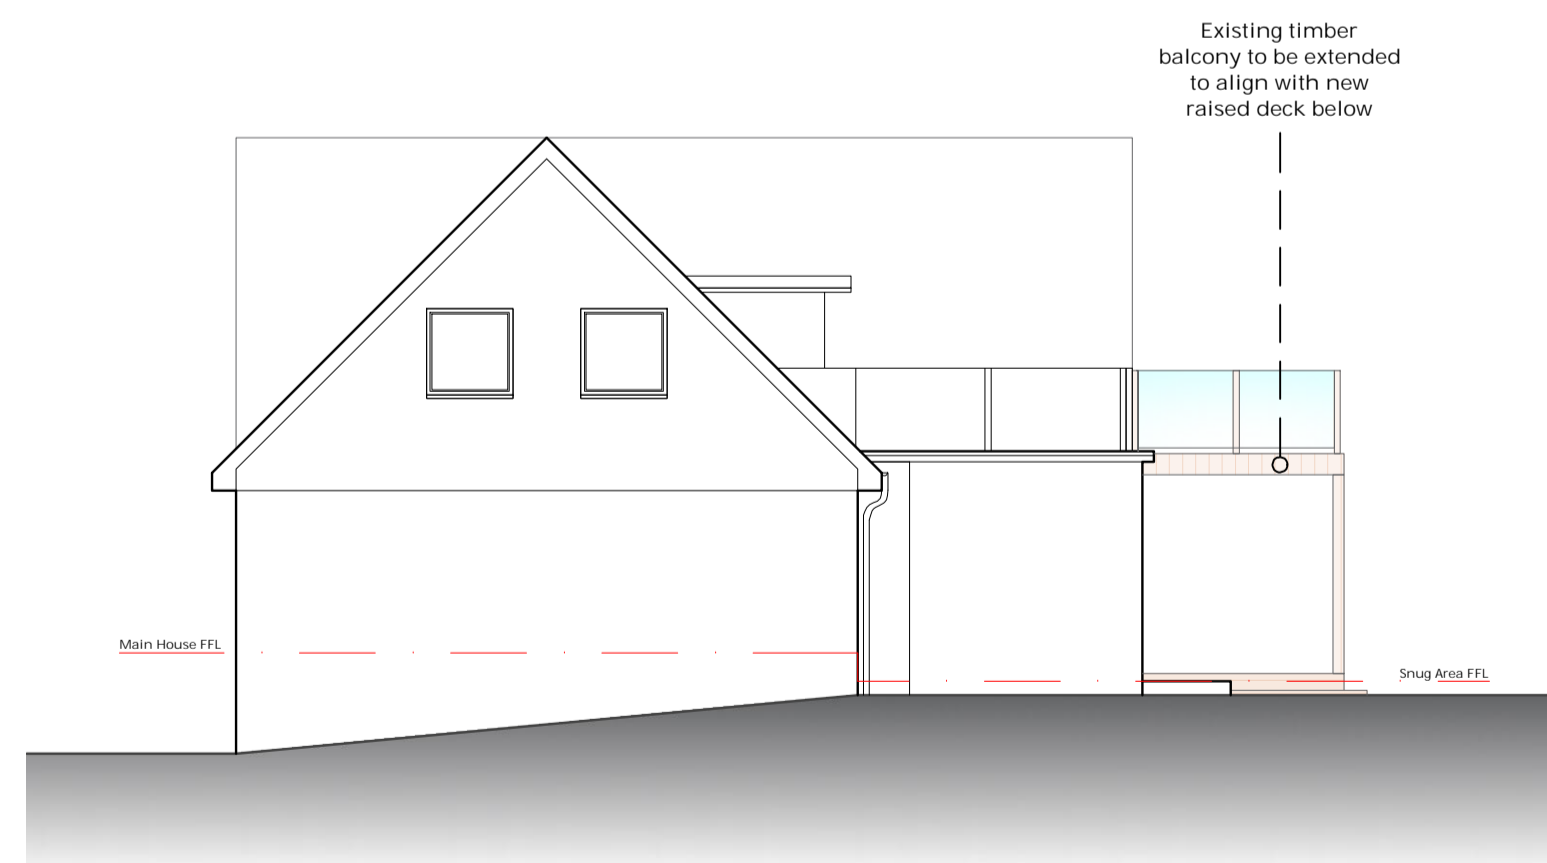

Proposed North Elevation
1:100 @ A1

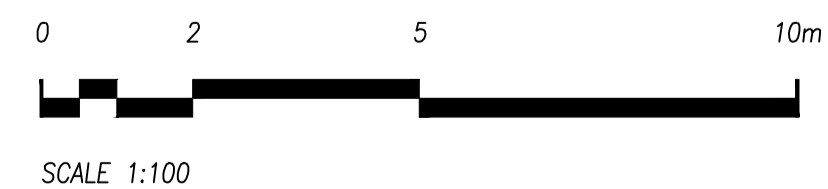

Existing Site Plan
1:200 @ A1

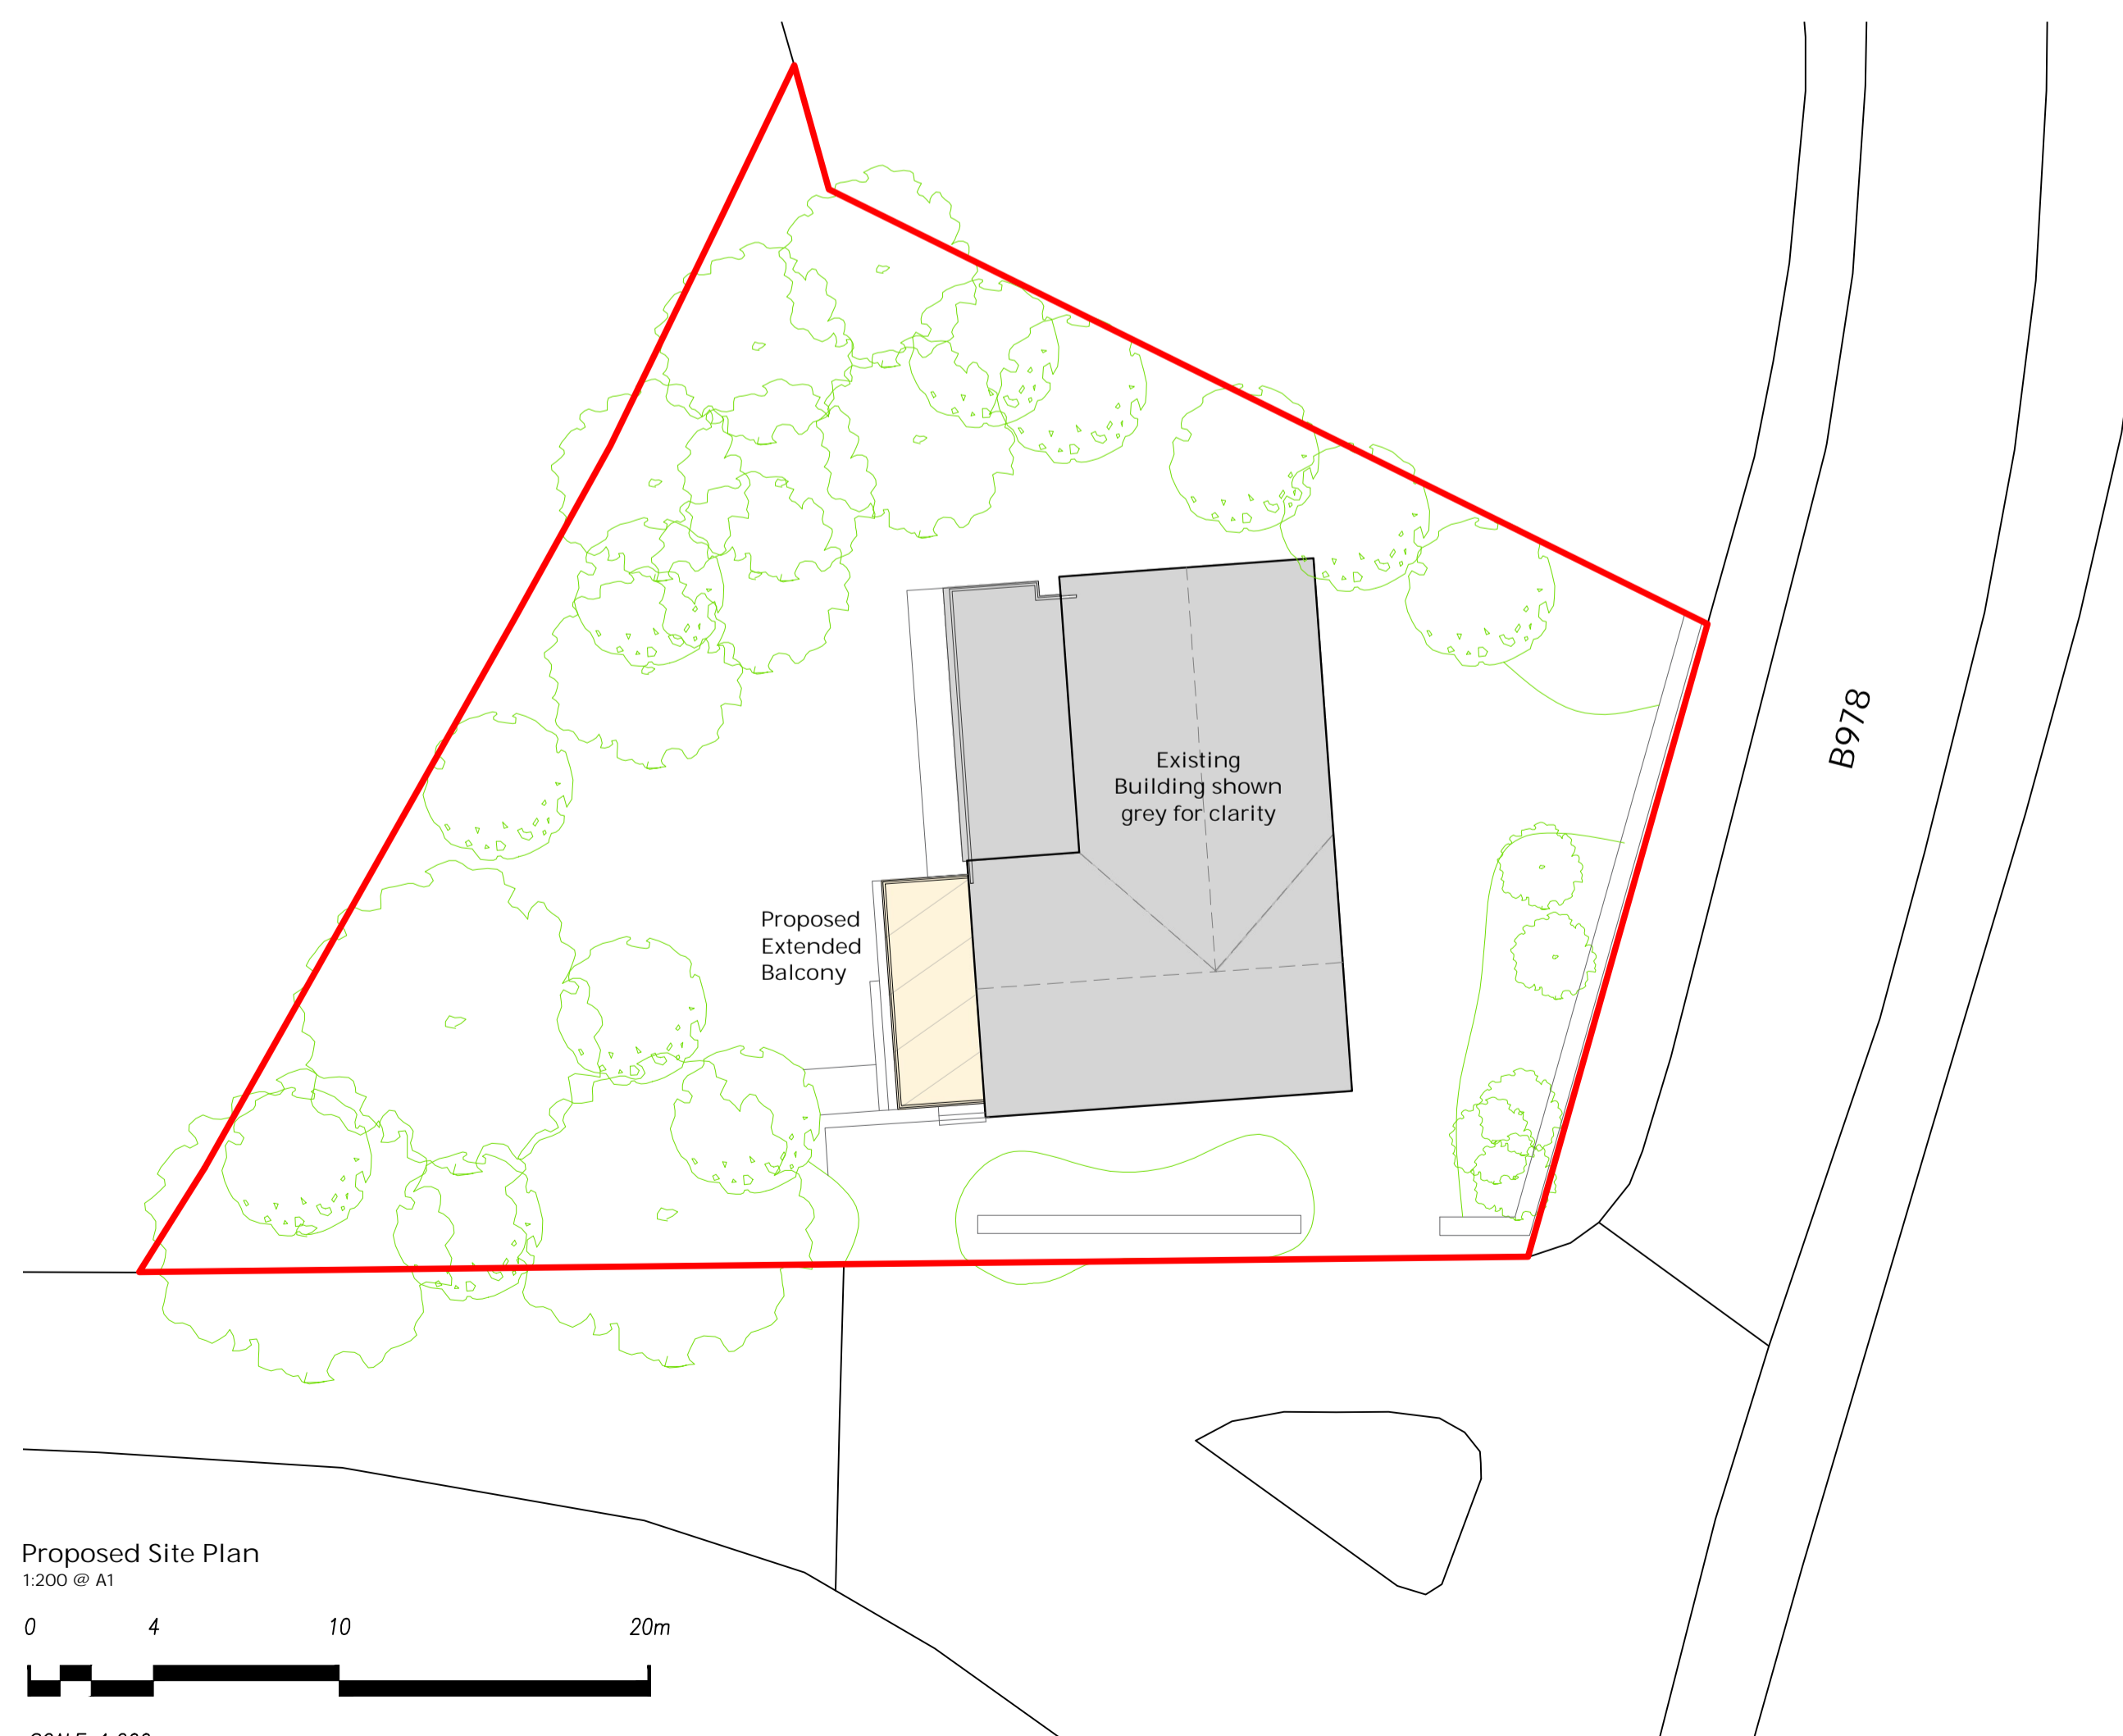

Proposed Site Plan
1:200 @ A1

