



**GROUND FLOOR PLAN** 

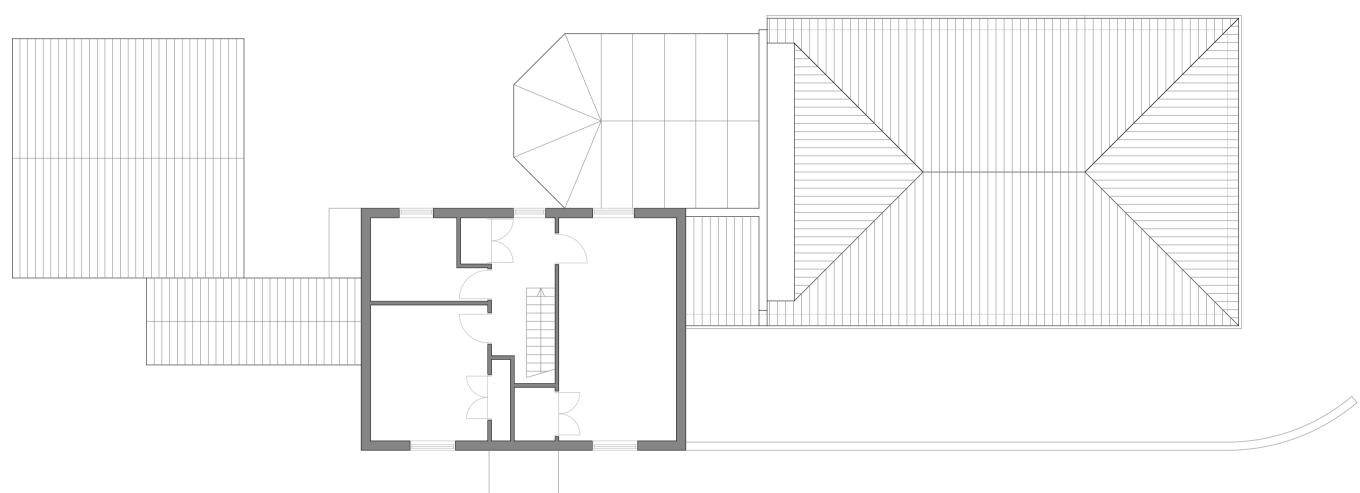


**ROOF PLAN** 

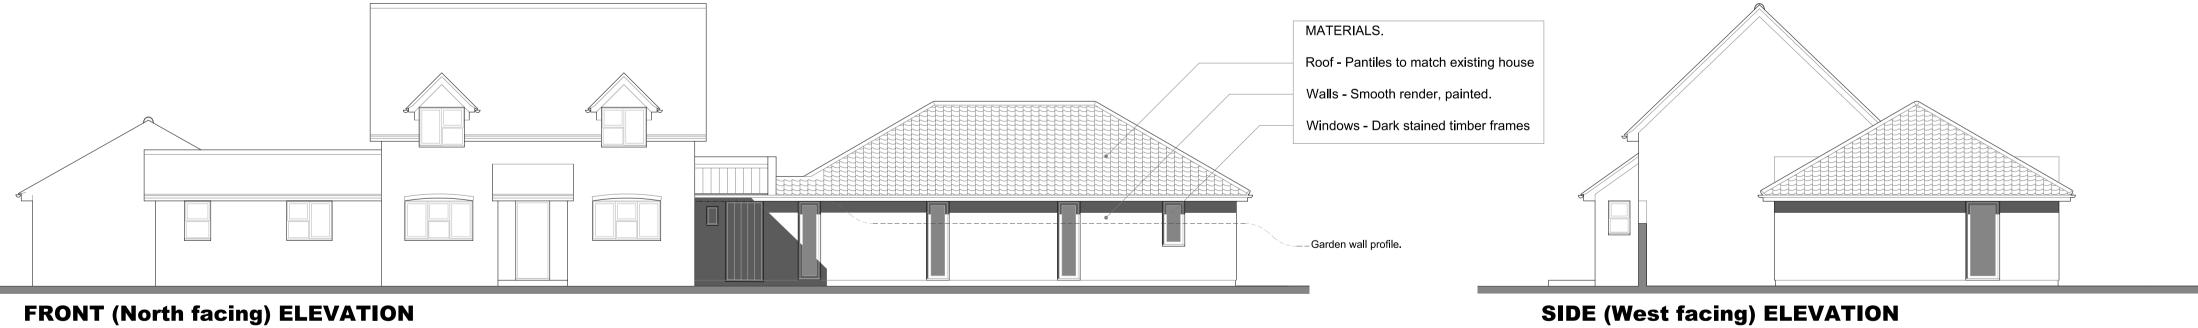

FRONT (North facing) ELEVATION



**REAR (South facing) ELEVATION** 

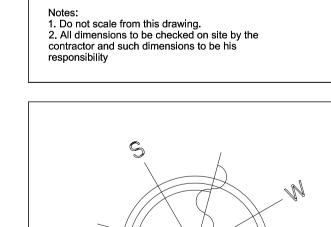

rev dd/mm/yy Revision notes:

**PLANNING** 

Peacock House, The Street, Peasenhall. Suffolk. IP17 2HJ T.07919 415 742 E. loops10@hotmail.co.uk

Job title Kumari House, Stradbroke job number KH 150 Proposed Plans and Elevations Jan 2024 scale 1:100 drawing number 20 - 020 revision -