


CAYTON HOUSE IP9 2GZ


PROPOSED WORKS.

DRAWING REF CX02(A)

SCALE 1:50

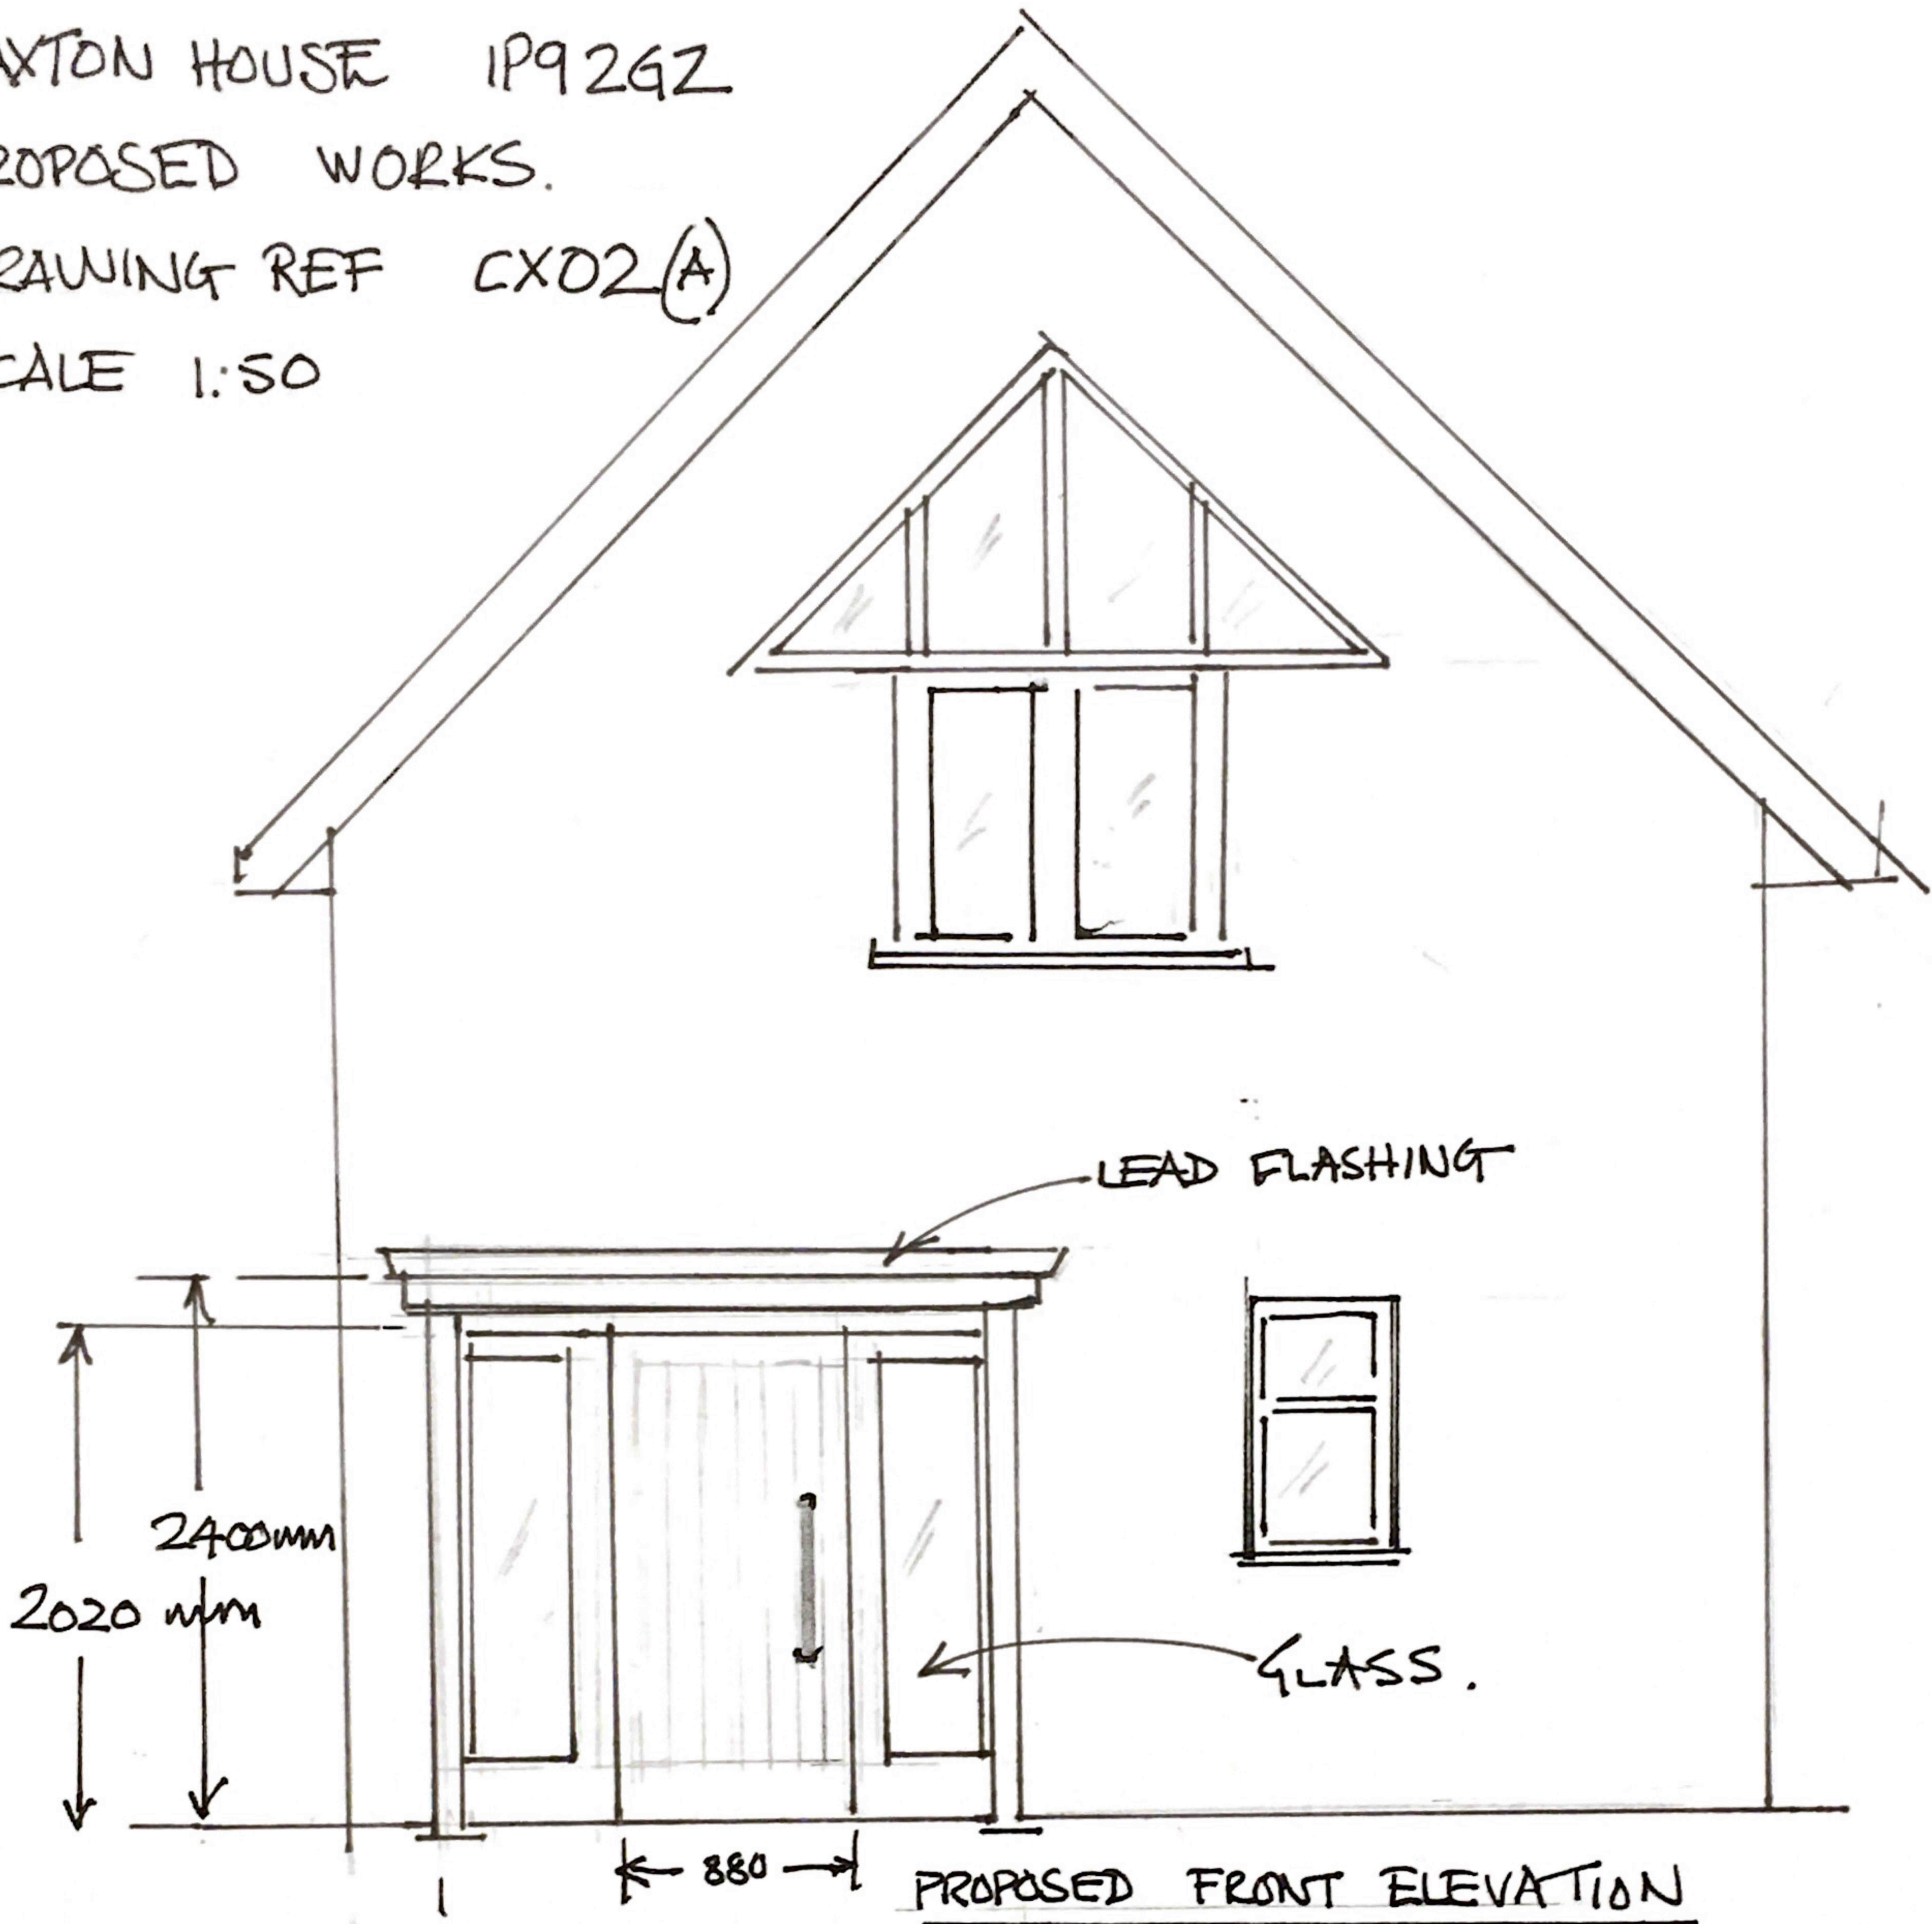

PROPOSED FRONT ELEVATION

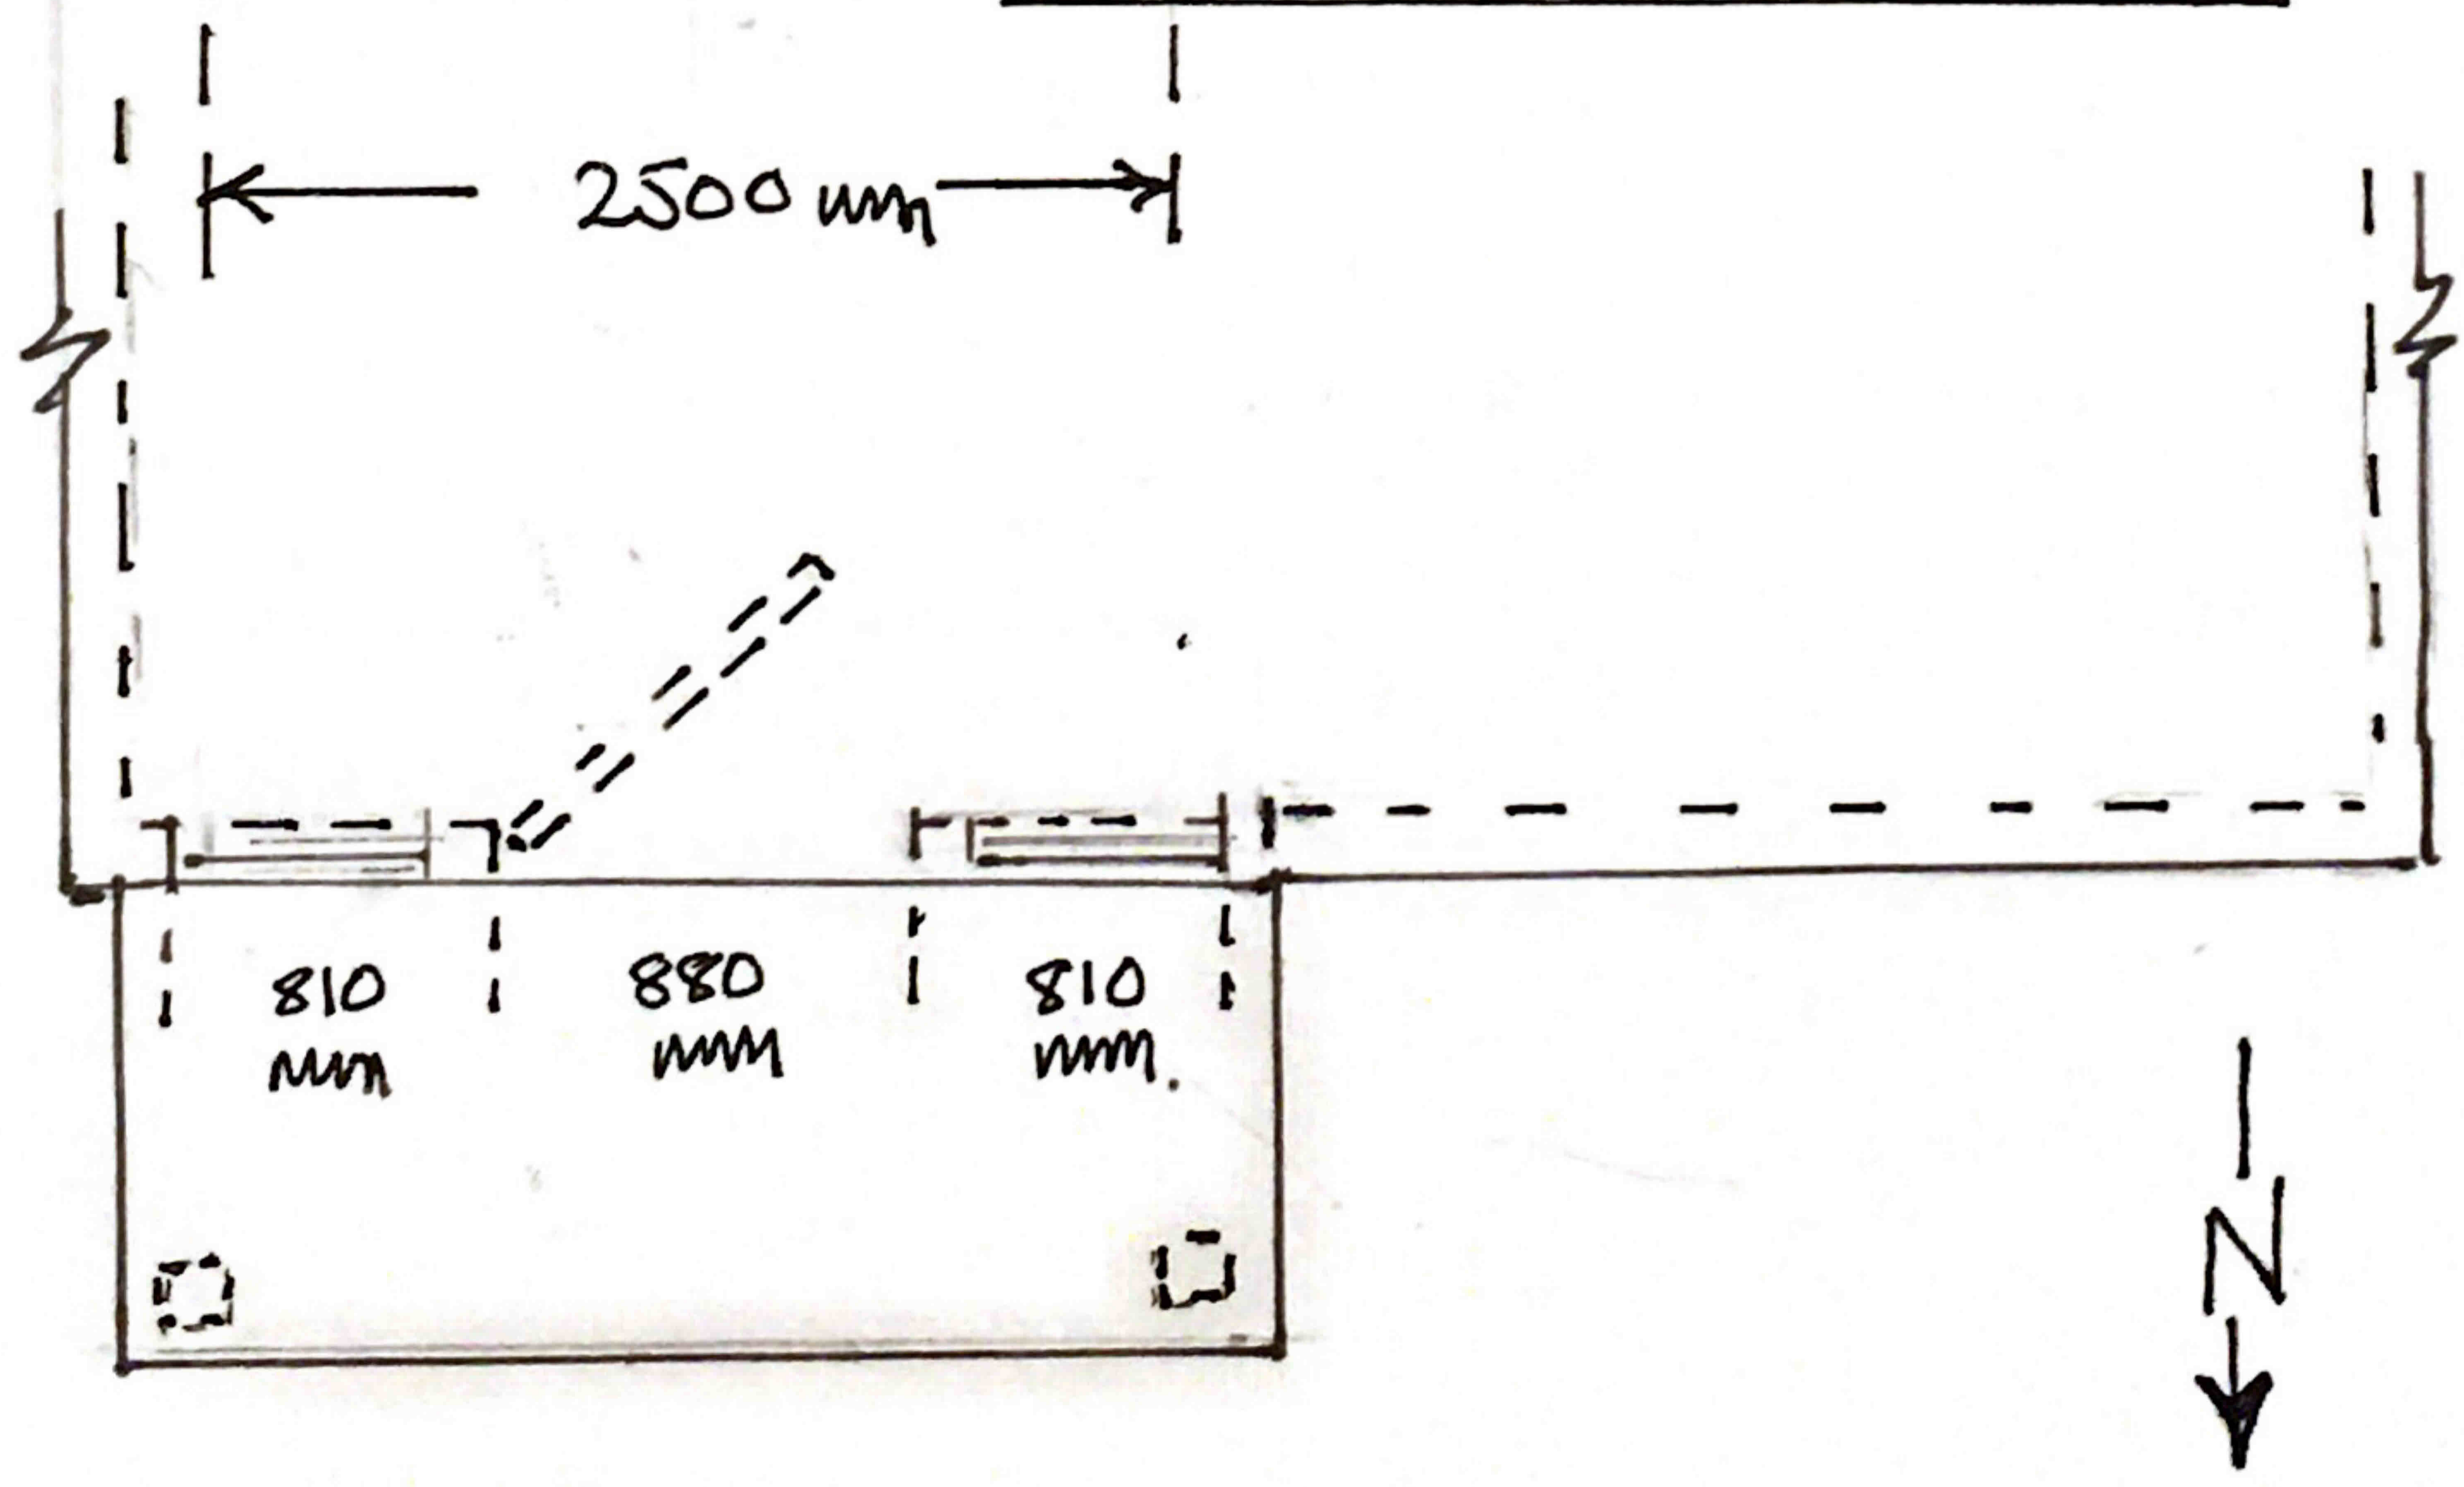

PROPOSED CANOPY PLAN

G JUNER

