


All dimensions and sizes to be verified by the Contractor on site.
 Any discrepancies to be verified with the Architect before work proceeds.
 No dimensions to be scaled from this drawing.
 Contractors must work to square dimensions.
 © This drawing is subject to copyright of Darrell Wilcocks Architect.
 In accordance with standard terms and conditions.
 Where an Ordnance Survey Drawing is shown on this drawing, it is reproduced under Crown copyright ©. All rights reserved.




NOTES

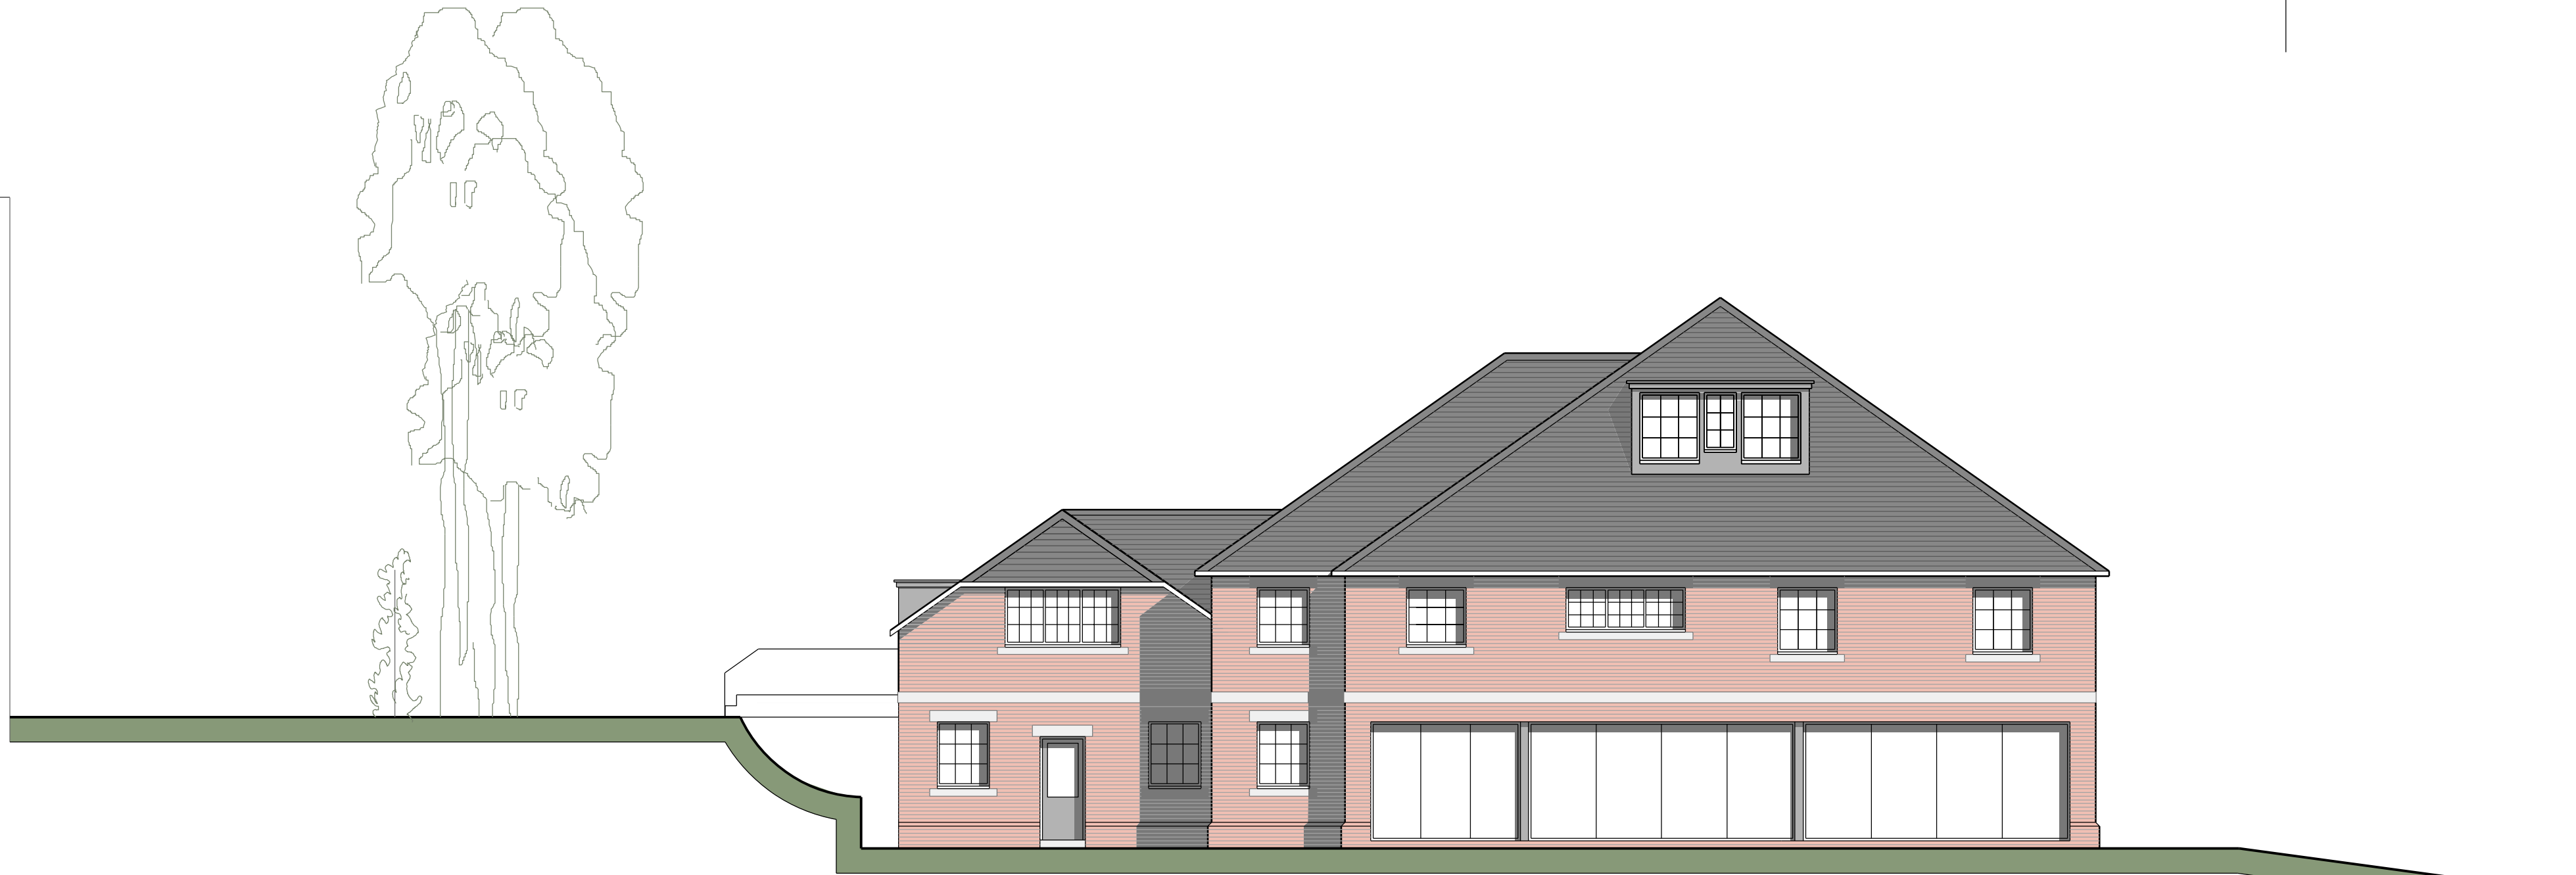

South East Elevation




South West Elevation

 

ISSUE	DATE	BY	REVISION

DRAWING STATUS

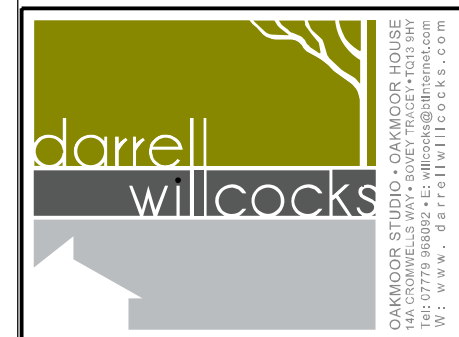

CLIENT
 Mr A Vickery

PROJECT LOCATION
 Proposed redevelopment
 Oak Tree House
 Ebford
 Exeter

DRAWING TITLE
 South East Elevation
 South West Elevation

SCALE(S)	DATE	DRAWN BY	CHECKED BY
1:100@A2			

DRAWING NO.	REVISION
277:4:10	E