

All dimensions and sizes to be verified by the Contractor on site. Any discrepancies to be verified with the Architect before work proceeds. No dimensions to be scaled from this drawing. Contractors must work to figured dimensions. © This drawing is subject to copyright of Darrell Wilcocks Architect. It is reproduced under Crown copyright ©. All rights reserved.




NOTES



North East Elevation

Wienerberger Kenitworth  
Antique facing brick

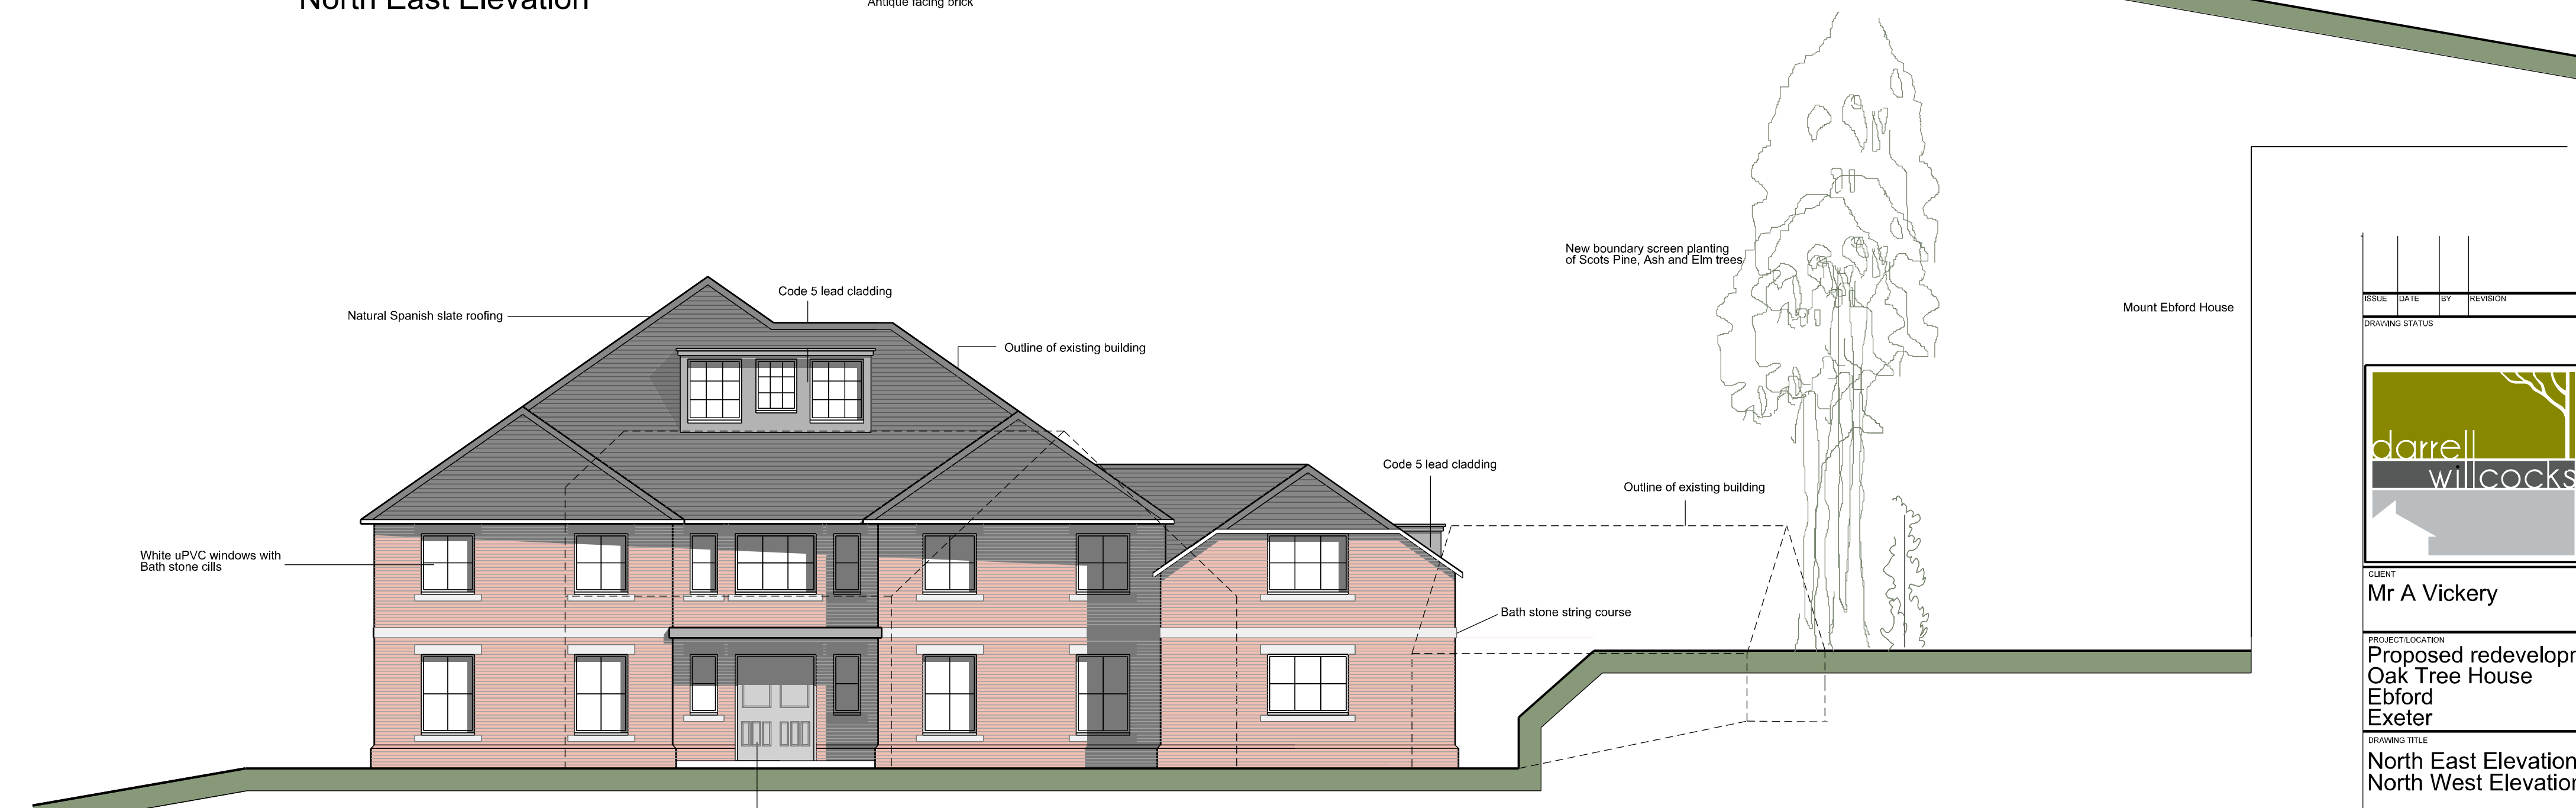

North West Elevation

Natural Spanish slate roofing

Code 5 lead cladding

Outline of existing building

Code 5 lead cladding

Outline of existing building

White uPVC windows with  
Bath stone cills

Bath stone string course

Hormann aluminium doors

New boundary screen planting  
of Scots Pine, Ash and Elm trees

Mount Ebford House

ISSUE	DATE	BY	REVISION

DRAWING STATUS



CLIENT  
Mr A Vickery

PROJECT/LOCATION  
Proposed redevelopment  
Oak Tree House  
Ebford  
Exeter

DRAWING TITLE  
North East Elevation  
North West Elevation

SCALE(S)	DATE	DRAWN BY	CHECKED BY
1:100@A2			

DRAWING NO.	REVISION
277:4:11	

