



ROOF PLAN

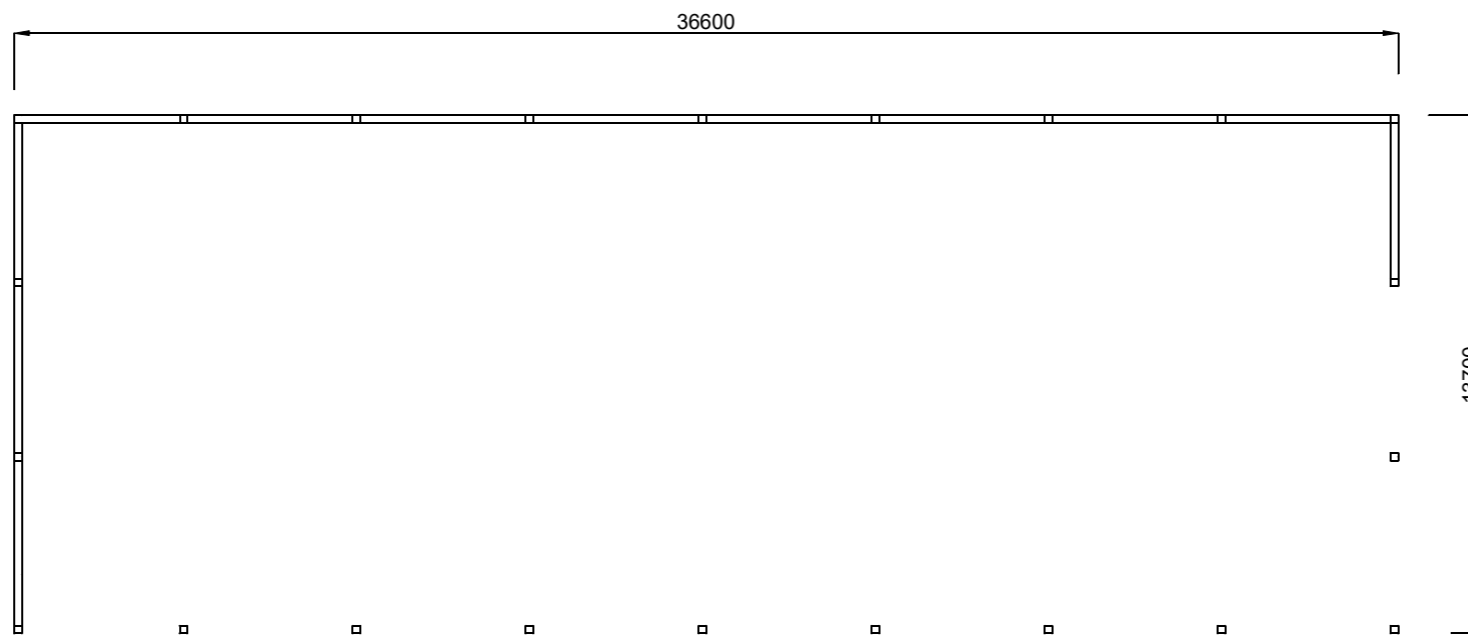

FLOOR PLAN

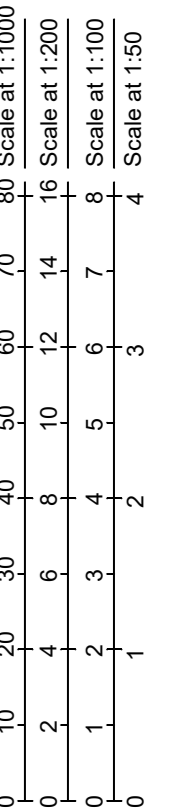

Title: Agricultural livestock building on land forming part of Lane End Farm, Broadhembury

Title: Floor and roof plans

Drawing No: 3908/02

Revision:

Date: February 2024

Scale: 1:200

