




WEST ELEVATION

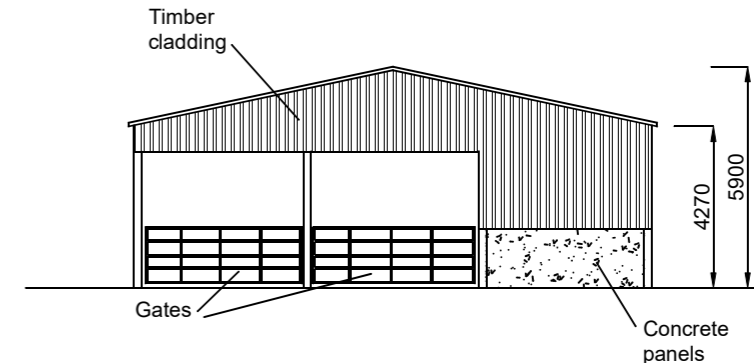


SOUTH ELEVATION

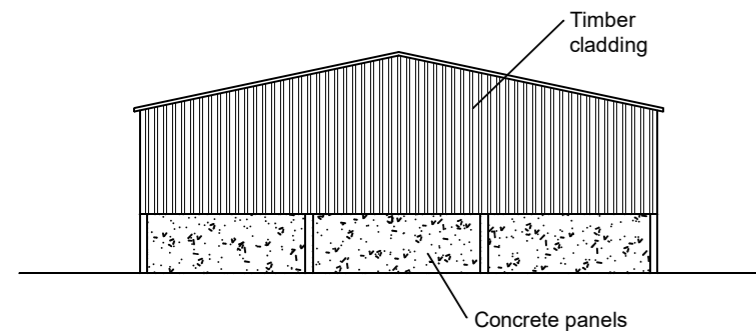

NORTH ELEVATION

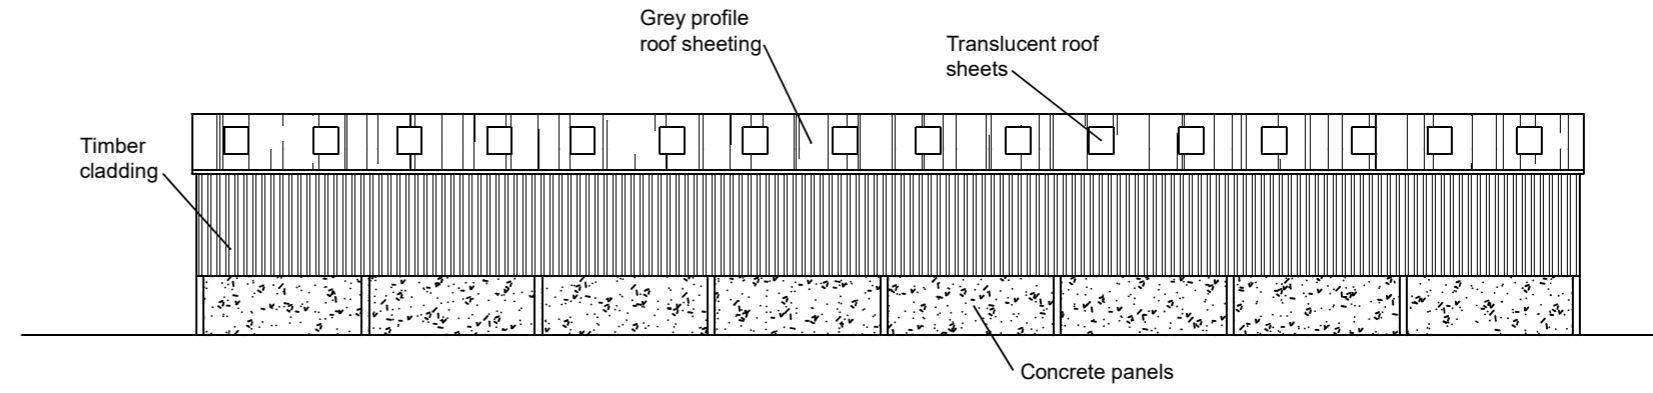

EAST ELEVATION

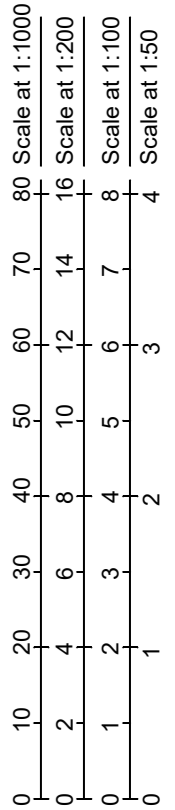

Title: Agricultural livestock building on land forming part of Lane End Farm, Broadhembury

Title: Elevations

Drawing No: 3908/01

Revision:

Date: February 2024

Scale: 1:200

Sheamus Machin
 CHARTERED SURVEYOR - VALUER - LAND AGENT